


NOTE: THE NW CORNER UM 1 IS APPROXIMATELY
1200 FEET NORTH AND 1000 FEET WEST OF THE
NW CORNER SECTION 32 T 27 N, R 53 E.

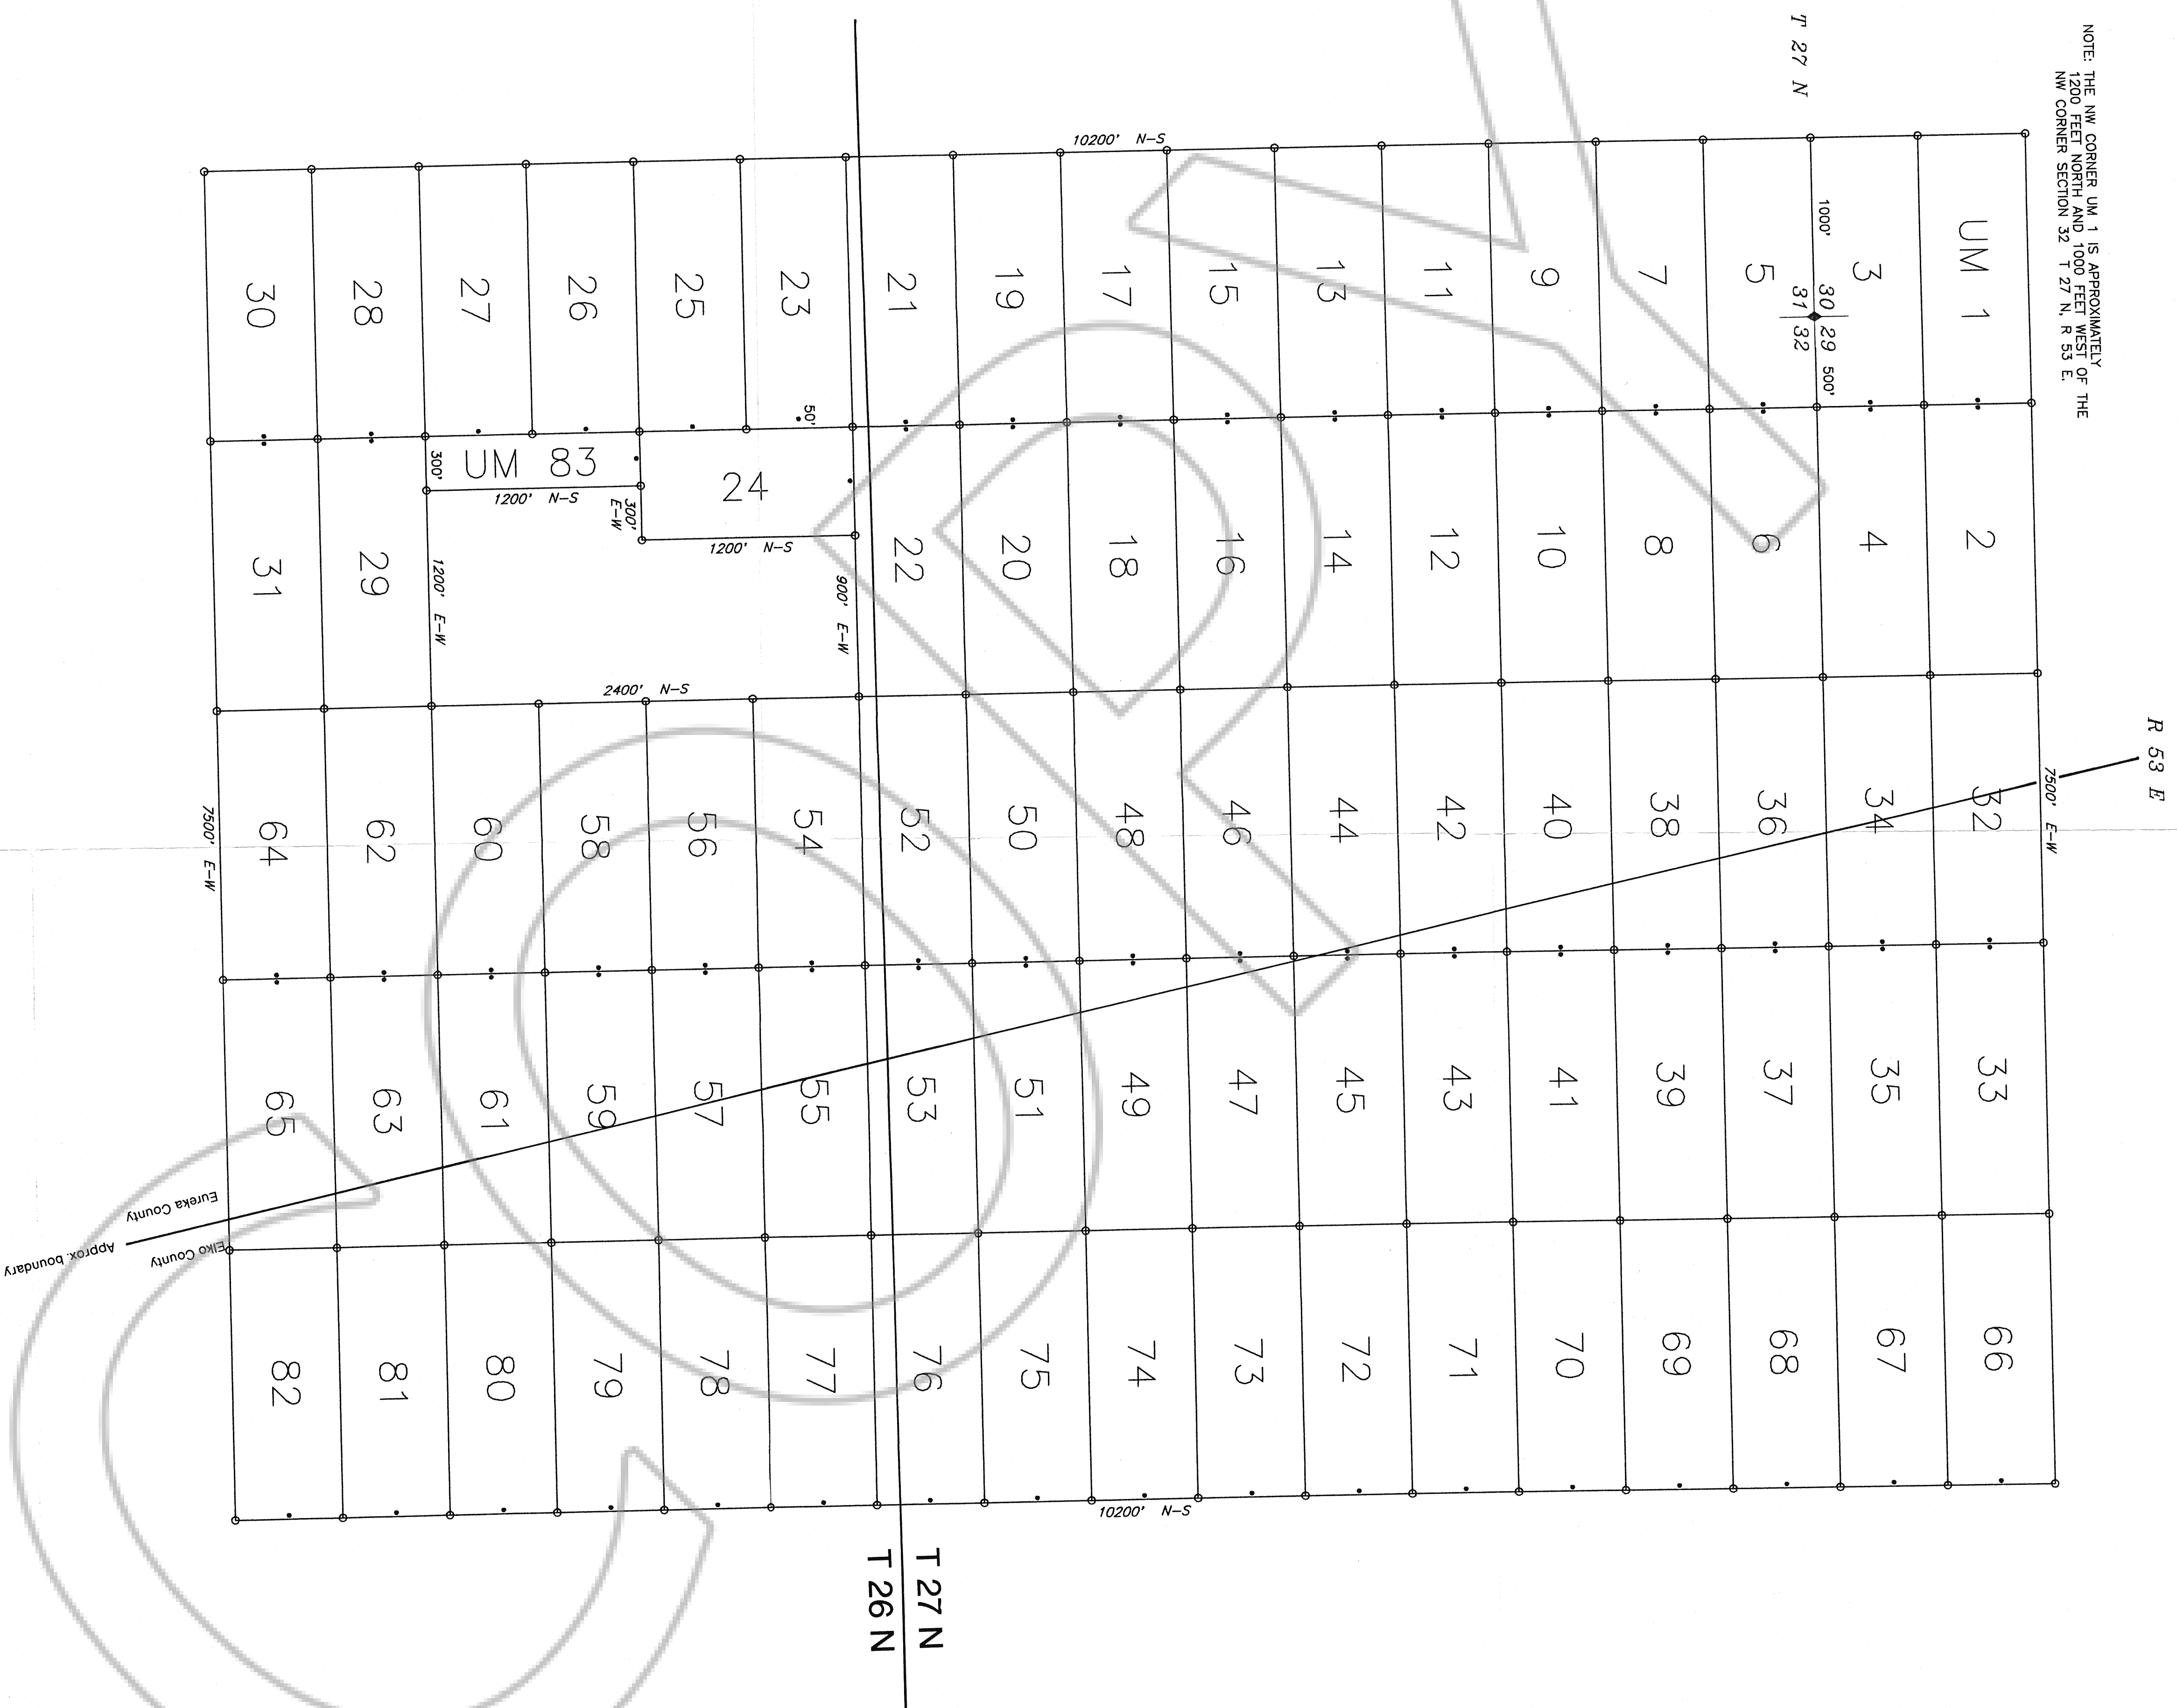

ROMARCO NEVADA, INC.
5450 RIGGINS COURT SUITE 2
RENO, NEVADA 89502

LODE CLAIMS UM 1-83
ELKO & EUREKA COUNTY, NEVADA
SECTIONS: 4,5,6 T 26 N, R 53 E M.D.B.M.
28,29,30,31,32,33 T 27 N, R 53 E M.D.B.M.

LOCATED: MAY 27, 1997 UM 32-65
MAY 28, 1997 UM 1-31,66-83

PREPARED BY: OLSON LAND SURVEYING &
MINERAL EXPLORATION, INC.
200 RAPID CANYON DRIVE
EVANSTON, WYOMING 82930

FILED AT THE REQUEST OF Romanos Nenadas
on Aug 19 19 97 at 44 mins past 2 P M.
RECORDS OF EUREKA COUNTY, NEVADA M. N. REBA, ATT. Recorder
File No. 467746 Fee \$ 200.00