
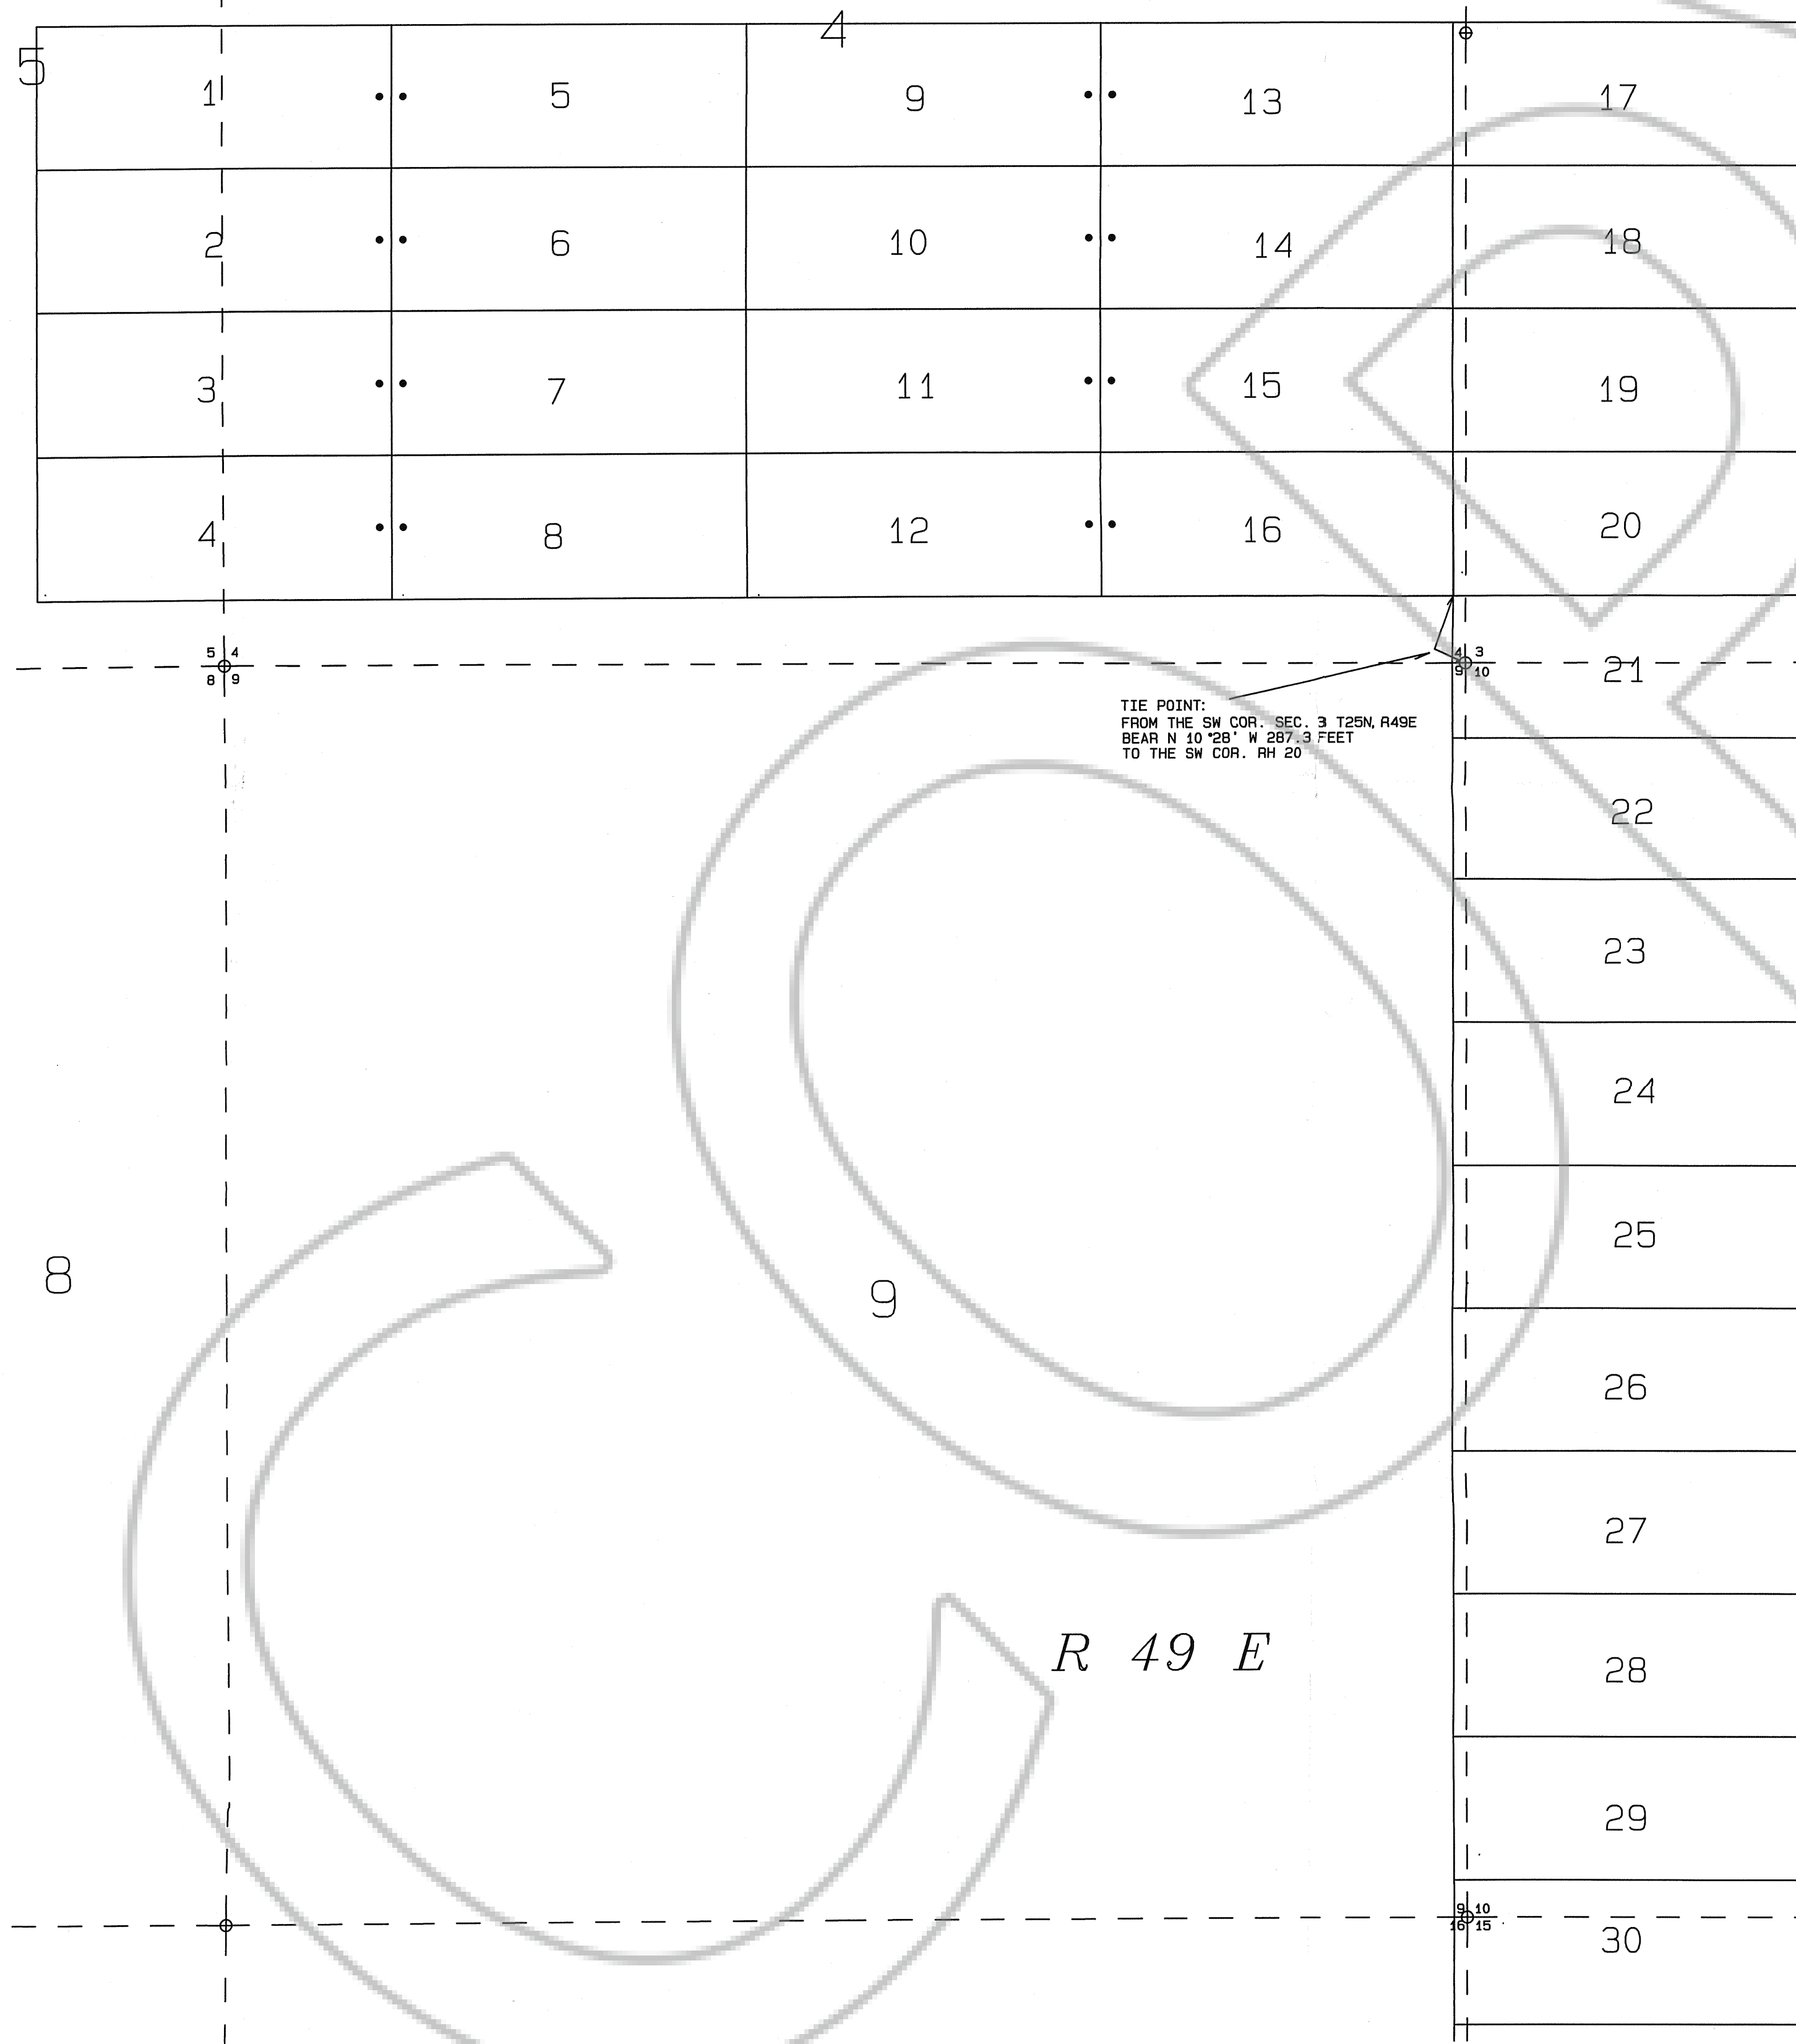


TYPICAL CLAIM & CORNER NUMBERS

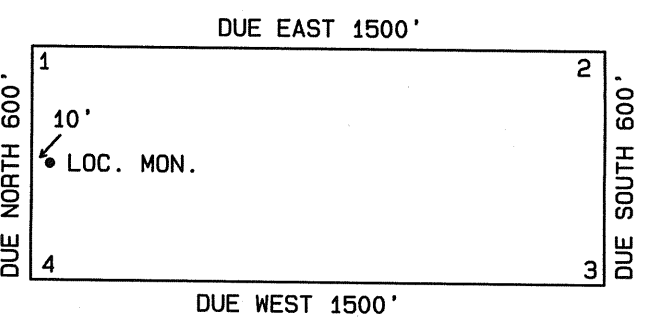

ALL CLAIMS ARE 1500' X 600' UNLESS NOTED.
ALL LOCATION MONUMENTS ARE 10' IN FROM THE END CENTER
ALL CLAIM CORNERS & LOCATION MONUMENTS ARE 2"x2"x4' WOOD POST
⊕ DENOTES A FOUND SECTION CORNER (BRASS CAP)
SECTION LINES ARE PROJECTED

LOCATION DATES:

JULY 23, 1997----- (1-30), (40- 81).
JULY 24, 1997 ----- (31-39), (82-95).

SHEET 2 of 2

OWNER:

INDEPENDENCE MINING CO., INC.
ONE DTC, 5251 DTC PARKWAY, SUITE 700
ENGLEWOOD, CO. 80111

RH LODGE MINING CLAIMS
NO'S 1- 95

SECS. (2 - 5), (9 - 11), 15, 16, 21, & 22.
T 25 N, R 49 E, M. D. B. & M.

EUREKA COUNTY, NEVADA

FILED AT THE REQUEST OF *Independence Mining*
on *Sept 11* 19 *97*, at *10* mins, past *2* P.M.
RECORDS OF EUREKA COUNTY, NEVADA M. N. REBAL, Recorder
File No. *168577* Fee \$ *145.00*

