

RECORDERS CERTIFICATE:

Filed at the request of **DAVID C. HUNTER SURVEYING, INC.** on this **1st** day of **October**, 1997, at **10:37** a.m., in Official Records of Eureka County, Nevada.

FILE NO: **168697**
AN RANALTAZ *Debbie Ranaltaz*
 County Recorder By: Deputy

SURVEYOR'S CERTIFICATE:

I, David C. Hunter, a Professional Land Surveyor in the State of Nevada, do hereby certify that this plot truly represents a survey made by me or under my direction at the request of the DEPARTMENT OF TRANSPORTATION, FEDERAL AVIATION ADMINISTRATION, that the monuments are of the character and location that the survey was completed on September 14, 1997.

David C. Hunter
 David C. Hunter
 PLS 7687



REFERENCE INFORMATION:

- (R1) BLM SURVEY, 1902-03 / Contract C229, Vol. 1, Pages 71, 289, 301, 304.
- (R2) BLM SURVEY 1914 / Contract C27.
- (R3) NHD Project 1-80-4(6) 254 (Grid Bearings) Section 11-081 (EU-81) EA 70170-3, Sheet 6 of 24, Rev. May 1985.
- (R4) Book 038 OR, Pages 461-467, 1985.
- R5 BLM CO# 021089 Telephone Right-of-Way for Nevada Bell/AT&T/Alltel Nevada, Inc. by PLS 8203.


NOTES:

- 1-80 Right-of-way based on NHD Monuments found at:
 OW 980+69.20 EO 46.57 O/S
 OW 980+75.06
 OW 963+26.26 PC 121.90 O/S
 OW 963+69.26 PC 53.31 O/S
 OW 981+48.56 114.68 O/S
 OW 955+00.00 125.55 O/S
 OW 969+54.00 83.72 O/S

LEGEND:


- Found Section Corner as described
- Found 3/4" Iron Pipe Per R4
- Calculated point, nothing found or set
- 1-80 Right-of-Way
- Channlink fence

VICINITY MAP:

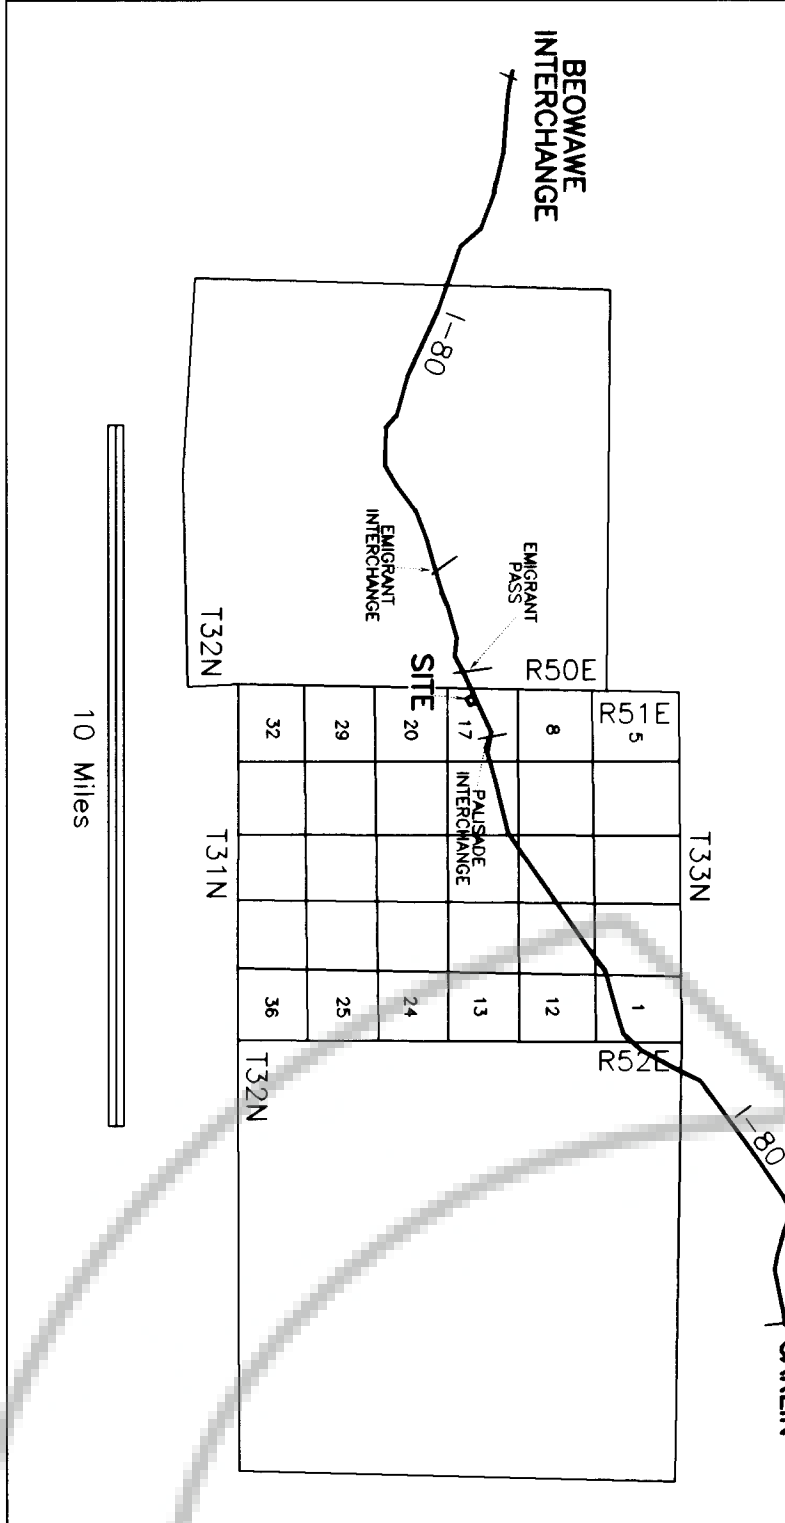

BASIS OF BEARINGS:

GPS survey based on geodetic bearings from USCK&S Station "EMIGRANT" to "EMIGRANT AZ MK", being N 44°44'09" E, Add 0°27'00" for grid bearings.

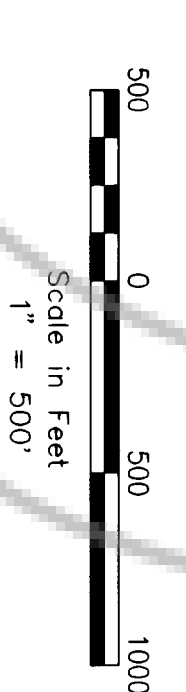

RECORD OF SURVEY
 for the DEPARTMENT OF TRANSPORTATION
 FEDERAL AVIATION ADMINISTRATION
 SECTION 17, T32N R51E MDRBA
 EUREKA COUNTY, NEVADA

HUNTER SURVEYING, INC.
 6216 Main Avenue, Suite # 1
 Orangevale, CA 95862
 916-968-5800