


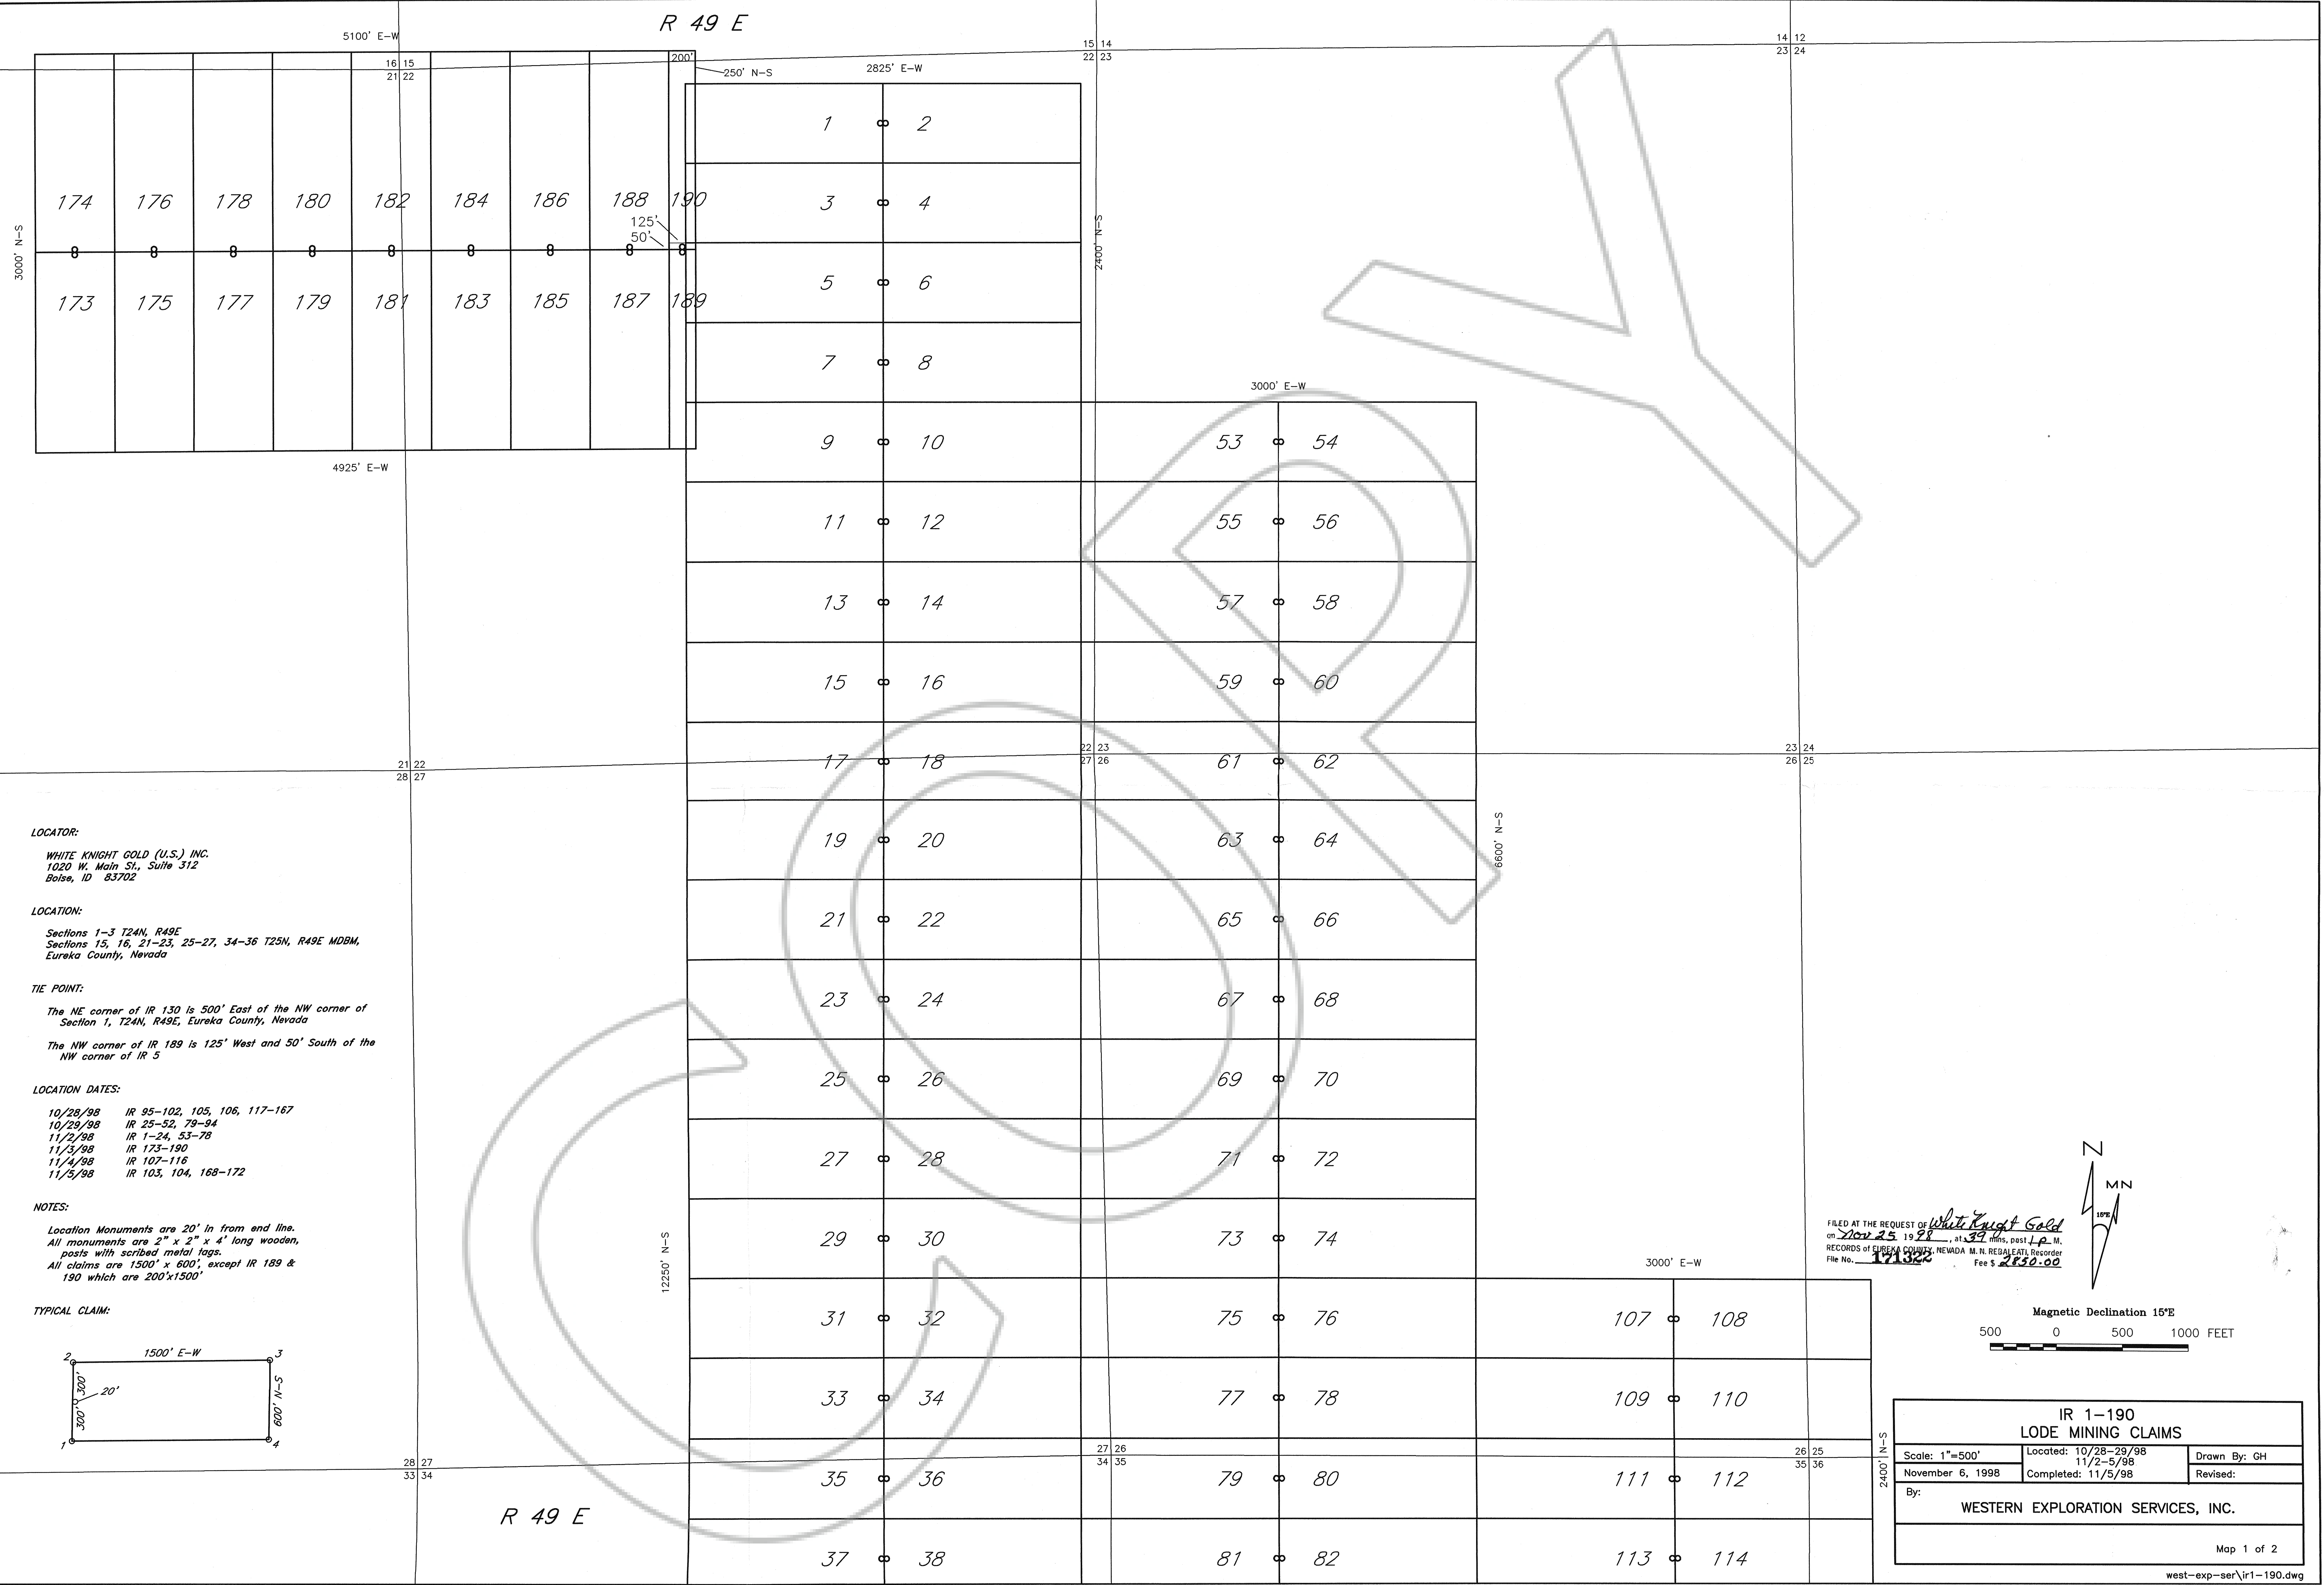

LOCATOR:

WHITE KNIGHT GOLD (U.S.) INC.
1020 W. Main St., Suite 312
Boise, ID 83702

LOCATION:

Sections 1-3 T24N, R49E
Sections 15, 16, 21-23, 25-27, 34-36 T25N, R49E MDBM,
Eureka County, Nevada

TIE POINT:

The NE corner of IR 130 is 500' East of the NW corner of
Section 1, T24N, R49E, Eureka County, Nevada
The NW corner of IR 189 is 125' West and 50' South of the
NW corner of IR 5


LOCATION DATES:

10/28/98 IR 95-102, 105, 106, 117-167
10/29/98 IR 25-52, 79-94
11/2/98 IR 1-24, 53-78
11/3/98 IR 173-190
11/4/98 IR 107-116
11/5/98 IR 103, 104, 168-172


NOTES:

Location Monuments are 20' in from end line.
All monuments are 2" x 2" x 4' long wooden,
posts with scribed metal tags.
All claims are 1500' x 600', except IR 189 &
190 which are 200'x1500'

TYPICAL CLAIM:

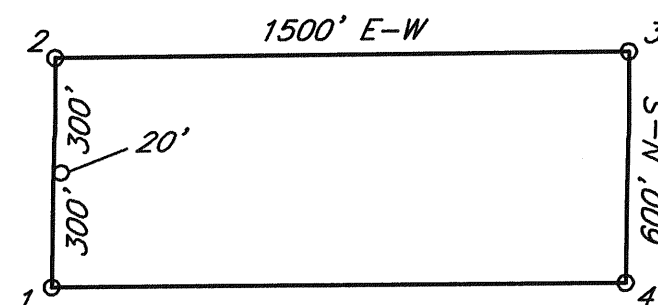

FILED AT THE REQUEST OF White Knight Gold
on Nov 25 1998, at 3:39 mins, post. 1 p.m.
RECORDS OF EUREKA COUNTY, NEVADA M. N. REBALEATI, Recorder
File No. 171322 Fee \$ 2850.00

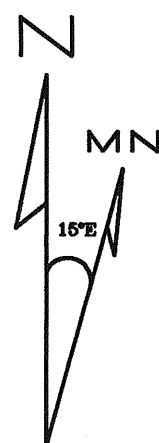

Magnetic Declination 15°E
500 0 500 1000 FEET

IR 1-190 LODE MINING CLAIMS		
Scale: 1"=500'	Located: 10/28-29/98 11/2-5/98	Drawn By: GH
By: November 6, 1998	Completed: 11/5/98	Revised:
By: WESTERN EXPLORATION SERVICES, INC.		
Map 1 of 2		

