


172159

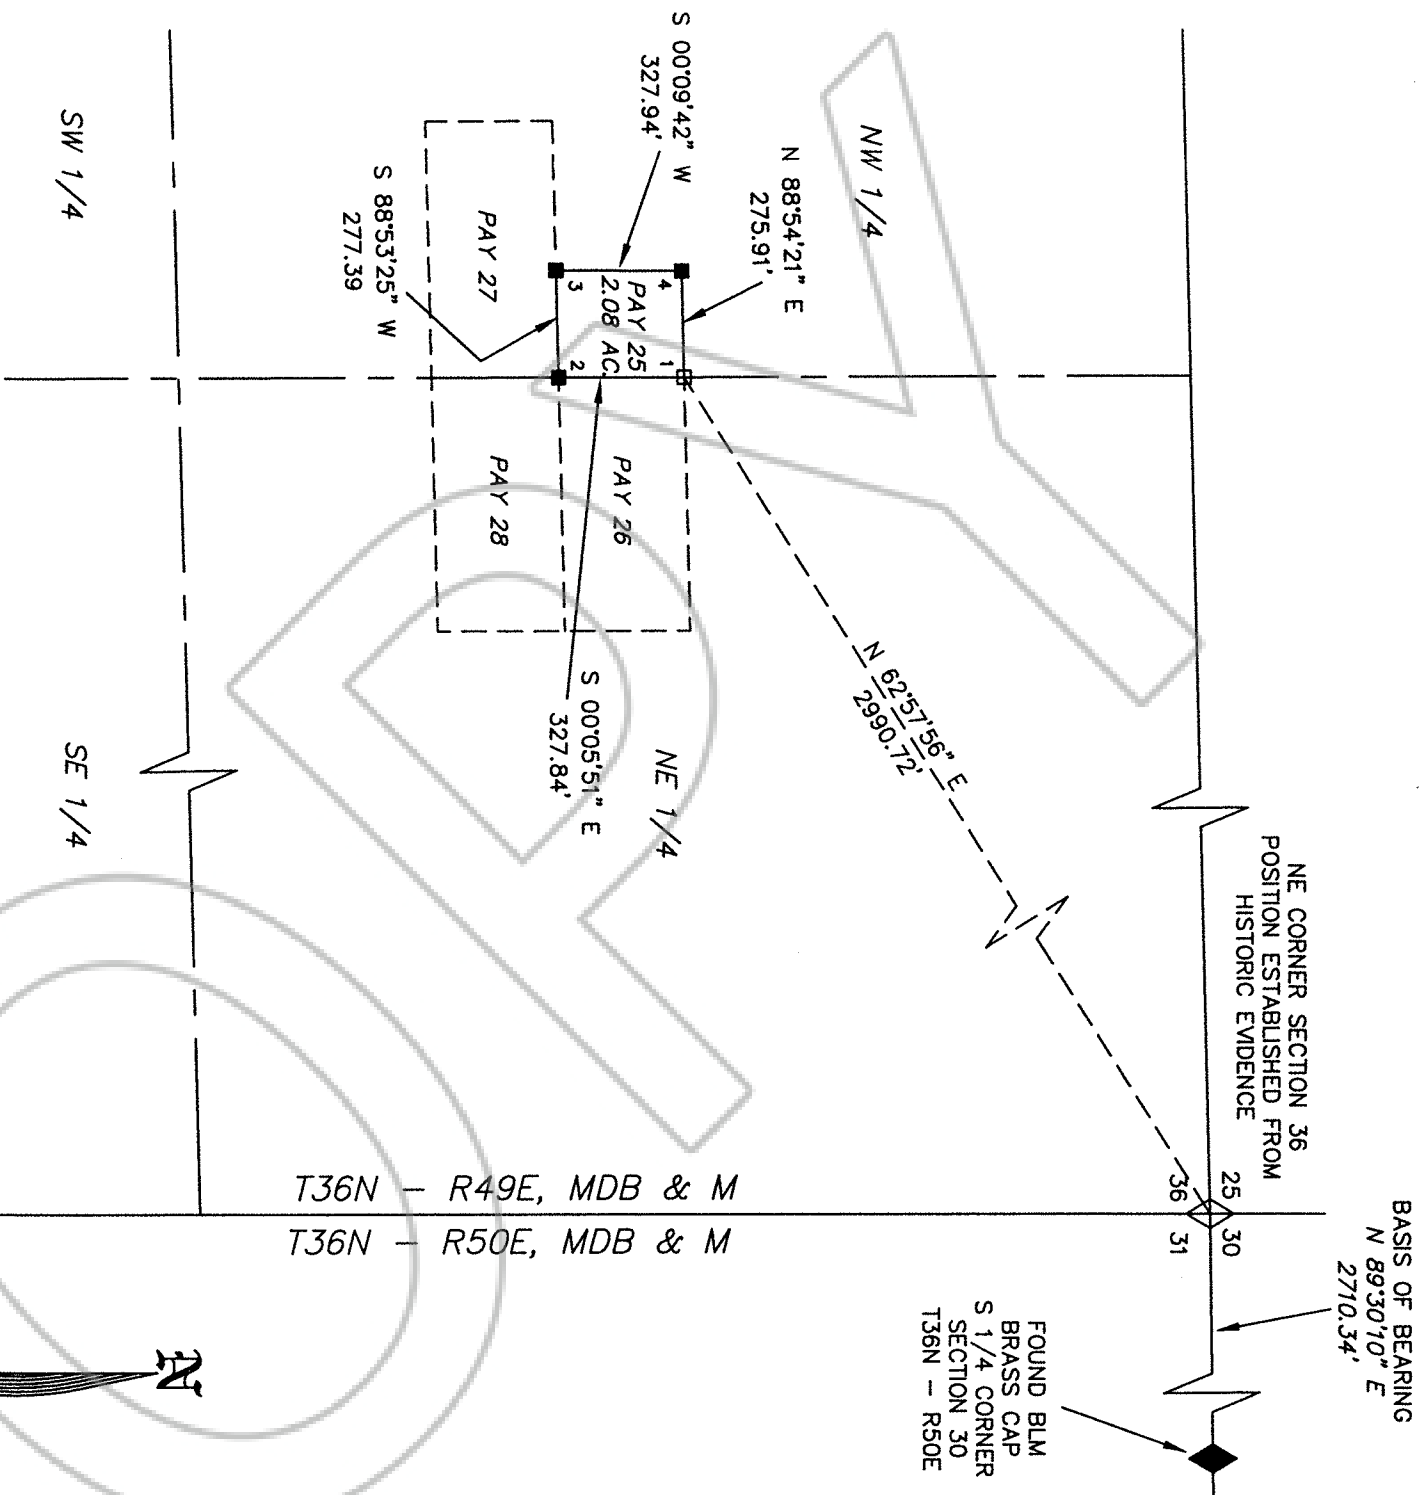

LEGEND

- = 2"x2"x4' WOOD POST LOCATION MONUMENT
- = 2"x2"x4' WOOD POST CLAIM CORNER
- ◇ = SECTION CORNER AS NOTED
- ◆ = 1/4 SECTION CORNER AS NOTED

SCALE: 1"=500'

FILED AT THE REQUEST OF Newmont Gold Co
on April 21, 1999, at 19 mins, post 10 A M.
RECORDS 172159, NEWADA M.N. REGALATI, Recorder
File No. 172159 Fee \$ 7.00

OWNER & LOCATOR

NEWMONT GOLD COMPANY
555 FIFTH STREET
ELKO, NEVADA 89801

MAP
OF
AMENDED MILL SITE CLAIM
IN
SECTION 36, T.36 N., R.49 E., M.D.B. & M.
EUREKA COUNTY, NEVADA

NEWMONT GOLD COMPANY