


Homestake Mining Company of California  
 Location Map of the Gap 15 - 19  
 and SRH 27 Lode Claims.  
 Eureka Mining District  
 Eureka County, Nevada  
 Sheet 1 of 1

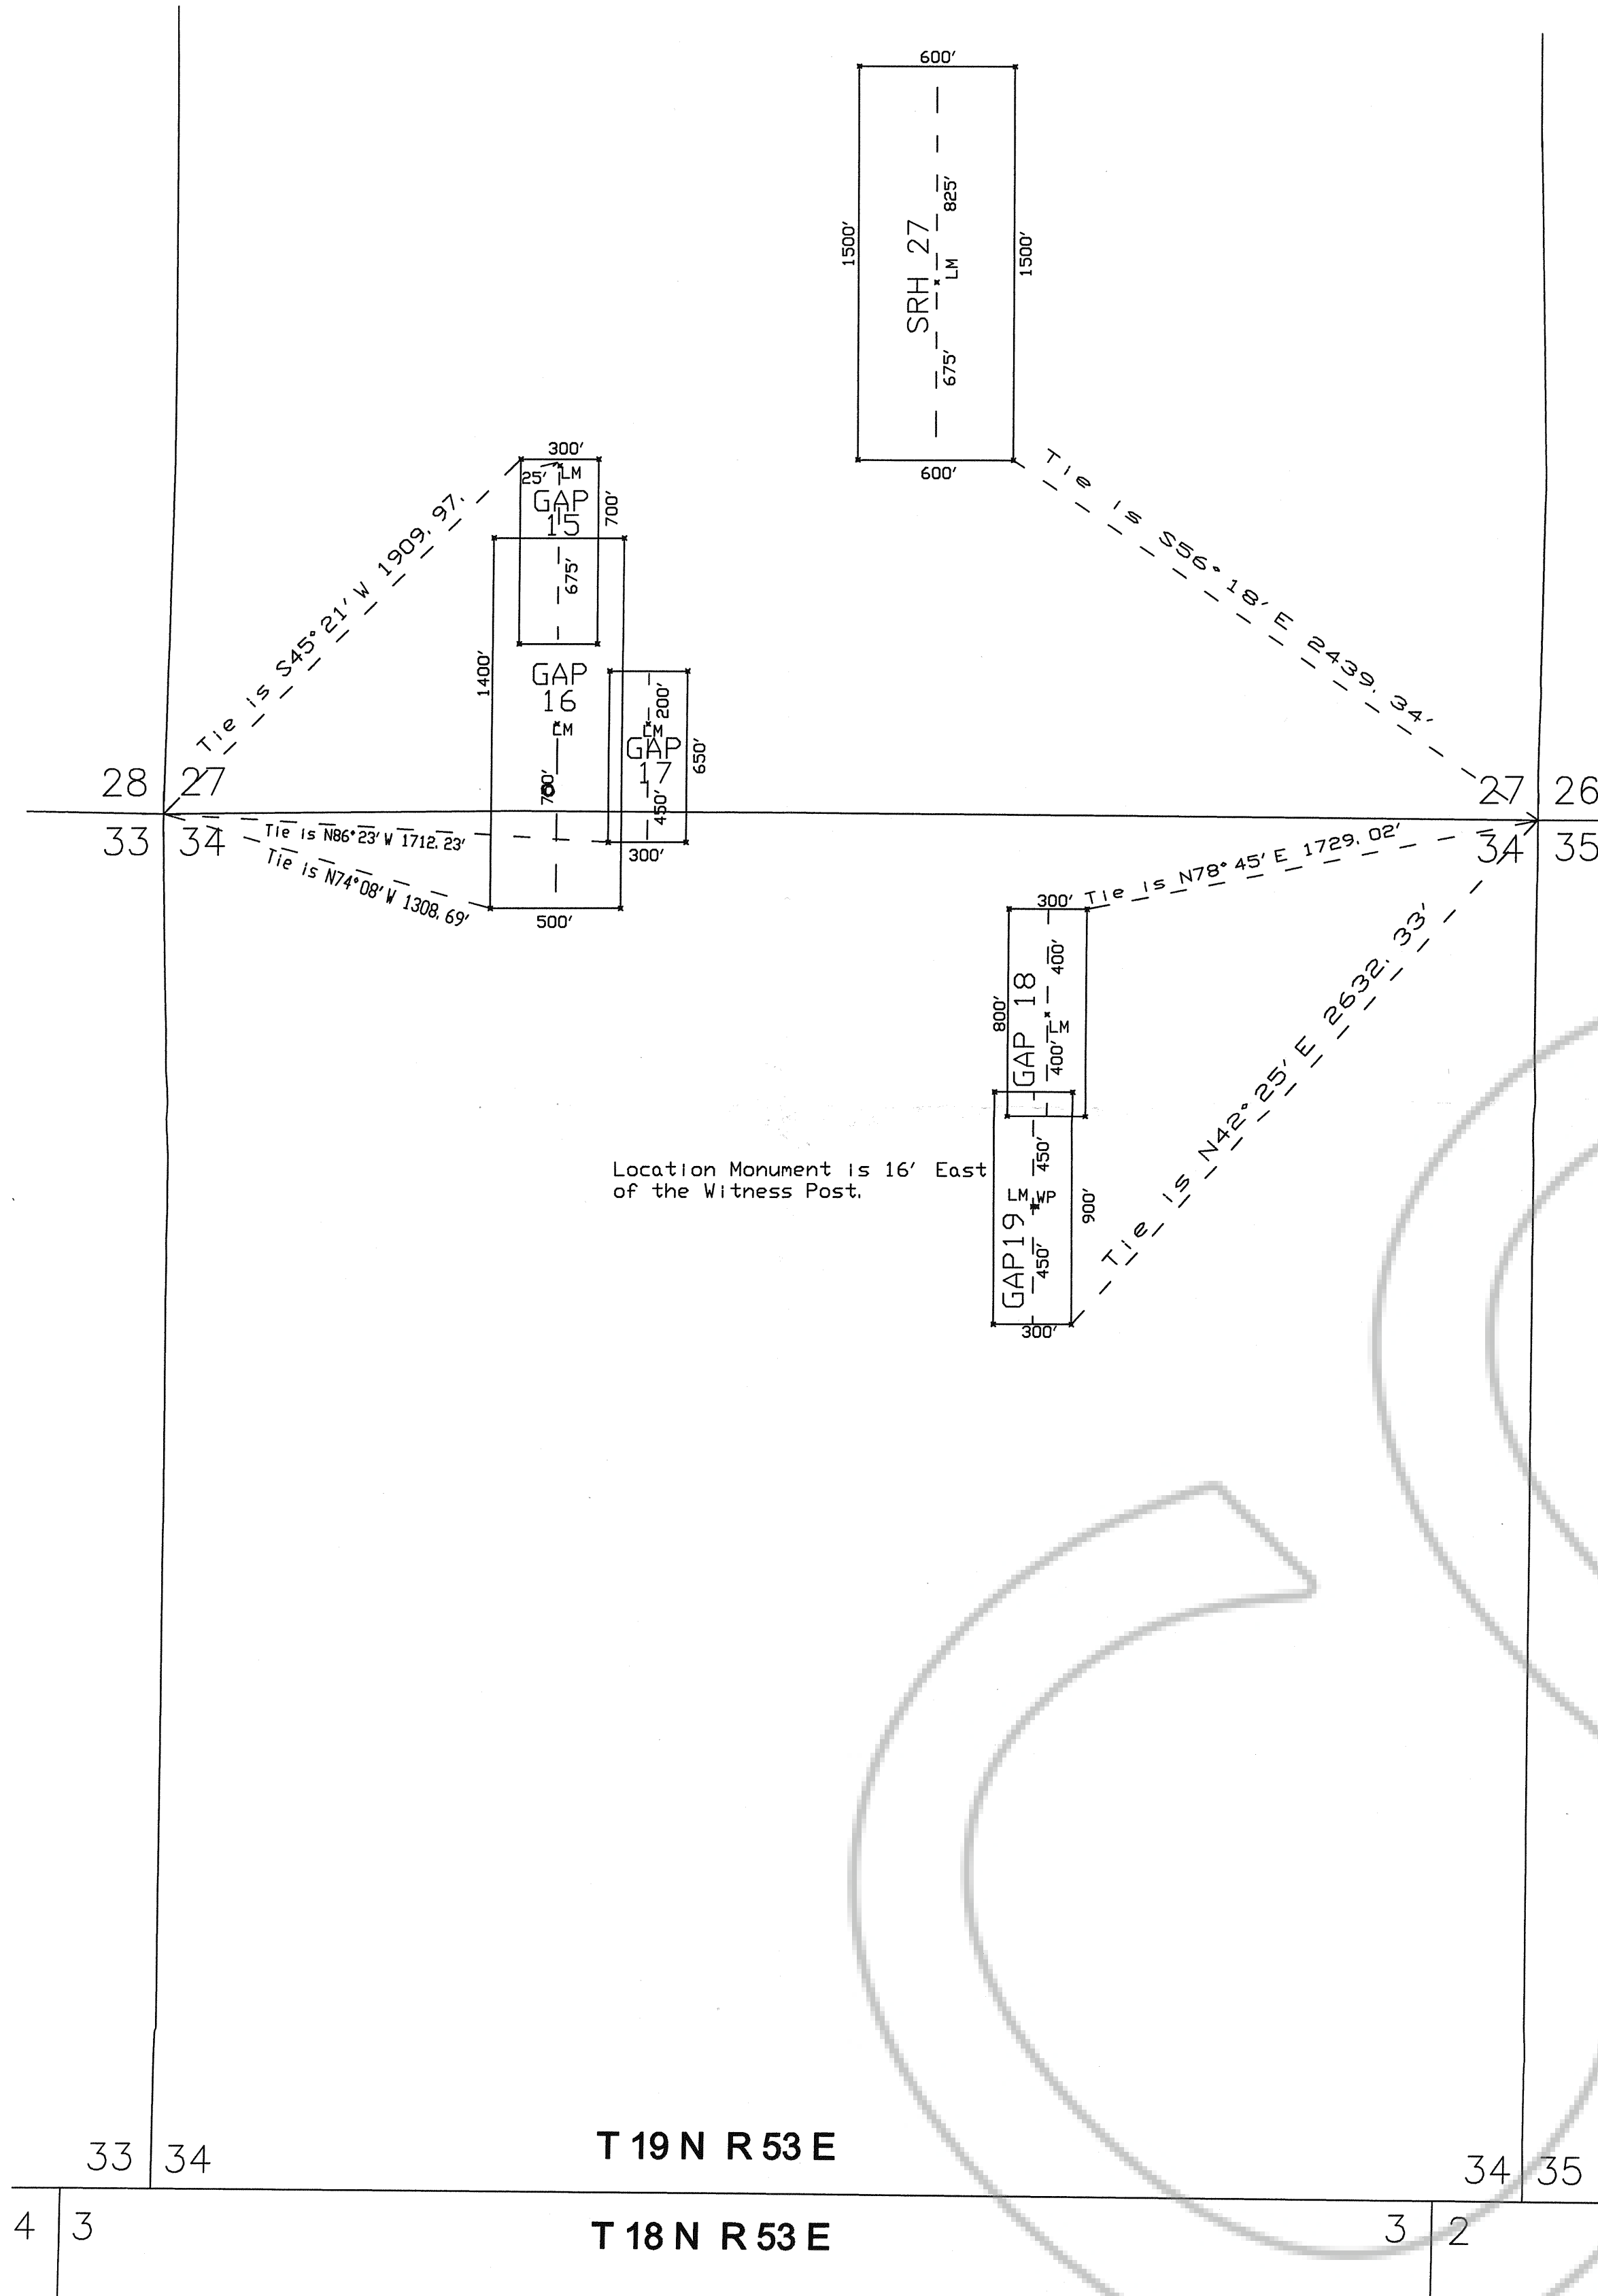

LOCATOR:

HOMESTAKE MINING COMPANY OF CALIFORNIA  
 650 California Street  
 San Francisco, CA 94108

LOCATION:

Sections 27, 34 T19N, R53E  
 Eureka County, Nevada


LOCATION DATE:

Sept. 9, 1999 GAP 15, 17, 18, 19.  
 Sept. 10, 1999 GAP 16, SRH 27.



TIE POINTS:

Common Corner of Secs. 26, 27, 34 & 35, T19N, R53E  
 Common Corner of Secs. 27, 28, 33 & 34, T19N, R53E

Typical Claim

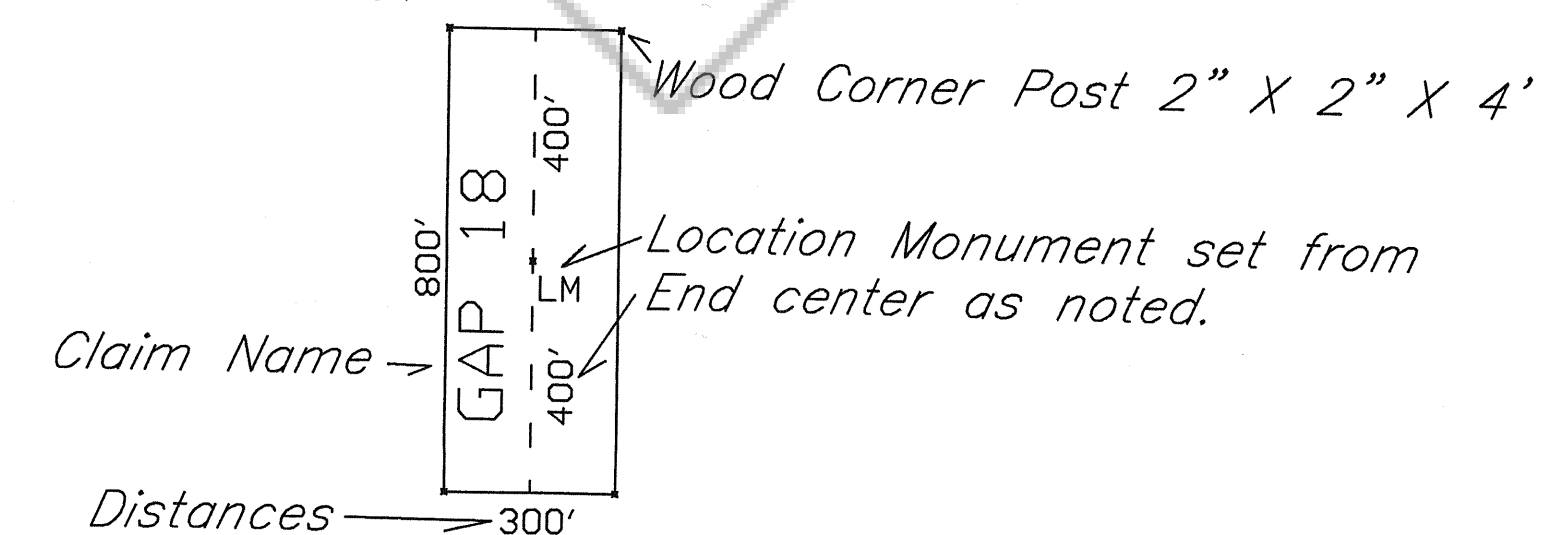

Bearings are Due North, South, East,  
 or West unless otherwise noted.

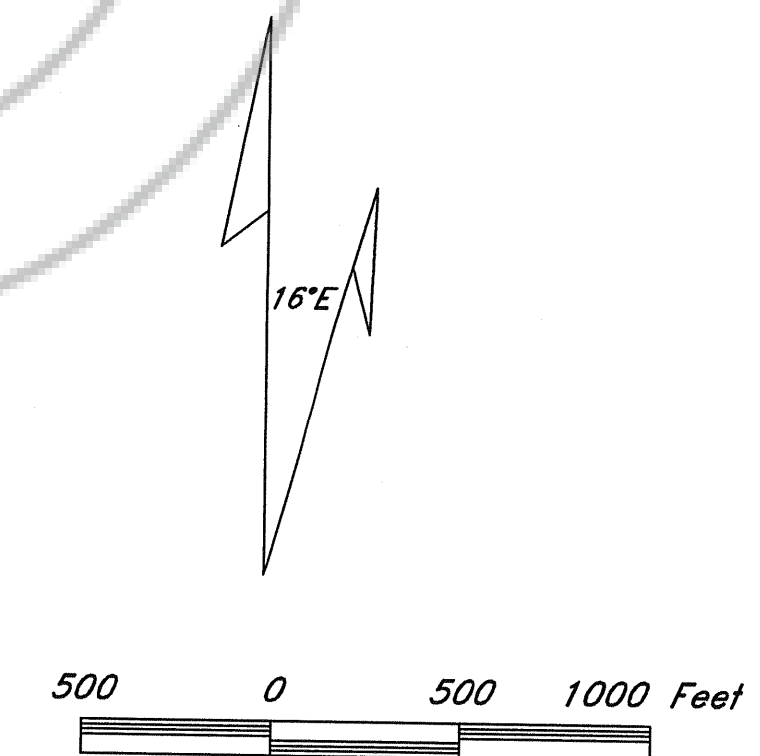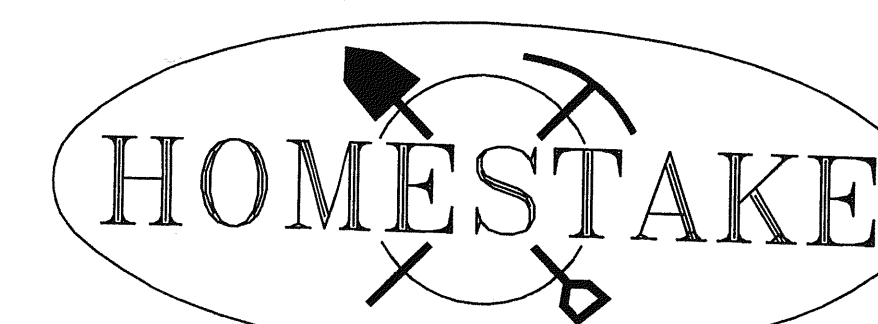

Magnetic Declination 16° East

Scale: 1 inch to 500 feet	T 18,19 N - R 53 E Eureka County, NV
DATE: Oct. 5, 1999	Drawn By: Greg J. Ekins
G:\Group\CAD\CAD2\Drawings\Rubyhil\Land\GAPS2.dwg	
PLOT AT 1 INCH TO 500 D.U. for 1" = 500'	