



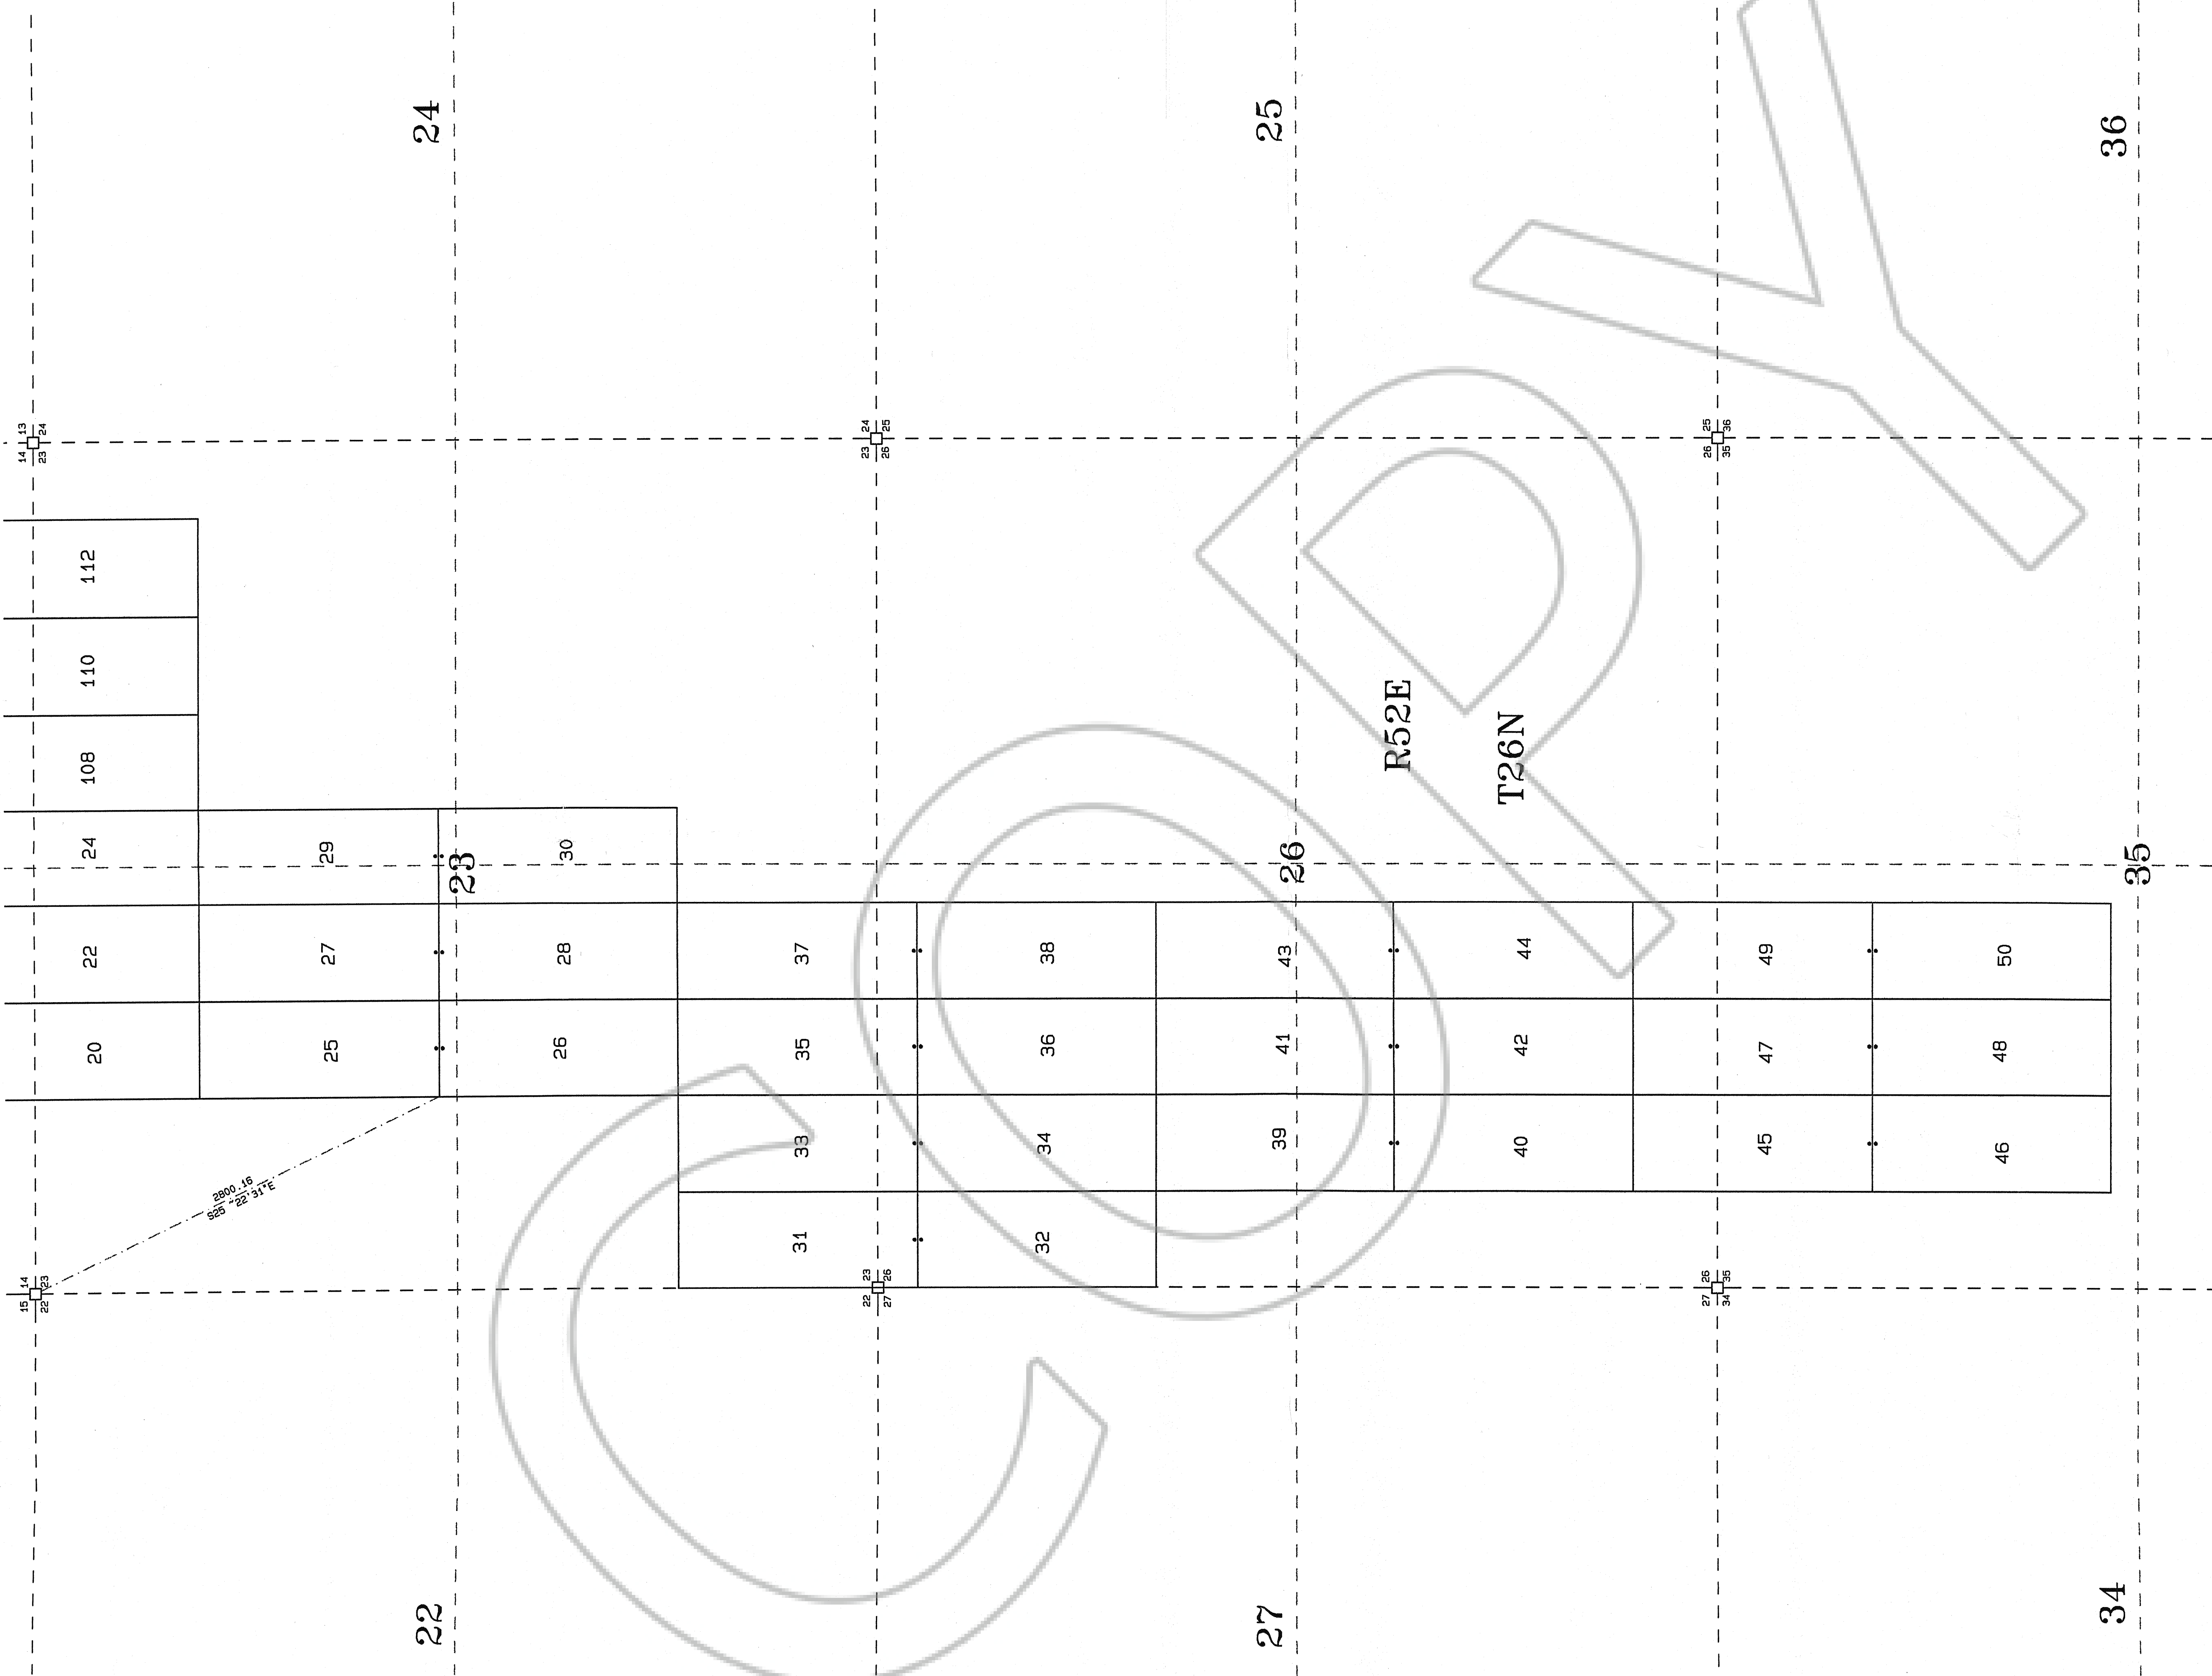

2800.16  
S25°22'31"E

R52E  
T26N

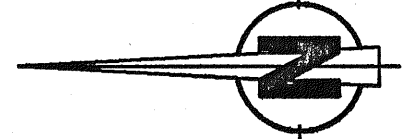

0 500 1000 1500  
SCALE ONE INCH = 500 FEET


LOCATION DATES:

September 29, 1999 ----- SMH (103-112) .  
October 12, 1999 ----- SMH 1, 2 & (13-44) .  
December 9, 1999 ----- SMH (45-50) .

NOTES:

ALL CLAIMS ARE 600' X 1500' EXCEPT WHERE NOTED.  
ALL MONUMENTS ARE 2"x2"x4' WOODEN POST WITH METAL TAGS.  
THE LOCATION MONUMENTS ARE SET 10' X1490' EXCEPT WHERE NOTED.

TYPICAL CLAIM AND CORNER NUMBERS

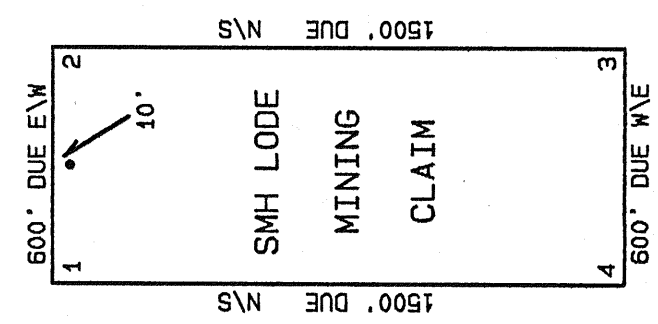

FILED AT THE REQUEST OF Hunsaker Inc.  
on Dec 22 19 99 at 53 mins, 12 42 W.  
RECORDS OF EUREKA COUNTY, NEVADA M. N. REPALEJO, Recorder  
File No 179860 Fee \$ 150.00

HUNSAKER INC.  
P.O. BOX 2021  
ELKO, NEVADA 89803

SMH LODGE MINING CLAIMS  
NUMBERS 1,2,(13-50),&(103-112).

SECTIONS 14,23,26,&35, T26N, R52E, M.D.M.

EUREKA COUNTY, NEVADA

