



T.28N., R.49E.

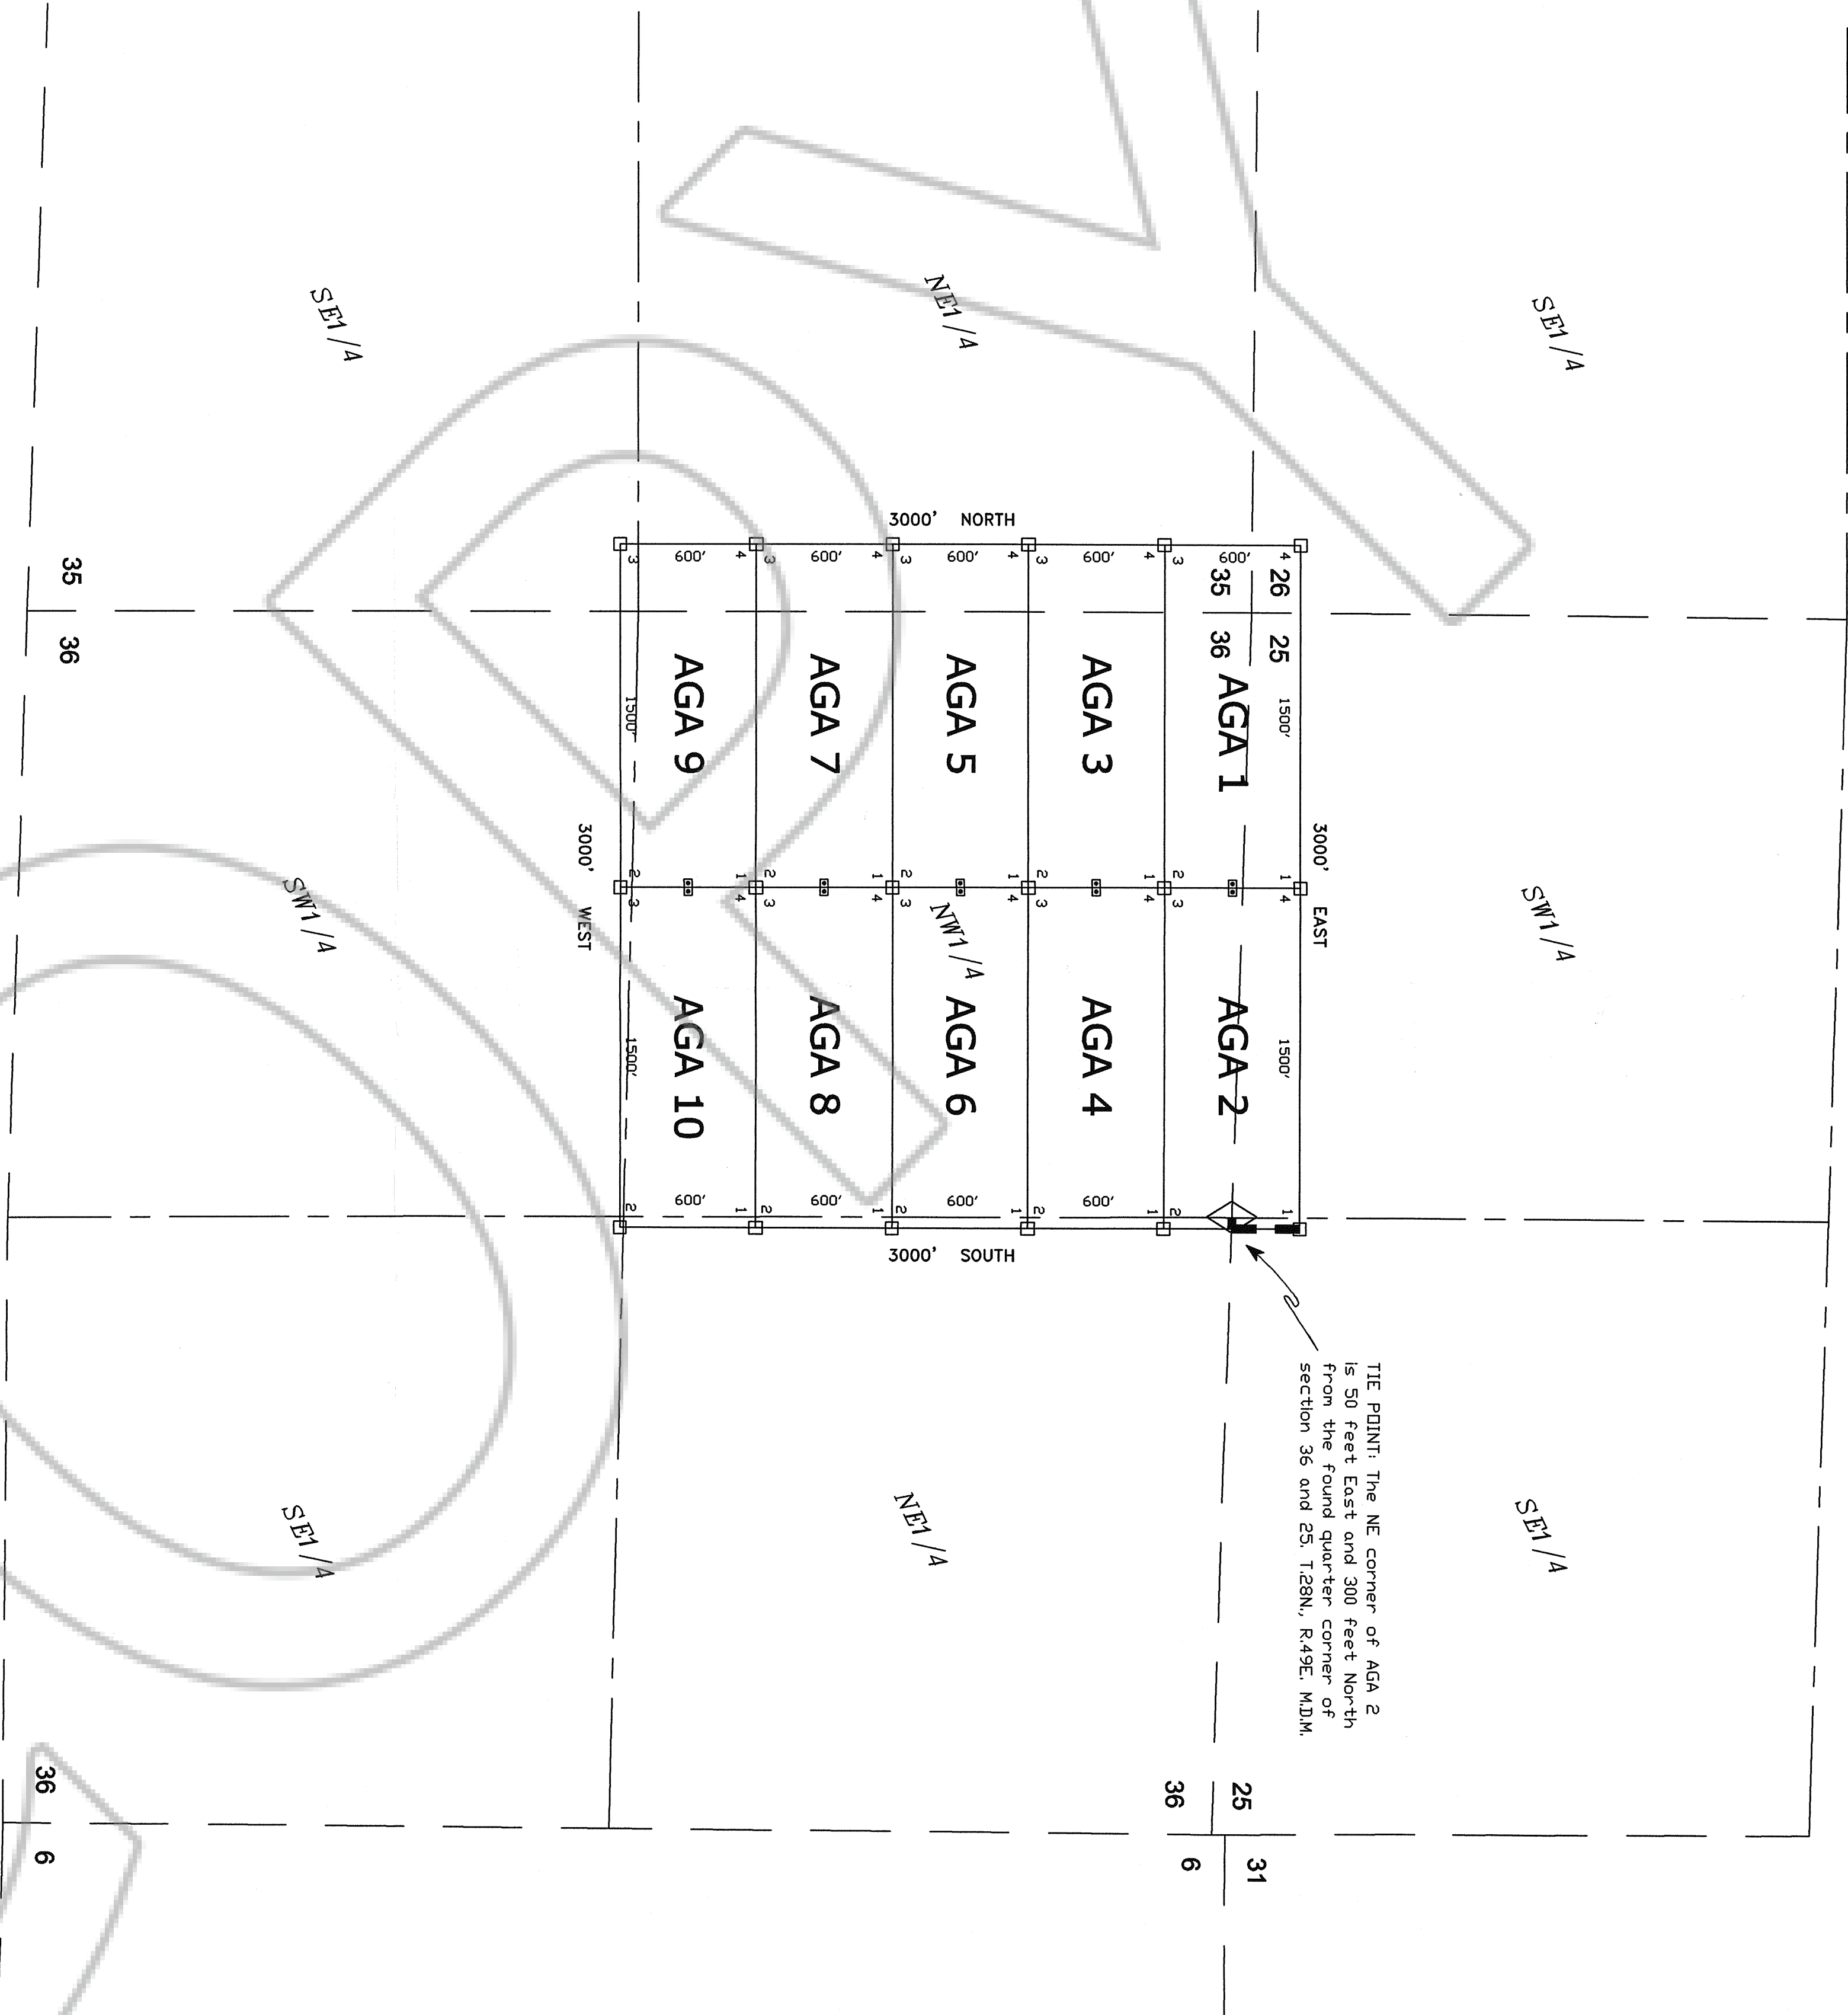

TYPICAL LODGE CLAIM
UNLESS OTHERWISE SHOWN

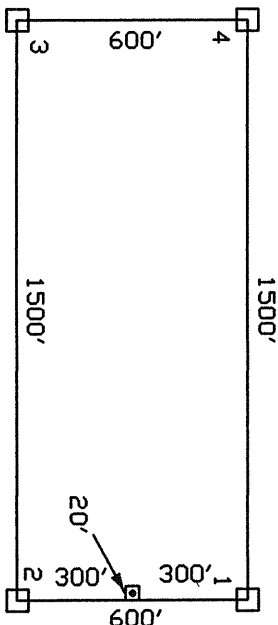

LOCATION MONUMENT MAY LIE AT EITHER END OF THE CLAIM

OWNER



NEWMONT MINING CORPORATION
555 5th STREET
ELKO, NEVADA 89801

LEGEND:

- = 2" x 2" x 4' WOOD POST CLAIM CORNER
- = 2" x 2" x 4' WOOD POST LOCATION MONUMENT
- ◇ = FOUND SURVEY MONUMENT

NOTES:

ALL LOCATION MONUMENTS AND CLAIM CORNERS ARE 2" x 2" x 4' WOOD.
ALL CLAIMS ARE 1500' LONG BY 600' WIDE UNLESS OTHERWISE SHOWN.
LOCATION MONUMENTS ARE SET ON THE CENTERLINE OF EACH CLAIM,
20 FEET FROM THE NEAR ENDLINE AND 1480 FEET FROM THE OPPOSITE ENDLINE, UNLESS OTHERWISE SHOWN.
SECTION LINES ARE PROTECTED

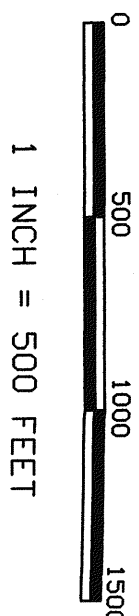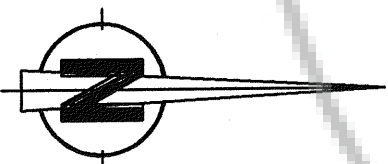

CLAIM MAP OF

AGA 1-10

Lode Claims located within
Sections 25 and 36,
T. 28 N., R. 49 E., M.D.M.
Eureka County, Nevada

NEWMONT MINING CORPORATION

FILED AT THE REQUEST OF *Raymond Mining Corp*
on *July 7* 20*20* at *4:22* PM
RECORDS OF EUREKA COUNTY, NEVADA IN THE MINING RECORDS
FILE NO. *150100*