
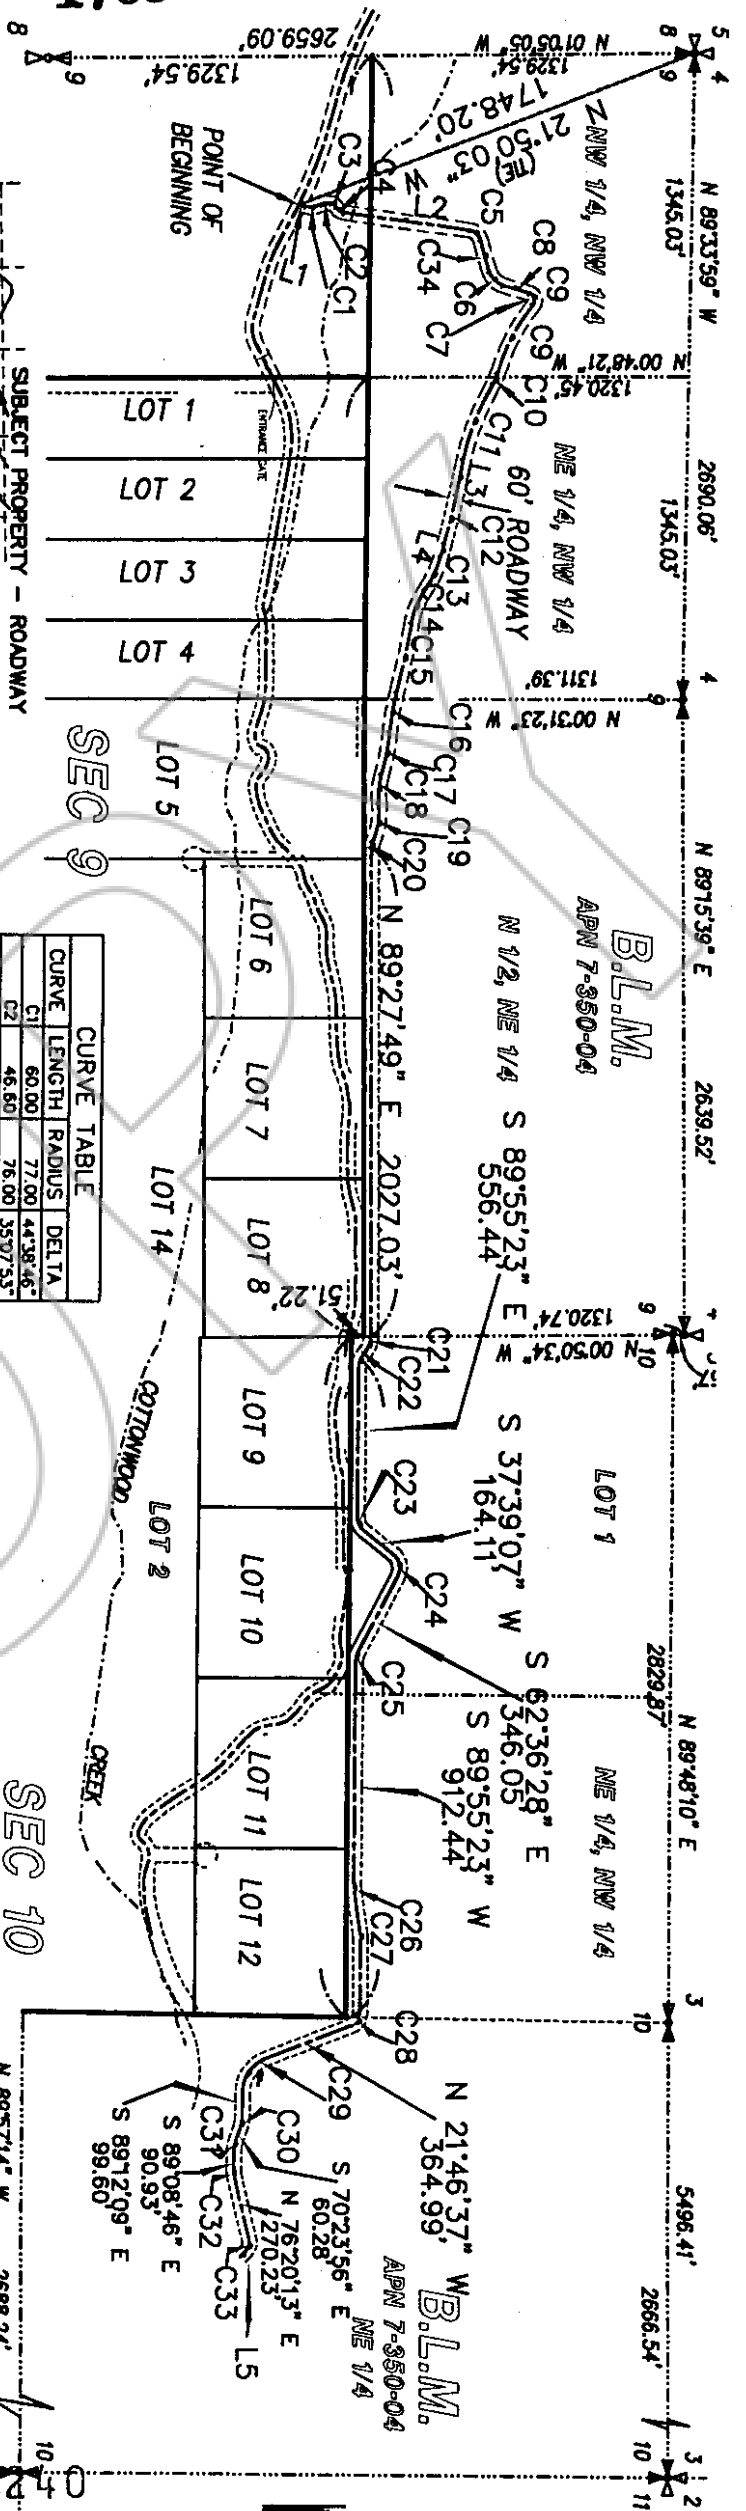


176900

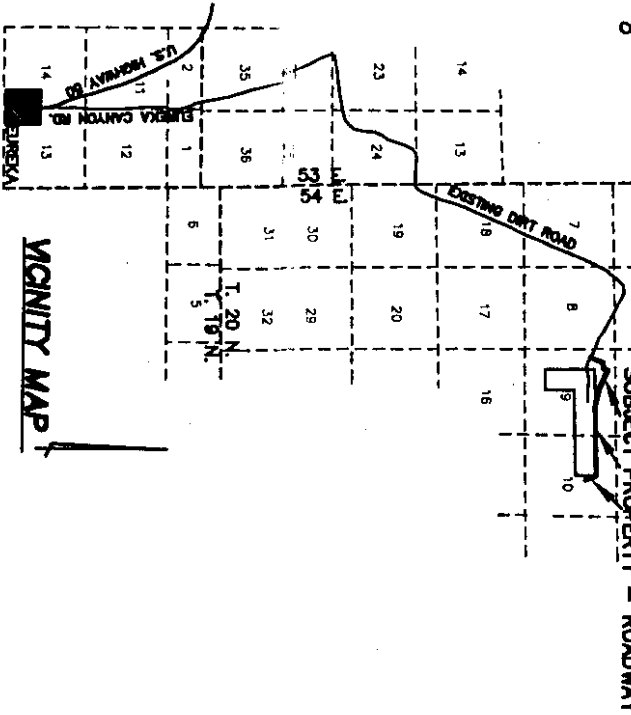


CURVE TABLE			
CURVE	LENGTH	RADIUS	DELTA
C1	60.00	77.00	44.36.46
C2	46.60	76.00	35.07.53
C3	35.20	35.75	56.24.52
C4	33.93	35.50	54.45.16
C5	71.45	59.00	68.22.54
C6	76.90	85.75	52.43.08
C7	66.20	32.75	115.48.58
C8	113.00	1142.00	5.40.10
C9	323.00	775.00	23.52.46
C10	48.23	175.00	15.47.31
C11	337.32	985.00	19.25.27
C12	207.23	2848.00	4.01.39
C13	155.00	457.75	19.24.04
C14	147.50	326.50	25.53.02
C15	300.00	2898.00	5.55.52
C16	163.00	905.00	10.18.29
C17	180.50	821.88	15.36.35
C18	20.82	50.00	23.51.20
C19	73.80	100.00	42.16.58
C20	73.73	101.00	41.49.24
C21	64.07	70.00	52.28.43
C22	96.97	80.00	69.26.55
C23	36.35	60.00	27.28.09
C24	32.73	230.00	8.09.15
C25	24.19	170.00	8.09.15
C26	58.60	50.00	68.17.59
C27	188.47	153.32	70.28.52
C28	32.82	100.00	18.46.15
C29	32.72	100.00	18.46.15
C30	25.34	100.00	14.51.00
C31	50.50	50.00	57.52.02
C32	131.75	1321.00	5.42.52

LINE TABLE		
LINE	LENGTH	BEARING
L1	25.95	N16.09.30E
L2	522.47	N07.17.42E
L3	151.14	N79.07.17W
L4	55.93	N73.05.38W
L5	35.44	N43.74.44W

SURVEYORS CERTIFICATE

PREPARED UNDER THE SUPERVISION OF

DAVID L BRATCHER, PLS 14348

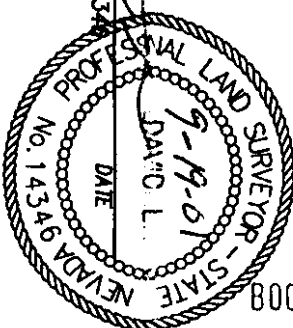

Prepared For:
EUREKA COUNTY

Prepared By:
LUMOS & ASSOCIATES, INC.
800 E. College Parkway
Carson City, Nevada 89706
883-7077

60' ROADWAY EASEMENT
BLM TO EUREKA COUNTY
A PORTION OF THE NORTH 1/2 OF SECTIONS 9 & 10,
T. 20 N., R. 54 E., M.D.M.,
EUREKA COUNTY, NEVADA

BOOK 343 PAGE 240
OFFICIAL RECORDS
RECORDED AT THE REQUEST OF
Eureka County, Nevada
01 SEP 21 PM 1:15

EUREKA COUNTY NEVADA
M.N. REBALEATI, RECORDER
FILE NO. FEES *No Fee*

176900

COPY