


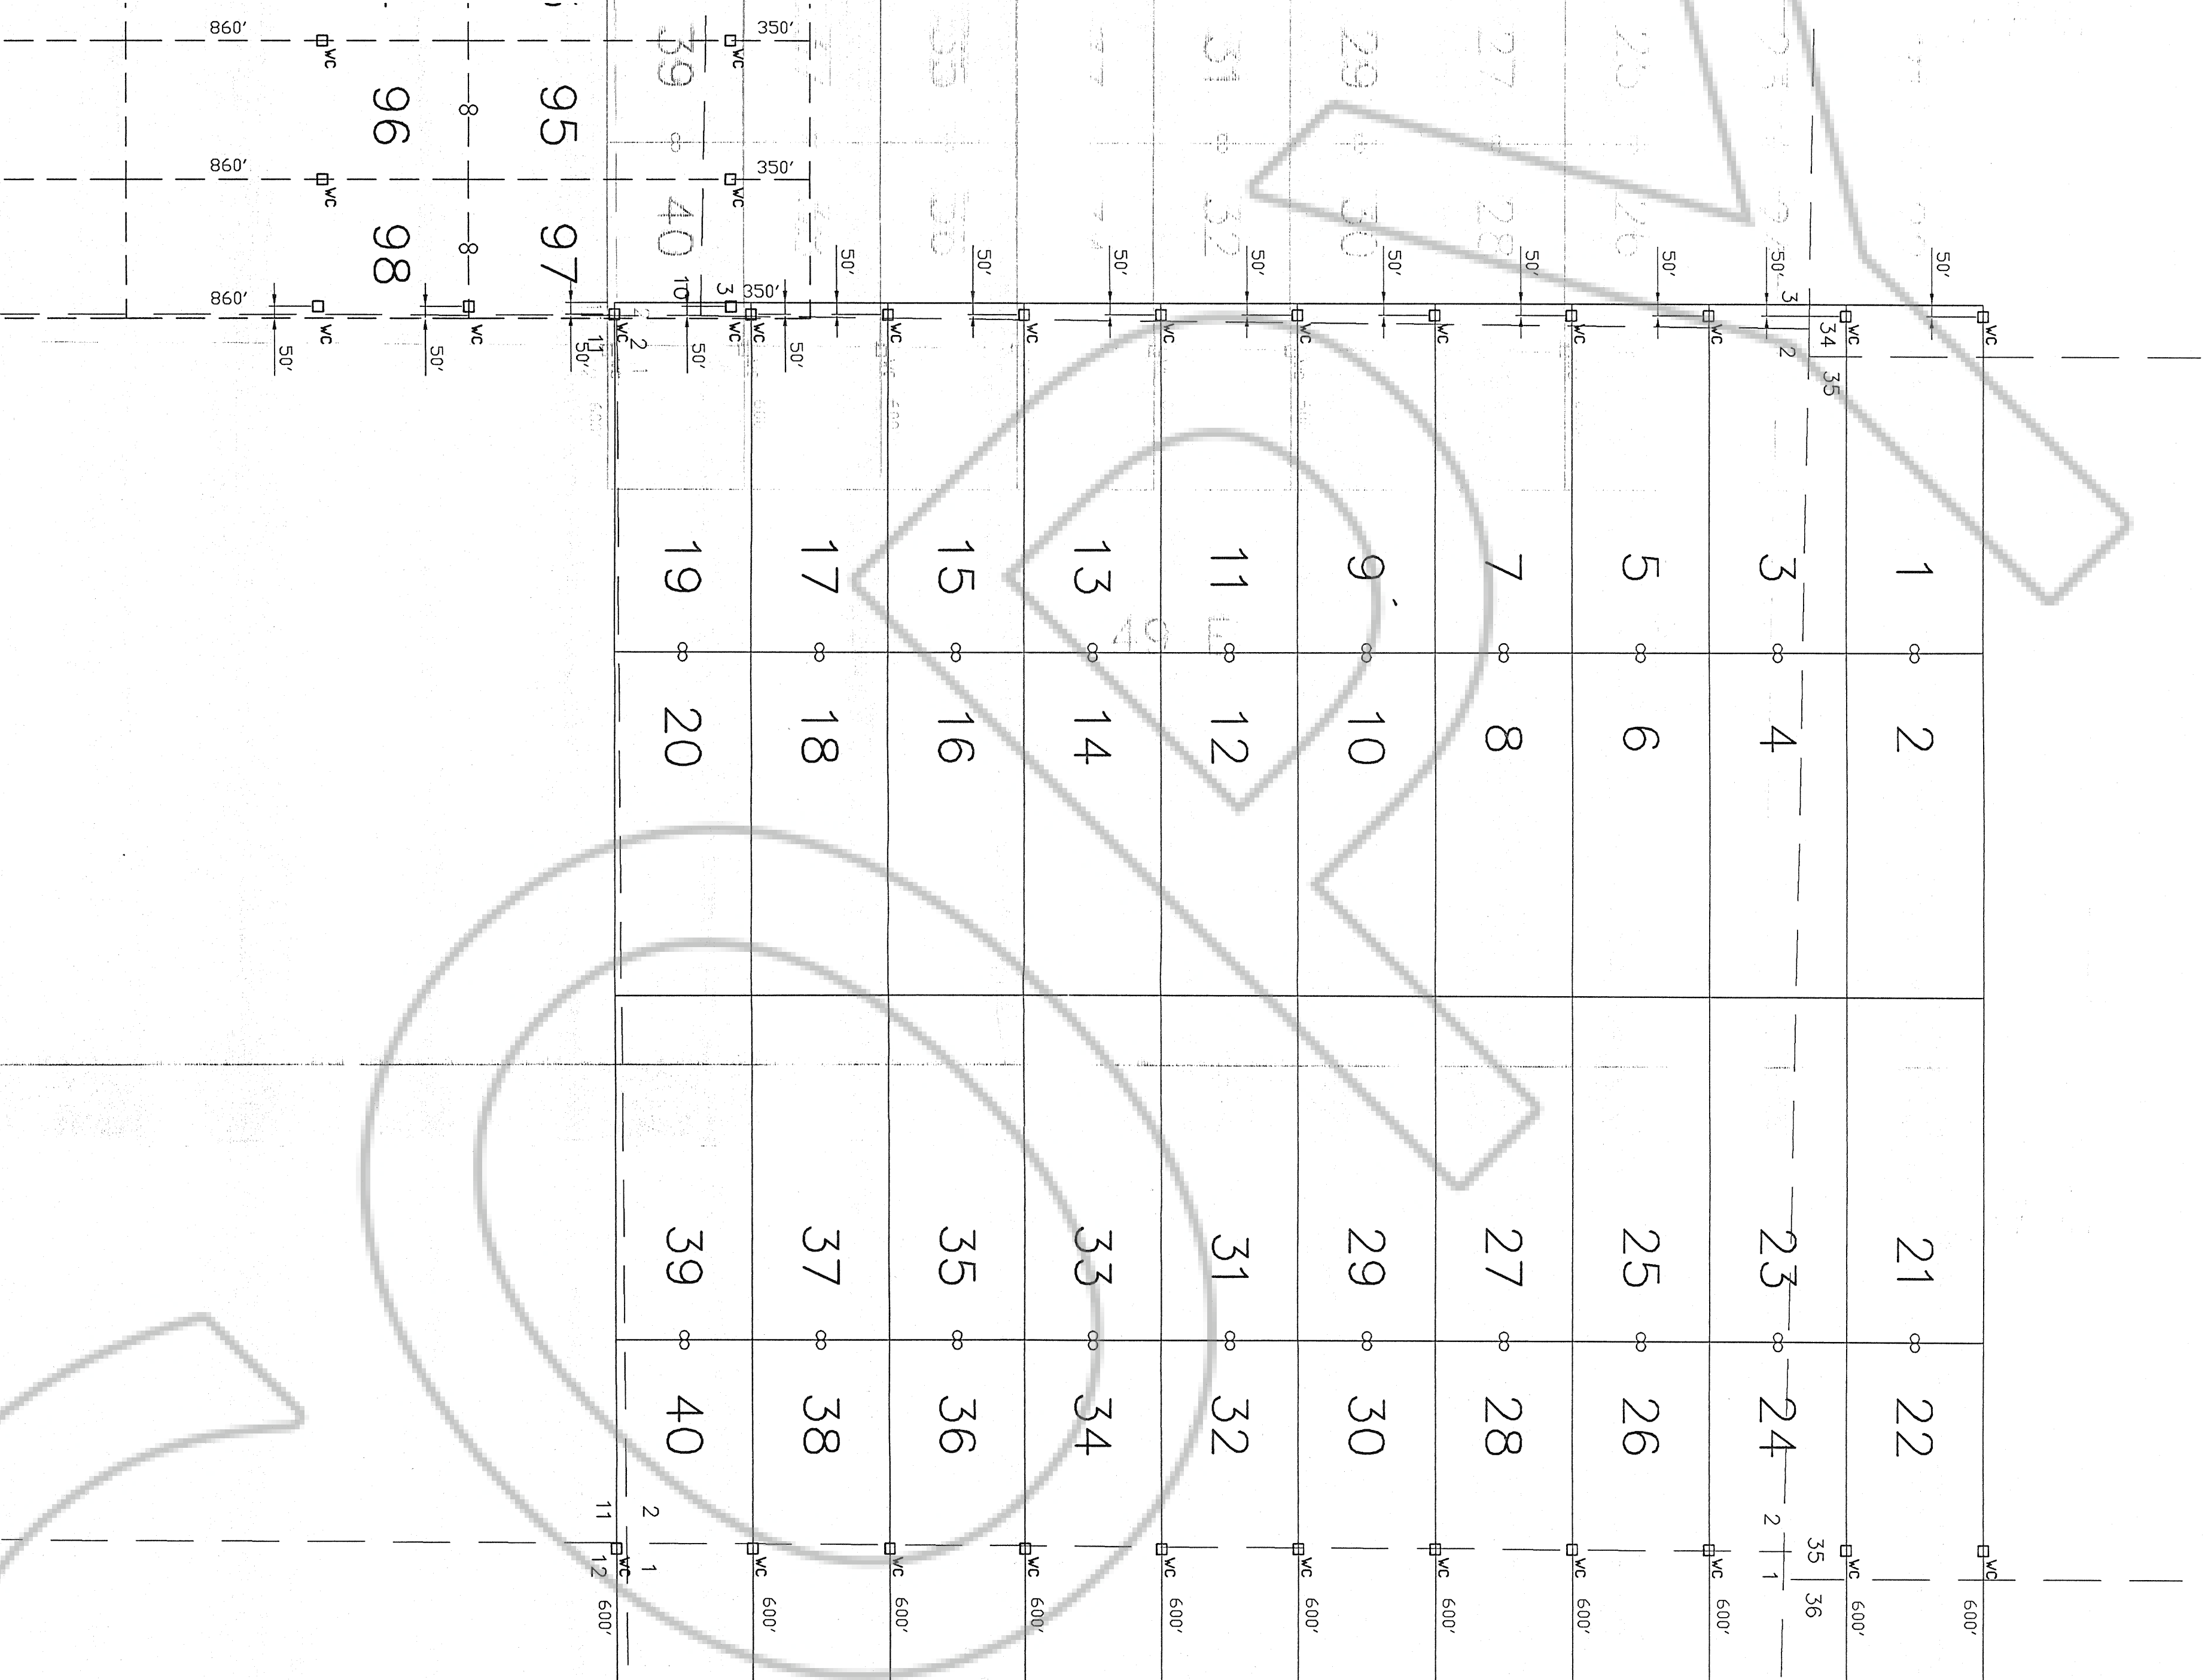

LOCATOR:

PLACER DOME EXPLORATION INC
240 S. ROCK BLVD SUITE 117
RENO, NV 89502

TIE POINT:


THE SW COR. OF FEST 19 BEARS
SOUTH, 10' AND WEST 73' FROM
THE SW CORNER OF SEC. 2 T. 32N., R. 49E.
THE SE COR. OF FEST 80 BEARS
SOUTH, 116' & EAST 312' FROM THE
SE CORNER OF SEC. 4 T. 32N., R. 49E.
THE NW COR. OF FEST 81 BEARS
NORTH, 384' AND WEST 38' FROM THE
NW CORNER OF SEC. 10 T. 32N., R. 49E.

LOCATION DATES:

12-31-01 FEST 1-40
01-01-02 FEST 41-56, 58, 61-80
01-04-02 FEST 81-98, 103-116
01-05-02 FEST 99-102
01-07-02 FEST 57, 59 & 60

NOTE:

ALL CLAIMS MEASURE 1500' X 600' EXCEPT FEST
43, 44, 63, 64 WHICH MEASURE 1500' X 400'
ALL MONUMENTS ARE 1 1/2" X 1 1/2" X 4' WOOD POSTS WITH METAL TAG
ALL LOCATION MONUMENTS SHOWN AS "O" ARE SET 20' INTRO CLAIM.
EXCEPT FEST 67 WHICH IS SET 400' INTO CLAIM.
ALL WITNESS CORNERS SHOWN AS WC

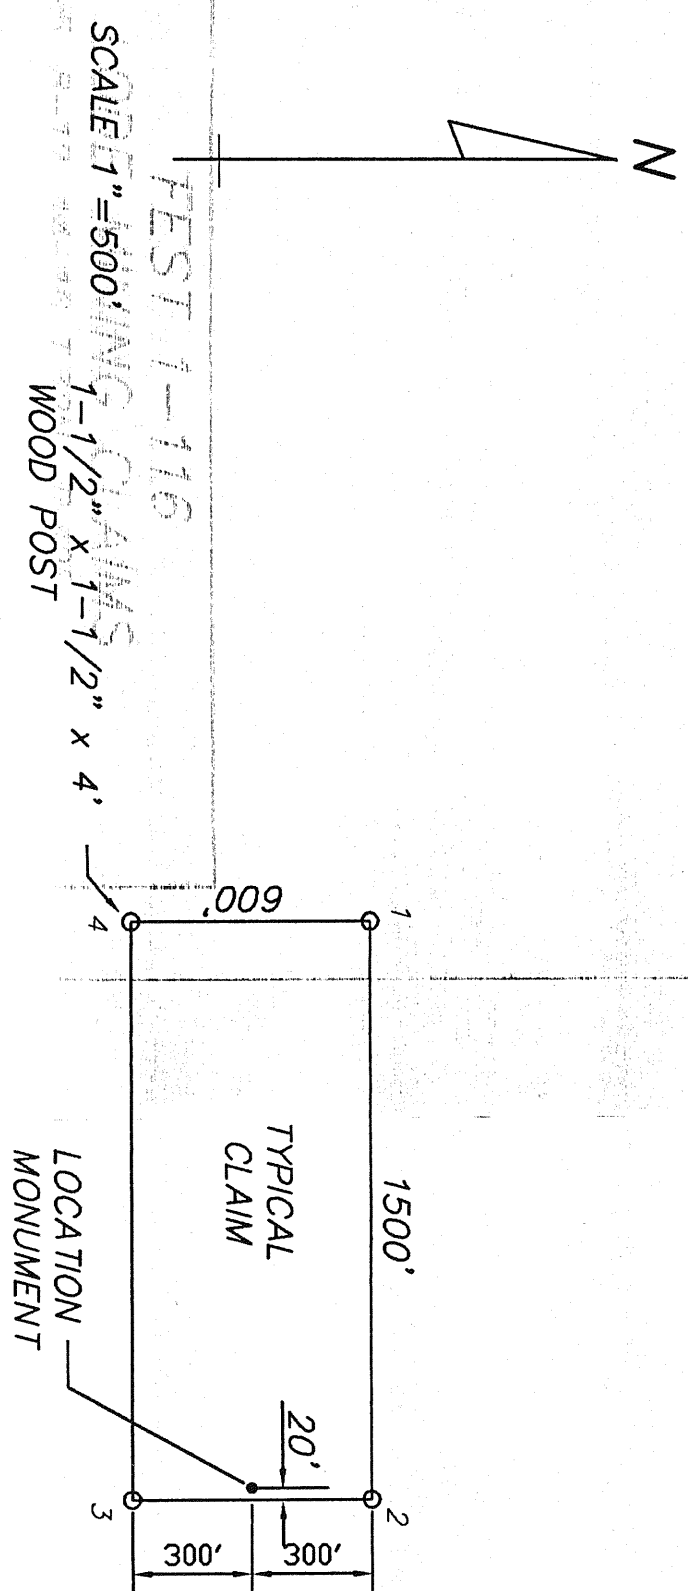

FILED AT THE REQUEST OF *Placer Dome Inc*
on *May 26, 2006* at *26* miles from *18* N.
RECORDS OF EUREKA COUNTY, NEVADA IN N. READER'S RECORD
File No. *177991* Fee \$ *1779.00*
18 3

FEST 1-116
LODE MINING CLAIMS

SECTIONS 1-5, 8-12, 14-16 T. 32N., R. 49E.
SECTIONS 32-36 T. 32N., R. 49E.

EUREKA COUNTY, NEVADA

PREPARED BY: K. TONKING

LOCATOR:
PLACER DOME EXPLORATION INC
240 S. ROCK BLVD SUITE 117
RENO, NV 89502

TIE POINT:



THE SW COR. OF FEST 19 BEARS SOUTH, 10' AND WEST 73' FROM THE SW CORNER OF SEC. 2 T.32N., R.49E.

THE SE COR. OF FEST 80 BEARS SOUTH, 116' & EAST 312' FROM THE SE CORNER OF SEC. 4 T.32N., R.49E.

THE NW COR. OF FEST 81 BEARS NORTH, 384' AND WEST 38' FROM THE NW CORNER OF SEC. 10 T.32N., R.49E.

LOCATION DATES:
12-31-01 FEST 1-40
01-01-02 FEST 41-56,58,61-80
01-04-02 FEST 81-98, 103-116
01-05-02 FEST 99-102
01-07-02 FEST 57, 59 & 60

NOTE:
ALL CLAIMS MEASURE 1500' X 600' EXCEPT FEST 43,44,63,64 WHICH MEASURE 1500'X400'
ALL MONUMENTS ARE 1 1/2"x1 1/2"x4" WOOD POSTS WITH METAL TAG
EXCEPT FEST 57 WHICH IS SET 400' INTO CLAIM.
ALL WITNESS CORNERS SHOWN AS WC "□"

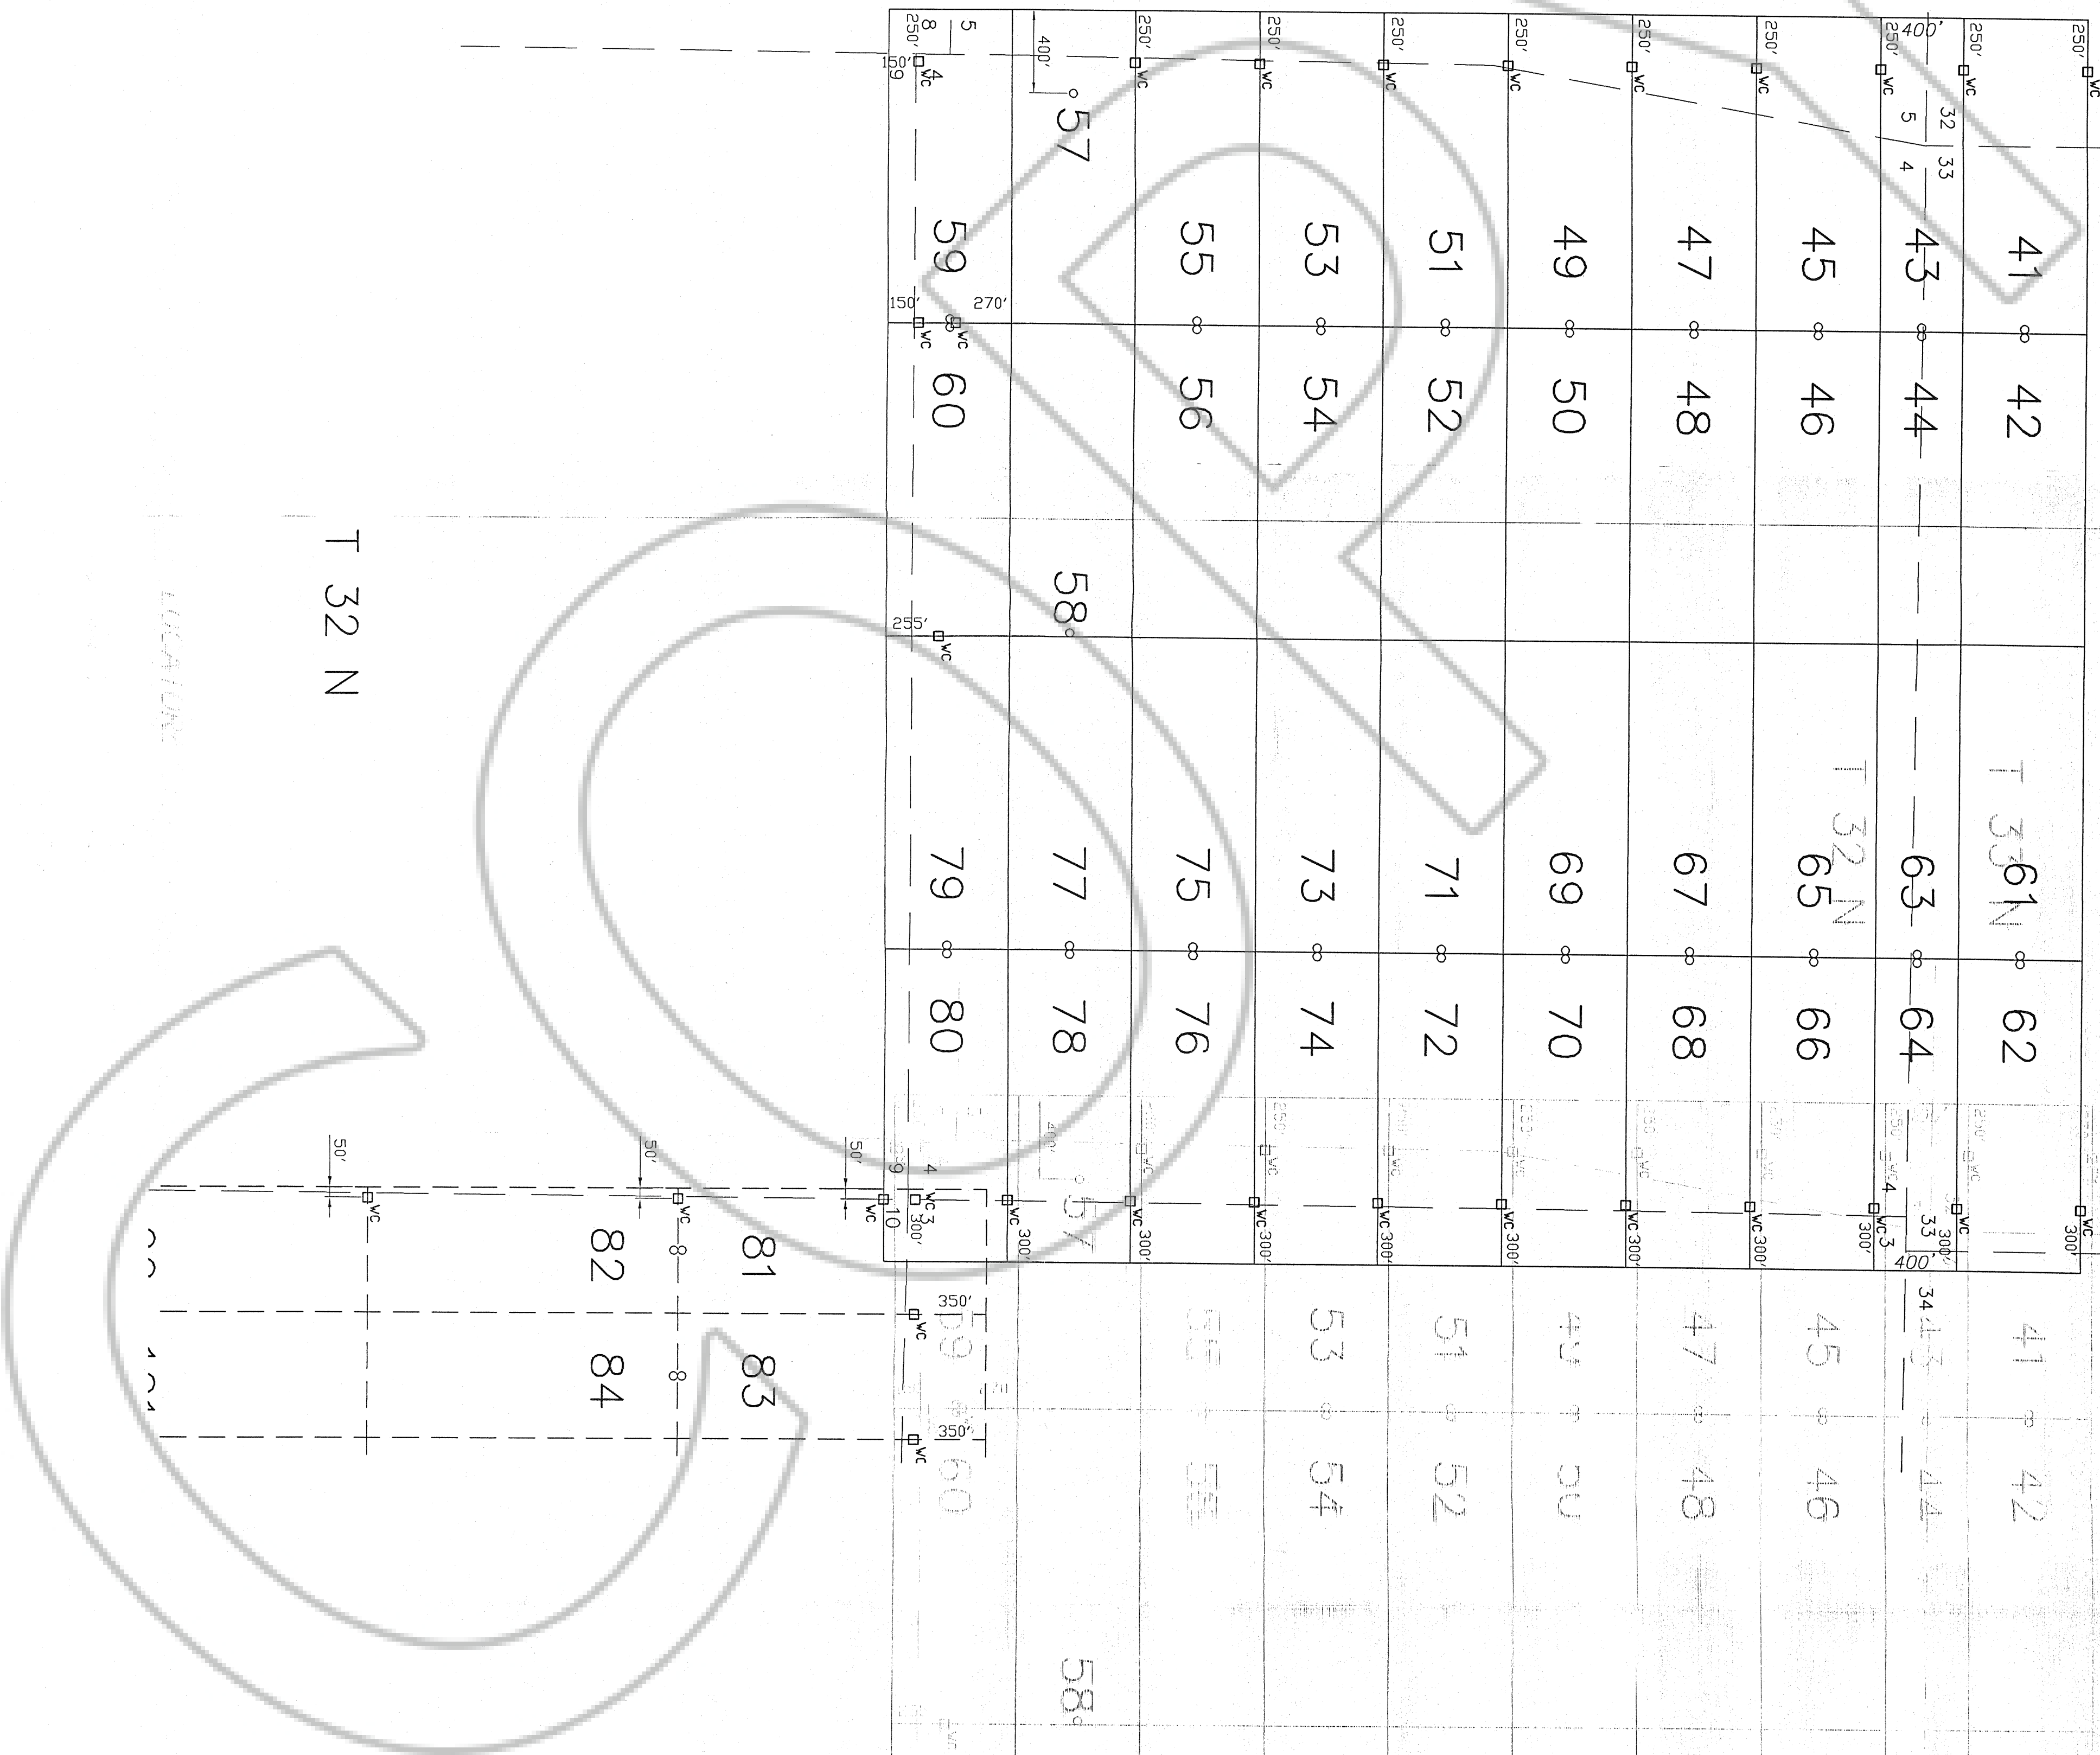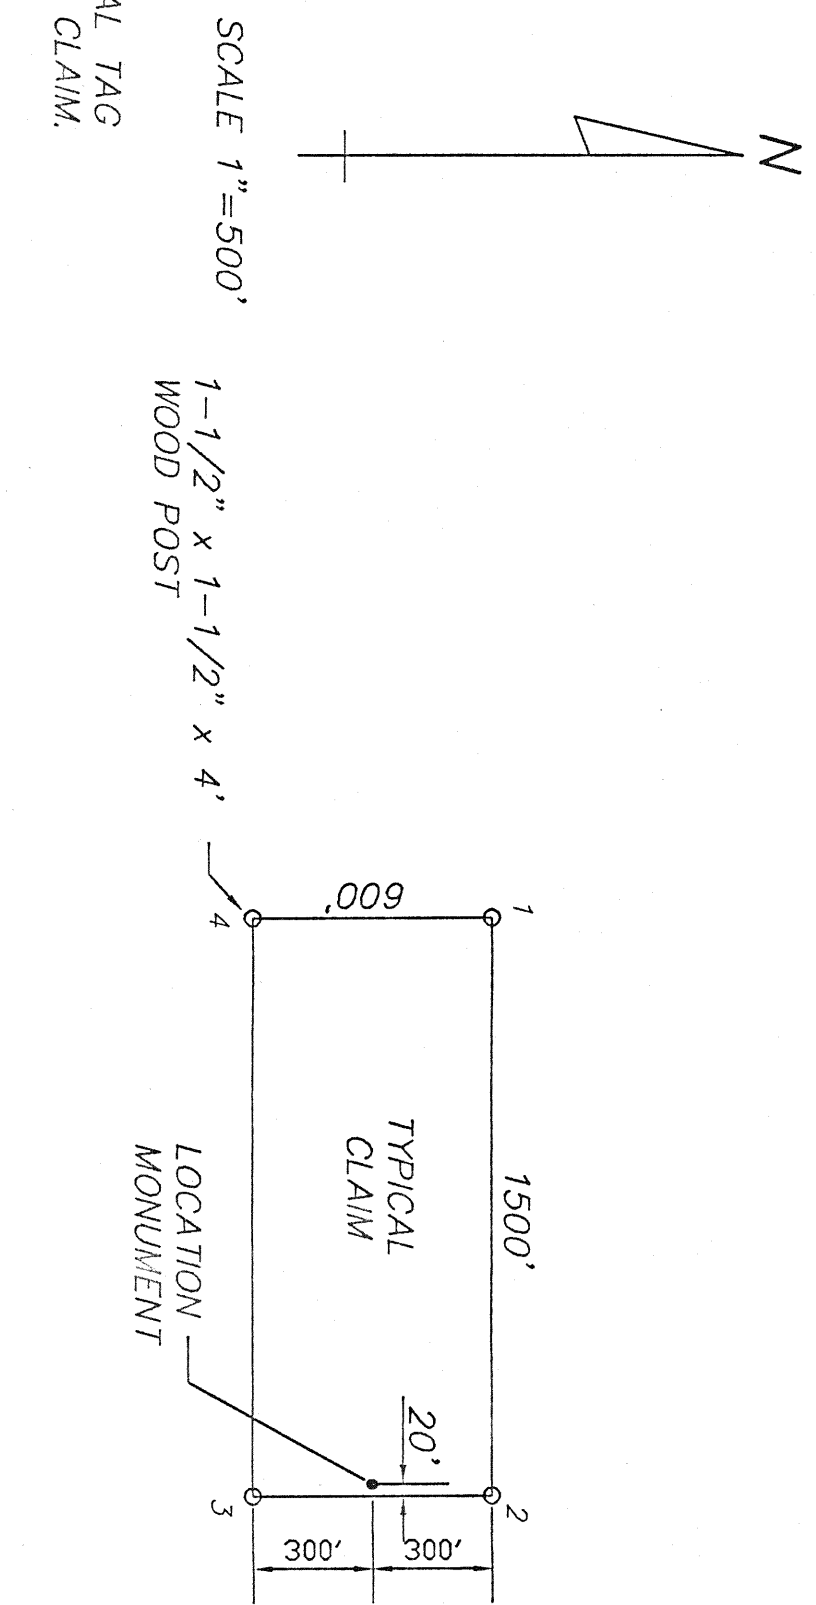

FILED AT THE REQUEST OF *Placer Dome* on *May 20 2003* at *2:00* mins past *1:00* PM RECORDS OF EUREKA COUNTY, NEVADA IN REPLY TO Recorder File No. **177991** Fee \$ **174.00**

FEST 1-116
LODE MINING CLAIMS
SECTIONS 1-5, 8-12, 14-16 T.32N., R.49E.
SECTIONS 32-36 T.32N., R.49E.

EUREKA COUNTY, NEVADA
PREPARED BY: K. TONKING

MAP 2 of 3

