

LEGEND




- ◆ FOUND SECTION OR 1/4 CORNER
- ▣ LODE CLAIM LOCATION MONUMENT, A 1.5"x1.5"x4' LONG WOOD POST
- LODE CLAIM CORNER POST, A 1.5"x1.5"x4' LONG WOOD POST
- ▣ LODE CLAIM WITNESS CORNER POST, A 1.5"x1.5"x4' LONG WOOD POST

LOCATOR: CORTEZ JOINT VENTURE
ADDRESS: HC66 BOX 1250
CRESCENT VALLEY, NEVADA, 89821

9 NEW LODE CLAIMS
NEE 21R, 22R, 60R, 61R, 62R, 63R, 64R, 88R, 89R
LOCATION DATE: JULY 24, 2002

7 AMENDED LODE CLAIMS
NEE 66, 68, 100, 101, 219, 220, 221
LOCATION DATE: JULY 24, 2002

TYPICAL CLAIM CORNER NUMBERING

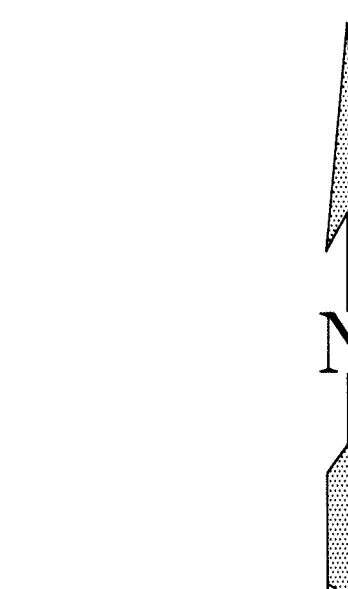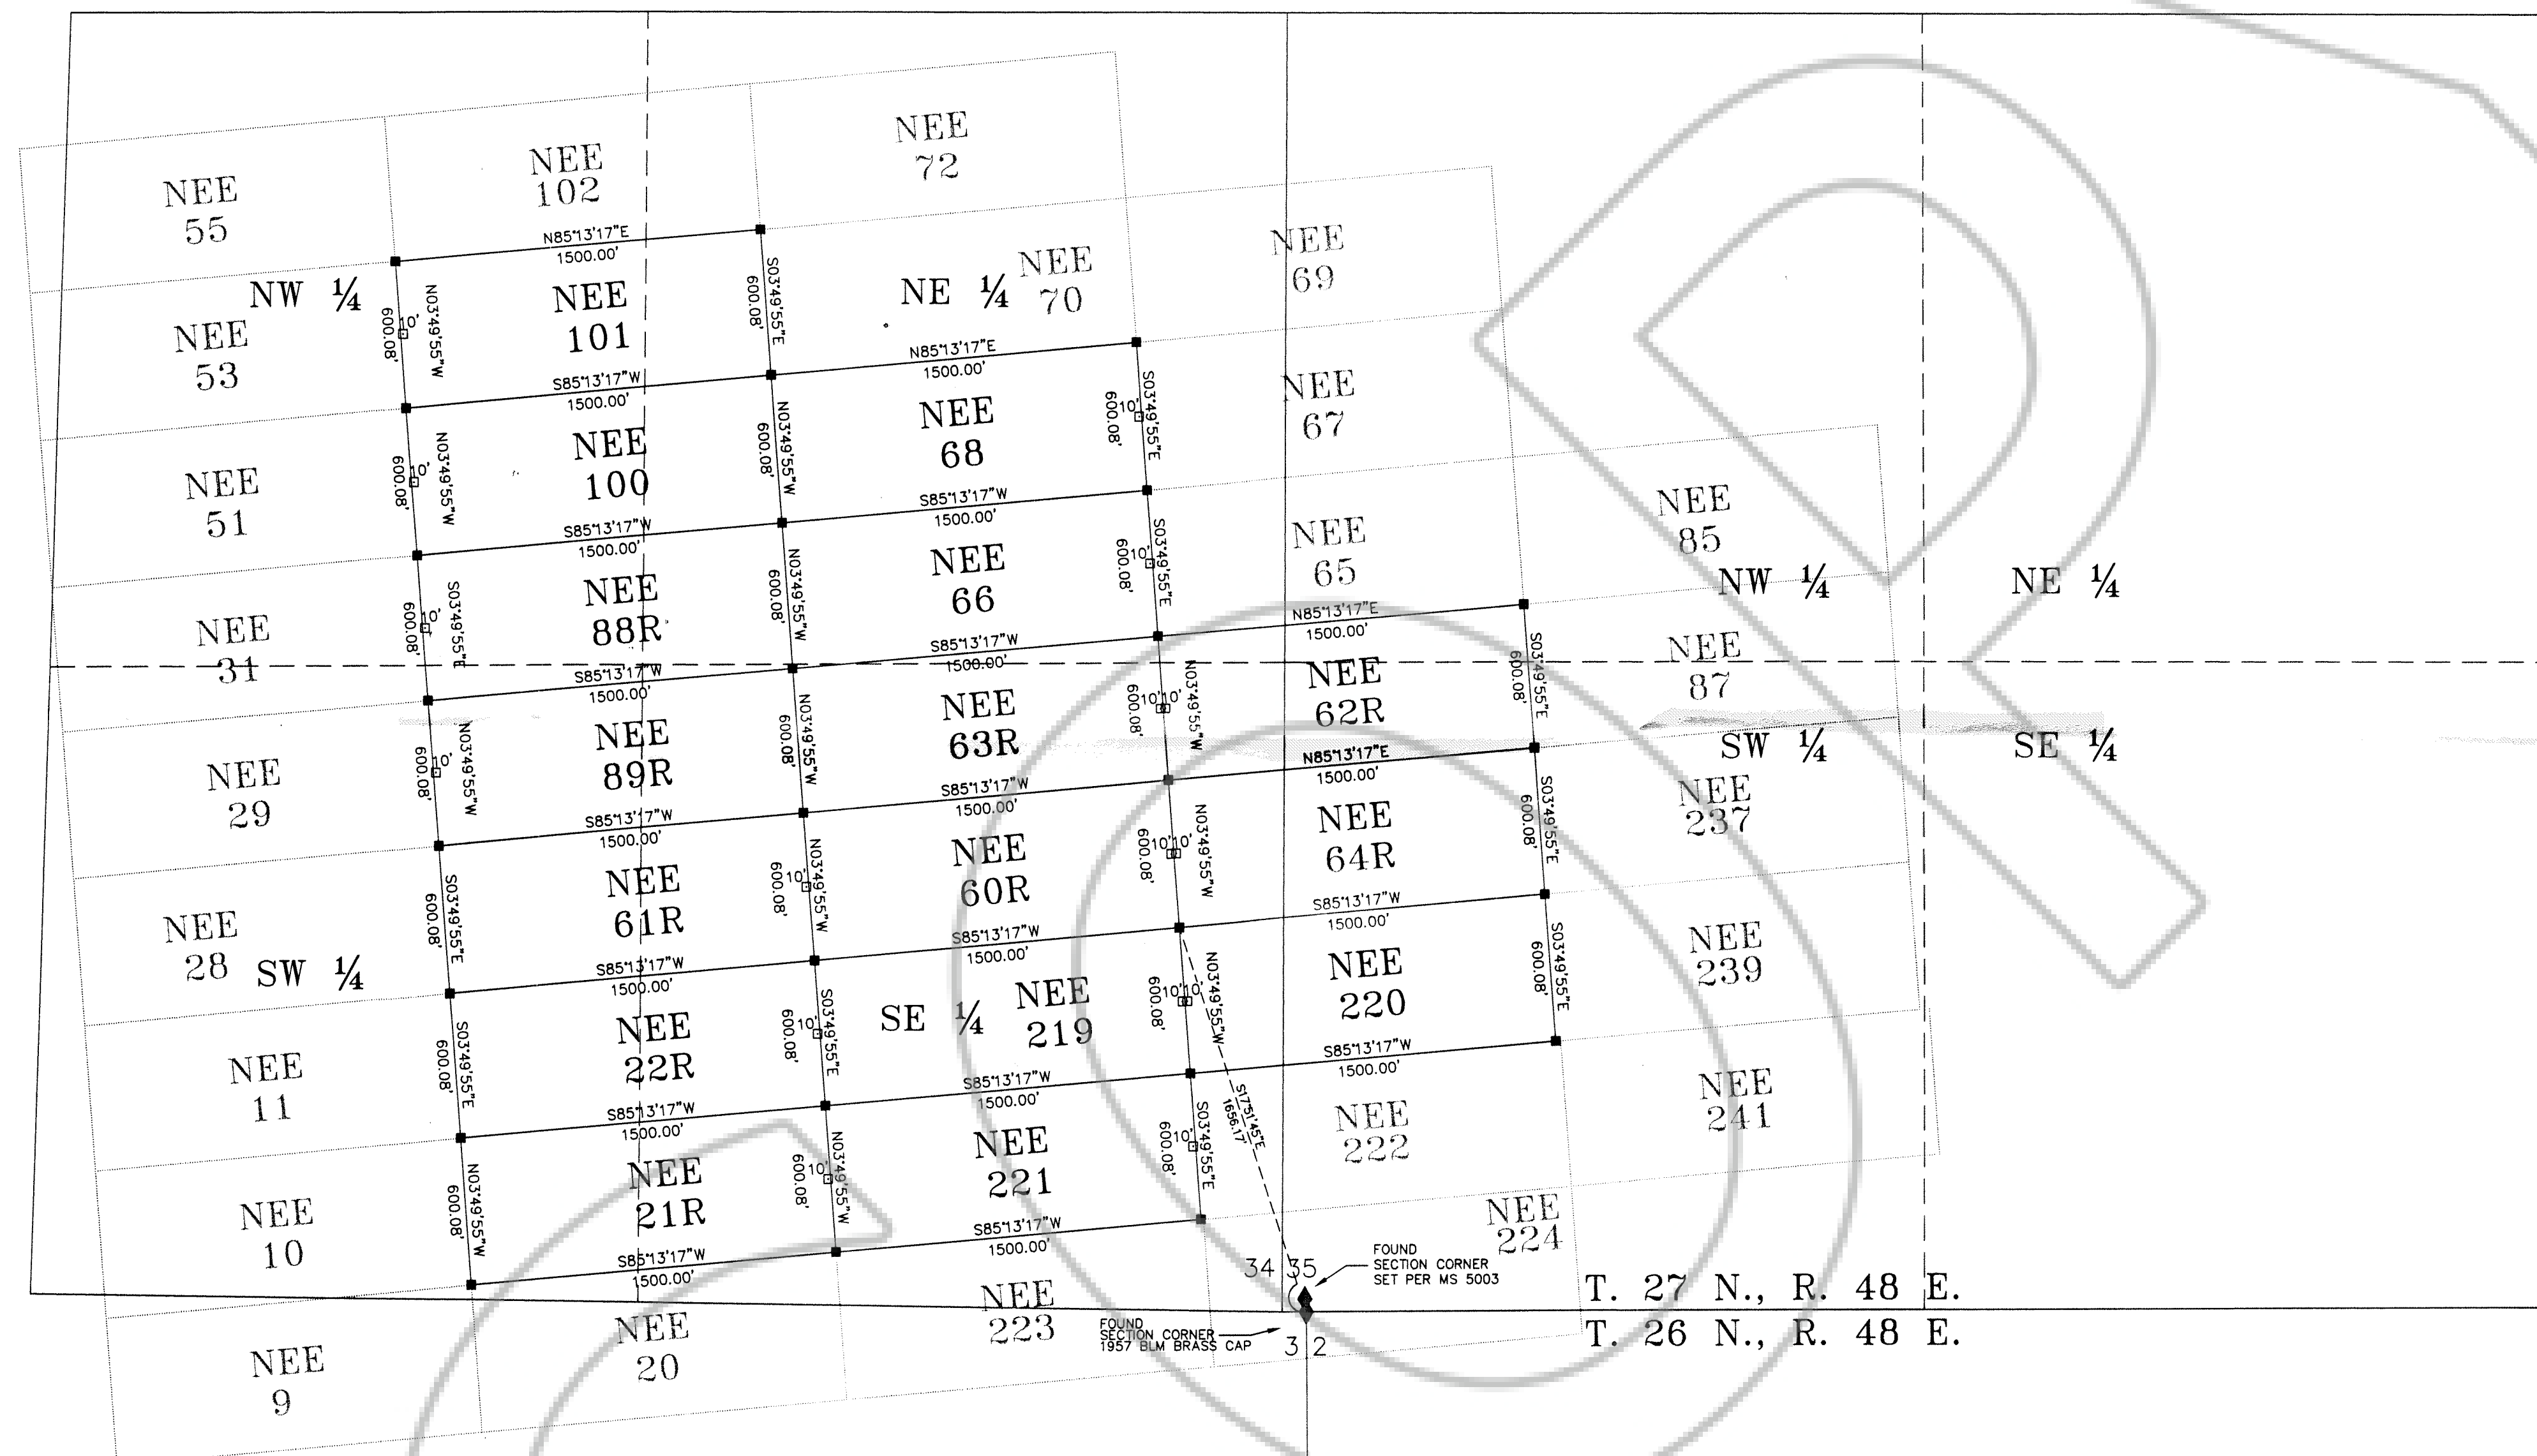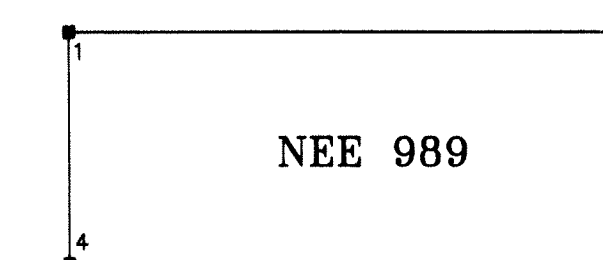

0 500 1000 1500
SCALE: 1"=500'

MAP OF THE
NEE 21R, 22R, 60R, 61R, 62R, 63R,
64R, 88R, and 89R
LODE CLAIMS
AND THE
AMENDED
LODE CLAIMS
NEE 66, 68, 100, 101, 219, 220, 221
WITHIN SEC. 34 & 35 T. 27 N., R. 48 E., MDM
UNKNOWN MINING DISTRICT, EUREKA COUNTY, NV.
FOR
CORTEZ JOINT VENTURE

FILED AT THE REQUEST OF Cortez Joint Venture
on Aug 29 2002 at 5:22 mins. past 1 P.M.
RECORDS OF EUREKA COUNTY, NEVADA M. N. REBALEATI, Recorder
File No. 178564 Fee \$ 139.00 + \$ 105.00