

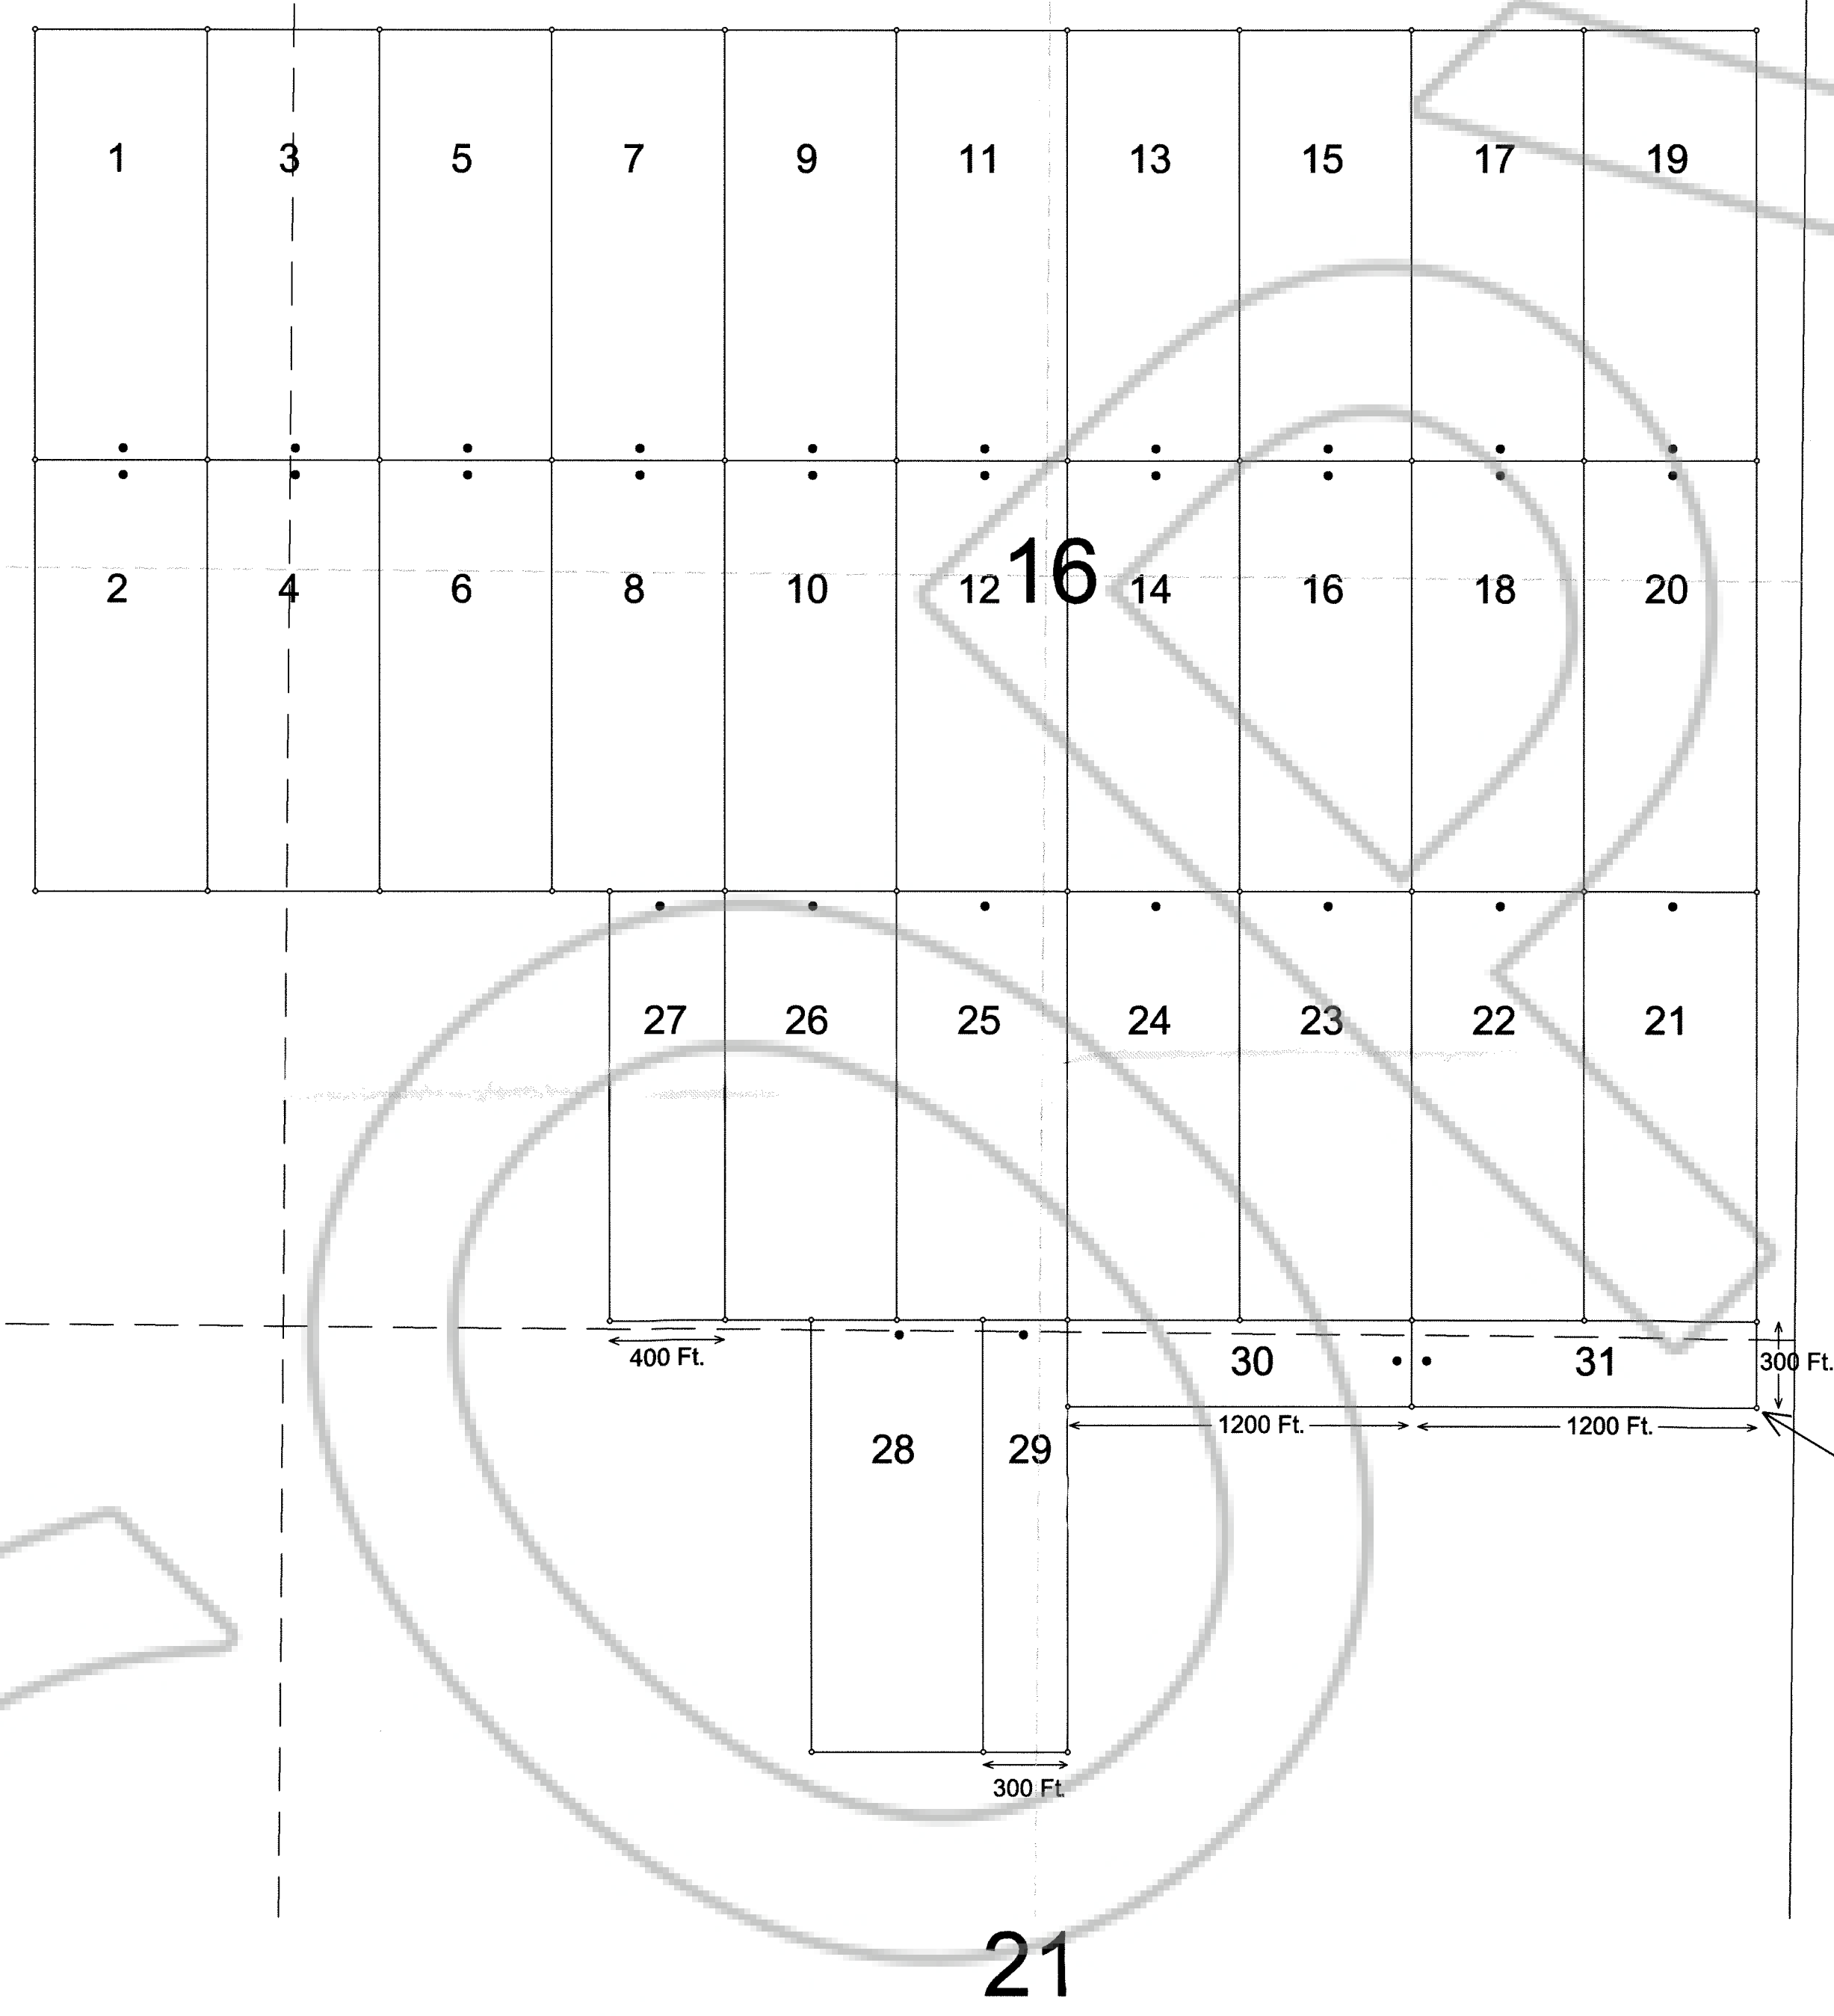


17

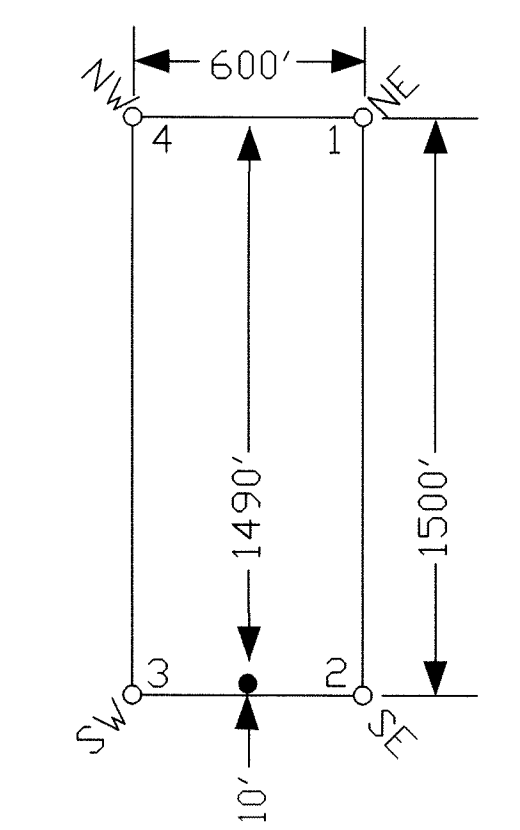


TYPICAL CLAIMS

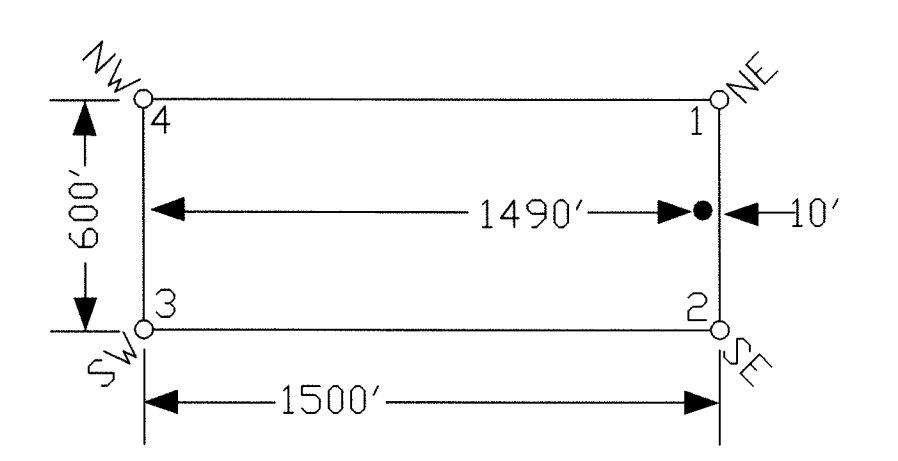

LOCATION DATES:
10/26/02 - VIO 1-20
10/27/02 - VIO 21-27
10/28/02 - VIO 28-29
10/29/02 - VIO 30-31

NOTES:
LOCATION MONUMENTS SET 10' FROM CLAIM END CENTERLINES. ALL LOCATION MONUMENTS AND CLAIM POSTS ARE 2"x2"x4' WOODEN STAKES.
DASHED SECTION LINES INDICATE PROJECTED SECTIONS.

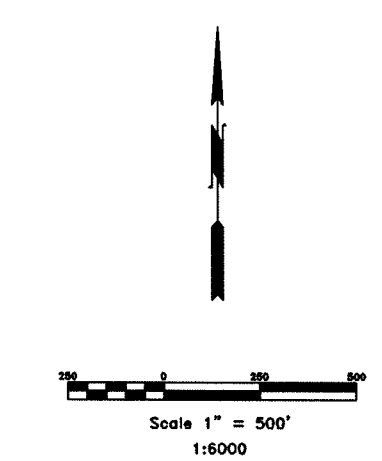

FILED AT THE RECORDS OF PLACER DOME EXPLORATION INC.
RECORDS OF EUREKA COUNTY, NEVADA, R. 49E., M.D.B.M.
FILE NO. 160645 Fee \$ 469.80

 310 SILVER STREET PH: (775) 778-0668 ELKO, NV 89801 FAX: (775) 778-0687	Placer Dome Exploration Inc. 240 S. Rock Blvd, Suite 117, Reno, NV 89502 VIO Lode Claims 1-31 T.25N., R.49E.; Eureka County, Nevada	
	DATE: December 2002 ACAD FILE NAME: clients\placer\vio.dwg PLOT SCALE: 1"=500'	DRAWN BY: ems