


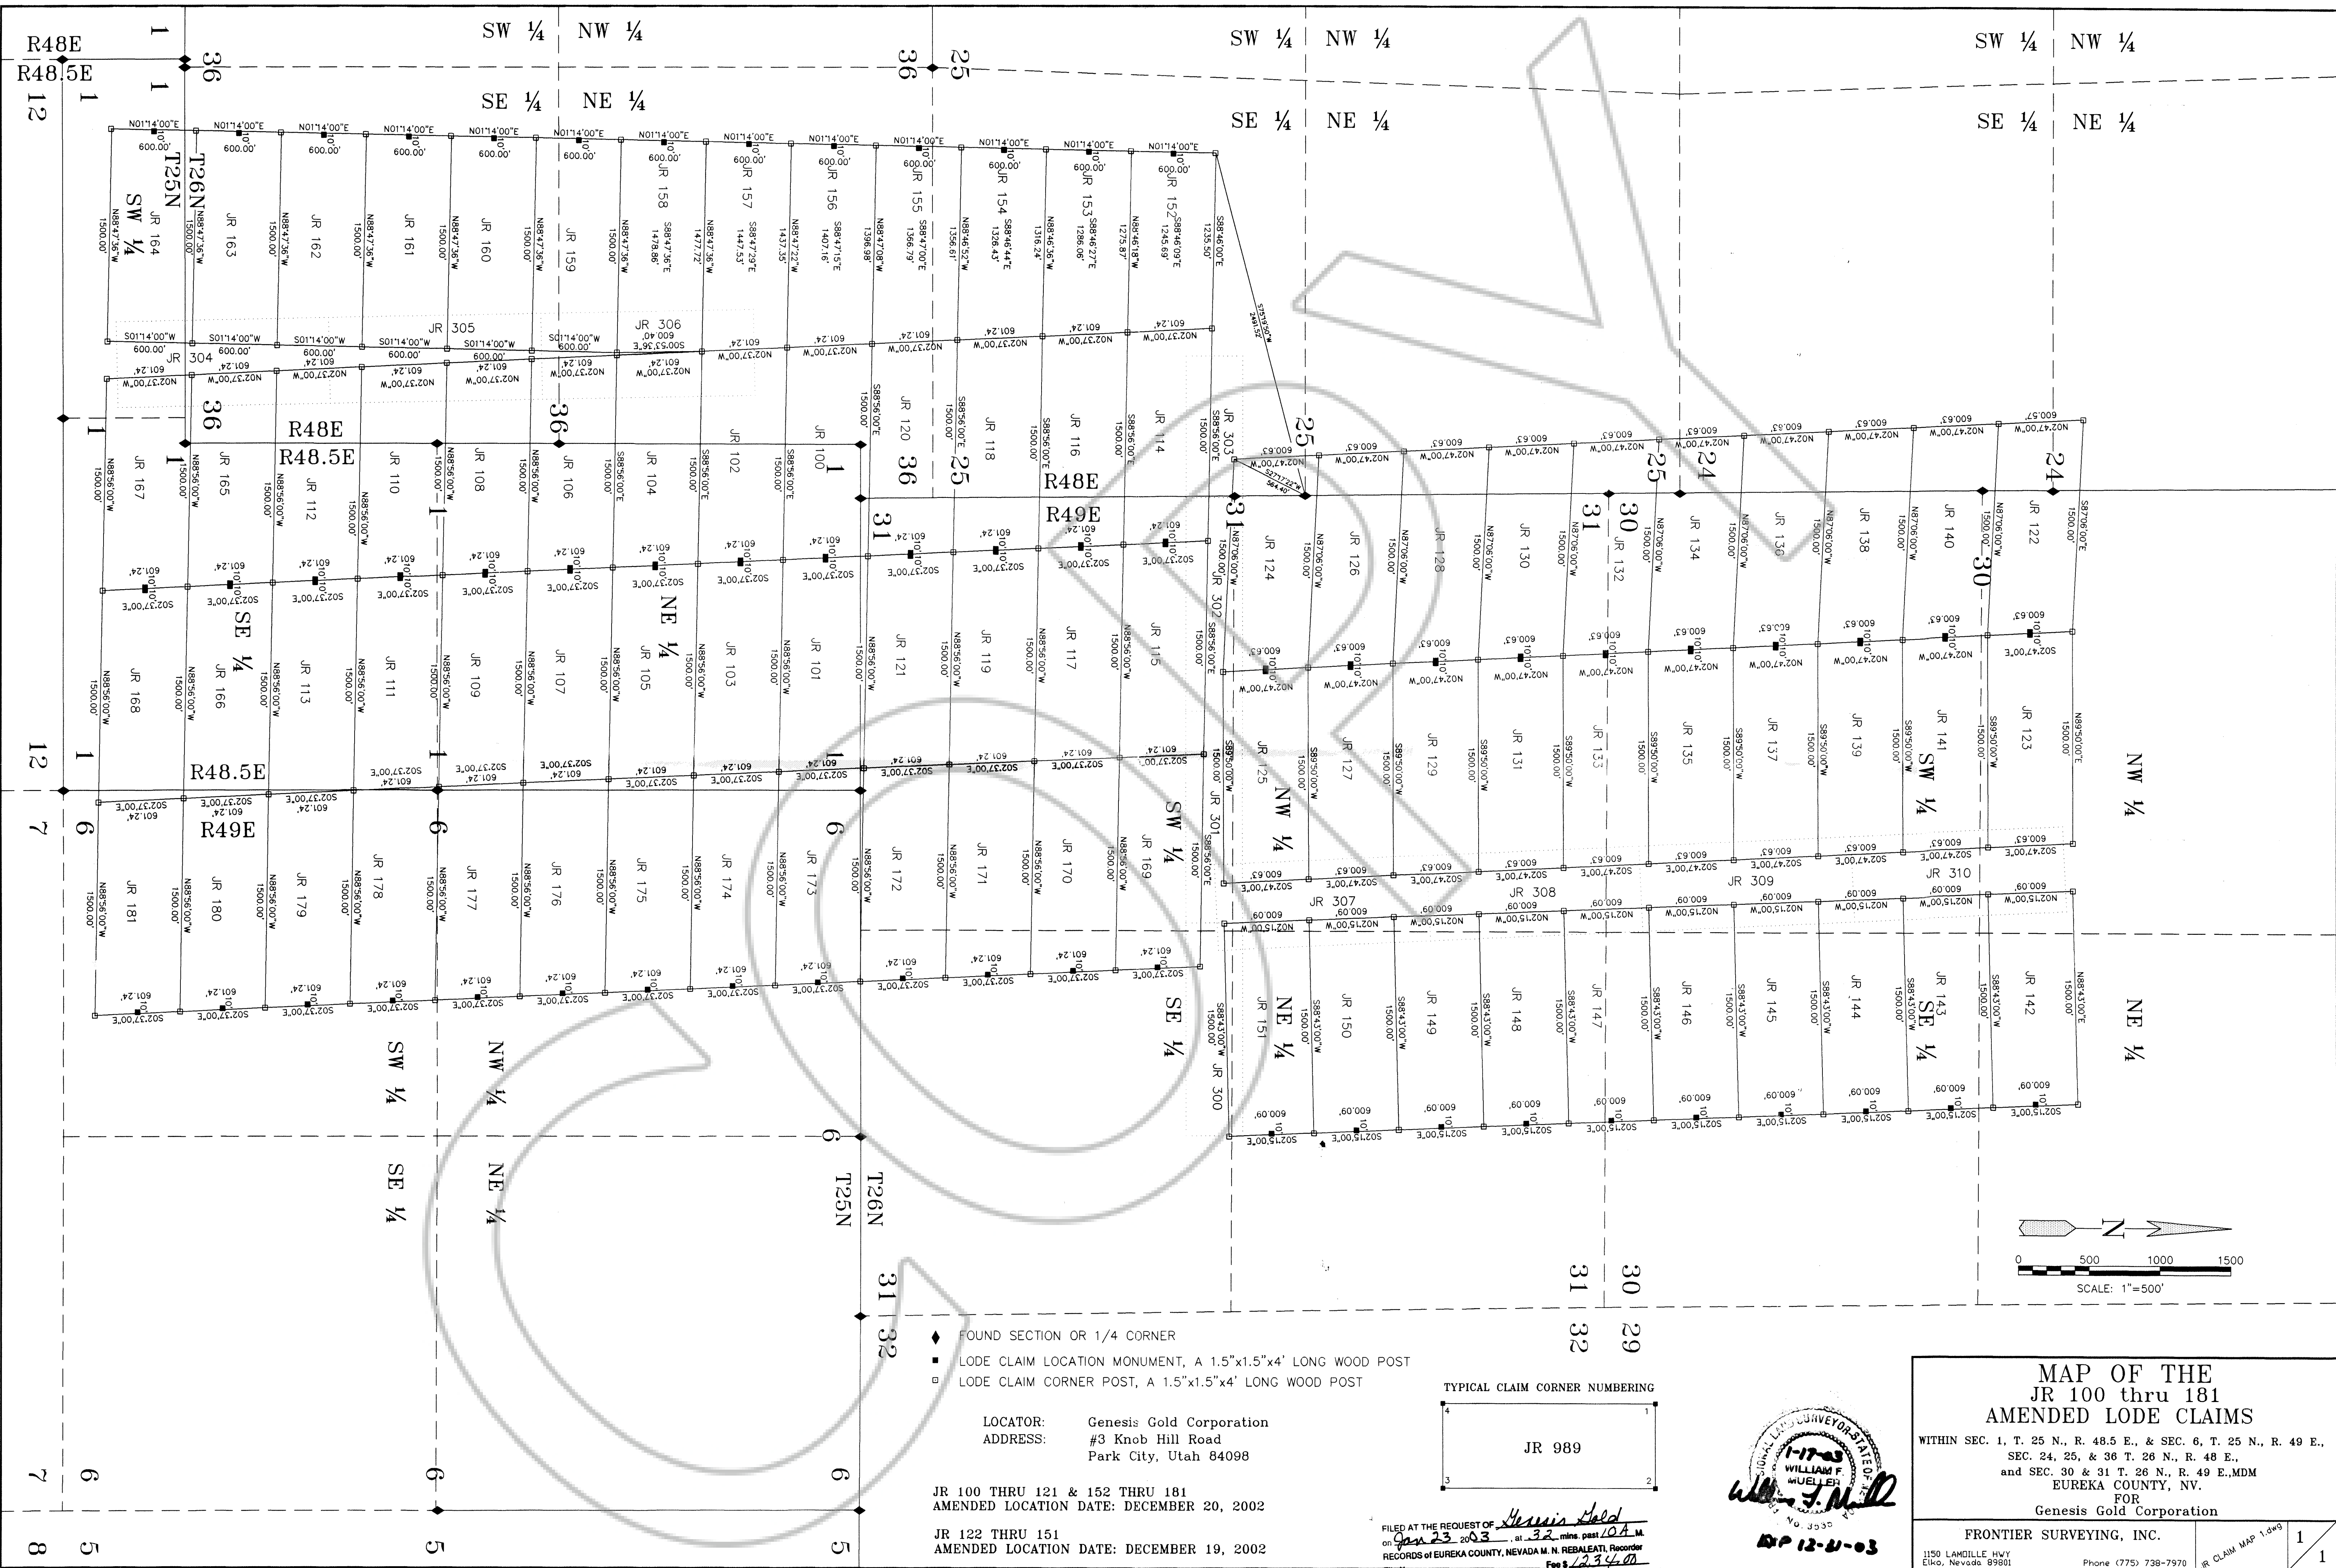

MAP OF THE
JR 100 thru 181
AMENDED LODE CLAIMS

WITHIN SEC. 1, T. 25 N., R. 48.5 E., & SEC. 6, T. 25 N., R. 49 E.,
SEC. 24, 25, & 36 T. 26 N., R. 48 E.,
and SEC. 30 & 31 T. 26 N., R. 49 E., MDM
EUREKA COUNTY, NV.


FOR
Genesis Gold Corporation

FRONTIER SURVEYING, INC.


1150 LANGTILLE HWY
Elko, Nevada 89801

Phone (775) 738-7970

1

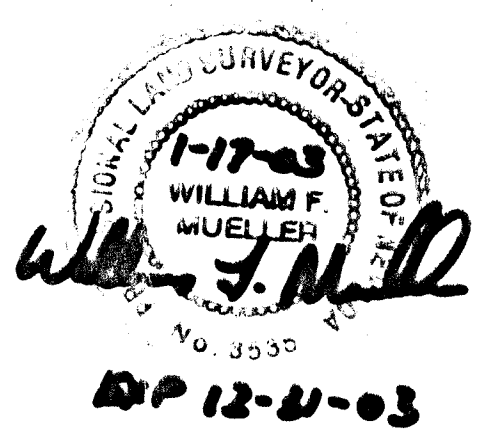

FILED AT THE REQUEST OF *Genesis Gold*
on *Jan 23 2003* at *3:22* mine past *10:4* M.
RECORDS OF EUREKA COUNTY, NEVADA M. N. REBALEATI, Recorder
File # *2340*

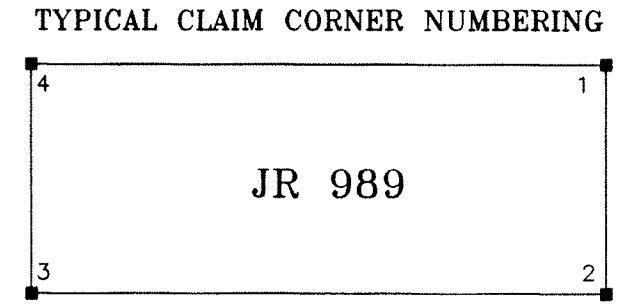

◆ FOUND SECTION OR 1/4 CORNER
■ LODE CLAIM LOCATION MONUMENT, A 1.5"x1.5"x4' LONG WOOD POST
□ LODE CLAIM CORNER POST, A 1.5"x1.5"x4' LONG WOOD POST

LOCATOR: Genesis Gold Corporation
ADDRESS: #3 Knob Hill Road
Park City, Utah 84098

JR 100 THRU 121 & 152 THRU 181
AMENDED LOCATION DATE: DECEMBER 20, 2002

JR 122 THRU 151
AMENDED LOCATION DATE: DECEMBER 19, 2002