


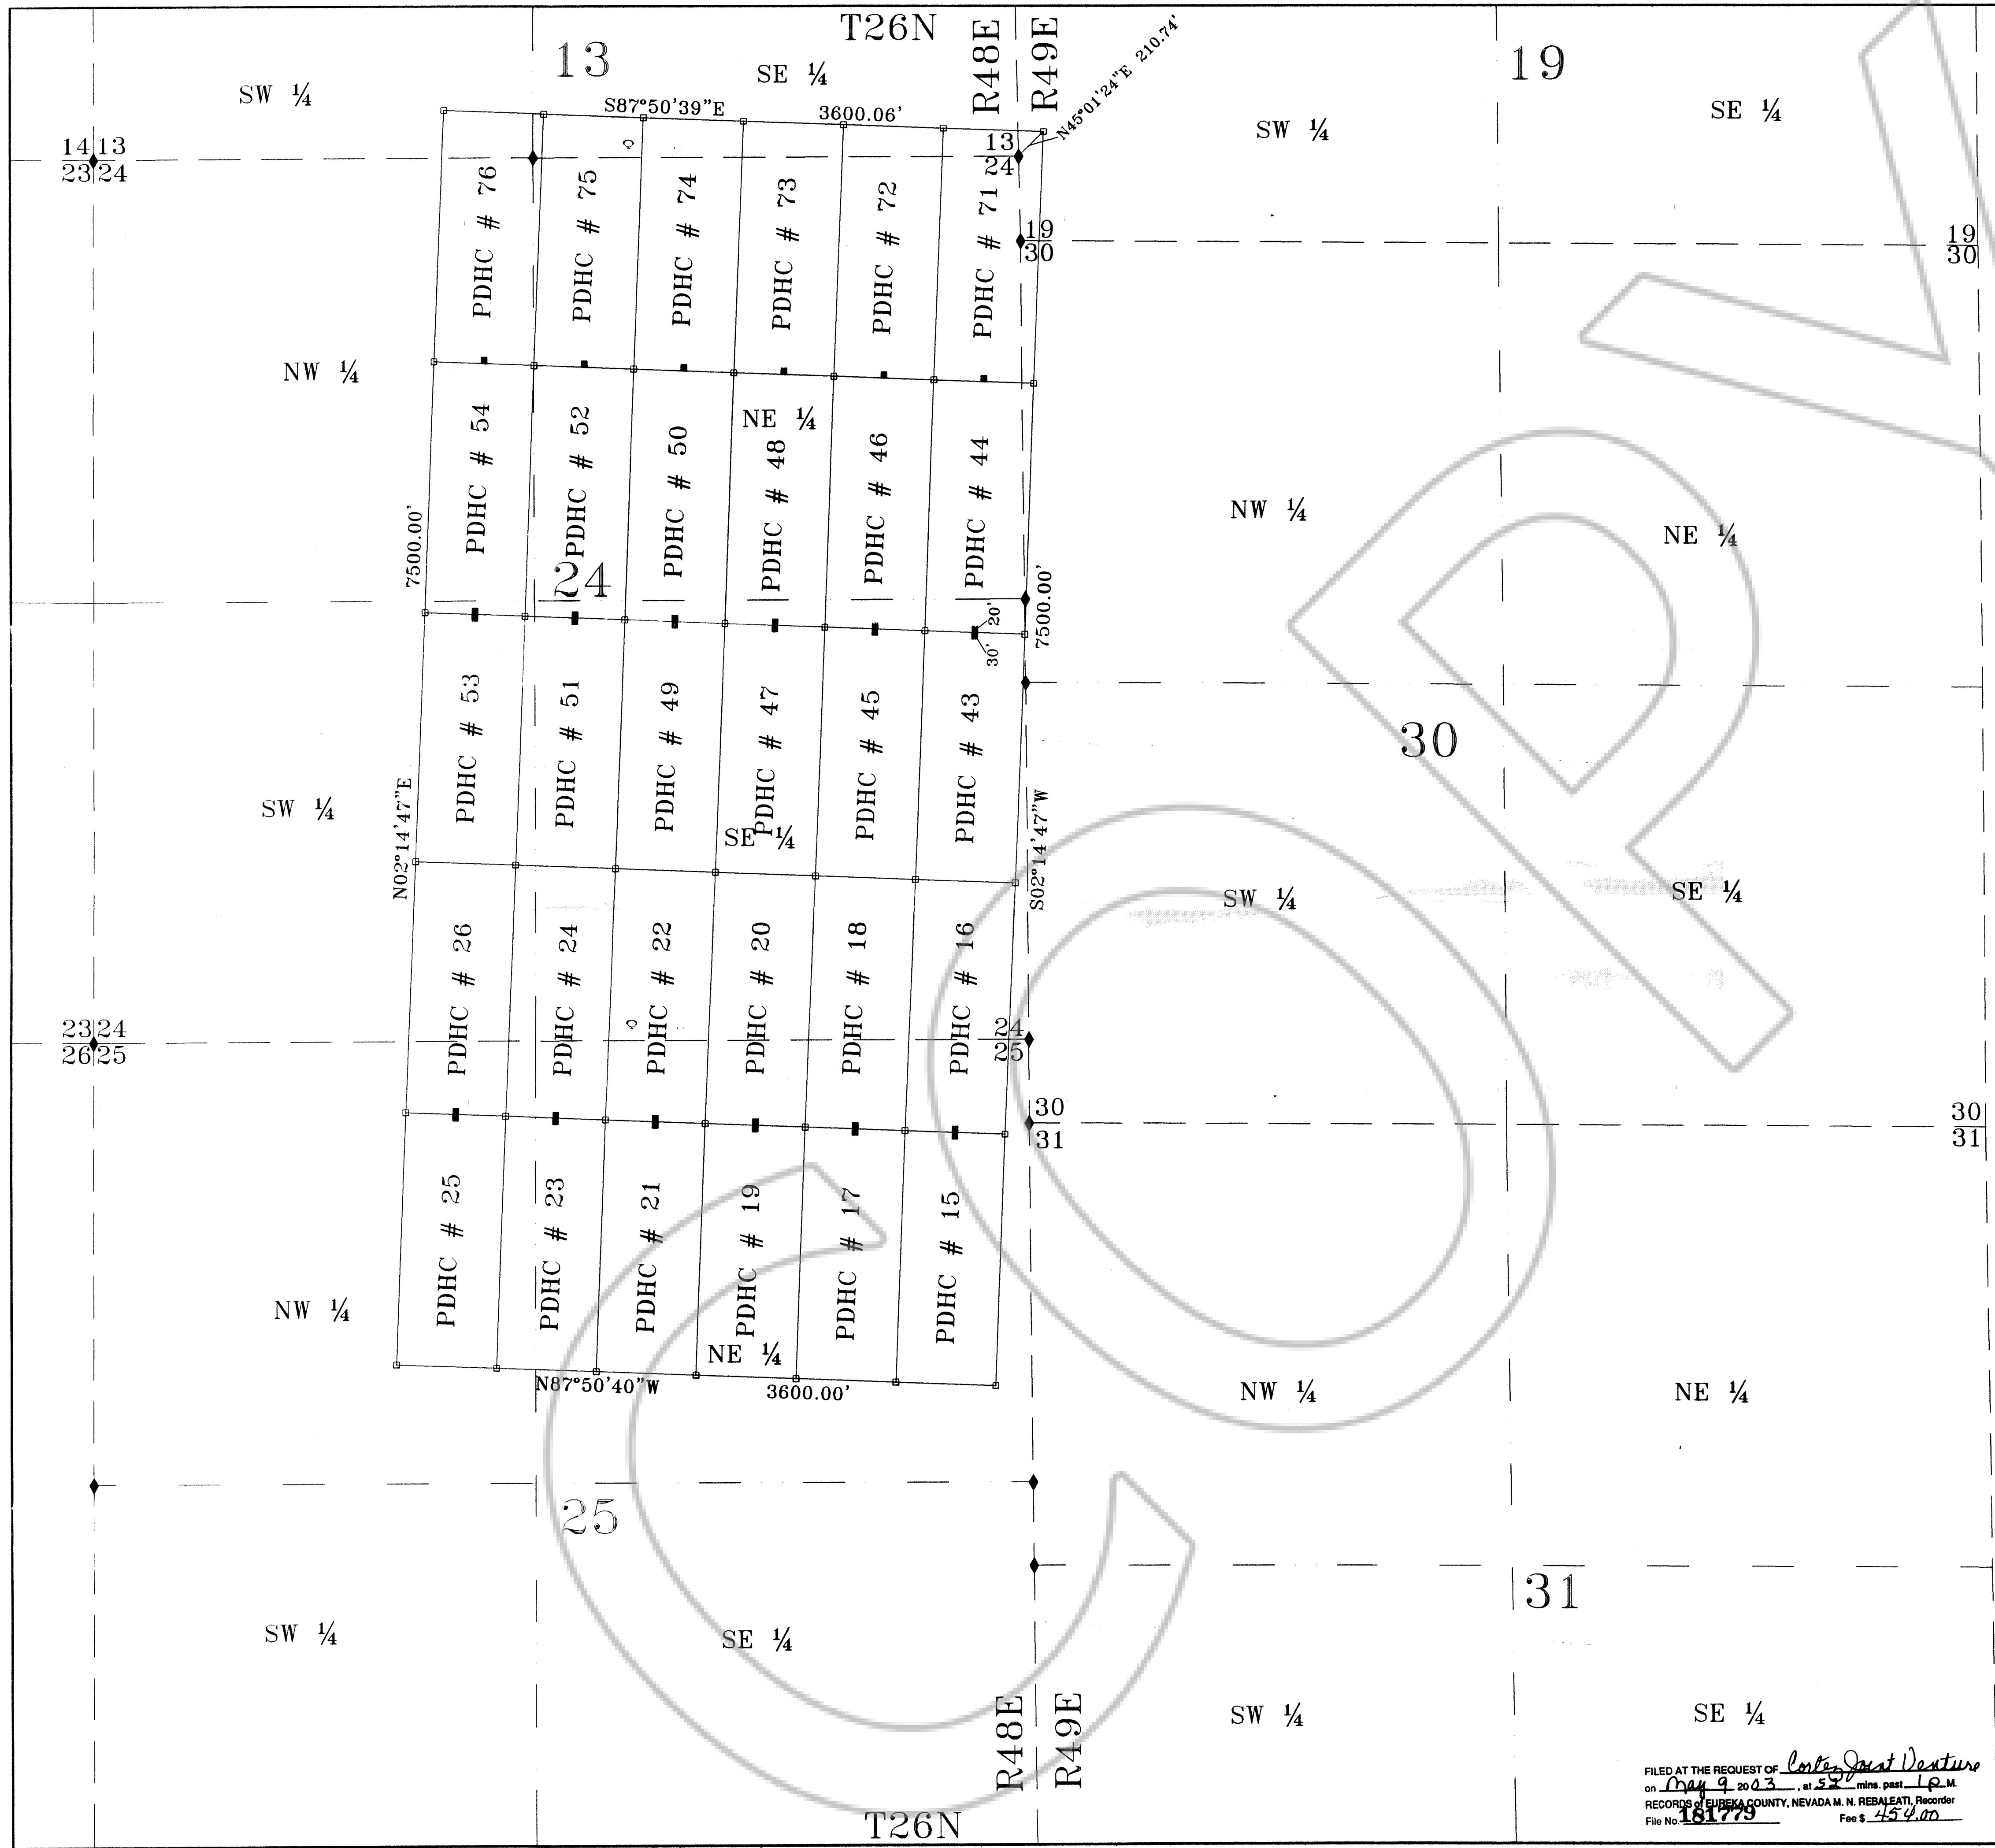

LEGEND


- ◆ FOUND SECTION OR 1/4 CORNER
- LODE CLAIM LOCATION MONUMENT, A 1.5"x1.5"x4' LONG WOOD POST
- LODE CLAIM CORNER POST, A 1.5"x1.5"x4' LONG WOOD POST

LOCATOR: CORTEZ JOINT VENTURE
ADDRESS: HC66 BOX 1250
CRESCENT VALLEY, NEVADA, 89821



AMENDED LOCATION DATE: PDHC 15-28, 43-54, & 71-76 APRIL 21, 2003

ORIGINAL LOCATION DATE: PDHC 15-26 NOVEMBER 24, 1996
PDHC 43-54 & 71-76 NOVEMBER 23, 1996


TYPICAL CLAIM CORNER NUMBERING

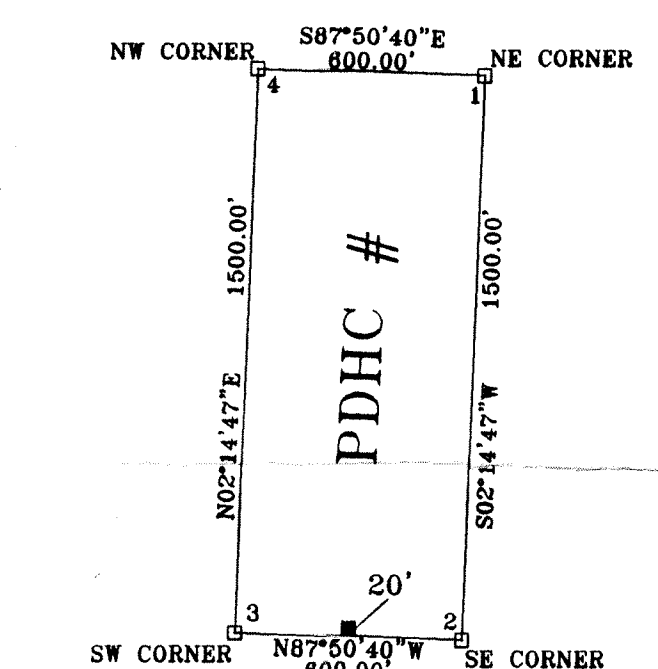

ALL LOCATIONS ARE 20' FROM END LINE
UNLESS OTHERWISE NOTED

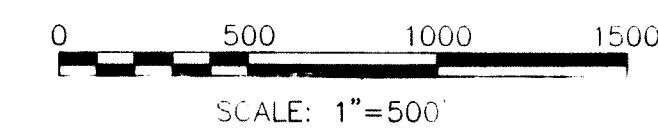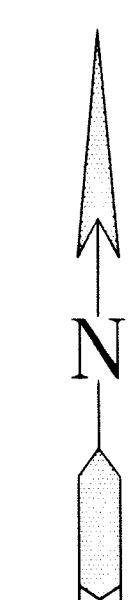

FILED AT THE REQUEST OF *Cortez Joint Venture*
on *May 9 2003*, at *5:58* mins. past *10* A.M.
RECORDS OF EUREKA COUNTY, NEVADA M. N. REBALEATI, Recorder
File No. *181779* Fee \$ *454.00*

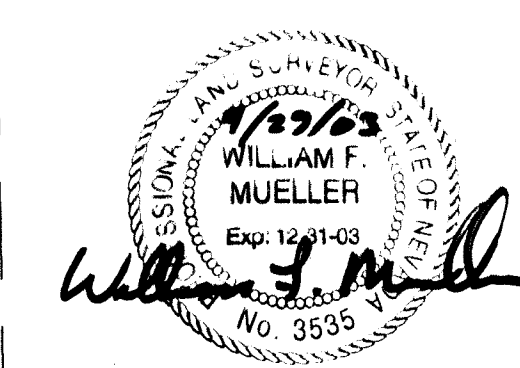

MAP OF THE AMENDED PDHC 15-26, 43-54, & 71-76 LODE CLAIMS	
WITHIN SEC. 13, 24, & 25, T. 26 N., R. 48 E., MDM SEC. 30 & 19, T. 26 N., R. 49 E., MDM	
EUREKA COUNTY, NV. FOR CORTEZ JOINT VENTURE	
FRONTIER SURVEYING, INC.	
1150 LAMOILLE HWY Elko, Nevada 89801 Phone (775) 738-7970	
DRAWING INFORMATION DRAWN BY: DRU DATE: 2005.024	APPROVED BY: WFM DATE: APRIL 22, 2003
PDHC AMEND <i>AWG</i>	1 1