


T.25N., R.49E.

SW 1/4

SE 1/4

9

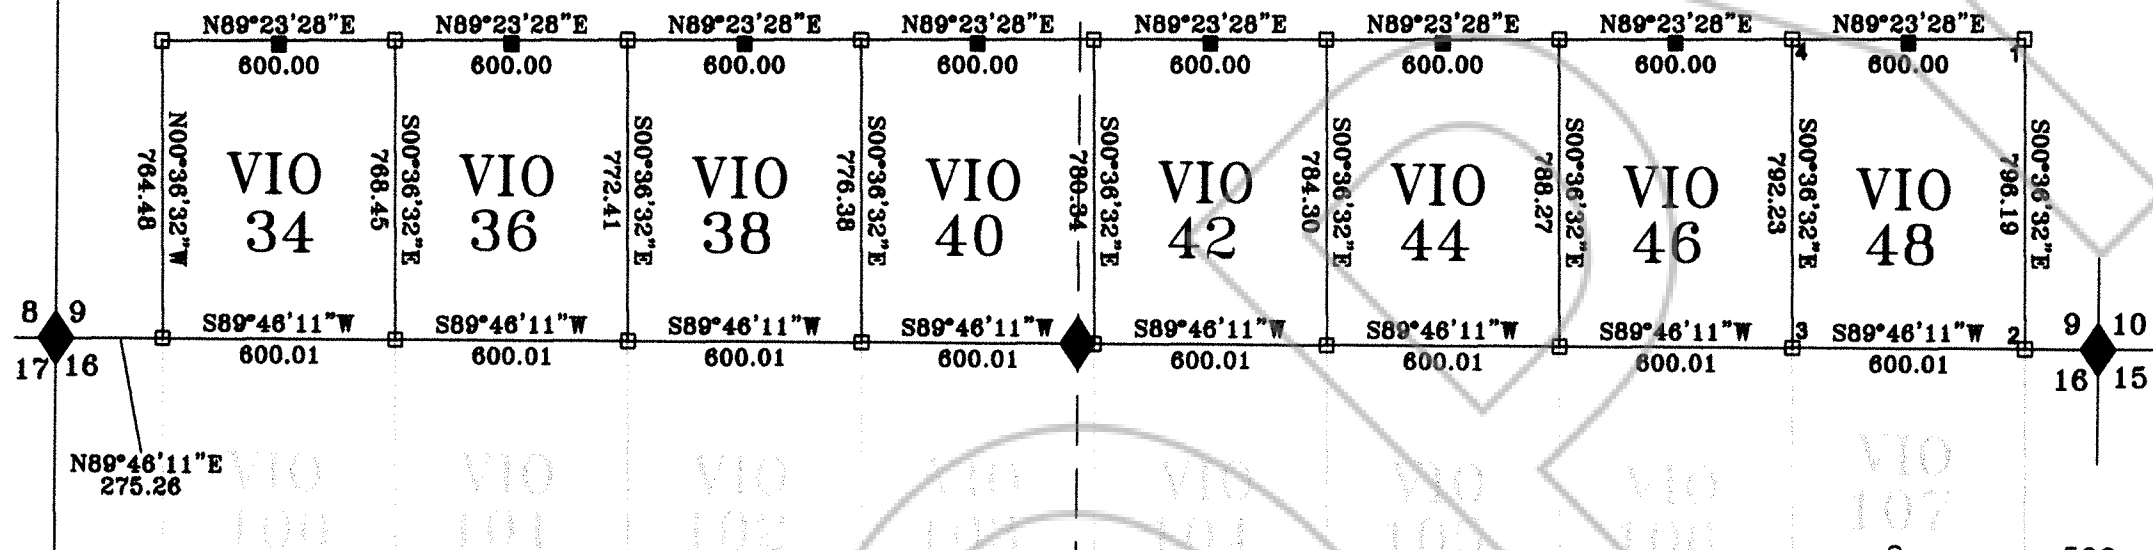

LEGEND

◆ Found Section or 1/4 Corners

■ Location Monuments 2"x2"x4' wood post

□ Set Corners 2"x2"x4' wood post

Location Monuments are 10' from the End Line and the Claim Corner #s are typical to what is shown on VIO 48.

LOCATOR:
ADDRESS:

PLACER DOME EXPLORATION INC.
240 SOUTH ROCK BLVD., SUITE 117
RENO, NEVADA 89502

AMENDED LOCATION DATE:

VIO 34, 36, 38, 40, 42, 44, 46, & 48 August 8, 2003

ORIGINAL LOCATION DATE:

VIO 34, 36, 38, 40, 42, 44, 46, & 48 December 8, 2002


0 500 1000 1500

SCALE: 1"=500'

NW 1/4

16

NE 1/4

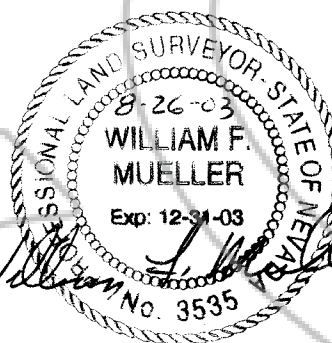

FILED AT THE REQUEST OF Placer Dome Expl
on Oct 21 20 03 at 13 mins. past 3 P
RECORDS of EUREKA COUNTY, NEVADA M. N. REBALEATI, Recorder
File No. 183083 Fee \$ 124.00

DRAWING INFORMATION	
DRAWN BY	APPROVED BY
DRU	WFM
JOB NO.	DATE
2005.032	8-11-03

MAP OF THE
AMENDED VIO 34,36,38,40,42,44,46,& 48
LODE CLAIMS
WITHIN SECTION 9, T. 25 N., R. 49 E., M.D.M.
EUREKA COUNTY, NV.
FOR
PLACER DOME EXPLORATION INC.

FRONTIER SURVEYING, INC.
1150 LAMAILLE HWY
Elko, Nevada 89801
Phone (775) 738-7970

VIO-RECORD.dwg

1/1