


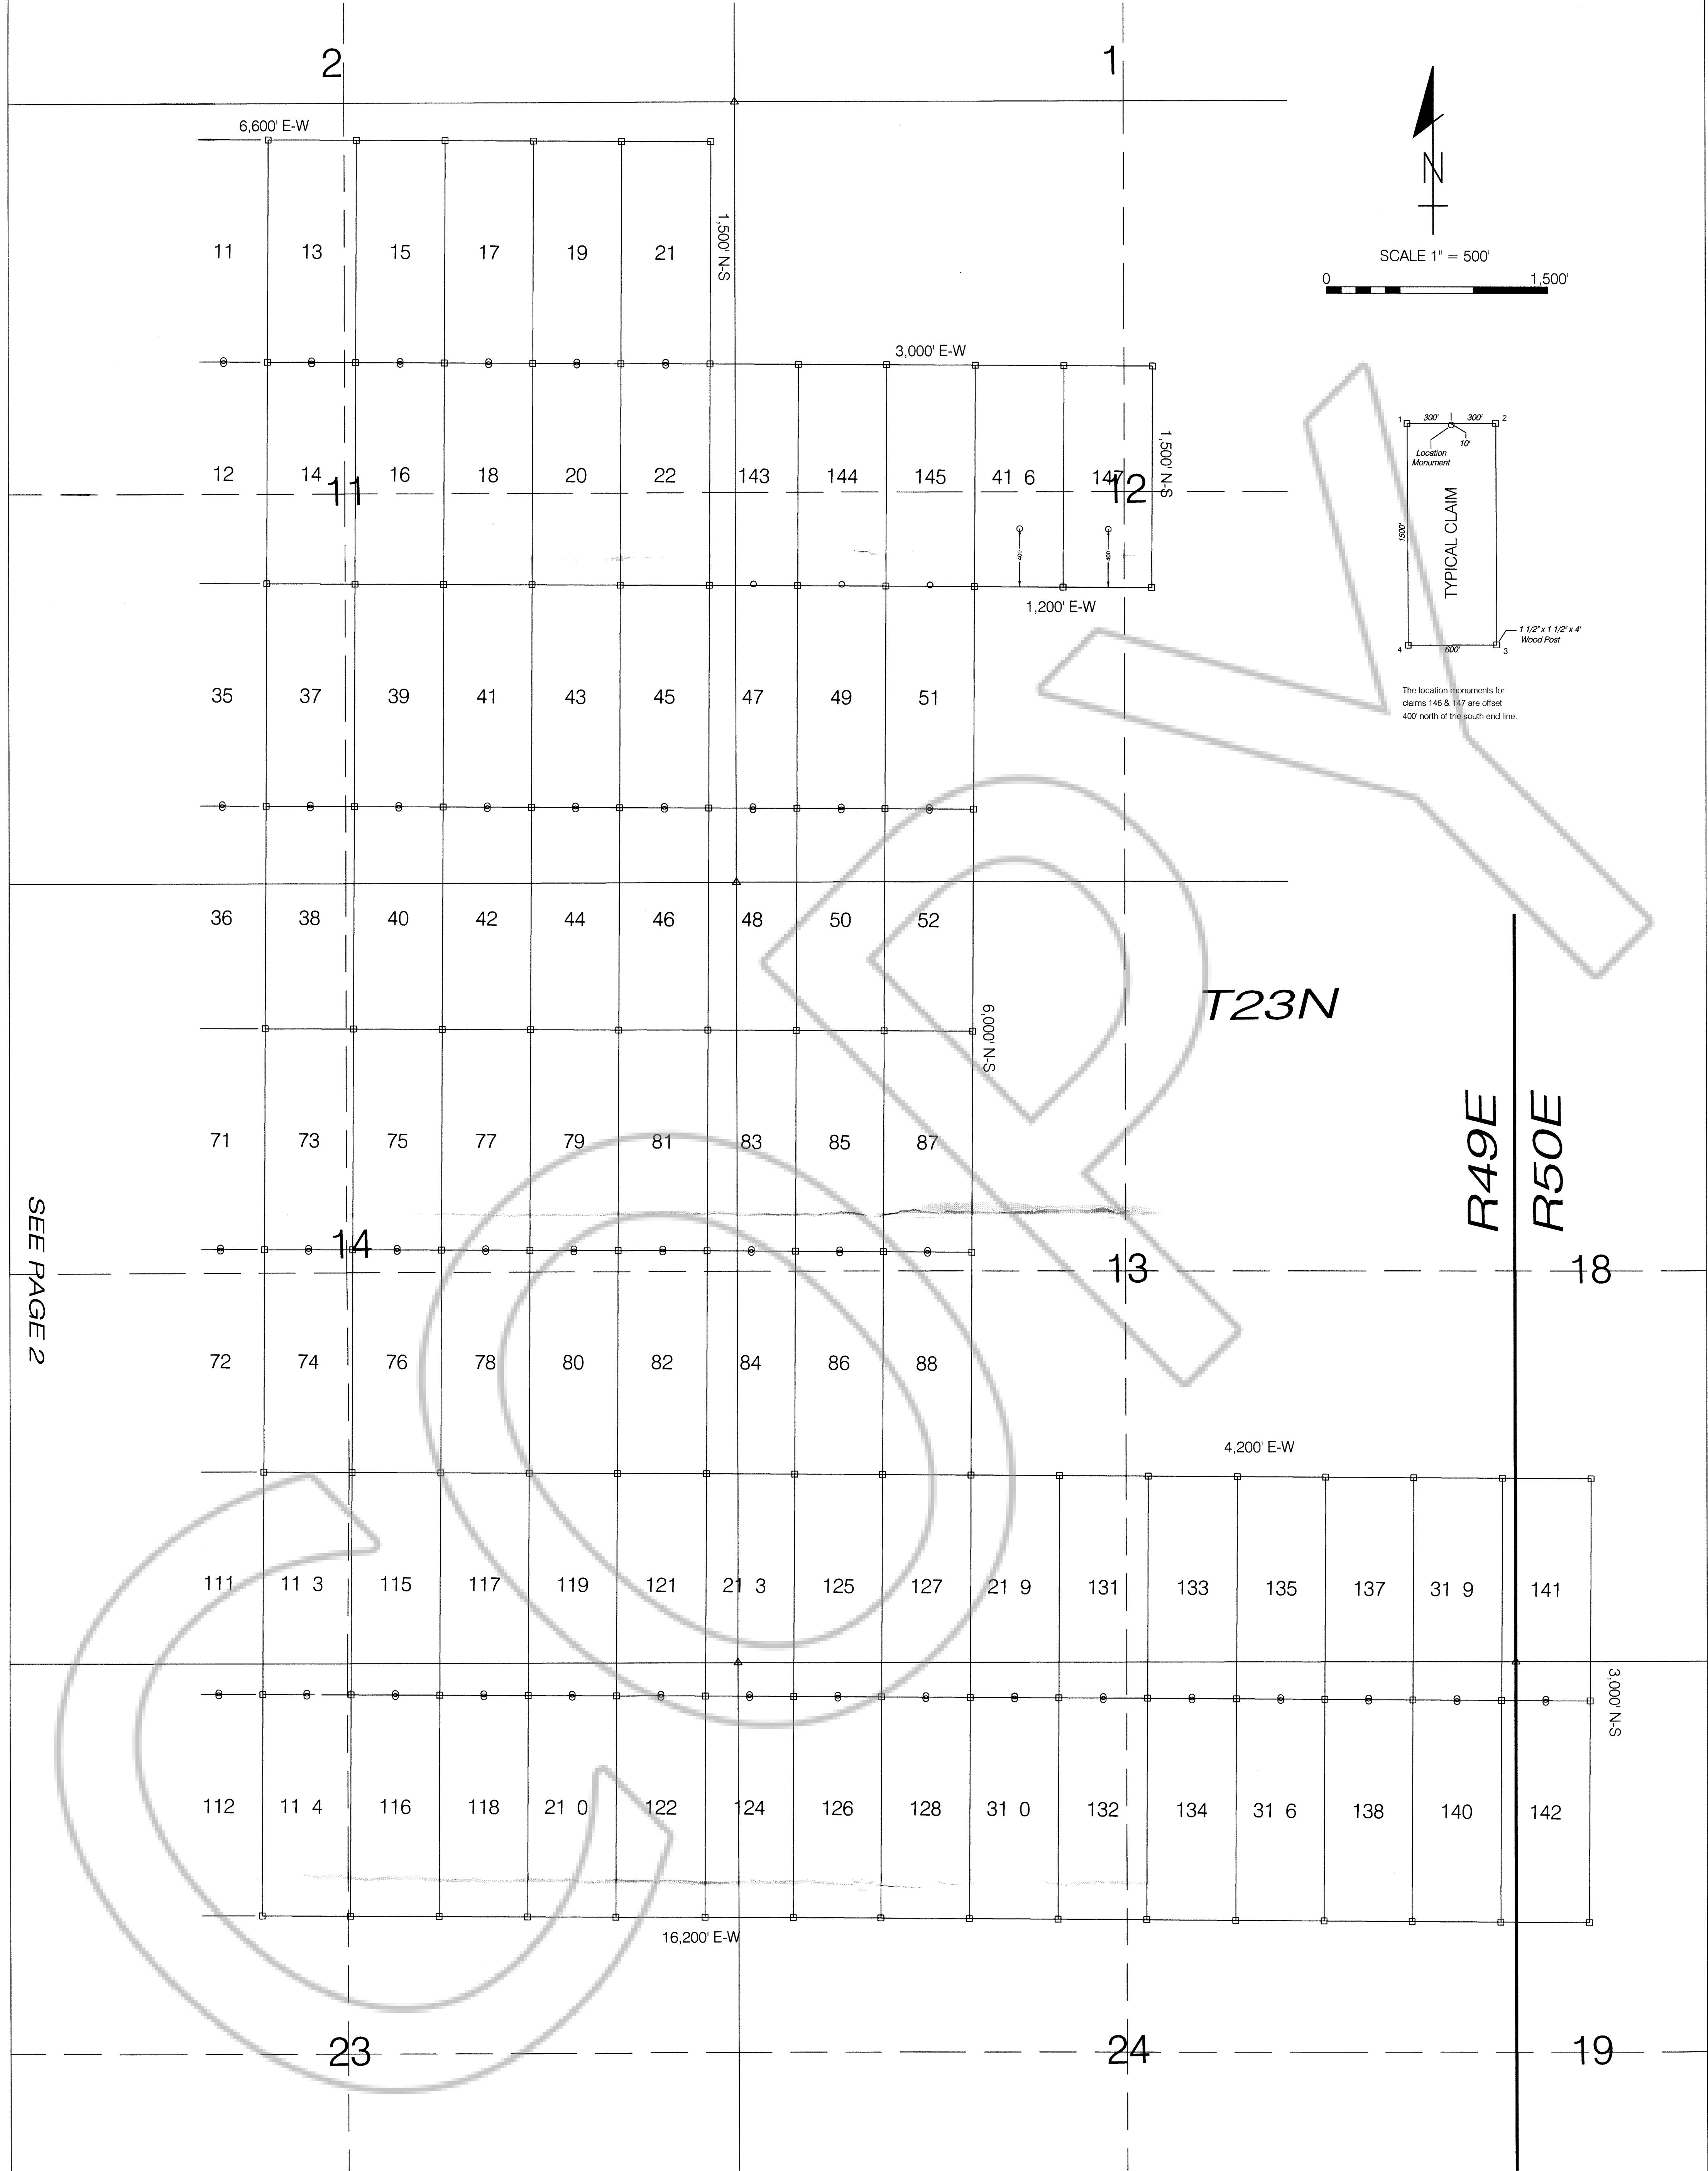

SEE PAGE 2

LOCATION DATES  
SUM 1-88 12/16/03  
SUM 89-147 12/17/03

LOCATOR  
WHITE KNIGHT GOLD (US) INC  
4790 CAUGHLIN PARKWAY #137  
RENO, NEVADA 89509-0907

MAP OF THE  
SUM MINING CLAIMS



SECTIONS 10 THRU 15 AND 22 THRU 24  
TOWNSHIP 23N, RANGE 49E, MDBM  
&  
SECTIONS 18 & 19  
TOWNSHIP 23N, RANGE 50E, MDBM  
EUREKA COUNTY  
NEVADA

FILED AT THE REQUEST OF *White Knight Gold*  
on *May 11* 20 *04*, at *20* mins past *2* P.M.  
RECORDS OF EUREKA COUNTY, NEVADA M. N. REBALEATI, Recorder  
File No. **185948** Fee \$ *2209.00*

R49E



SCALE 1" = 500'

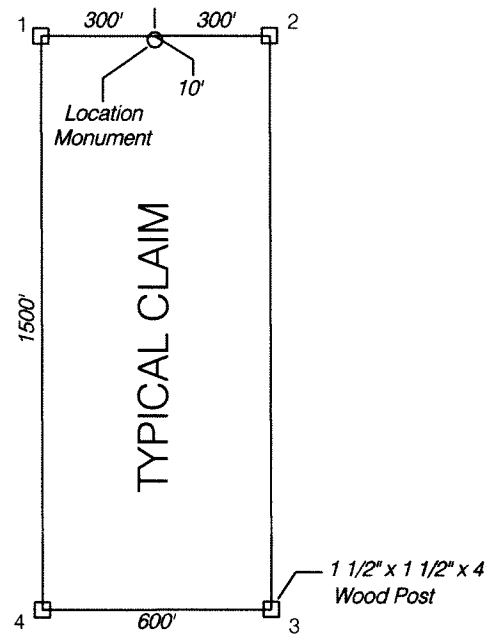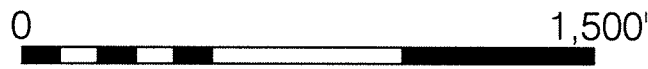

T23N

SEE PAGE 1

TIE: The NW Cor of SUM 90 is  
204' S40°E from the SE Cor  
of Sec 16, T23N, R49E

16

15

14

21

22

23

MAP OF THE  
SUM MINING CLAIMS

LOCATION DATES  
SUM 1-88 12/16/03  
SUM 89-147 12/17/03

LOCATOR  
WHITE KNIGHT GOLD (US) INC  
4790 CAUGHLIN PARKWAY #137  
RENO, NEVADA 89509-0907

SECTIONS 10 THRU 15 AND 22 THRU 24  
TOWNSHIP 23N, RANGE 49E, MDBM  
&  
SECTIONS 18 & 19  
TOWNSHIP 23N, RANGE 50E, MDBM  
EUREKA COUNTY  
NEVADA

FILED AT THE REQUEST OF White Knight Gold  
ON Nov 11 2008 AT 2:20 mins. past 2 P.M.  
RECORDS OF EUREKA COUNTY, NEVADA M. N. REBALEATI, Recorder  
File No. 185948 Fee \$ 2207.00