


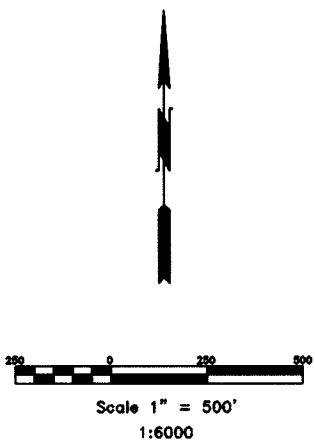

TIE POINT DATA:
THE NORTHWEST CORNER OF PHOENIX 513 LIES APPROXIMATELY
193 FEET EAST AND 700 FEET NORTH OF THE NORTHEAST
CORNER OF SECTION 30, T.27N., R.53E., M.D.B.M.

20

R.52E.
R.53E.

TIE POINT DATA:
THE NORTHEAST CORNER OF PHOENIX 545 LIES APPROXIMATELY
7,206 FEET WEST AND 2,684 FEET SOUTH OF THE NORTHEAST
CORNER OF SECTION 30, T.27N., R.53E., M.D.B.M.

25

545 •

547

EXISTING PHOENIX CLAIMS

549

30

29

513 •

514 •


515

EXISTING PHOENIX CLAIMS

516

EXISTING PHOENIX CLAIMS

TYPICAL CLAIM

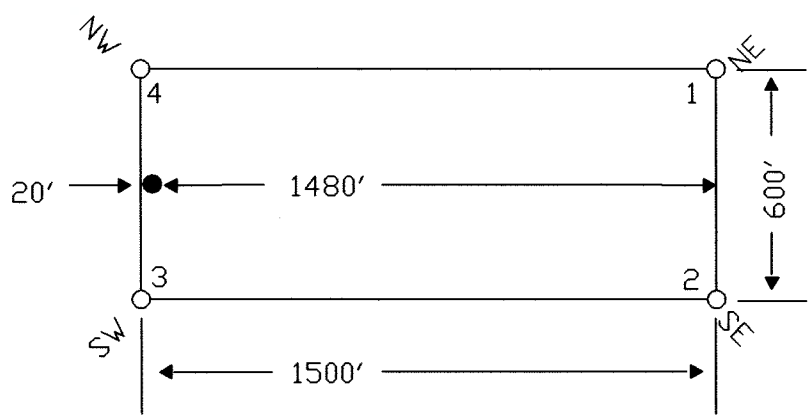

EXISTING PHOENIX CLAIMS

36

475

476 •

477 •

478 •

479 •

TIE POINT DATA:
THE NORTHEAST CORNER OF PHOENIX 476 LIES APPROXIMATELY
6,560 FEET WEST AND 8,676 FEET SOUTH OF THE NORTHEAST
CORNER OF SECTION 30, T.27N., R.53E., M.D.B.M.

T.27N.
T.26N.

1

LOCATION DATES:
02/05/04 - Phoenix 476-479,513-514,545
(7 Total Claims)

NOTES:
LOCATION MONUMENTS SET 20' FROM CLAIM END
CENTERLINES. ALL LOCATION MONUMENTS AND CLAIM
POSTS ARE 2"x2"x4' WOODEN STAKES.

DASHED SECTION LINES INDICATE PROJECTED SECTIONS.

FILED AT THE REQUEST OF Golden Gryphon
on May 5 2004 at 2:28 mins past 1 P.M.
RECORDS OF EUREKA COUNTY, NEVADA M. N. REBALEATI, Recorder
File No. 187362 Fee \$ 169.00

369 - 5th STREET
PH: (775) 778-0668 ELKO, NV 89801 FAX: (775) 778-0687

Locator: Golden Gryphon USA Inc.
1400 Tanager Place RR21, Roberts Creek, BC V0N 2W1
Phoenix Lode Claims
T.26,27N.,R.52,53E.; Eureka County, Nevada

DATE: May 2004
JACAD FILE NAME: client\gryphon\p0402b.dwg
PLOT SCALE: 1"=500'
DRAWN BY: srms