


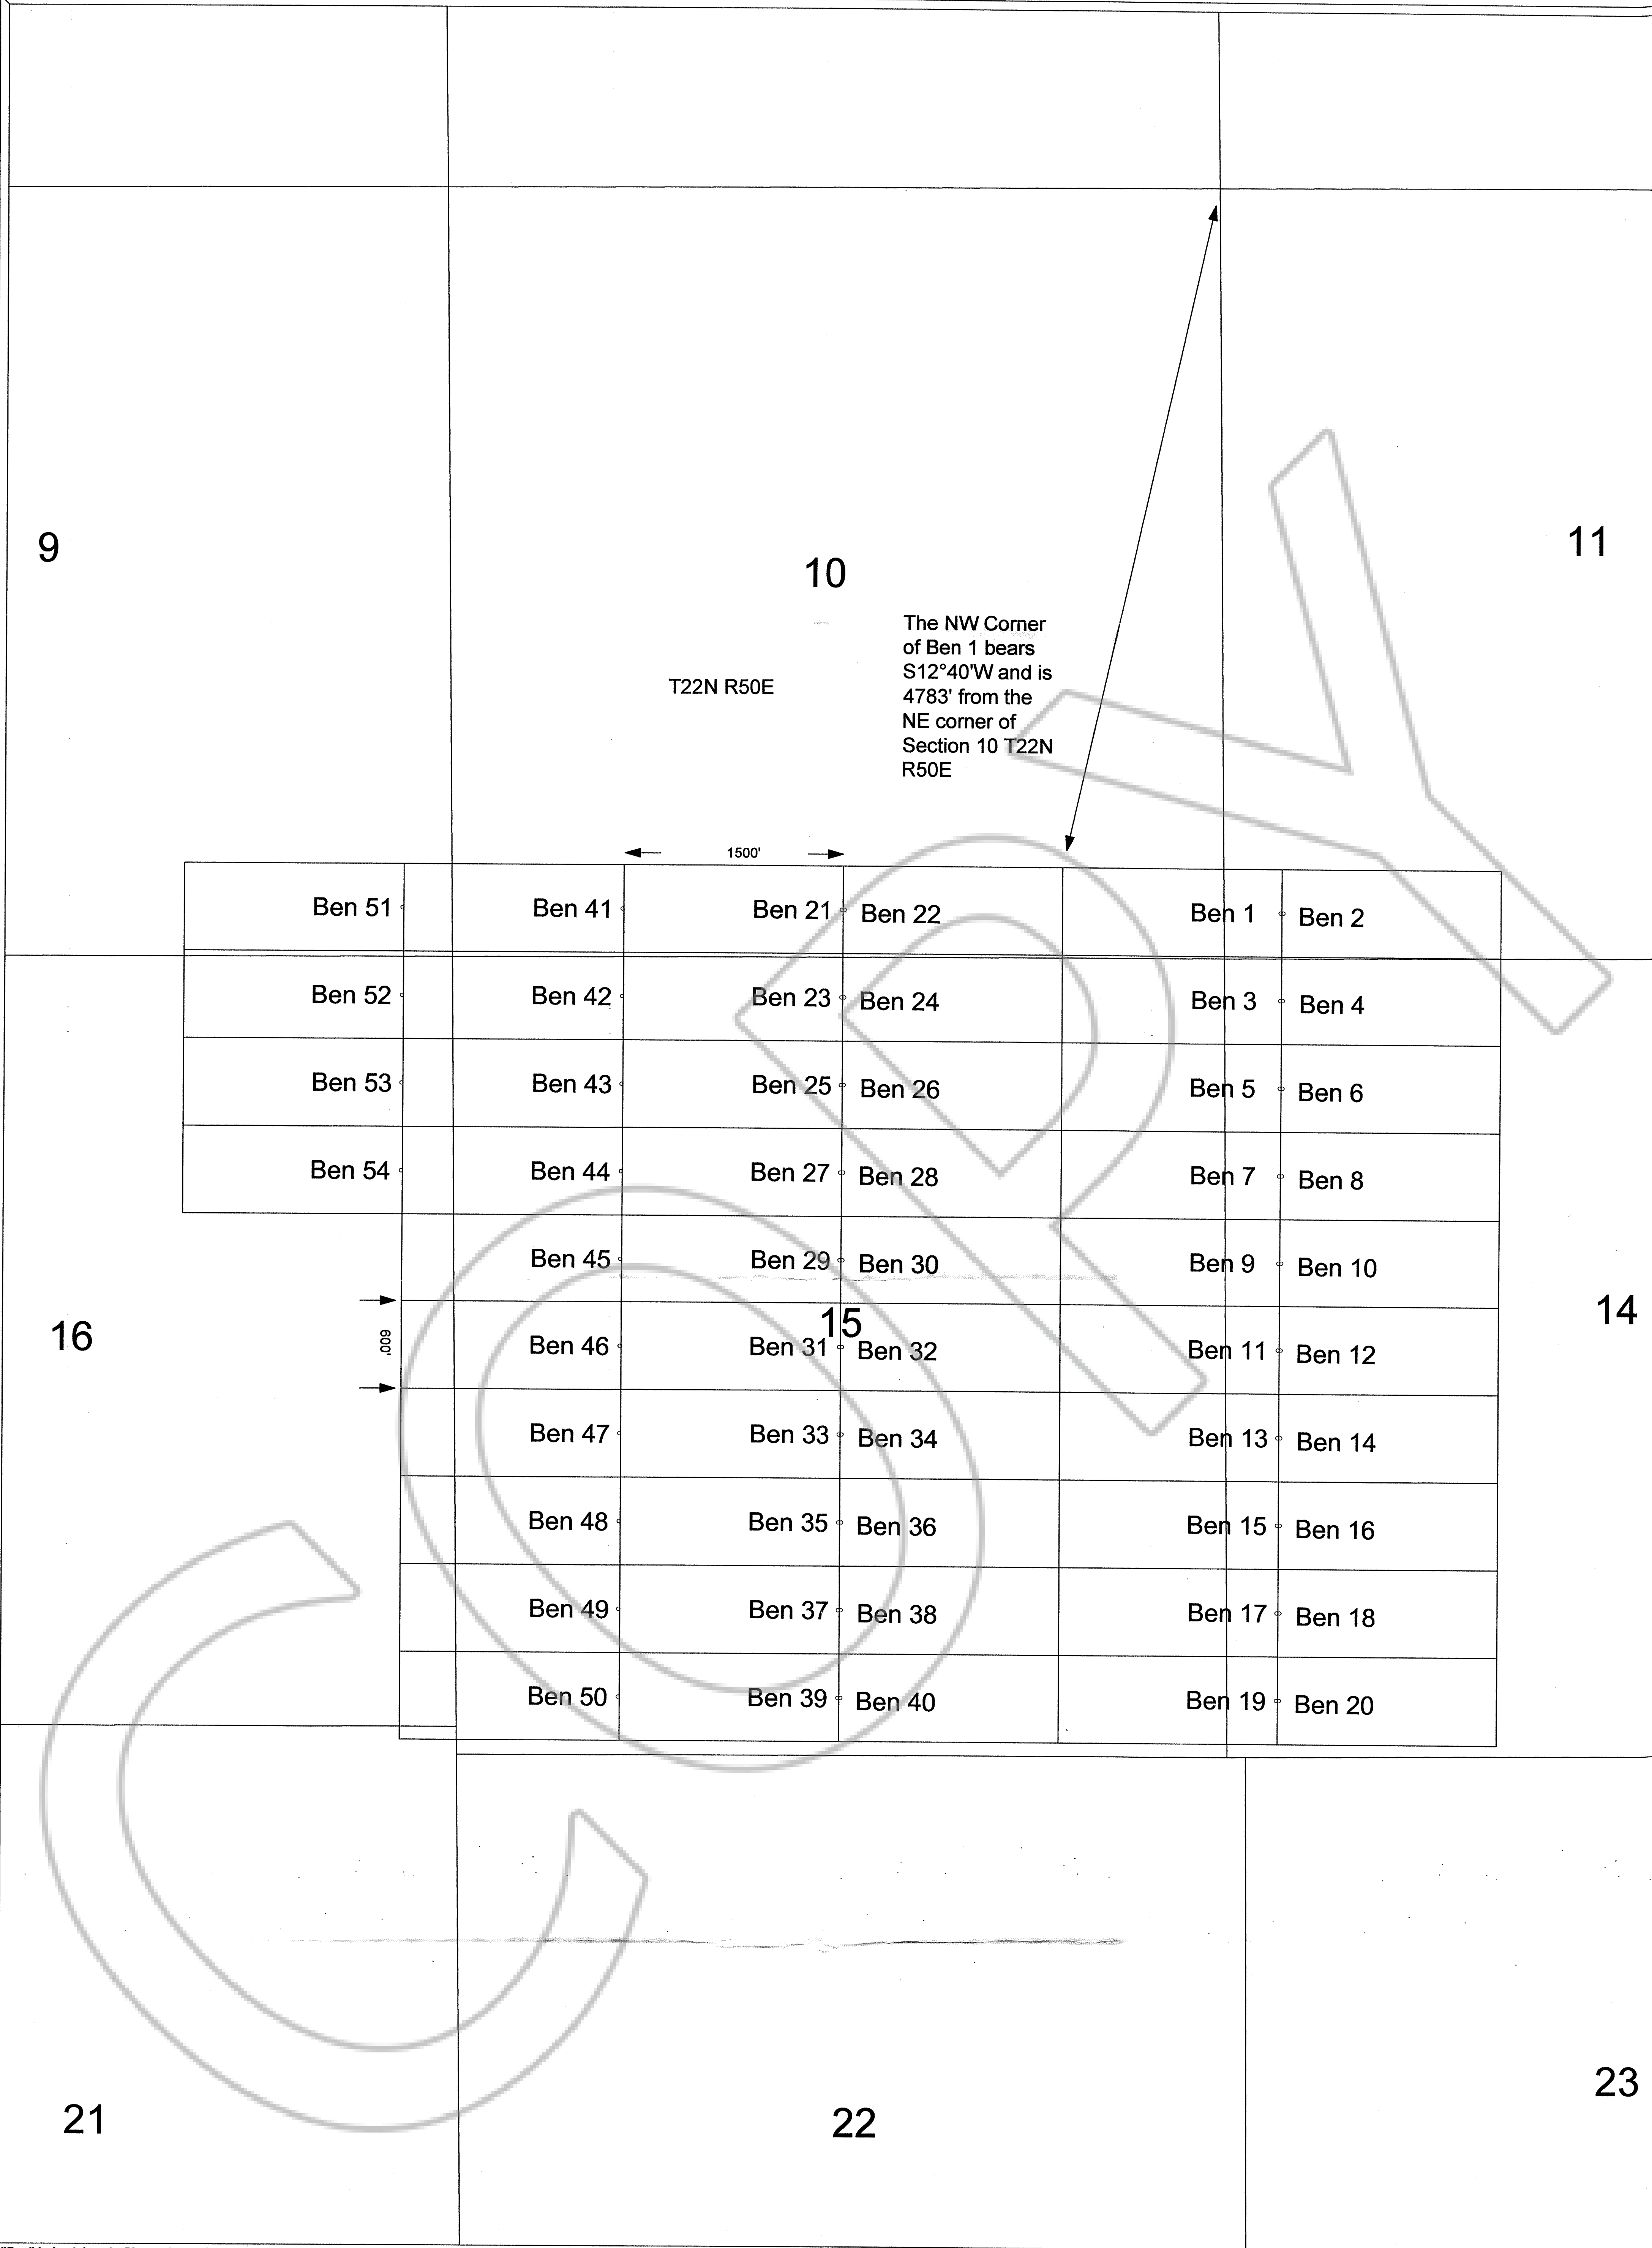

"Ben" lode claims 1 - 50 were located on Feb. 21, 2004 and
"Ben" lode claims 50 - 54 were located on Feb. 22, 2004 in
Sections 9-11, 14-16 and 21
Township 22 North
Range 50 East
Eureka County, Nevada

Claim Location Map for Ben 1-54
Map 1 of 1

Scale 1:6000
1" = 500'

0 1500'

FEET

Notes:
Location Monuments are set 10' from claim end lines unless noted otherwise. All location and corner monuments are 2" X 2" X 4' wooden posts with scribed metal tags. All claims are 600' by 1500' unless noted otherwise.

Typical Claim

Ben 1

1490'

Location Monument

N 0° 1500 FT

300 FT

300 FT

10'

N 0° 1500 FT

FILED AT THE REQUEST OF *White Knight U.S.A.*
ON *May 17, 04* 33 PAGES PAGE *2* OF *2*
RECORDS IN EUREKA COUNTY, NEVADA M. N. REBALEATI, Recorder
File No. *167682* Fee \$ *24.00*

MINING CLAIM LOCATION MAP
Ben 1 - 54
Lode Mining Claims
White Knight (U.S.) Inc.
121 Woodland Ave Suite #140
Reno Nv. 89523-8906
Kel_Ben_Claim_Map.dwg
March 17, 2004
Drawn By: G.I.S. Land Services
Surveyed By: T&T Exploration L.L.C.
Datum: 1927 Projection: UTM Zone 11
Units: Feet

Locator:
White Knight (U.S.) Inc.
121 Woodland Ave Suite #140
Reno Nv. 89523-8906