

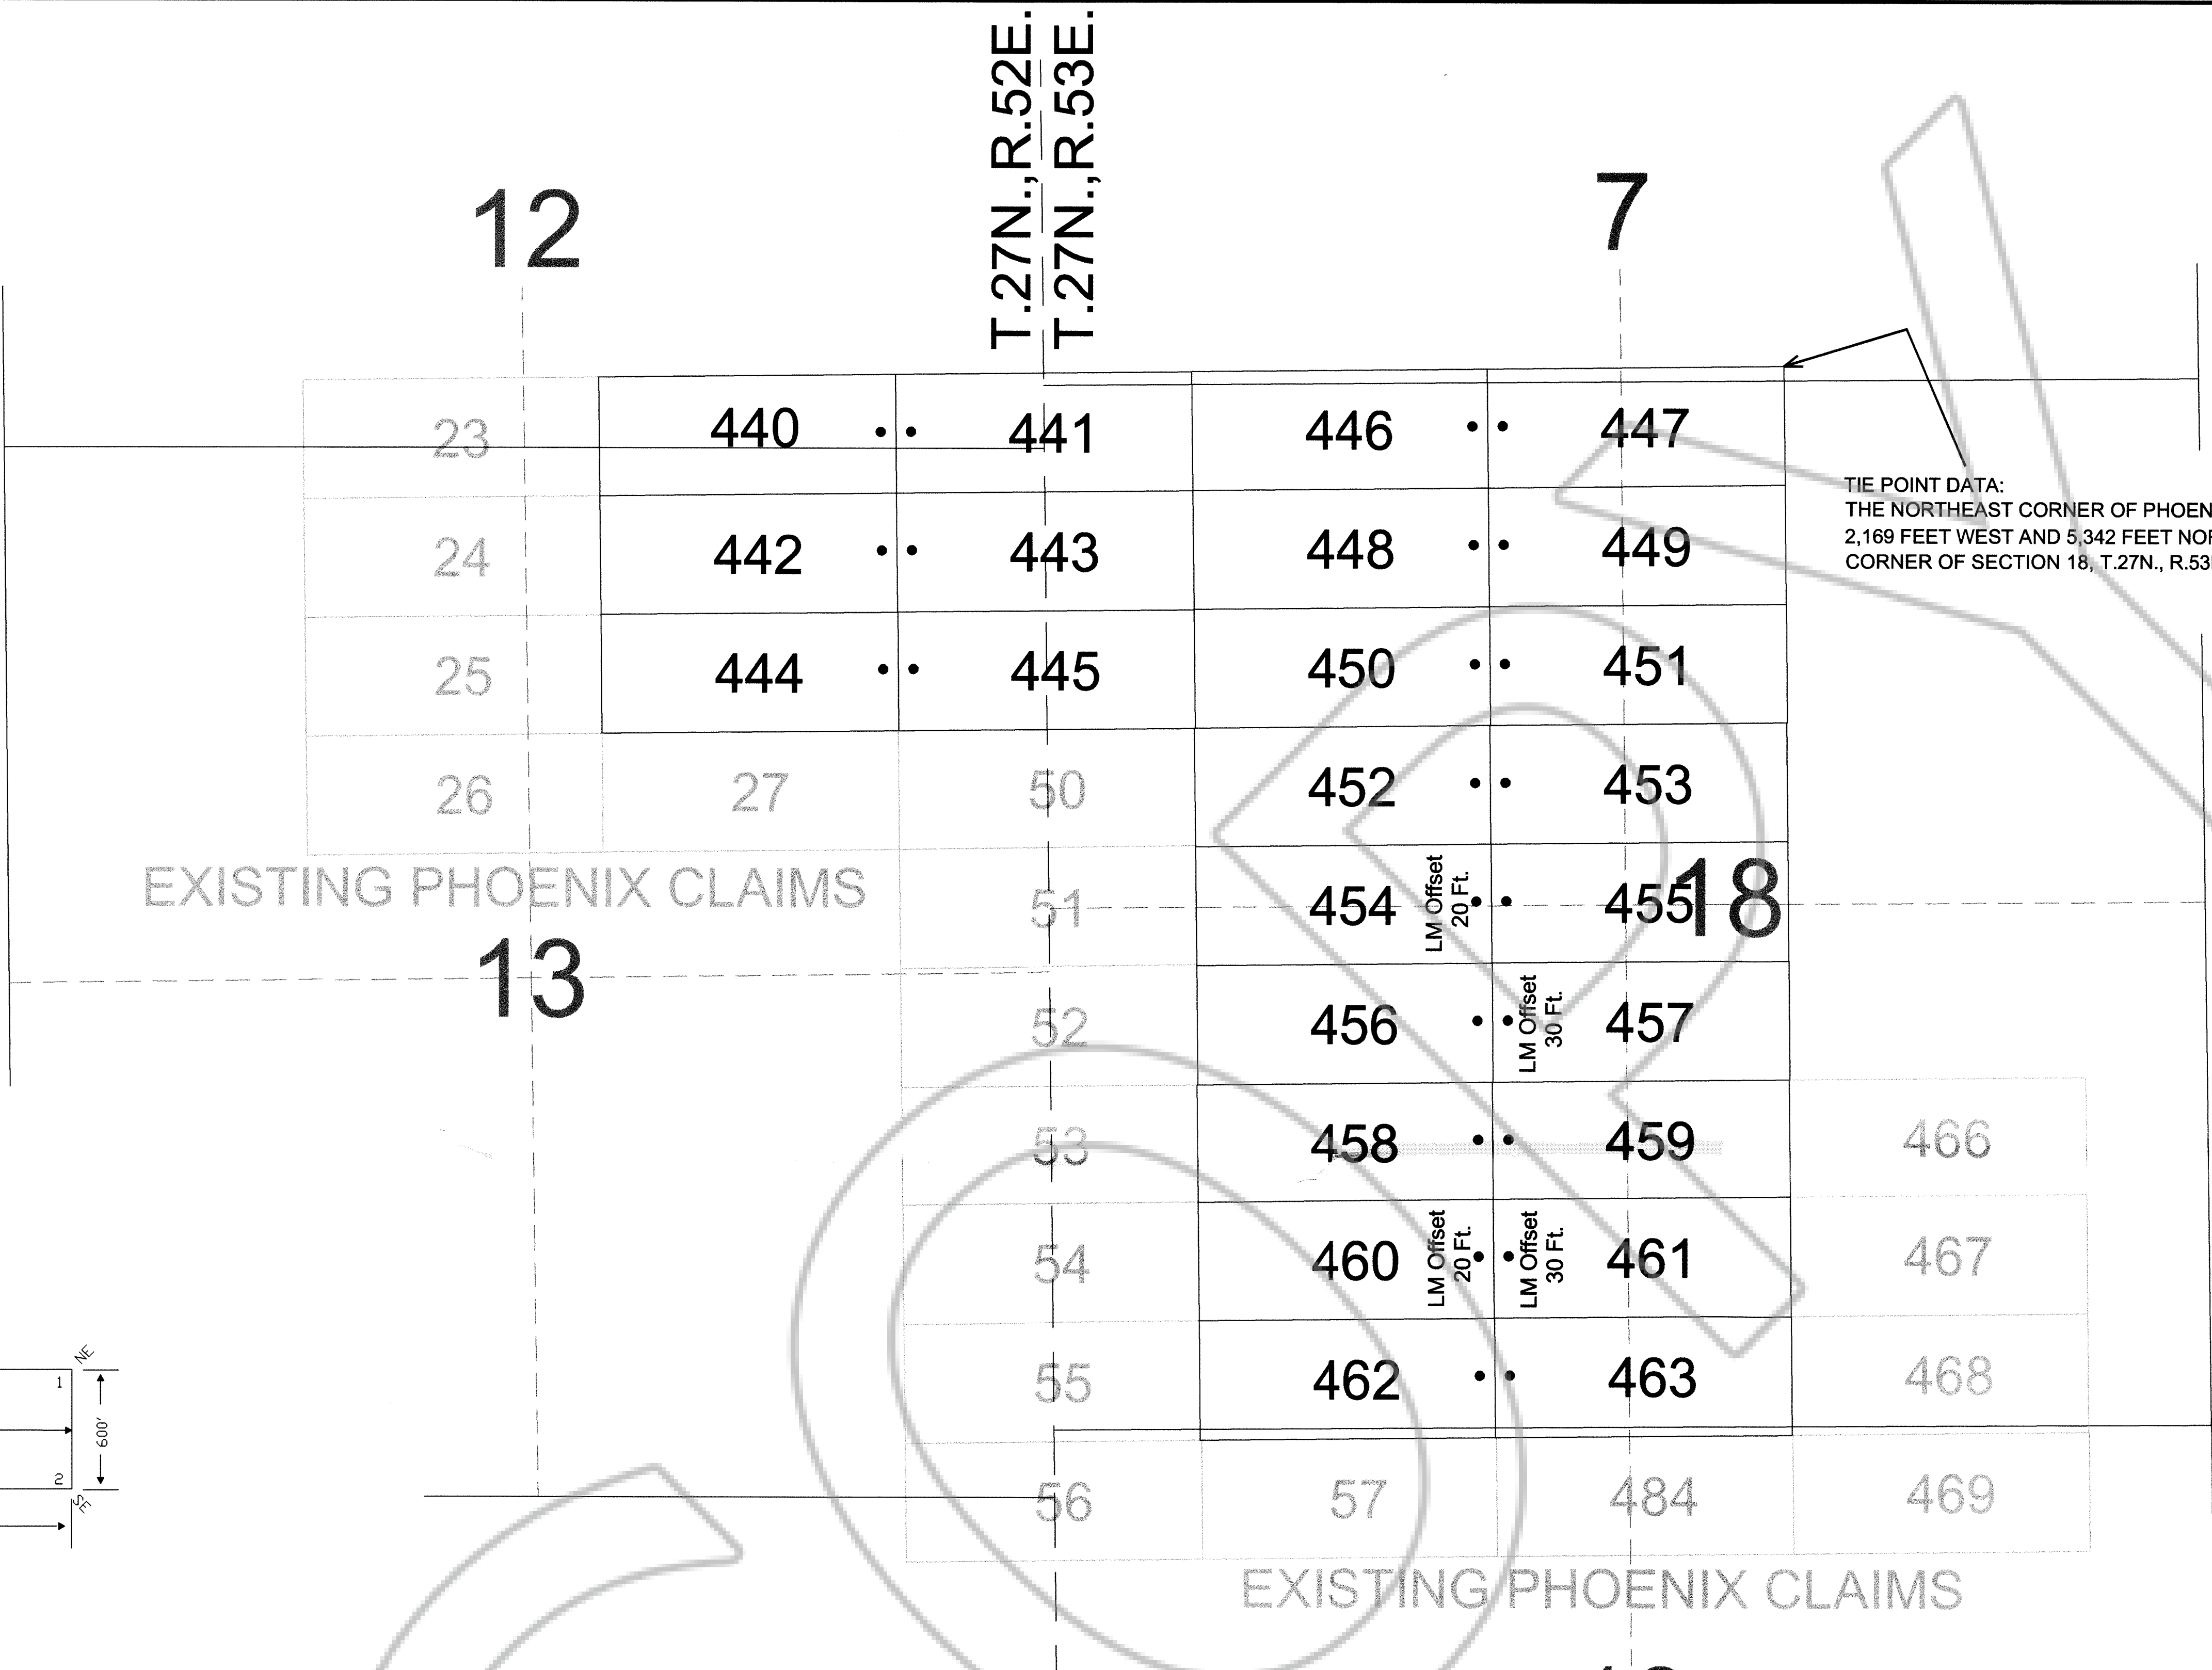


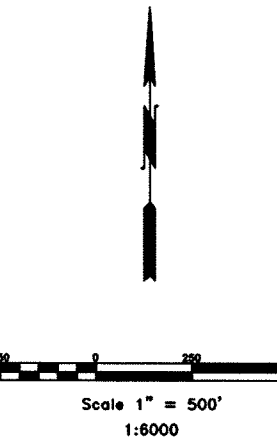

TIE POINT DATA:
THE NORTHEAST CORNER OF PHOENIX 447 LIES APPROXIMATELY
2,169 FEET WEST AND 5,342 FEET NORTH OF THE SOUTHEAST
CORNER OF SECTION 18, T.27N., R.53E., M.D.B.M.

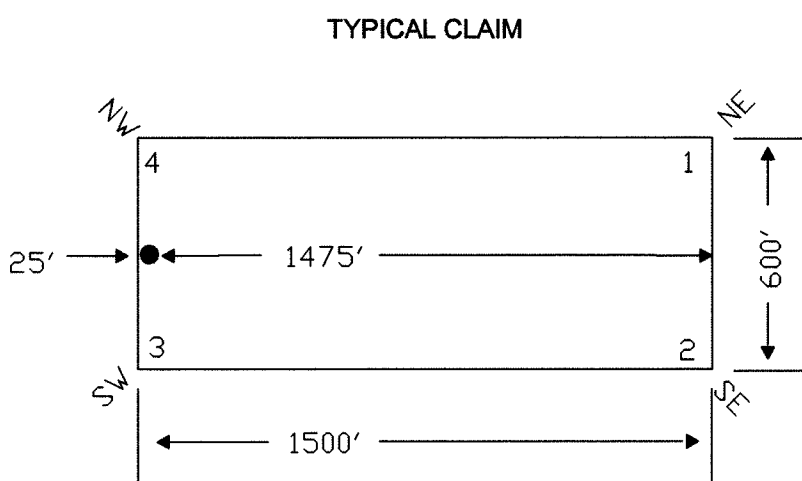

NOTES:
LOCATION MONUMENTS SET 25' FROM CLAIM END
CENTERLINES UNLESS NOTED ON MAP. ALL LOCATION
MONUMENTS AND CLAIM POSTS ARE 2"x2"x4' WOODEN STAKES.

DASHED SECTION LINES INDICATE PROJECTED SECTIONS.

LOCATION DATES:
March 21, 2004 - Phoenix 440 - 463

(24 Total Claims)

FILED AT THE REQUEST OF *Golden Gryphon*
on *June 15, 2004* at *3:40* mins. past *4* P.M.
RECORDS OF EUREKA COUNTY, NEVADA M. N. REBALEATI, Recorder
File No. _____ Fee \$ *364.00*
188021

369 - 5th STREET
PH: (775) 778-0668 ELKO, NV 89801 FAX: (775) 778-0687

Locator:
Golden Gryphon USA Inc.
1400 Tanager Place RR21, Roberts Creek, BC V0N 2W1
Phoenix 440-463 Lode Claims
T.27N., R.52,53E.; Eureka County, Nevada

DATE:
June 2004

ACAD FILE NAME
clients\gryphon\ph0406a.dwg
PLOT SCALE
1"=500'

DRAWN BY
sms