


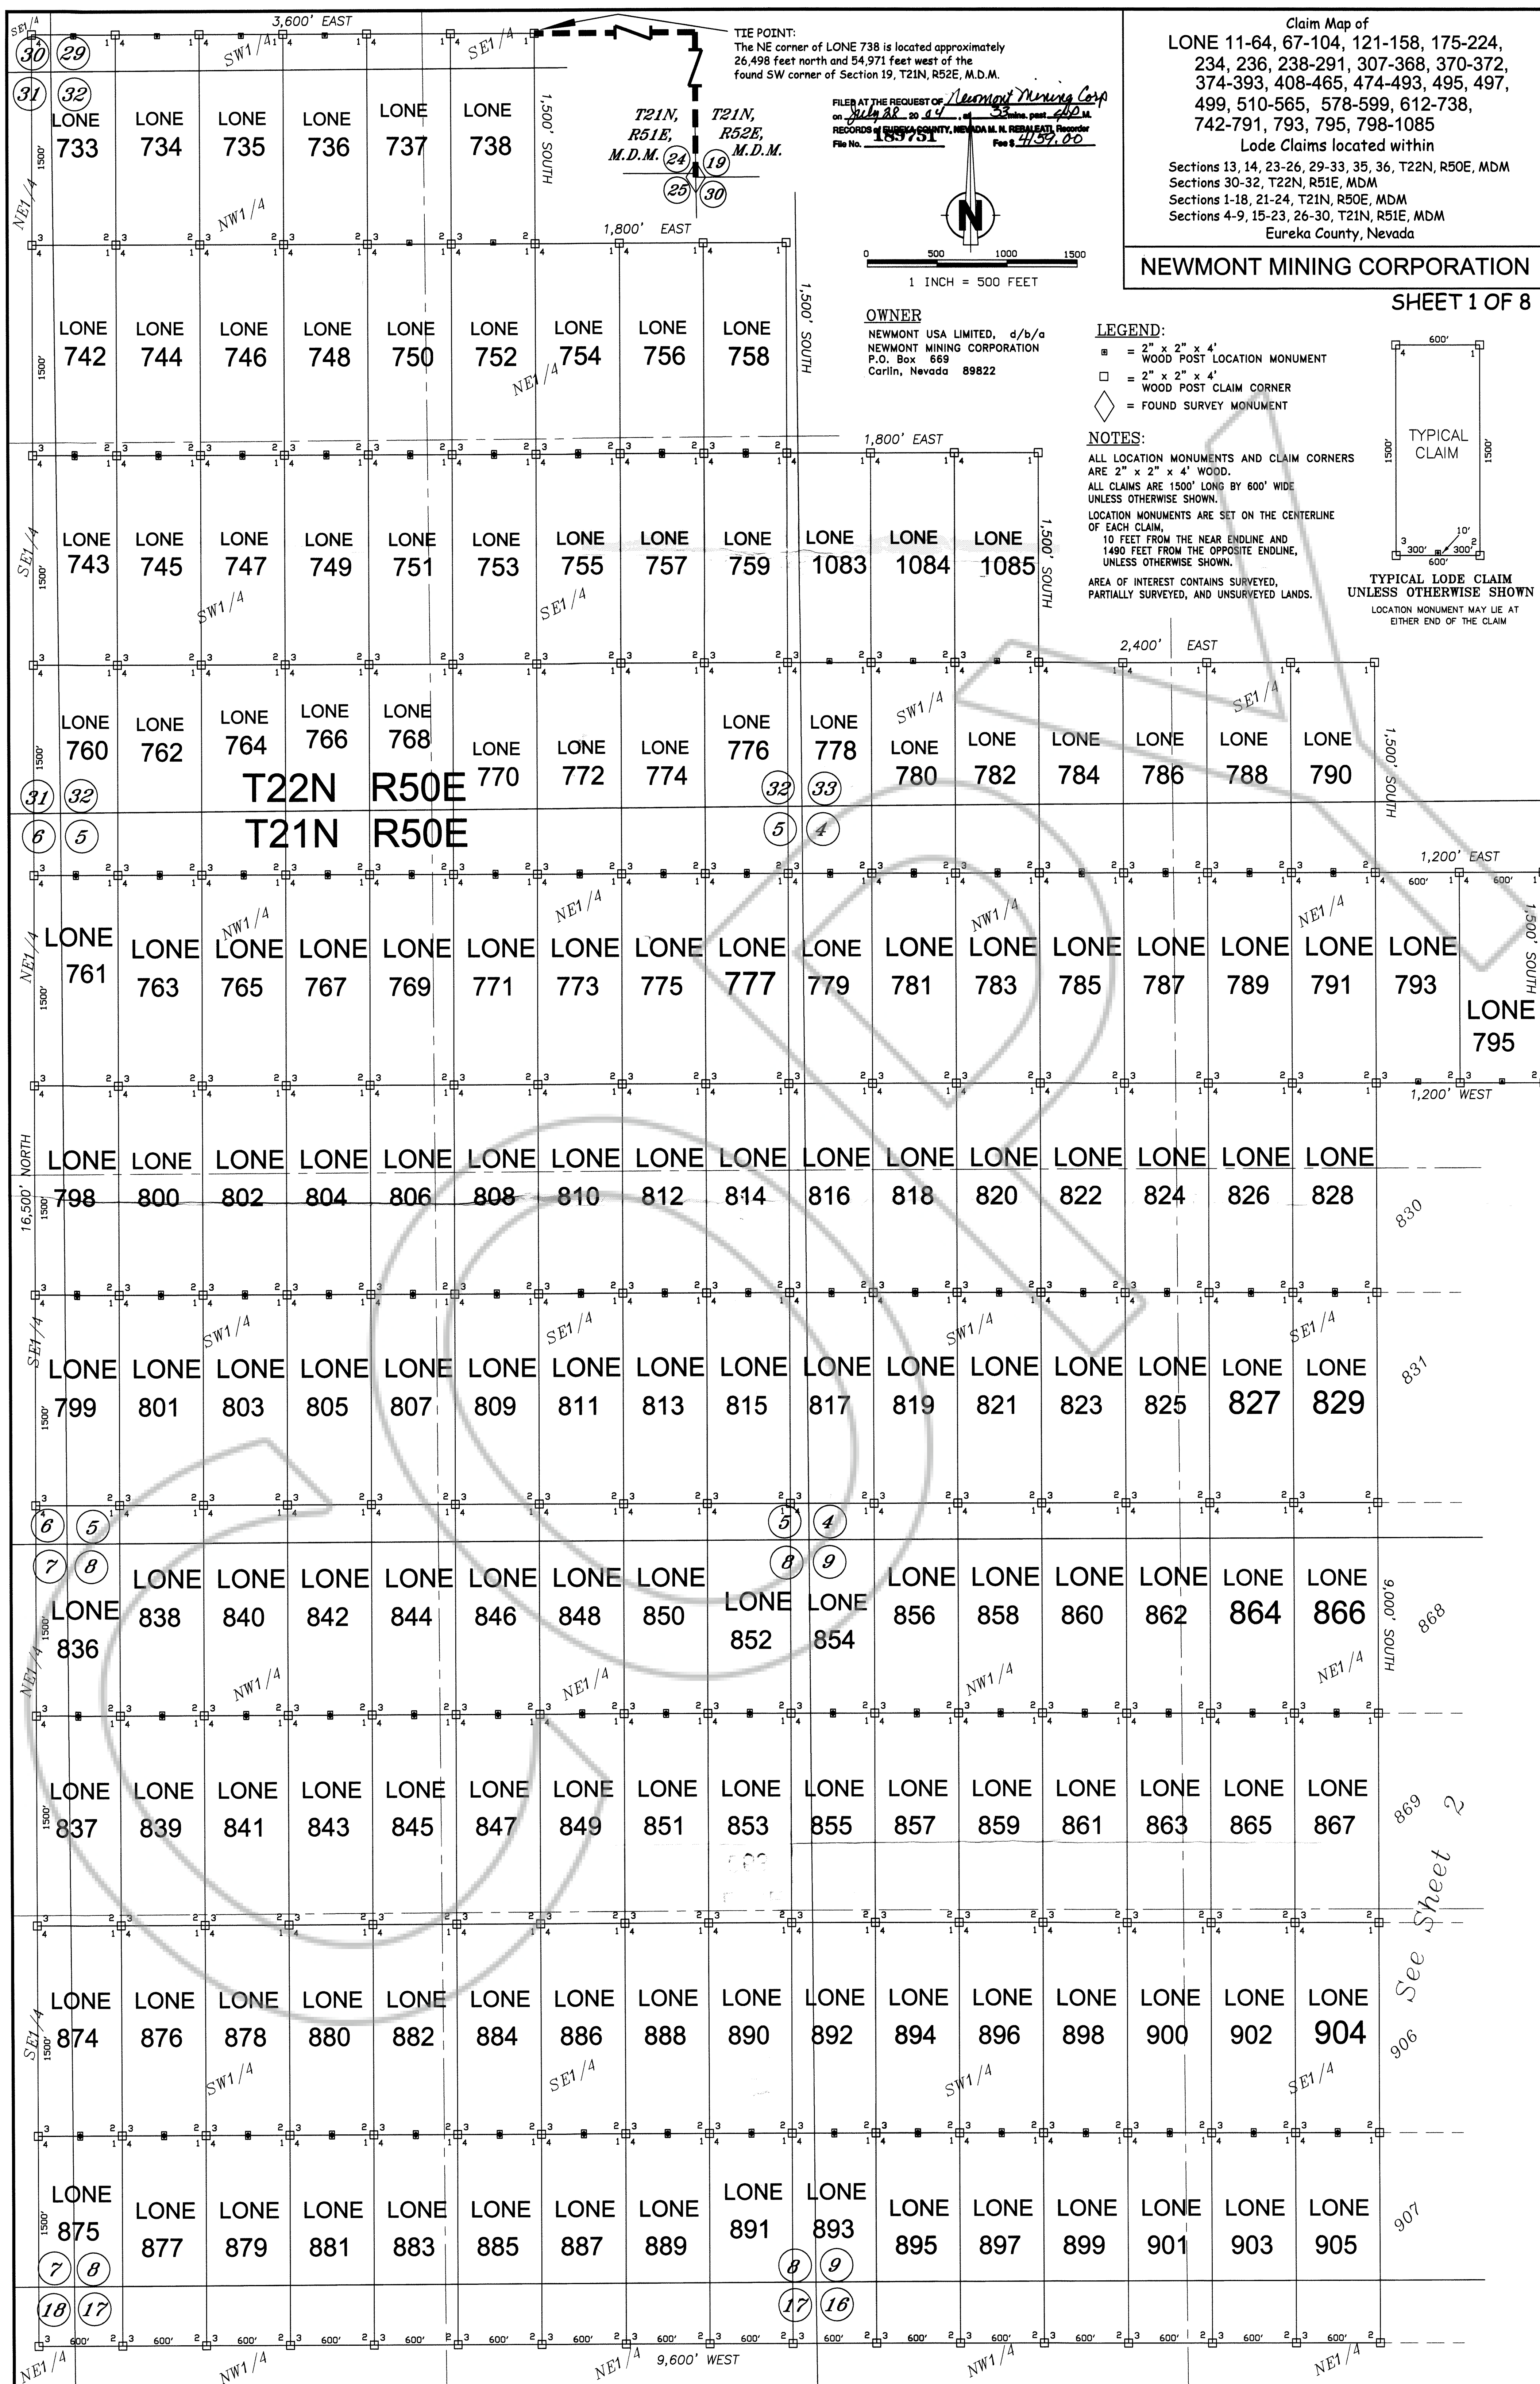

T21N, R50E, MDM

FILED AT THE REQUEST OF *Newmont Mining*
on *July 22, 2004*, at *23* mins. past *4 P.M.*
RECORDS OF EUREKA COUNTY, NEVADA M. N. REBALEATI, Recorder
File No. *189751* Fee \$ *28.8*

OWNER

NEWMONT USA LIMITED, d/b/a
NEWMONT MINING CORPORATION
P.O. Box 669
Carlin, Nevada 89822

LEGEND:

- = 2" x 2" x 4' WOOD POST LOCATION MONUMENT
- = 2" x 2" x 4' WOOD POST CLAIM CORNER
- ◇ = FOUND SURVEY MONUMENT

Claim Map of
LONE 11-64, 67-104, 121-158, 175-224,
234, 236, 238-291, 307-368, 370-372,
374-393, 408-465, 474-493, 495, 497,
499, 510-565, 578-599, 612-738,
742-791, 793, 795, 798-1085
Lode Claims located within
Sections 13, 14, 23-26, 29-33, 35, 36, T22N, R50E, MDM
Sections 30-32, T22N, R51E, MDM
Sections 1-18, 21-24, T21N, R50E, MDM
Sections 4-9, 15-23, 26-30, T21N, R51E, MDM
Eureka County, Nevada

NEWMONT MINING CORPORATION


SHEET 2 OF 8

NOTES:


ALL LOCATION MONUMENTS AND CLAIM CORNERS
ARE 2" x 2" x 4' WOOD.
ALL CLAIMS ARE 1500' LONG BY 600' WIDE
UNLESS OTHERWISE SHOWN.
LOCATION MONUMENTS ARE SET ON THE CENTERLINE
OF EACH CLAIM.
10 FEET FROM THE NEAR ENDLINE AND
1490 FEET FROM THE OPPOSITE ENDLINE,
UNLESS OTHERWISE SHOWN.
AREA OF INTEREST CONTAINS SURVEYED,
PARTIALLY SURVEYED, AND UNSURVEYED LANDS.

TIE POINT:
The NE corner of LONE 392 is located approximately
15,998 feet north and 41,171 feet west of the
found SW corner of Section 19, T21N, R52E, M.D.M.

T21N,
R51E,
M.D.M. (24)
T21N,
R52E,
M.D.M. (19)
(25) (30)

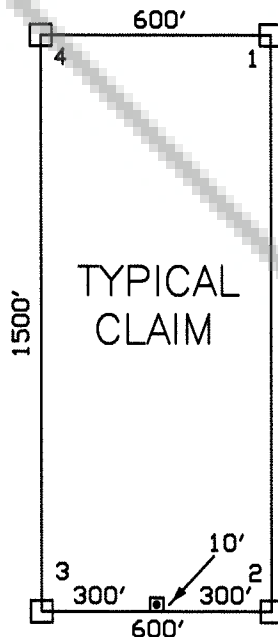

TYPICAL LODGE CLAIM
UNLESS OTHERWISE SHOWN
LOCATION MONUMENT MAY LIE AT EITHER END OF THE CLAIM

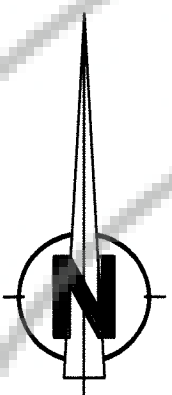

1 INCH = 500 FEET

See Sheet 6

Claim Map of
LONE 11-64, 67-104, 121-158, 175-224,
234, 236, 238-291, 307-368, 370-372,
374-393, 408-465, 474-493, 495, 497,
499, 510-565, 578-599, 612-738,
742-791, 793, 795, 798-1085
Lode Claims located within
Sections 13, 14, 23-26, 29-33, 35, 36, T22N, R50E, MDM
Sections 30-32, T22N, R51E, MDM
Sections 1-18, 21-24, T21N, R50E, MDM
Sections 4-9, 15-23, 26-30, T21N, R51E, MDM
Eureka County, Nevada

NEWMONT MINING CORPORATION

SHEET 3 OF 8

FILED AT THE REQUEST OF *Newmont Mining Corp.*
on *July 28, 2011*, at *3:33* mins. past *4:00*
RECORDS & EUREKA COUNTY, NEVADA M. N. REBALEATI, Recorder
File No. *189751* Fee \$ *398*

T22N
R50E
MDM

T22N
R51E
MDM

TIE POINT:
The NE corner of LONE 63 is located approximately
33,998 feet north and 32,171 feet west of the
found SW corner of Section 19, T21N, R52E, M.D.M.

OWNER

NEWMONT USA LIMITED, d/b/a
NEWMONT MINING CORPORATION
P.O. Box 669
Carlin, Nevada 89822

LEGEND:


- = 2" x 2" x 4' WOOD POST LOCATION MONUMENT
- = 2" x 2" x 4' WOOD POST CLAIM CORNER
- ◇ = FOUND SURVEY MONUMENT

NOTES:


ALL LOCATION MONUMENTS AND CLAIM CORNERS
ARE 2" x 2" x 4' WOOD.
ALL CLAIMS ARE 1500' LONG BY 600' WIDE
UNLESS OTHERWISE SHOWN.

LOCATION MONUMENTS ARE SET ON THE CENTERLINE
OF EACH CLAIM,
10 FEET FROM THE NEAR ENDLINE AND
1490 FEET FROM THE OPPOSITE ENDLINE,
UNLESS OTHERWISE SHOWN.

AREA OF INTEREST CONTAINS SURVEYED,
PARTIALLY SURVEYED, AND UNSURVEYED LANDS.

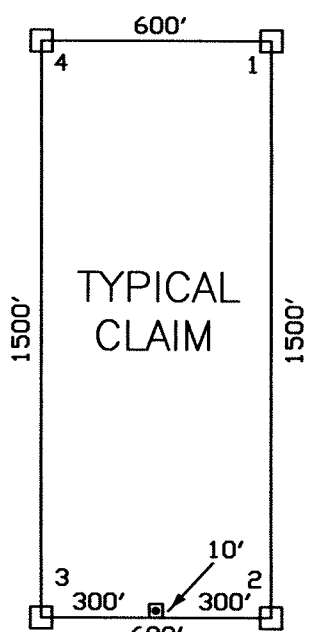


TYPICAL LODE CLAIM
UNLESS OTHERWISE SHOWN
LOCATION MONUMENT MAY LIE AT EITHER END OF THE CLAIM

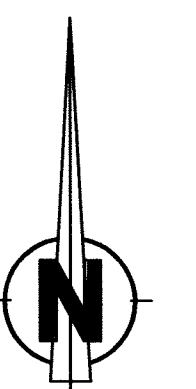

0 500 1000 1500
1 INCH = 500 FEET

See Sheet 4

See Sheet 4

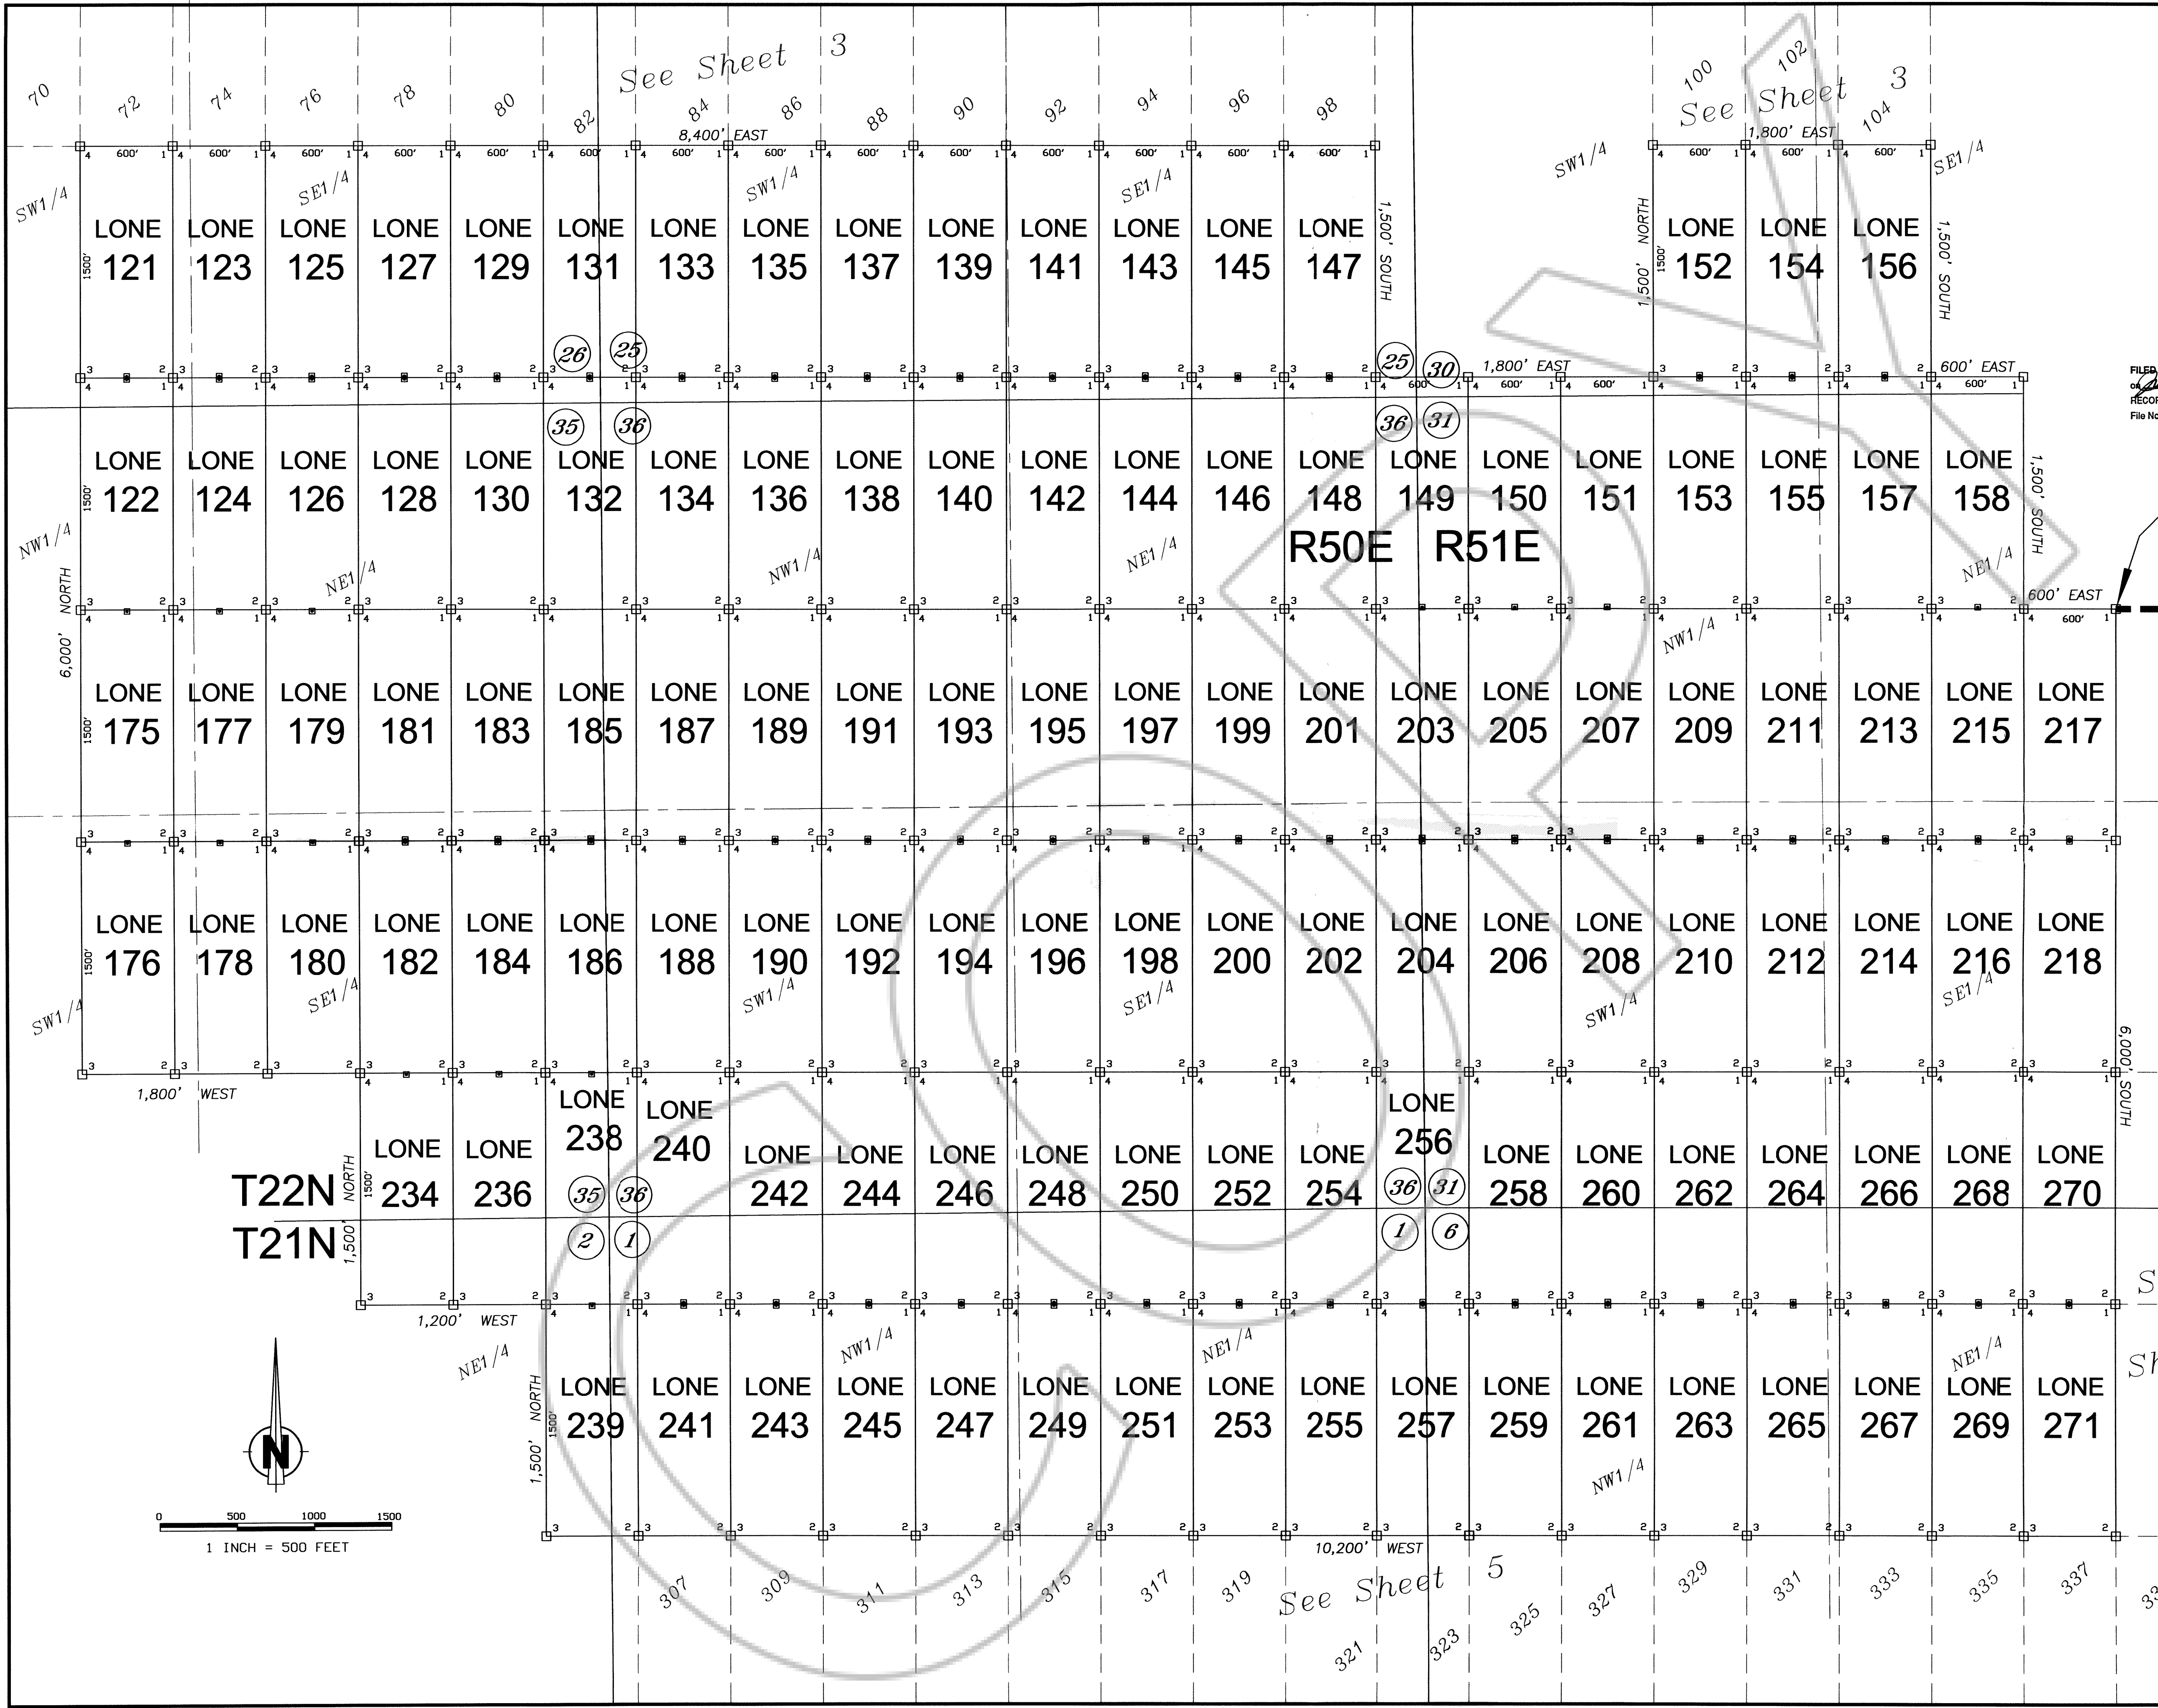


Claim Map of
LONE 11-64, 67-104, 121-158, 175-224,
234, 236, 238-291, 307-368, 370-372,
374-393, 408-465, 474-493, 495, 497,
499, 510-565, 578-599, 612-738,
742-791, 793, 795, 798-1085
Lode Claims located within
Sections 13, 14, 23-26, 29-33, 35, 36, T22N, R50E, MDM
Sections 30-32, T22N, R51E, MDM
Sections 1-18, 21-24, T21N, R50E, MDM
Sections 4-9, 15-23, 26-30, T21N, R51E, MDM
Eureka County, Nevada

NEWMONT MINING CORPORATION

SHEET 4 OF 8

FILED AT THE REQUEST OF *Newmont Mining*
on *July 22, 2010*, at *3:33* mins. past *2 P.M.*
RECORDS OF EUREKA COUNTY, NEVADA M. N. REBALEATI, Recorder
File No. **189251** Fee \$ *49.8*



TIE POINT:
The NE corner of LONE 217 is located approximately
24,998 feet north and 27,371 feet west of the
found SW corner of Section 19, T21N, R52E, M.D.M.

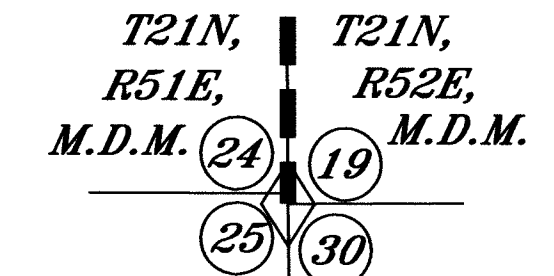


OWNER
NEWMONT USA LIMITED, d/b/a
NEWMONT MINING CORPORATION
P.O. Box 669
Carlin, Nevada 89822

- LEGEND:**
- = 2" x 2" x 4' WOOD POST LOCATION MONUMENT
 - = 2" x 2" x 4' WOOD POST CLAIM CORNER
 - ◇ = FOUND SURVEY MONUMENT

NOTES:
ALL LOCATION MONUMENTS AND CLAIM CORNERS
ARE 2" x 2" x 4' WOOD.
ALL CLAIMS ARE 1500' LONG BY 600' WIDE
UNLESS OTHERWISE SHOWN.
LOCATION MONUMENTS ARE SET ON THE CENTERLINE
OF EACH CLAIM,
10 FEET FROM THE NEAR ENDLINE AND
1490 FEET FROM THE OPPOSITE ENDLINE,
UNLESS OTHERWISE SHOWN.
AREA OF INTEREST CONTAINS SURVEYED,
PARTIALLY SURVEYED, AND UNSURVEYED LANDS.

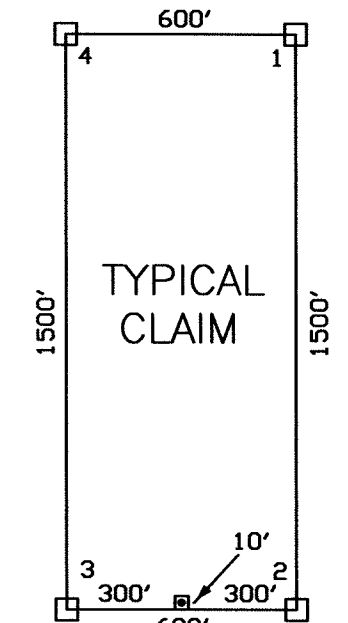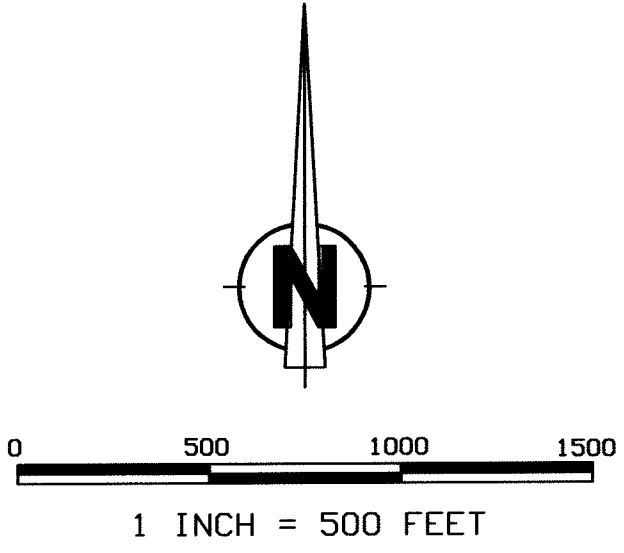


TYPICAL LODE CLAIM
UNLESS OTHERWISE SHOWN
LOCATION MONUMENT MAY LIE AT EITHER END OF THE CLAIM

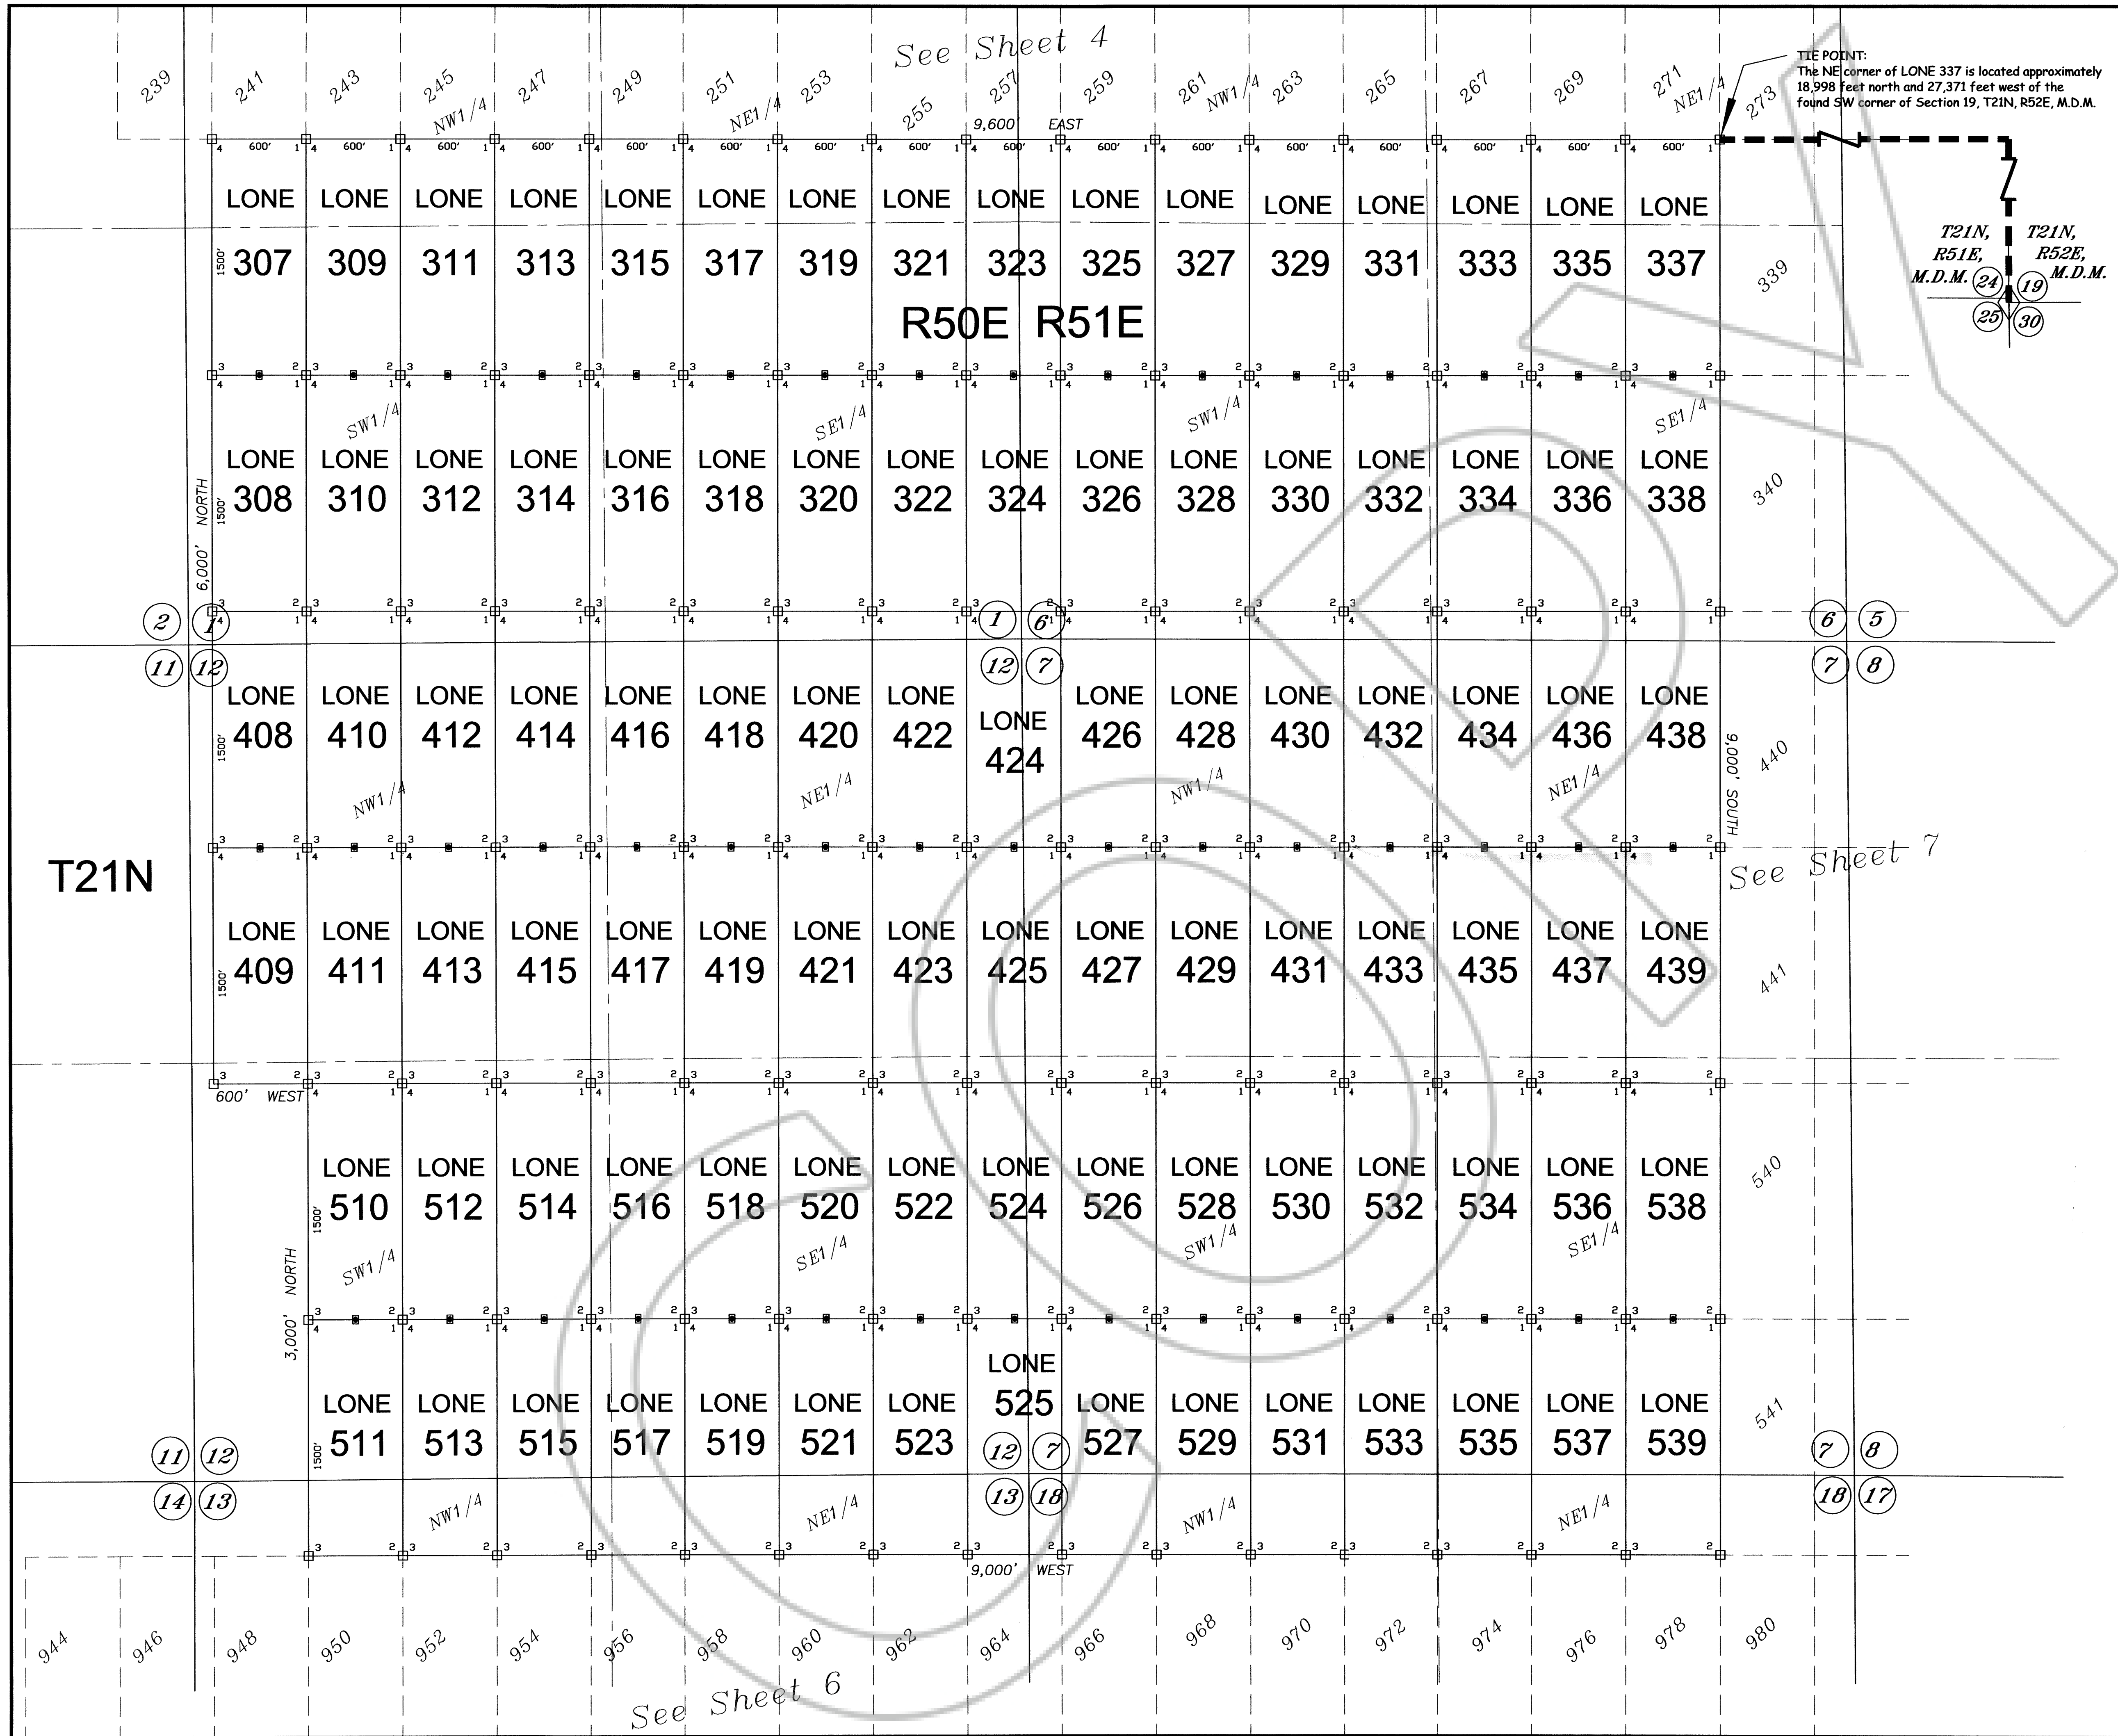


OWNER
NEWMONT USA LIMITED, d/b/a
NEWMONT MINING CORPORATION
P.O. Box 669
Carlin, Nevada 89822

LEGEND:
■ = 2" x 2" x 4" WOOD POST LOCATION MONUMENT
□ = 2" x 2" x 4" WOOD POST CLAIM CORNER
◇ = FOUND SURVEY MONUMENT

NOTES:
ALL LOCATION MONUMENTS AND CLAIM CORNERS ARE 2" x 2" x 4" WOOD.
ALL CLAIMS ARE 1500' LONG BY 600' WIDE UNLESS OTHERWISE SHOWN.
LOCATION MONUMENTS ARE SET ON THE CENTERLINE OF EACH CLAIM,
10 FEET FROM THE NEAR ENDLINE AND 1490 FEET FROM THE OPPOSITE ENDLINE, UNLESS OTHERWISE SHOWN.
AREA OF INTEREST CONTAINS SURVEYED, PARTIALLY SURVEYED, AND UNSURVEYED LANDS.

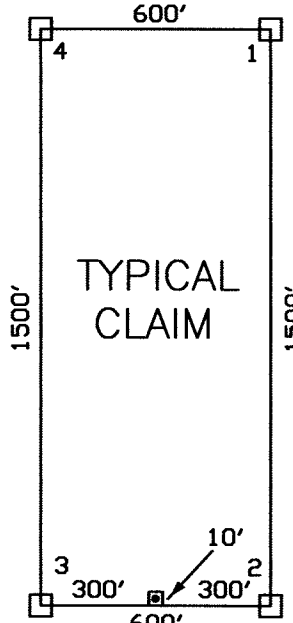

TYPICAL LODGE CLAIM
UNLESS OTHERWISE SHOWN
LOCATION MONUMENT MAY LIE AT EITHER END OF THE CLAIM

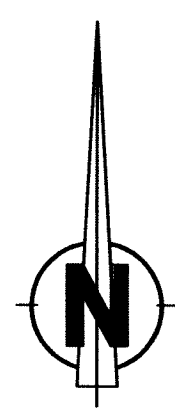


0 500 1000 1500
1 INCH = 500 FEET

SHEET 5 OF 8

Claim Map of
LONE 11-64, 67-104, 121-158, 175-224,
234, 236, 238-291, 307-368, 370-372,
374-393, 408-465, 474-493, 495, 497,
499, 510-565, 578-599, 612-738,
742-791, 793, 795, 798-1085
Lode Claims located within
Sections 13, 14, 23-26, 29-33, 35, 36, T22N, R50E, MDM
Sections 30-32, T22N, R51E, MDM
Sections 1-18, 21-24, T21N, R50E, MDM
Sections 4-9, 15-23, 26-30, T21N, R51E, MDM
Eureka County, Nevada

NEWMONT MINING CORPORATION

FILED AT THE REQUEST OF Newmont Mining
County of Eureka, Nevada
at 3:30 p.m. on 10/10/2011
189751
Fee \$ 53.00

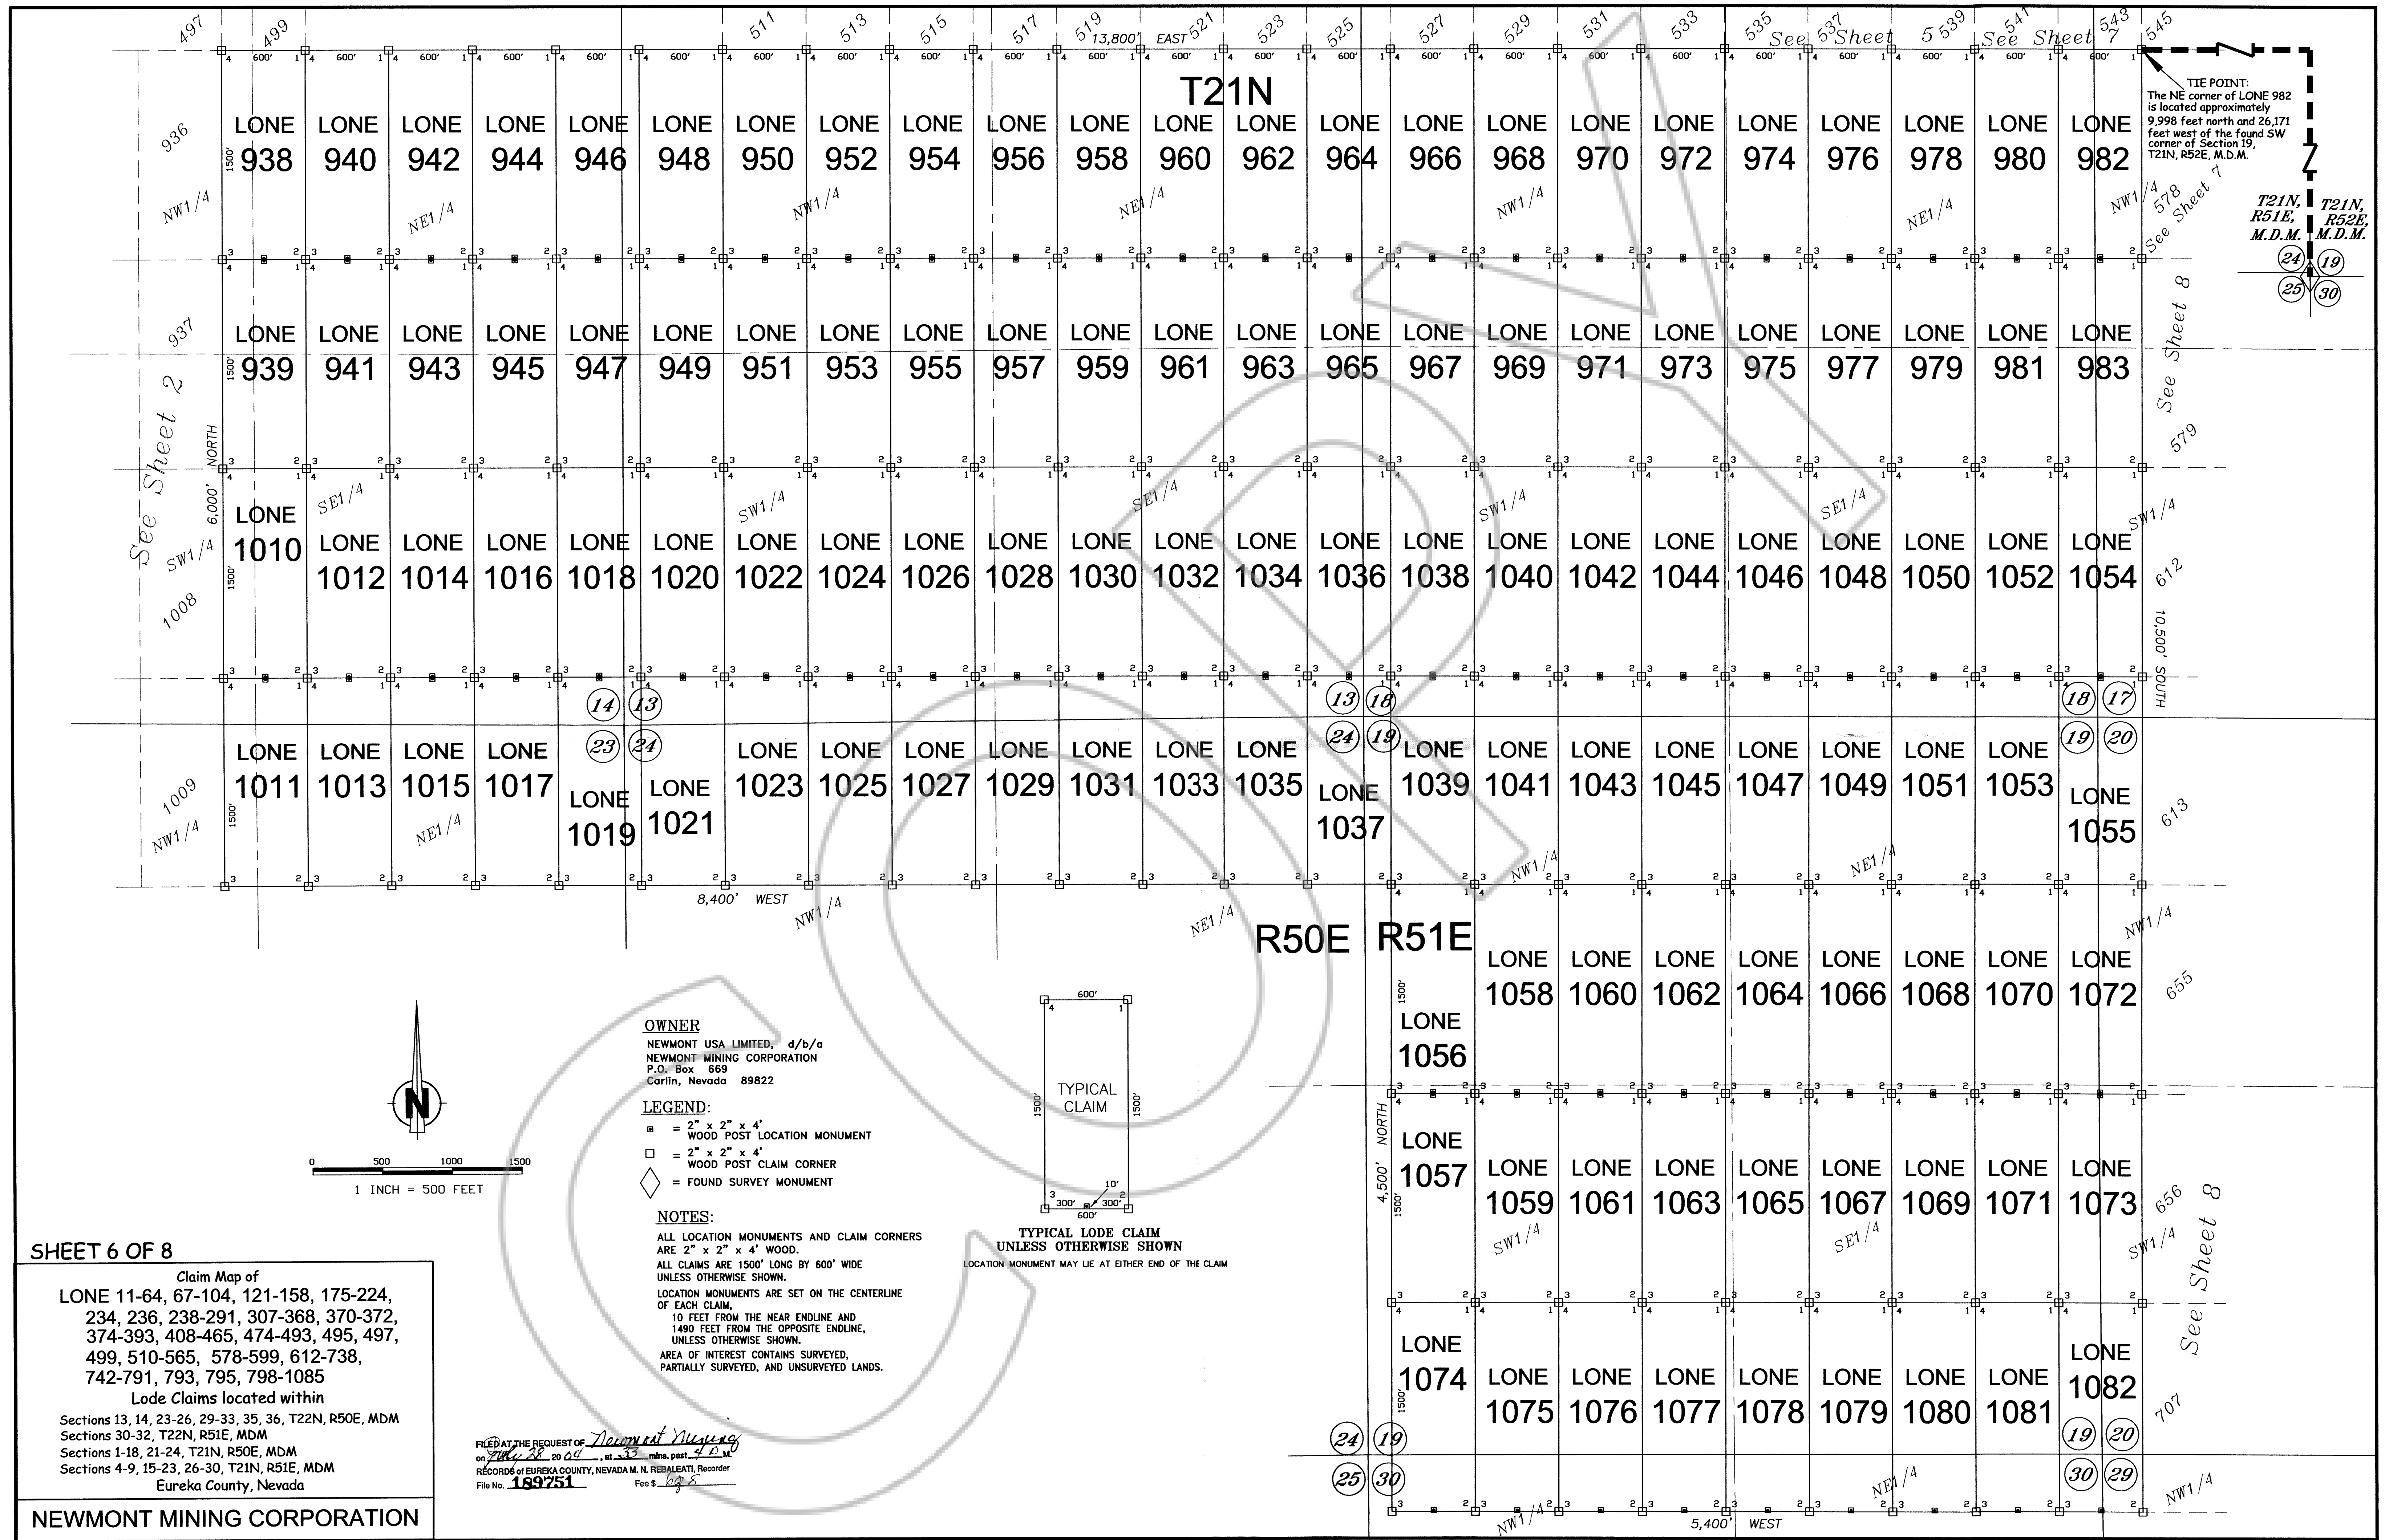

SHEET 6 OF 8

Claim Map of
LONE 11-64, 67-104, 121-158, 175-224,
234, 236, 238-291, 307-368, 370-372,
374-393, 408-465, 474-493, 495, 497,
499, 510-565, 578-599, 612-738,
742-791, 793, 795, 798-1085

Lode Claims located within

Sections 13, 14, 23-26, 29-33, 35, 36, T22N, R50E, MDM
Sections 30-32, T22N, R51E, MDM
Sections 1-18, 21-24, T21N, R50E, MDM
Sections 4-9, 15-23, 26-30, T21N, R51E, MDM
Eureka County, Nevada

NEWMONT MINING CORPORATION

OWNER
NEWMONT USA LIMITED, d/b/a
NEWMONT MINING CORPORATION
P.O. Box 669
Carlin, Nevada 89822

LEGEND:
■ = 2" x 2" x 4'
WOOD POST LOCATION MONUMENT
□ = 2" x 2" x 4'
WOOD POST CLAIM CORNER
◇ = FOUND SURVEY MONUMENT

NOTES:

ALL LOCATION MONUMENTS AND CLAIM CORNERS
ARE 2" x 2" x 4" WOOD.
ALL CLAIMS ARE 1500' LONG BY 600' WIDE
UNLESS OTHERWISE SHOWN.
LOCATION MONUMENTS ARE SET ON THE CENTERLINE
OF EACH CLAIM,
10 FEET FROM THE NEAR ENDLINE AND
1490 FEET FROM THE OPPOSITE ENDLINE,
UNLESS OTHERWISE SHOWN.
AREA OF INTEREST CONTAINS SURVEYED,
PARTIALLY SURVEYED, AND UNSURVEYED LANDS.

TYPICAL LODGE CLAIM
UNLESS OTHERWISE SHOWN
LOCATION MONUMENT MAY LIE AT EITHER END OF THE CLAIM

FILED AT THE REQUEST OF *Neumont Mining*
on *May 26*, 20*14*, at *33* mins. past *4 P.M.*
RECORDS OF EUREKA COUNTY, NEVADA M. N. REIBLEATL, Recorder
File No. *189751* Fee \$ *10.00*

R51E

LEGEND:

- = 2" x 2" x 4' WOOD POST LOCATION MONUMENT
- = 2" x 2" x 4' WOOD POST CLAIM CORNER
- ◇ = FOUND SURVEY MONUMENT

NOTES:

ALL LOCATION MONUMENTS AND CLAIM CORNERS ARE 2" x 2" x 4' WOOD.
ALL CLAIMS ARE 1500' LONG BY 600' WIDE UNLESS OTHERWISE SHOWN.
LOCATION MONUMENTS ARE SET ON THE CENTERLINE OF EACH CLAIM,
10 FEET FROM THE NEAR ENDLINE AND 1490 FEET FROM THE OPPOSITE ENDLINE, UNLESS OTHERWISE SHOWN.
AREA OF INTEREST CONTAINS SURVEYED, PARTIALLY SURVEYED, AND UNSURVEYED LANDS.

Claim Map of
LONE 11-64, 67-104, 121-158, 175-224,
234, 236, 238-291, 307-368, 370-372,
374-393, 408-465, 474-493, 495, 497,
499, 510-565, 578-599, 612-738,
742-791, 793, 795, 798-1085

Lode Claims located within

Sections 13, 14, 23-26, 29-33, 35, 36, T22N, R50E, MDM
Sections 30-32, T22N, R51E, MDM
Sections 1-18, 21-24, T21N, R50E, MDM
Sections 4-9, 15-23, 26-30, T21N, R51E, MDM
Eureka County, Nevada

NEWMONT MINING CORPORATION

SHEET 7 OF 8

FILED AT THE REQUEST OF *Newmont Mining*
on *July 28* 20 *04*, at *11:33* mins. past *4:00* P.M.
RECORDS OF EUREKA COUNTY, NEVADA M. N. REBALEATI, Recorder
File No. *189751* Fee \$ *178*




0 500 1000 1500
1 INCH = 500 FEET

TIE POINT:
The NE corner of LONE 291 is located approximately
20,498 feet north and 21,371 feet west of the
found SW corner of Section 19, T21N, R52E, M.D.M.


T21N,
R51E,
M.D.M. (24)
T21N,
R52E,
M.D.M. (19)
(25) (30)


OWNER

NEWMONT USA LIMITED, d/b/a
NEWMONT MINING CORPORATION
P.O. Box 669
Carlin, Nevada 89822

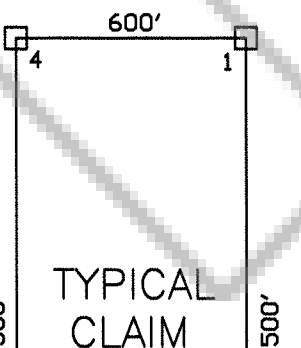

TYPICAL LODE CLAIM
UNLESS OTHERWISE SHOWN
LOCATION MONUMENT MAY LIE AT
EITHER END OF THE CLAIM

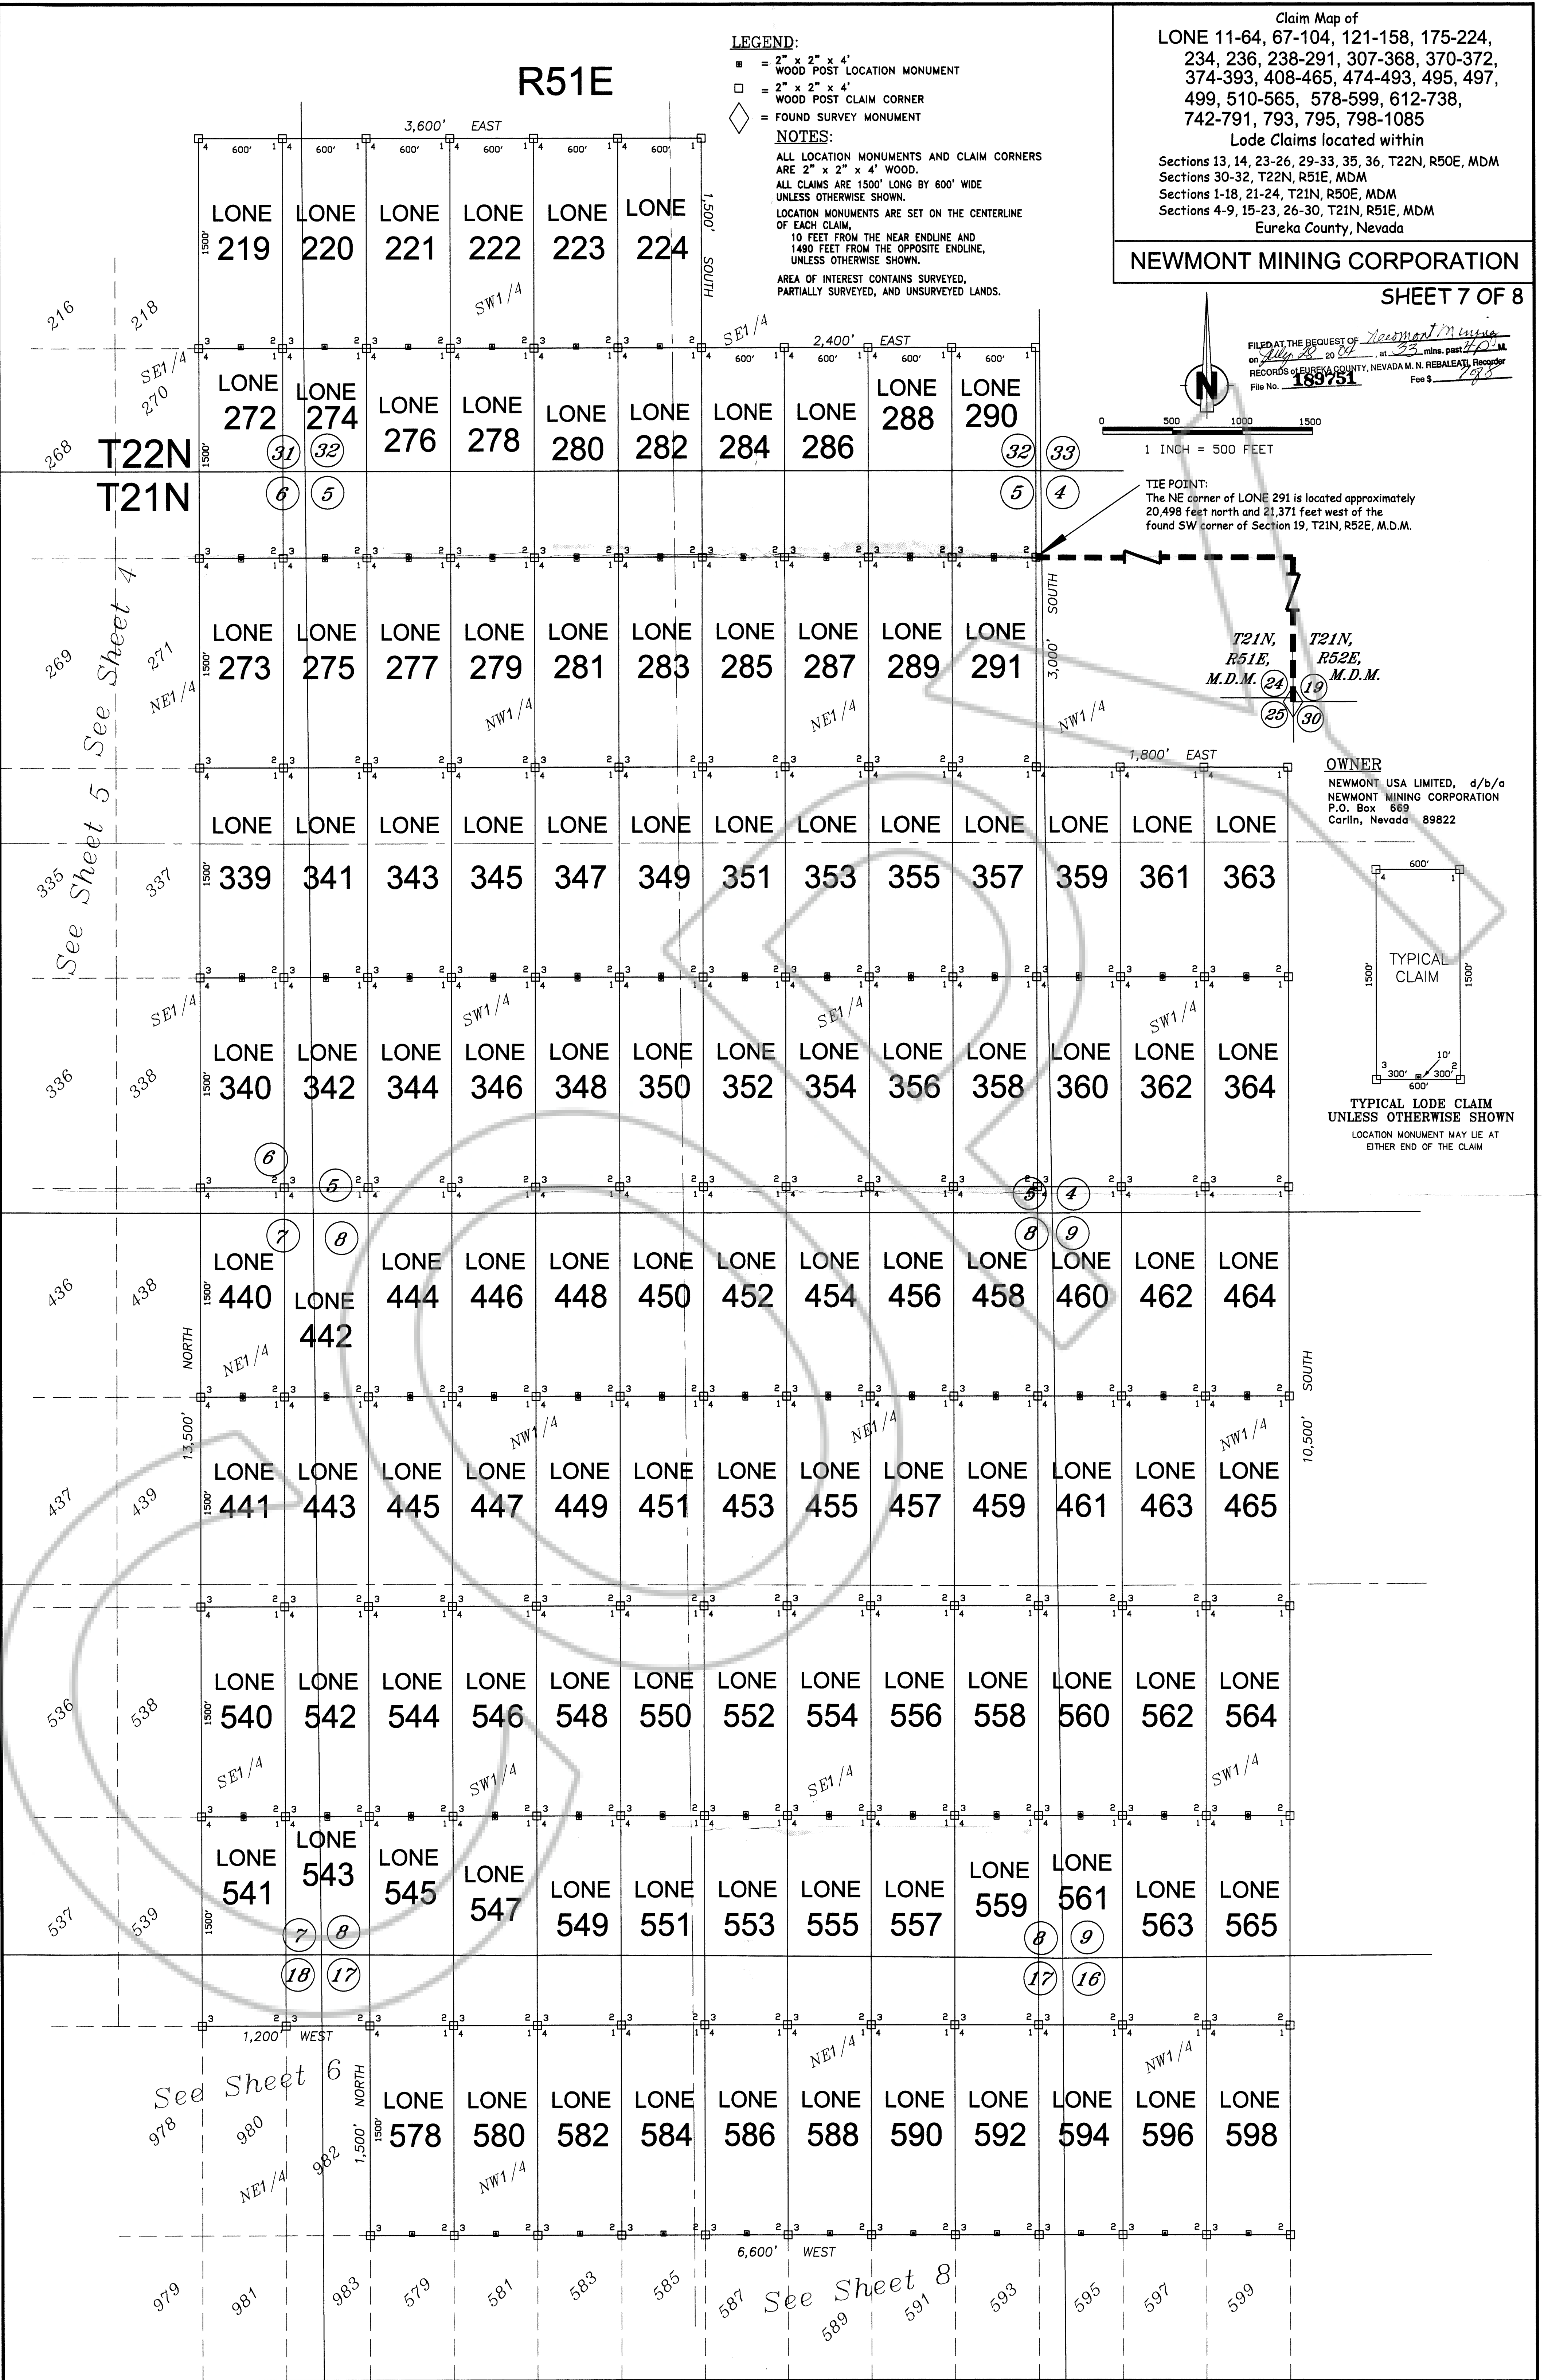

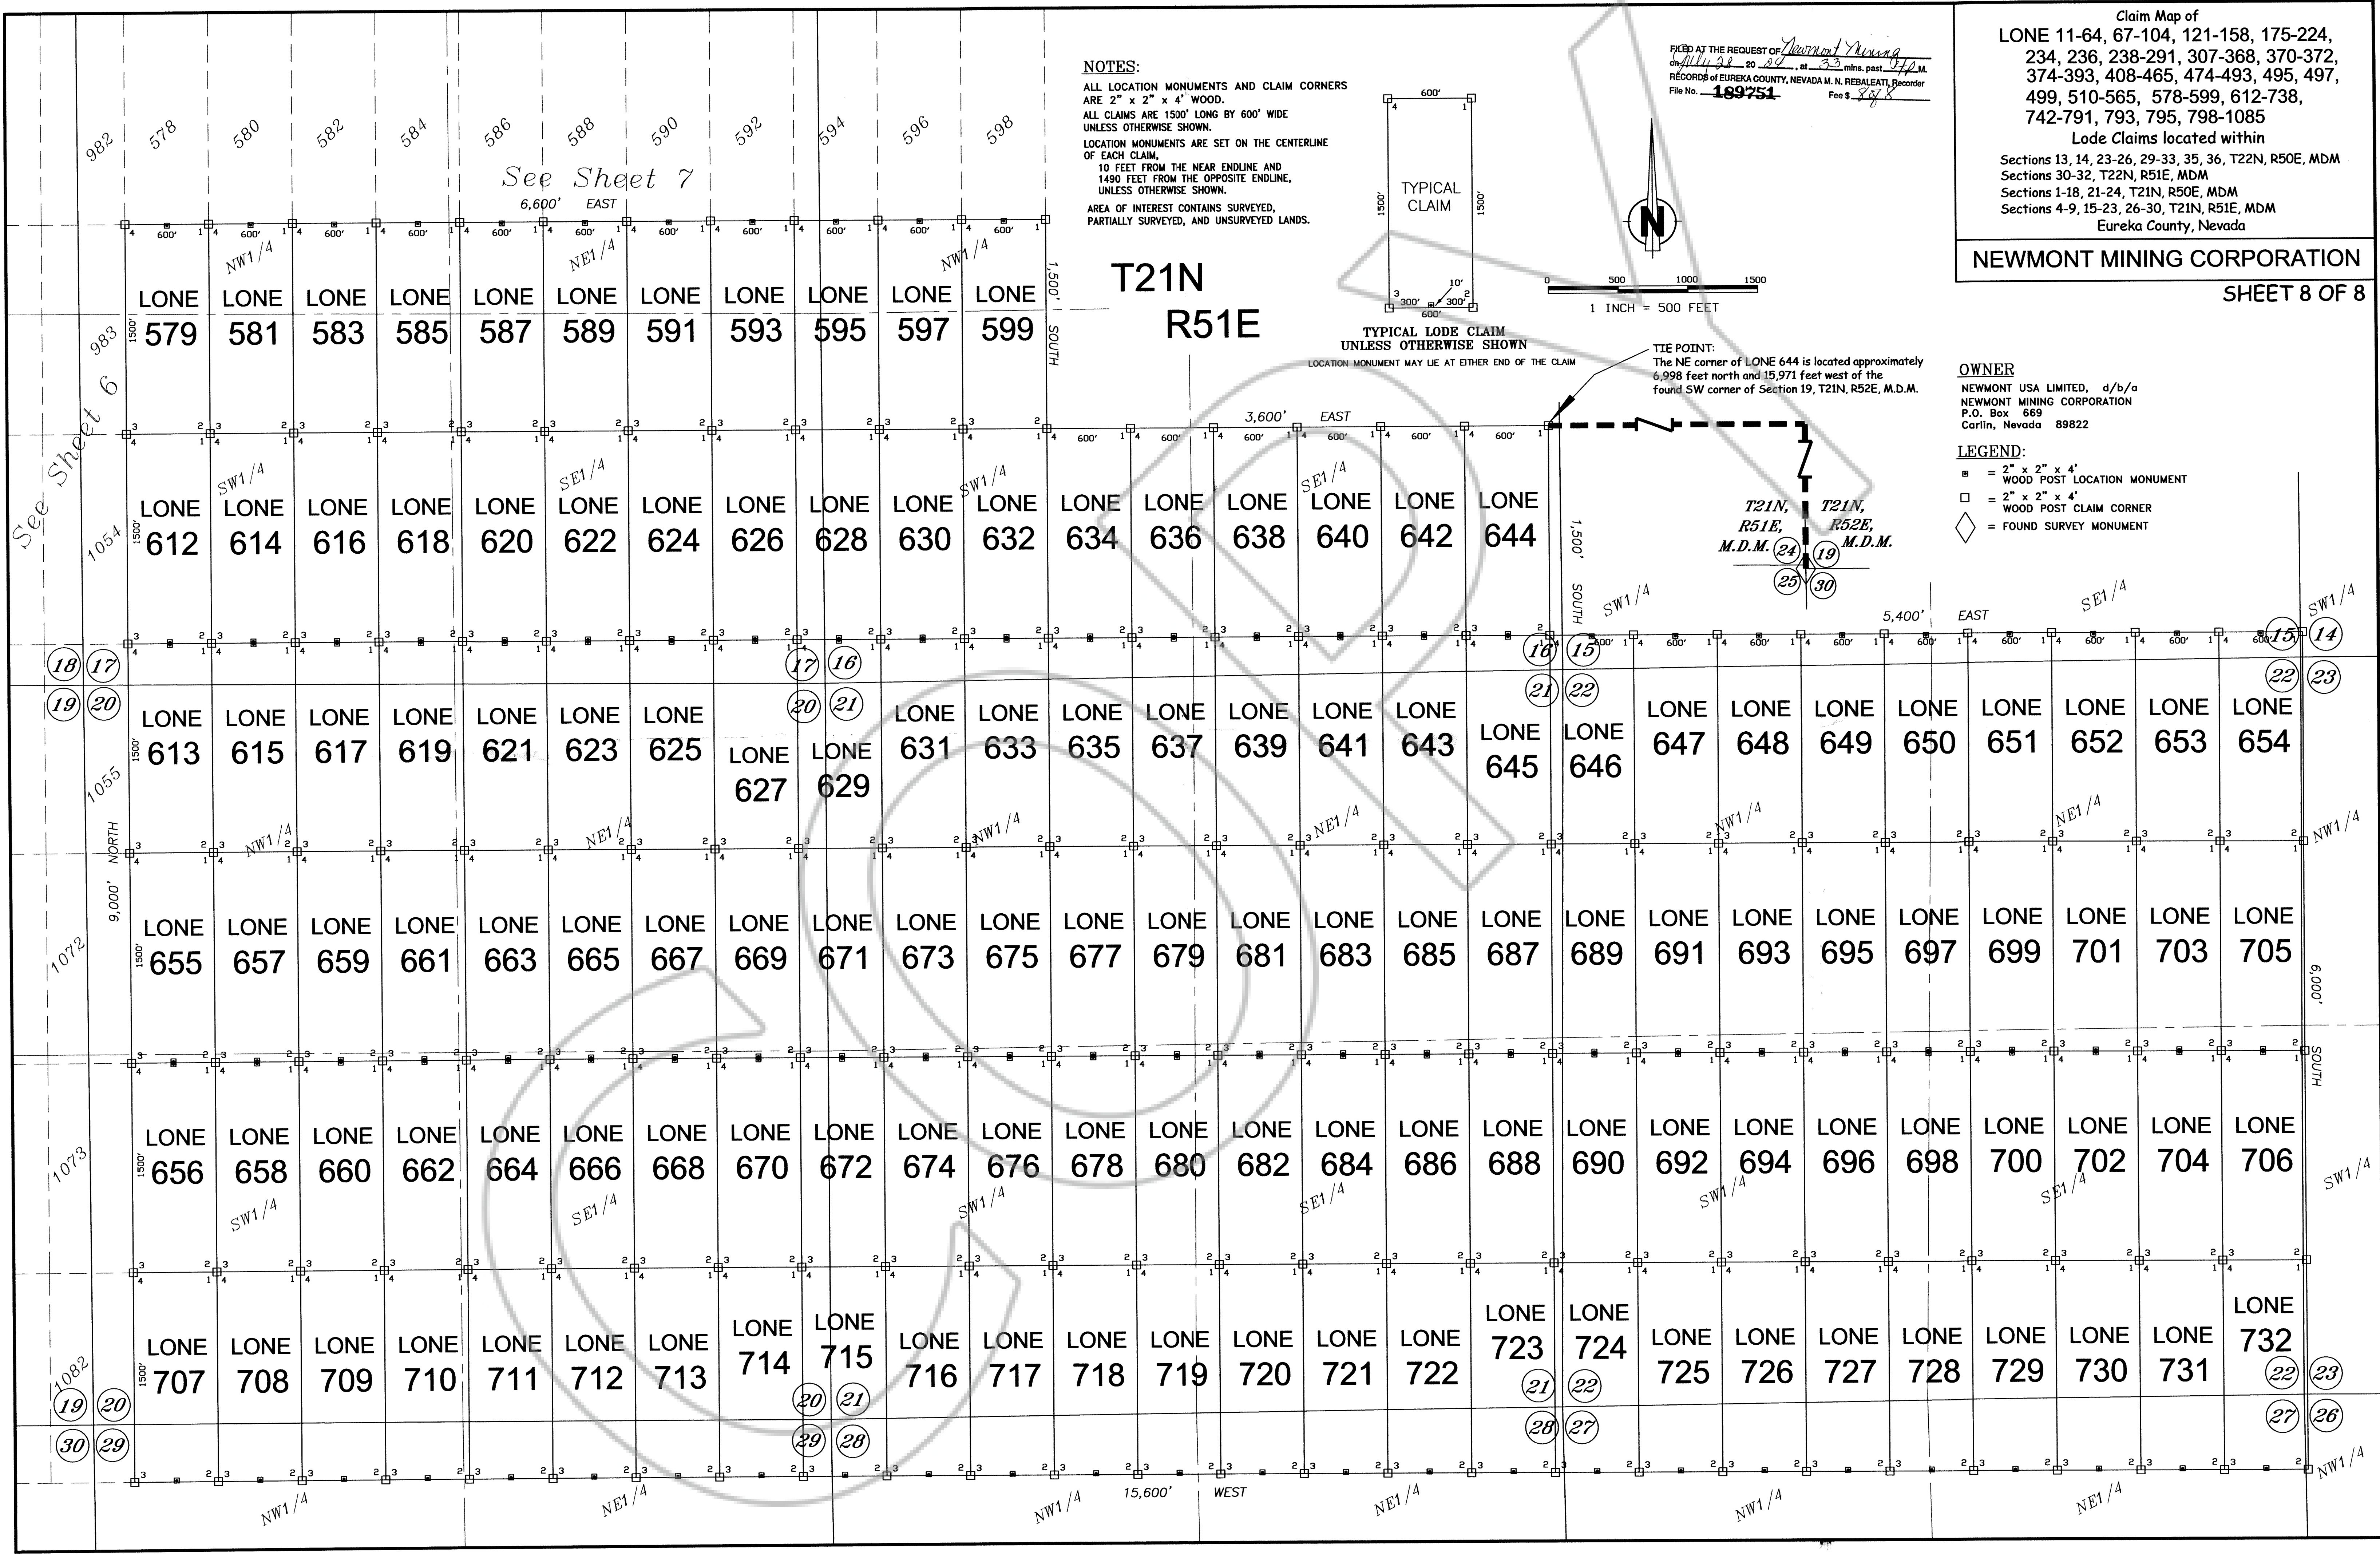

NOTES:
ALL LOCATION MONUMENTS AND CLAIM CORNERS ARE 2" x 2" x 4' WOOD.
ALL CLAIMS ARE 1500' LONG BY 600' WIDE UNLESS OTHERWISE SHOWN.
LOCATION MONUMENTS ARE SET ON THE CENTERLINE OF EACH CLAIM,
10 FEET FROM THE NEAR ENDLINE AND 1490 FEET FROM THE OPPOSITE ENDLINE, UNLESS OTHERWISE SHOWN.
AREA OF INTEREST CONTAINS SURVEYED, PARTIALLY SURVEYED, AND UNSURVEYED LANDS.

FILED AT THE REQUEST OF Newmont Mining
on 11/11/20 at 3:33 mins. past 4:40 P.M.
RECORDS OF EUREKA COUNTY, NEVADA M. N. REBALEATI, Recorder
File No. 189751 Fee \$ 848

Claim Map of
LONE 11-64, 67-104, 121-158, 175-224,
234, 236, 238-291, 307-368, 370-372,
374-393, 408-465, 474-493, 495, 497,
499, 510-565, 578-599, 612-738,
742-791, 793, 795, 798-1085
Lode Claims located within
Sections 13, 14, 23-26, 29-33, 35, 36, T22N, R50E, MDM
Sections 30-32, T22N, R51E, MDM
Sections 1-18, 21-24, T21N, R50E, MDM
Sections 4-9, 15-23, 26-30, T21N, R51E, MDM
Eureka County, Nevada


NEWMONT MINING CORPORATION
SHEET 8 OF 8

OWNER
NEWMONT USA LIMITED, d/b/a
NEWMONT MINING CORPORATION
P.O. Box 669
Carlin, Nevada 89822

LEGEND:
■ = 2" x 2" x 4' WOOD POST LOCATION MONUMENT
□ = 2" x 2" x 4' WOOD POST CLAIM CORNER
◇ = FOUND SURVEY MONUMENT

TIE POINT:
The NE corner of LONE 644 is located approximately 6,998 feet north and 15,971 feet west of the found SW corner of Section 19, T21N, R52E, M.D.M.

TYPICAL LODGE CLAIM
UNLESS OTHERWISE SHOWN
LOCATION MONUMENT MAY LIE AT EITHER END OF THE CLAIM

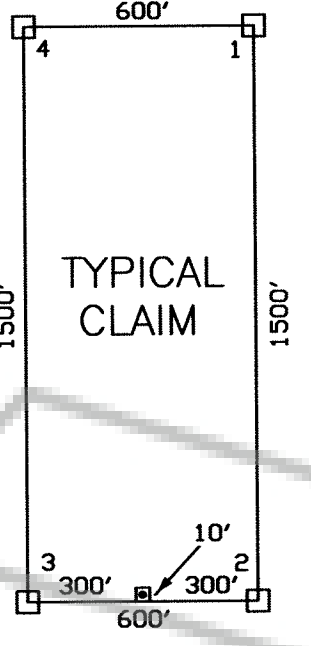

0 500 1000 1500
1 INCH = 500 FEET

