

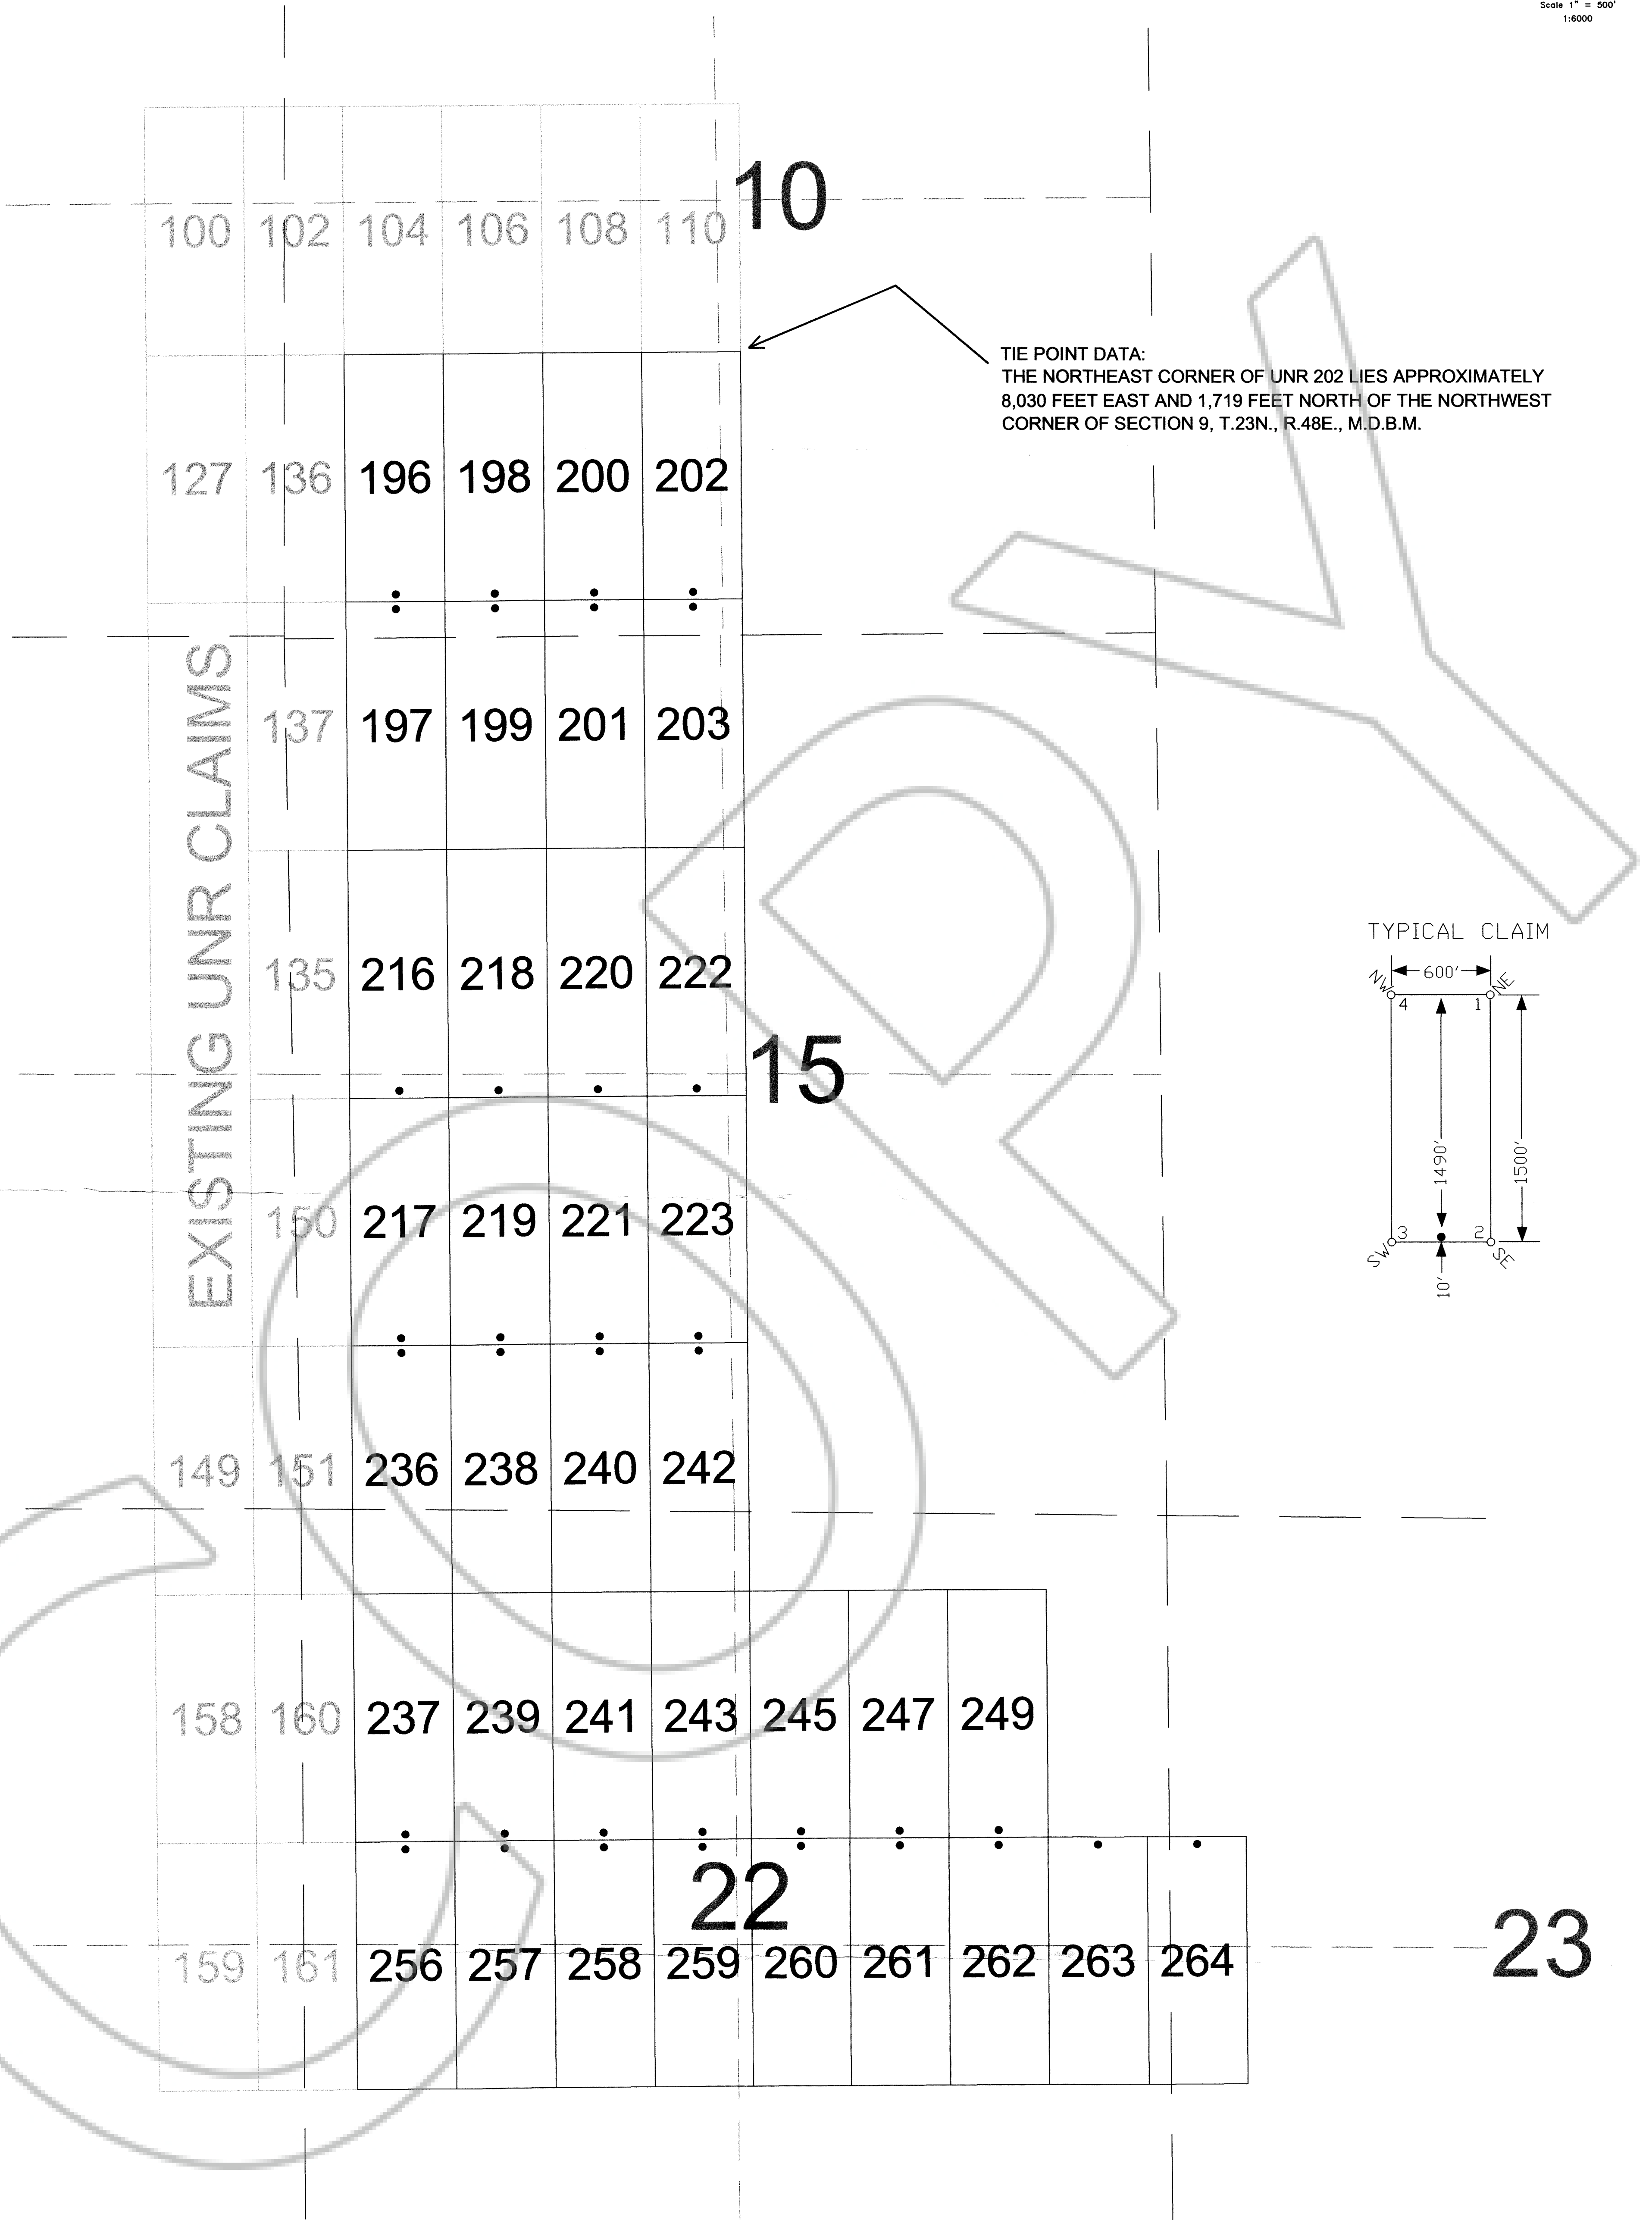


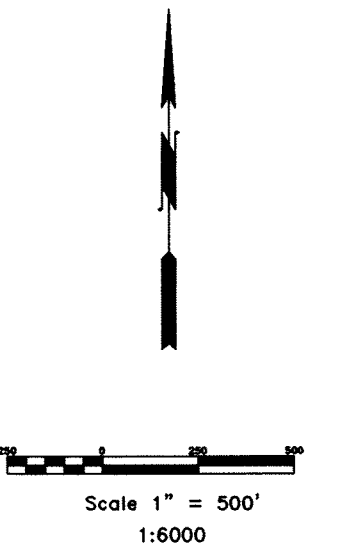

TIE POINT DATA:
THE NORTHEAST CORNER OF UNR 202 LIES APPROXIMATELY
8,030 FEET EAST AND 1,719 FEET NORTH OF THE NORTHWEST
CORNER OF SECTION 9, T.23N., R.48E., M.D.B.M.

TYPICAL CLAIM

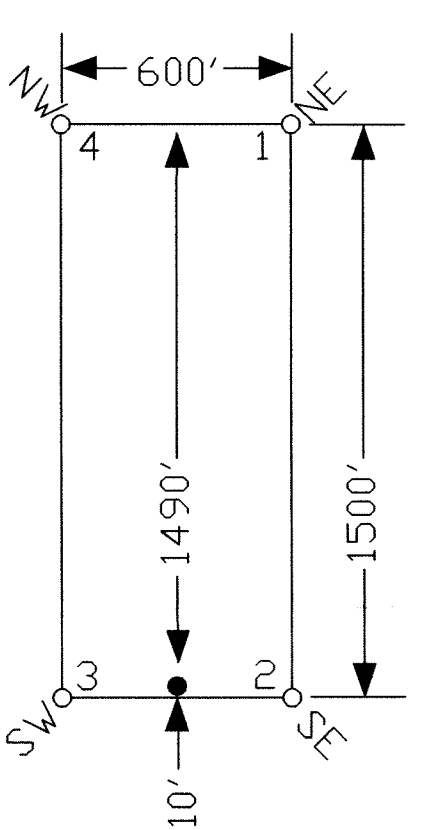

LOCATION DATES:
August 11, 2004 - UNR 237,239,241,243,245,247,249,256-264
August 12, 2004 - UNR 217,219,221,223,236,238,240,242
August 13, 2004 - UNR 216,218,220,222
August 14, 2004 - UNR 196-203
(36 Total Claims)

NOTES:
LOCATION MONUMENTS SET 10' FROM CLAIM END
CENTERLINES. ALL LOCATION MONUMENTS AND CLAIM
POSTS ARE 2"x2"x4' WOODEN STAKES.
DASHED SECTION LINES INDICATE PROJECTED SECTIONS.

FILED AT THE REQUEST OF *Great American Minerals*
on Aug 12 2004, at 14 mins. past 1 P.M.
RECORDS OF EUREKA COUNTY, NEVADA M. N. REBALEATI, Recorder
File No. 191417 Fee \$ 544.00

369 - 5th STREET
ELKO, NV 89801
PH: (775) 778-0668 FAX: (775) 778-0687

Locality:
Great American Minerals, Inc.
9051 S. 1075 W., Ste B-301, West Jordan, UT 84088
UNR Lode Claims
T.23N., R.48E.; Eureka County, Nevada

DATES:
August 2004

ACAD FILE NAME
(path) \acadm\unr0408.dwg
PLOT SCALE
1"=500'

DRAWN BY
pms