

MAP FILING FORM

Map of the AUGUST NITE Mining
Claim Group, in Section 25, Township 23 N, Range 49 E,
in the EUREKA Mining District,
County, Nevada,
Located on the 12 day of AUGUST, 2004 by
Locator name and address (please print):
J. T. DESMOND

PAGE 1
889K
OFFICIAL RECORDS
RECORDED AT THE REQUEST OF
J. T. Desmond
2004 NOV -4 PM 1:57


EUREKA COUNTY, NEVADA
M.N. REBALEATI, RECORDER
FILE NO. 34
FEES 00

193611

RECORDER'S STAMP

Describe here the position of the Claim Location Monument, if one is used.

AUGUST NITE MONUMENT ON CENTER LINE 100' FROM WEST CLAIM LINE
AUGUST NITE II MONUMENT ON CENTER LINE 100' FROM EAST CLAIM LINE

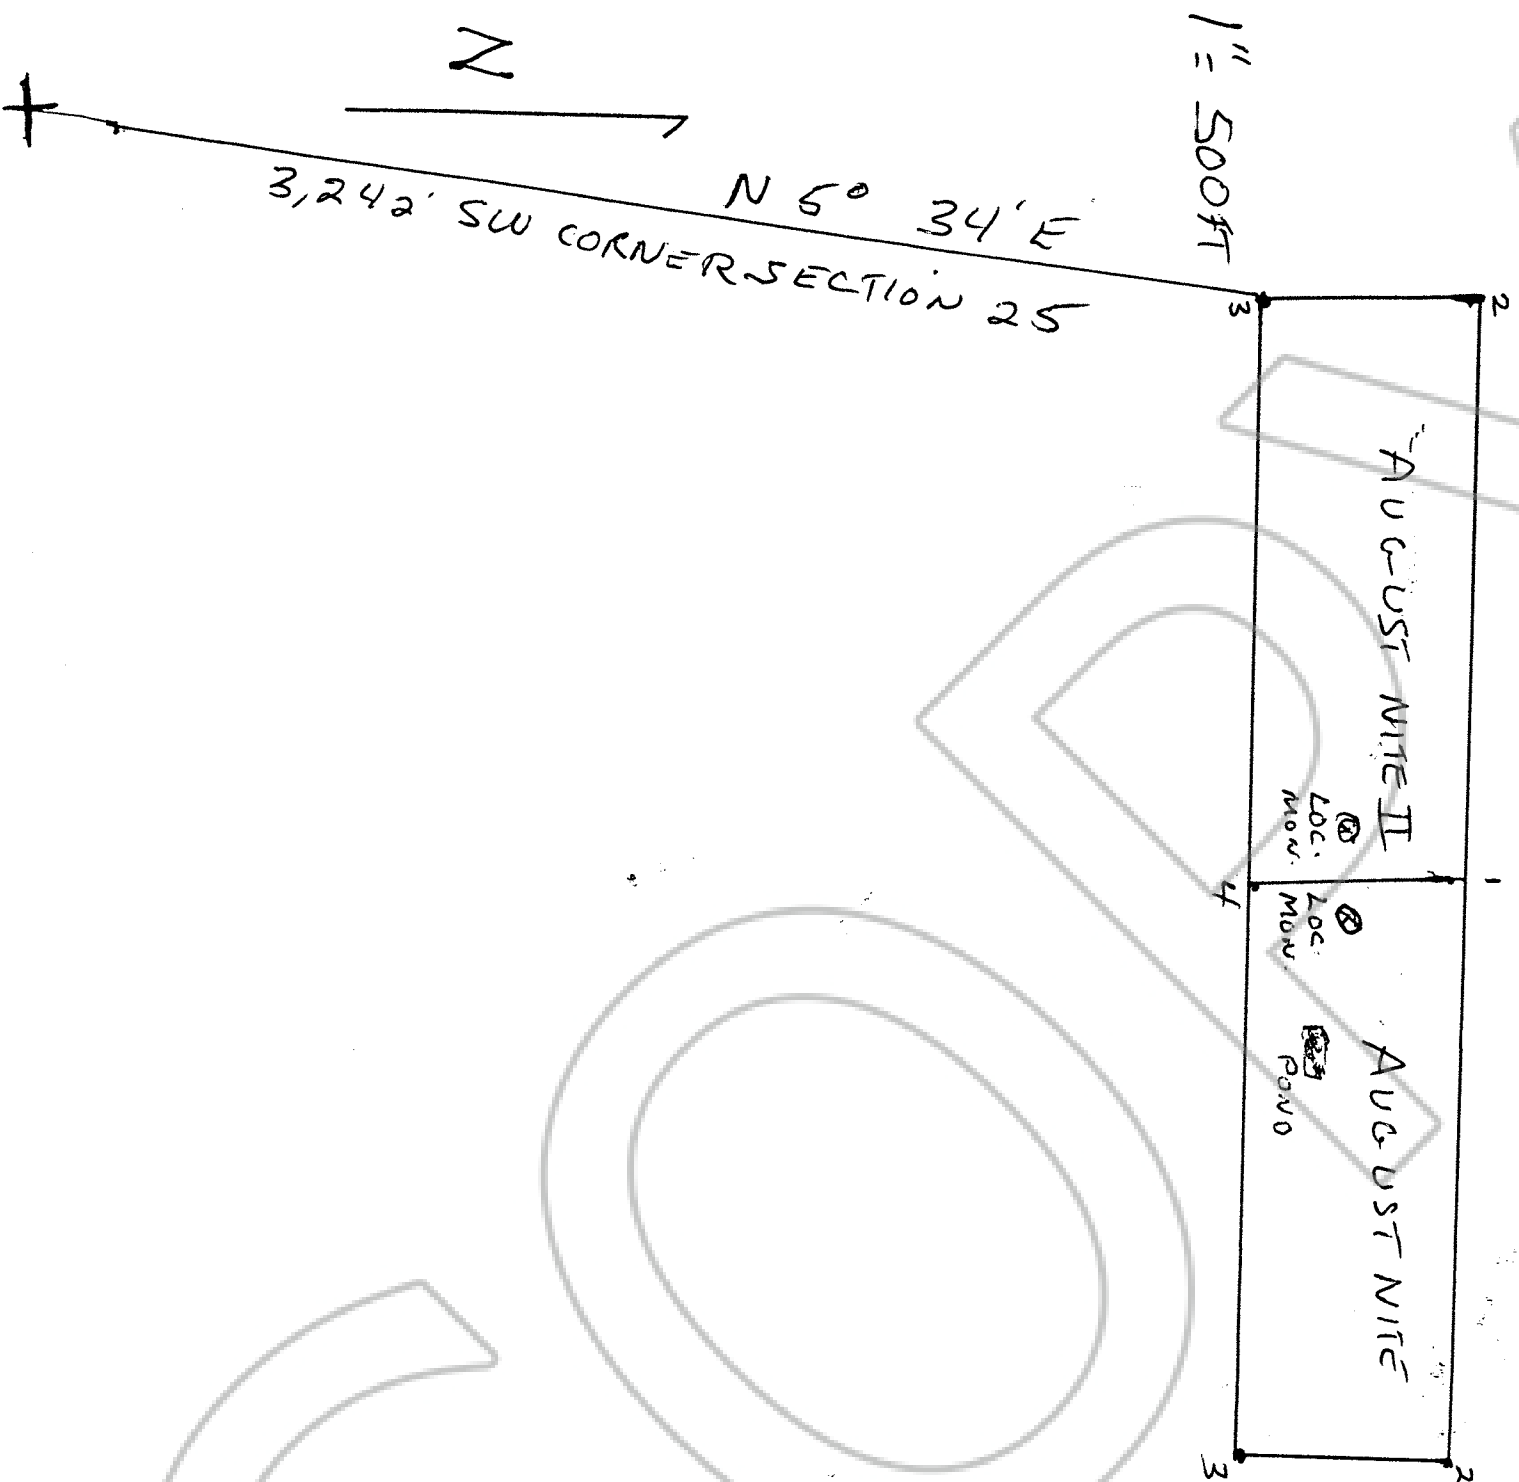

193611