


# R52E

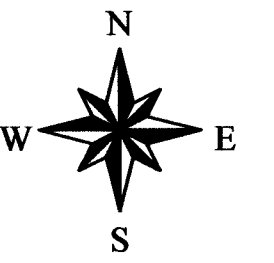


Flynn Claims, Eureka County, Nevada  
Located September 1, 2004  
Sections 3, 4, 9, 10, 14, 15, 16, 22, 23,  
T26N, R52E

Located by Toquima Minerals US, Inc.  
1 East Liberty Street, Suite 424  
Reno, Nevada 89501


## T26N

UTM Zone 11  
+ 577,000E  
+ 4,444,000N

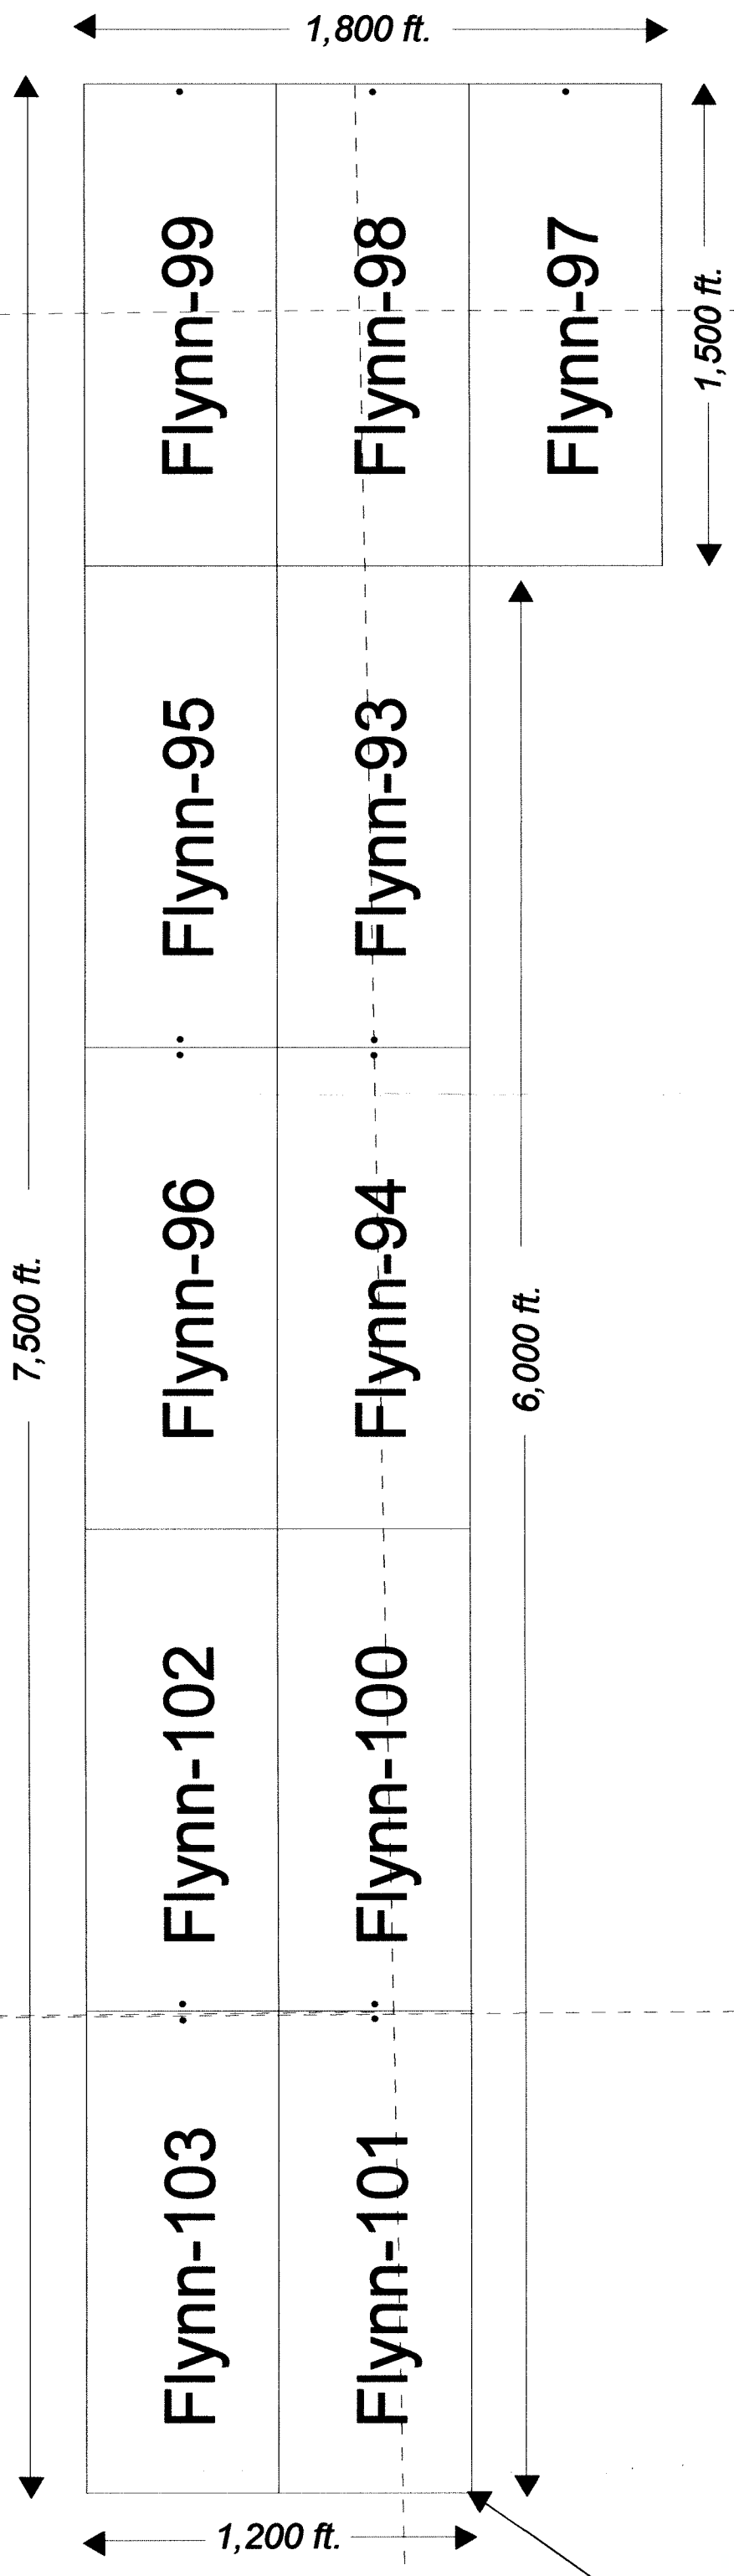


Tie line N55W, 6329 ft from section corner to SE corner of Flynn 101


Tie line S21W, 715 ft from section corner to NW corner Flynn 123

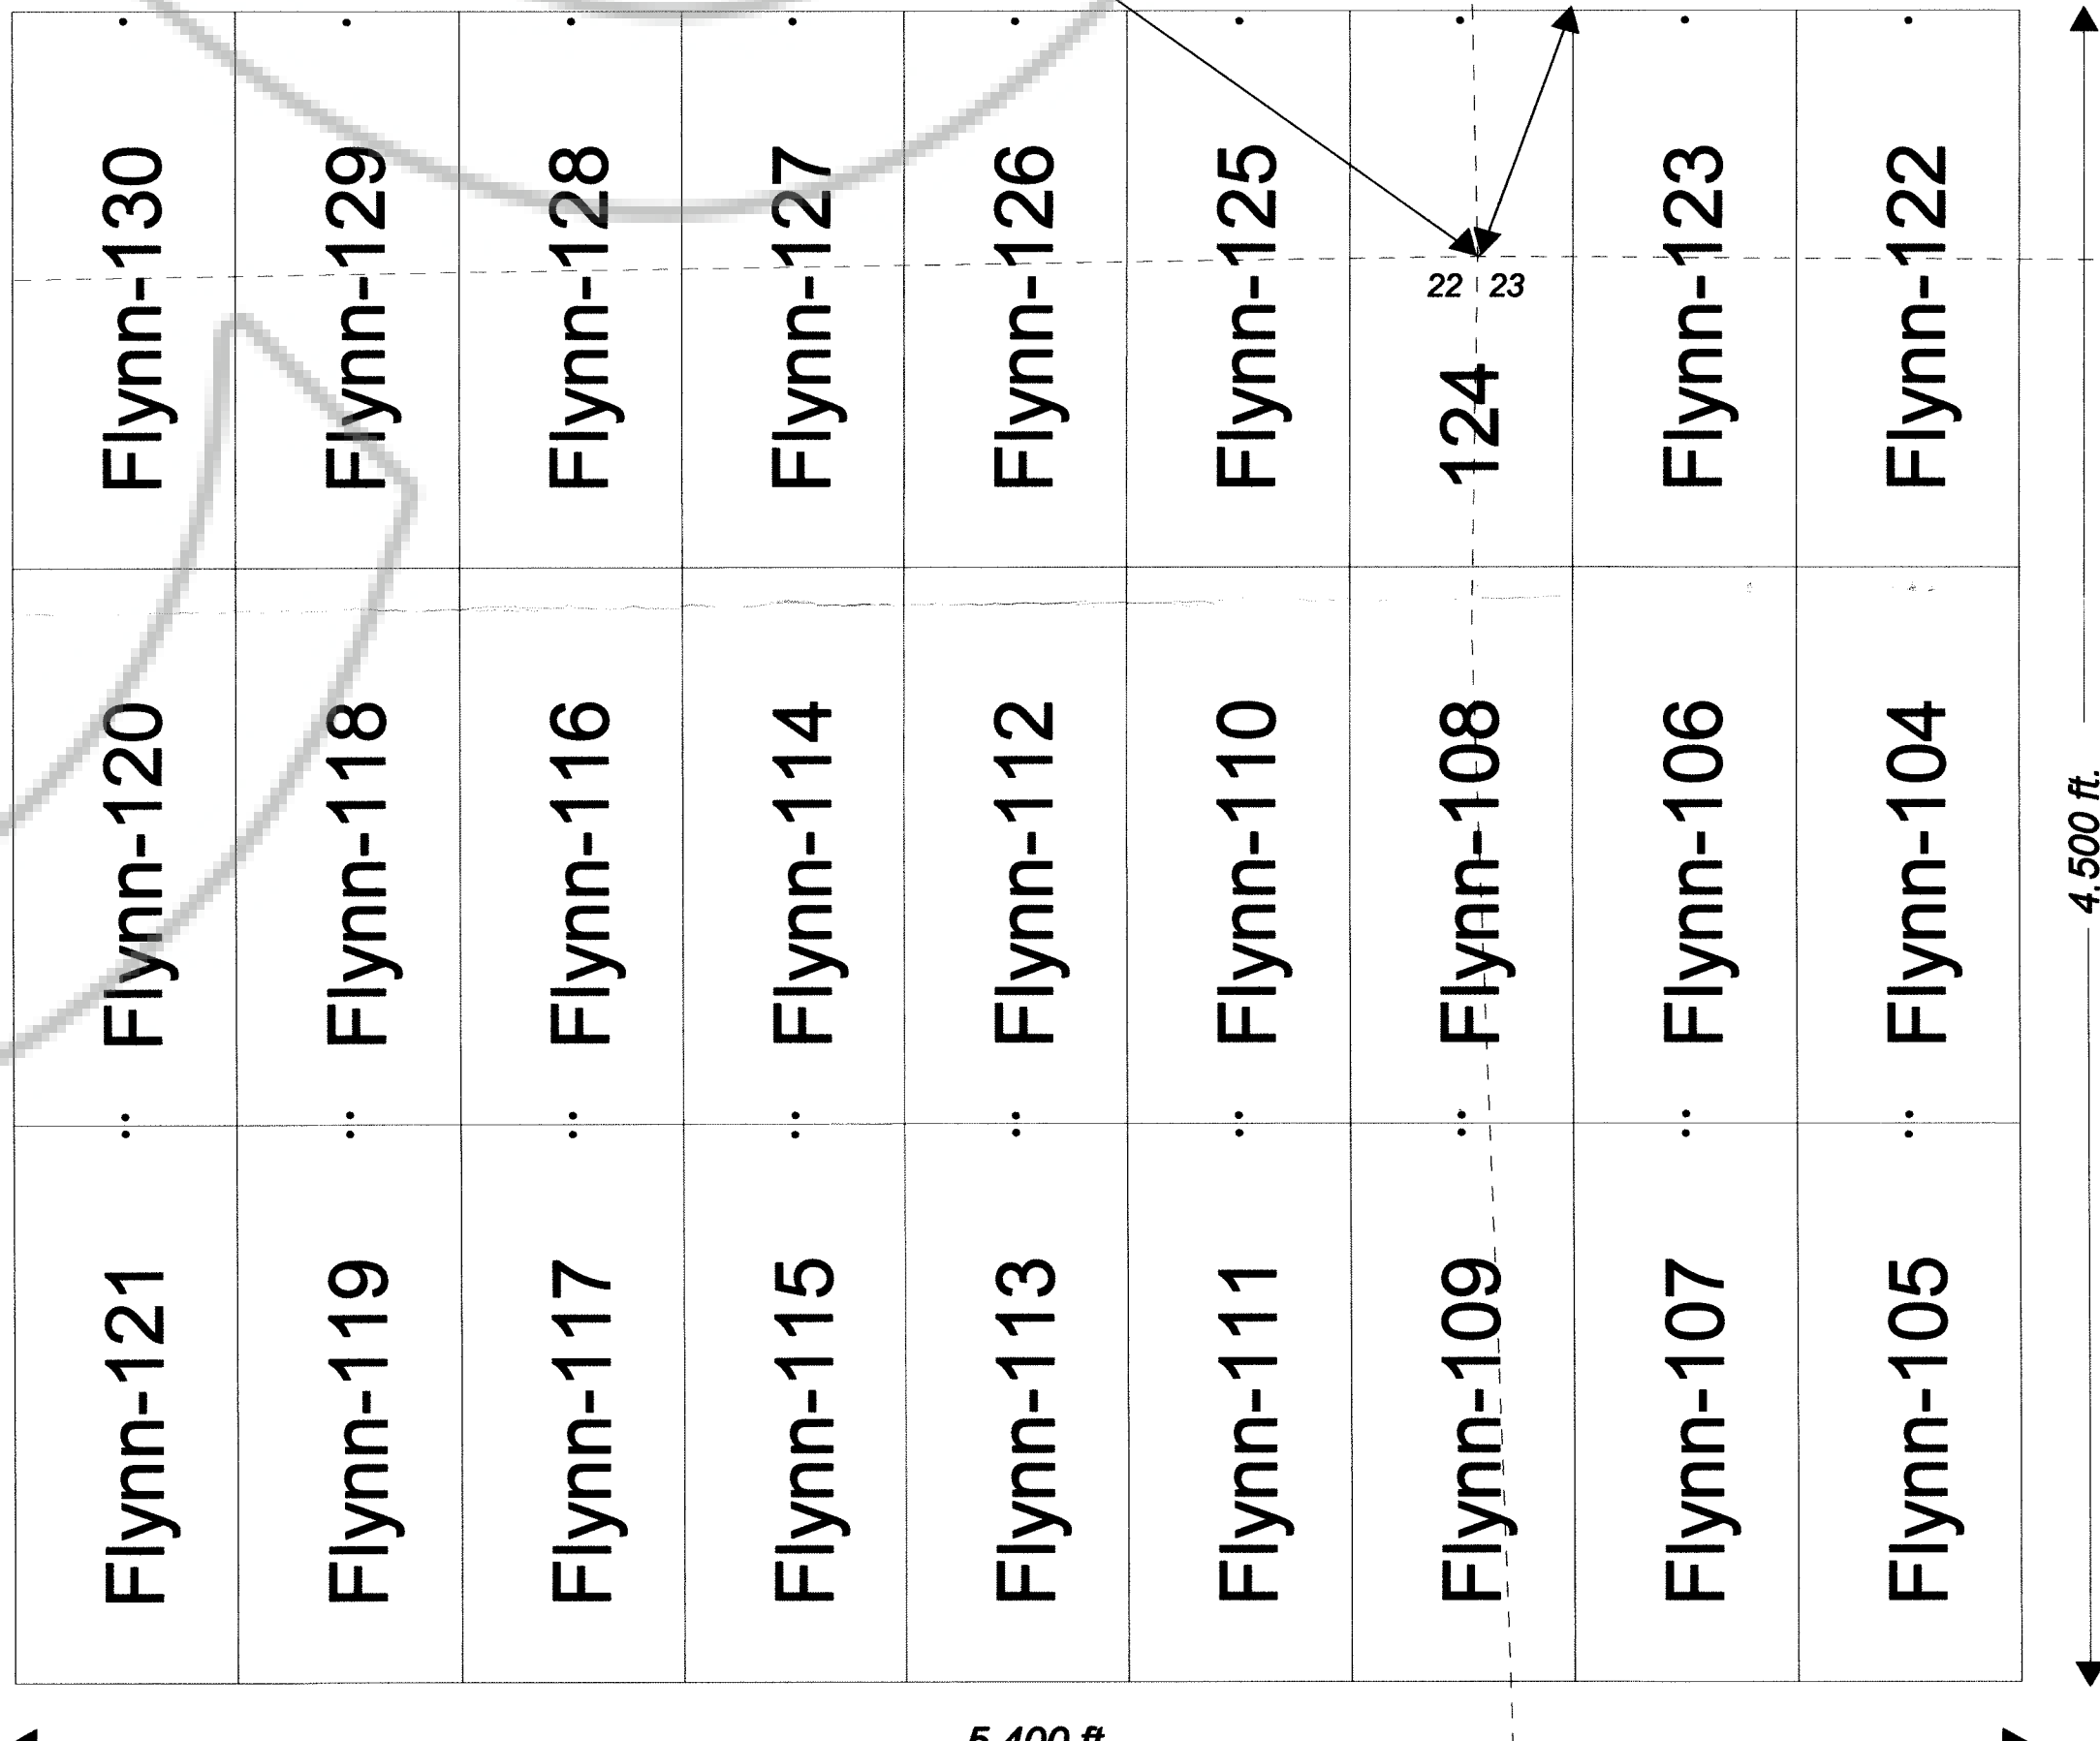

Typical Claim

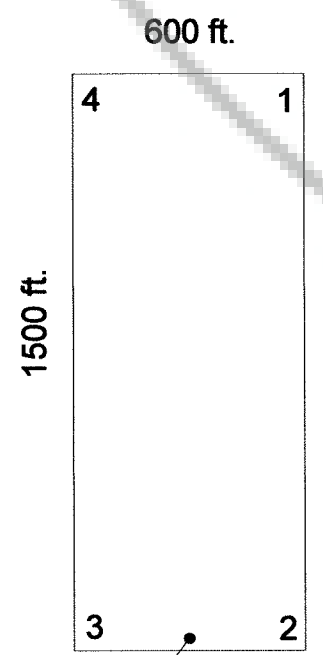

Location monument  
2" x 2" x 4" wood post  
25 ft. in from end line

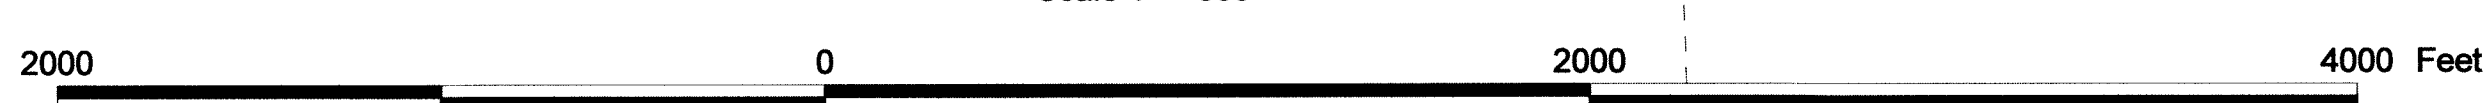

Scale 1" = 500'

FILED AT THE REQUEST OF *Toquima Minerals*  
on *Nov 8* 20 *04* at *3:36* mins. past *1 P.M.*  
RECORDS OF EUREKA COUNTY, NEVADA M. H. REBALEATI, Recorder  
File No. **193655** Fee \$ *524.00*