

TIE POINT DATA:
THE NORTHWEST CORNER OF PHOENIX 513 LIES APPROXIMATELY
193 FEET EAST AND 699 FEET NORTH OF THE NORTHWEST
CORNER OF SECTION 29, T.27N., R.53E., M.D.B.M.

Elko County
Eureka County

19 20
30 29

513



514

515

EXISTING PHOENIX CLAIMS

516

TYPICAL CLAIM

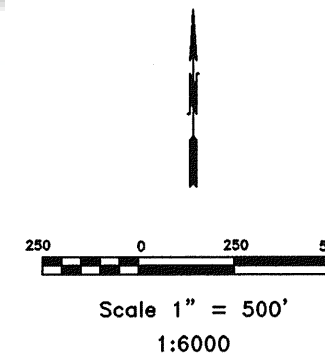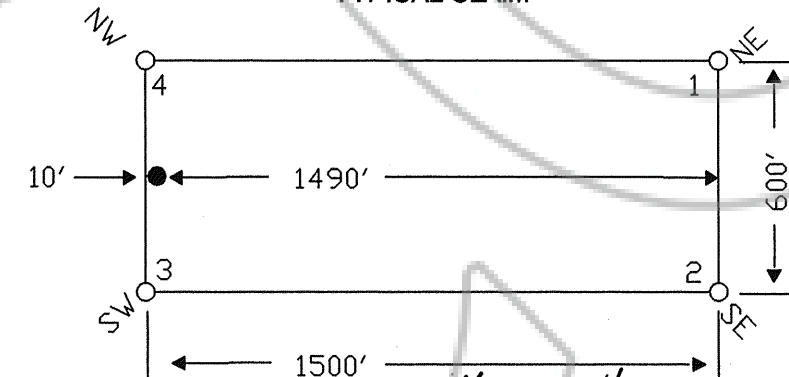

FILED AT THE REQUEST OF Golden Gryphon USA Inc
on Nov 23 2004, at 31 mins. past 2 P.M.
RECORDS OF EUREKA COUNTY, NEVADA M. N. REBALEATI, Recorder
File No. 193896 Fee \$ 34.00

LOCATION DATES:
October 7, 2004 - Phoenix 513-514

NOTES:
LOCATION MONUMENTS SET 10' FROM CLAIM END
CENTERLINES. ALL LOCATION MONUMENTS AND CLAIM
POSTS ARE 2"x2"x4' WOODEN STAKES.

DASHED SECTION LINES INDICATE PROJECTED SECTIONS.



369 - 5th STREET
PH: (775) 778-0668 ELKO, NV 89801 FAX: (775) 778-0682

Location:
Golden Gryphon USA Inc.
1400 Tanager Place RR21, Roberts Creek, BC VON 2W1
Phoenix 513-514 Lode Claims
T.27N., R.53E.; Eureka & Elko County, Nevada

DATE: November 2004
TACAD FILE NAME: Phoenix 513-514.dwg
DRAWN BY: MTS
PLOT SCALE: 1"=500'