

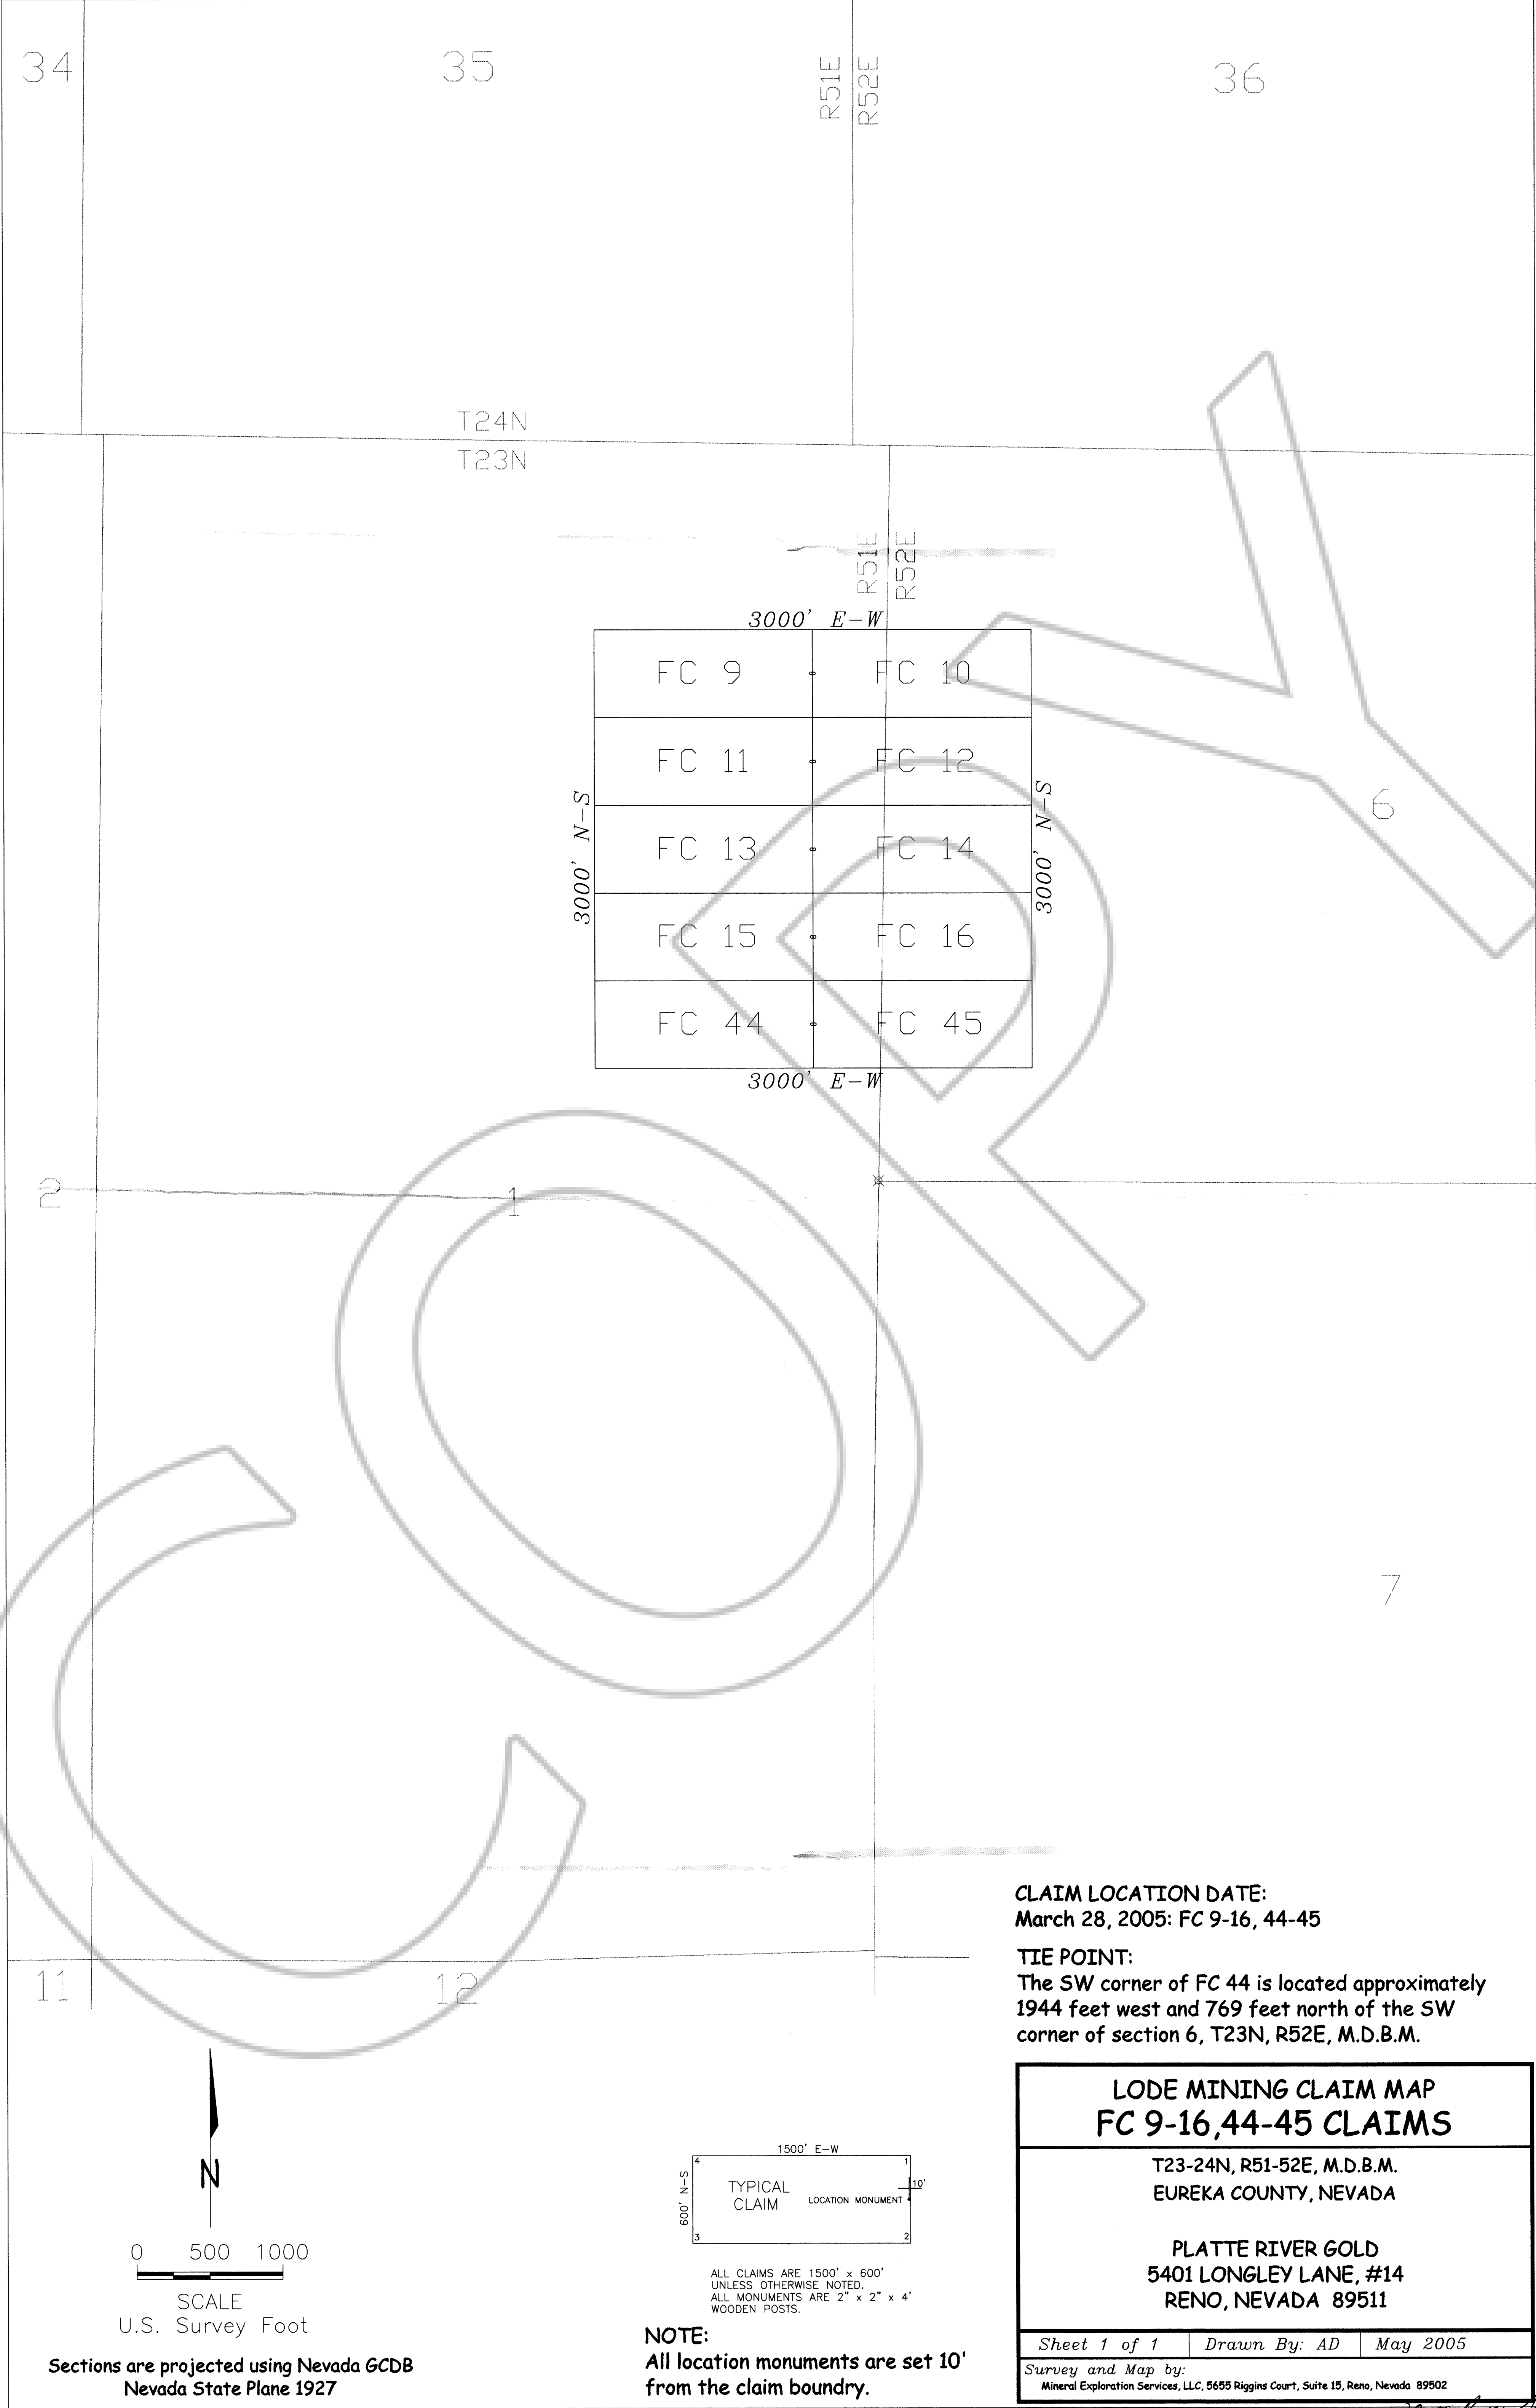


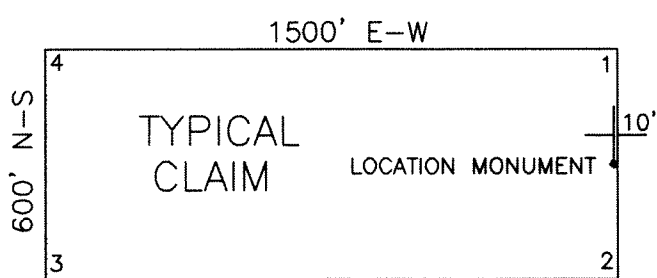

FC 9	FC 10
FC 11	FC 12
FC 13	FC 14
FC 15	FC 16
FC 44	FC 45

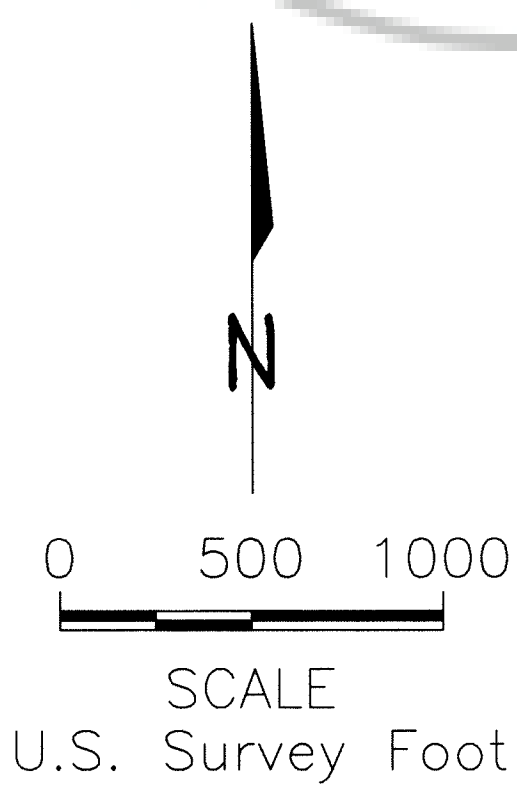

ALL CLAIMS ARE 1500' x 600'
UNLESS OTHERWISE NOTED.
ALL MONUMENTS ARE 2" x 2" x 4'
WOODEN POSTS.

NOTE:
All location monuments are set 10'
from the claim boundary.

CLAIM LOCATION DATE:
March 28, 2005: FC 9-16, 44-45

TIE POINT:
The SW corner of FC 44 is located approximately
1944 feet west and 769 feet north of the SW
corner of section 6, T23N, R52E, M.D.B.M.

LODE MINING CLAIM MAP		
FC 9-16,44-45 CLAIMS		
T23-24N, R51-52E, M.D.B.M. EUREKA COUNTY, NEVADA		
PLATTE RIVER GOLD 5401 LONGLEY LANE, #14 RENO, NEVADA 89511		
Sheet 1 of 1	Drawn By: AD	May 2005
Survey and Map by: Mineral Exploration Services, LLC, 5655 Riggins Court, Suite 15, Reno, Nevada 89502		

FILED AT THE REQUEST OF *May 13, 2005* at *4:30* mins. past *3* P.M.
RECORDS OF EUREKA COUNTY, NEVADA M. N. REBALEATI, Recorder
File No. **199364** Fee \$ *154.00*