



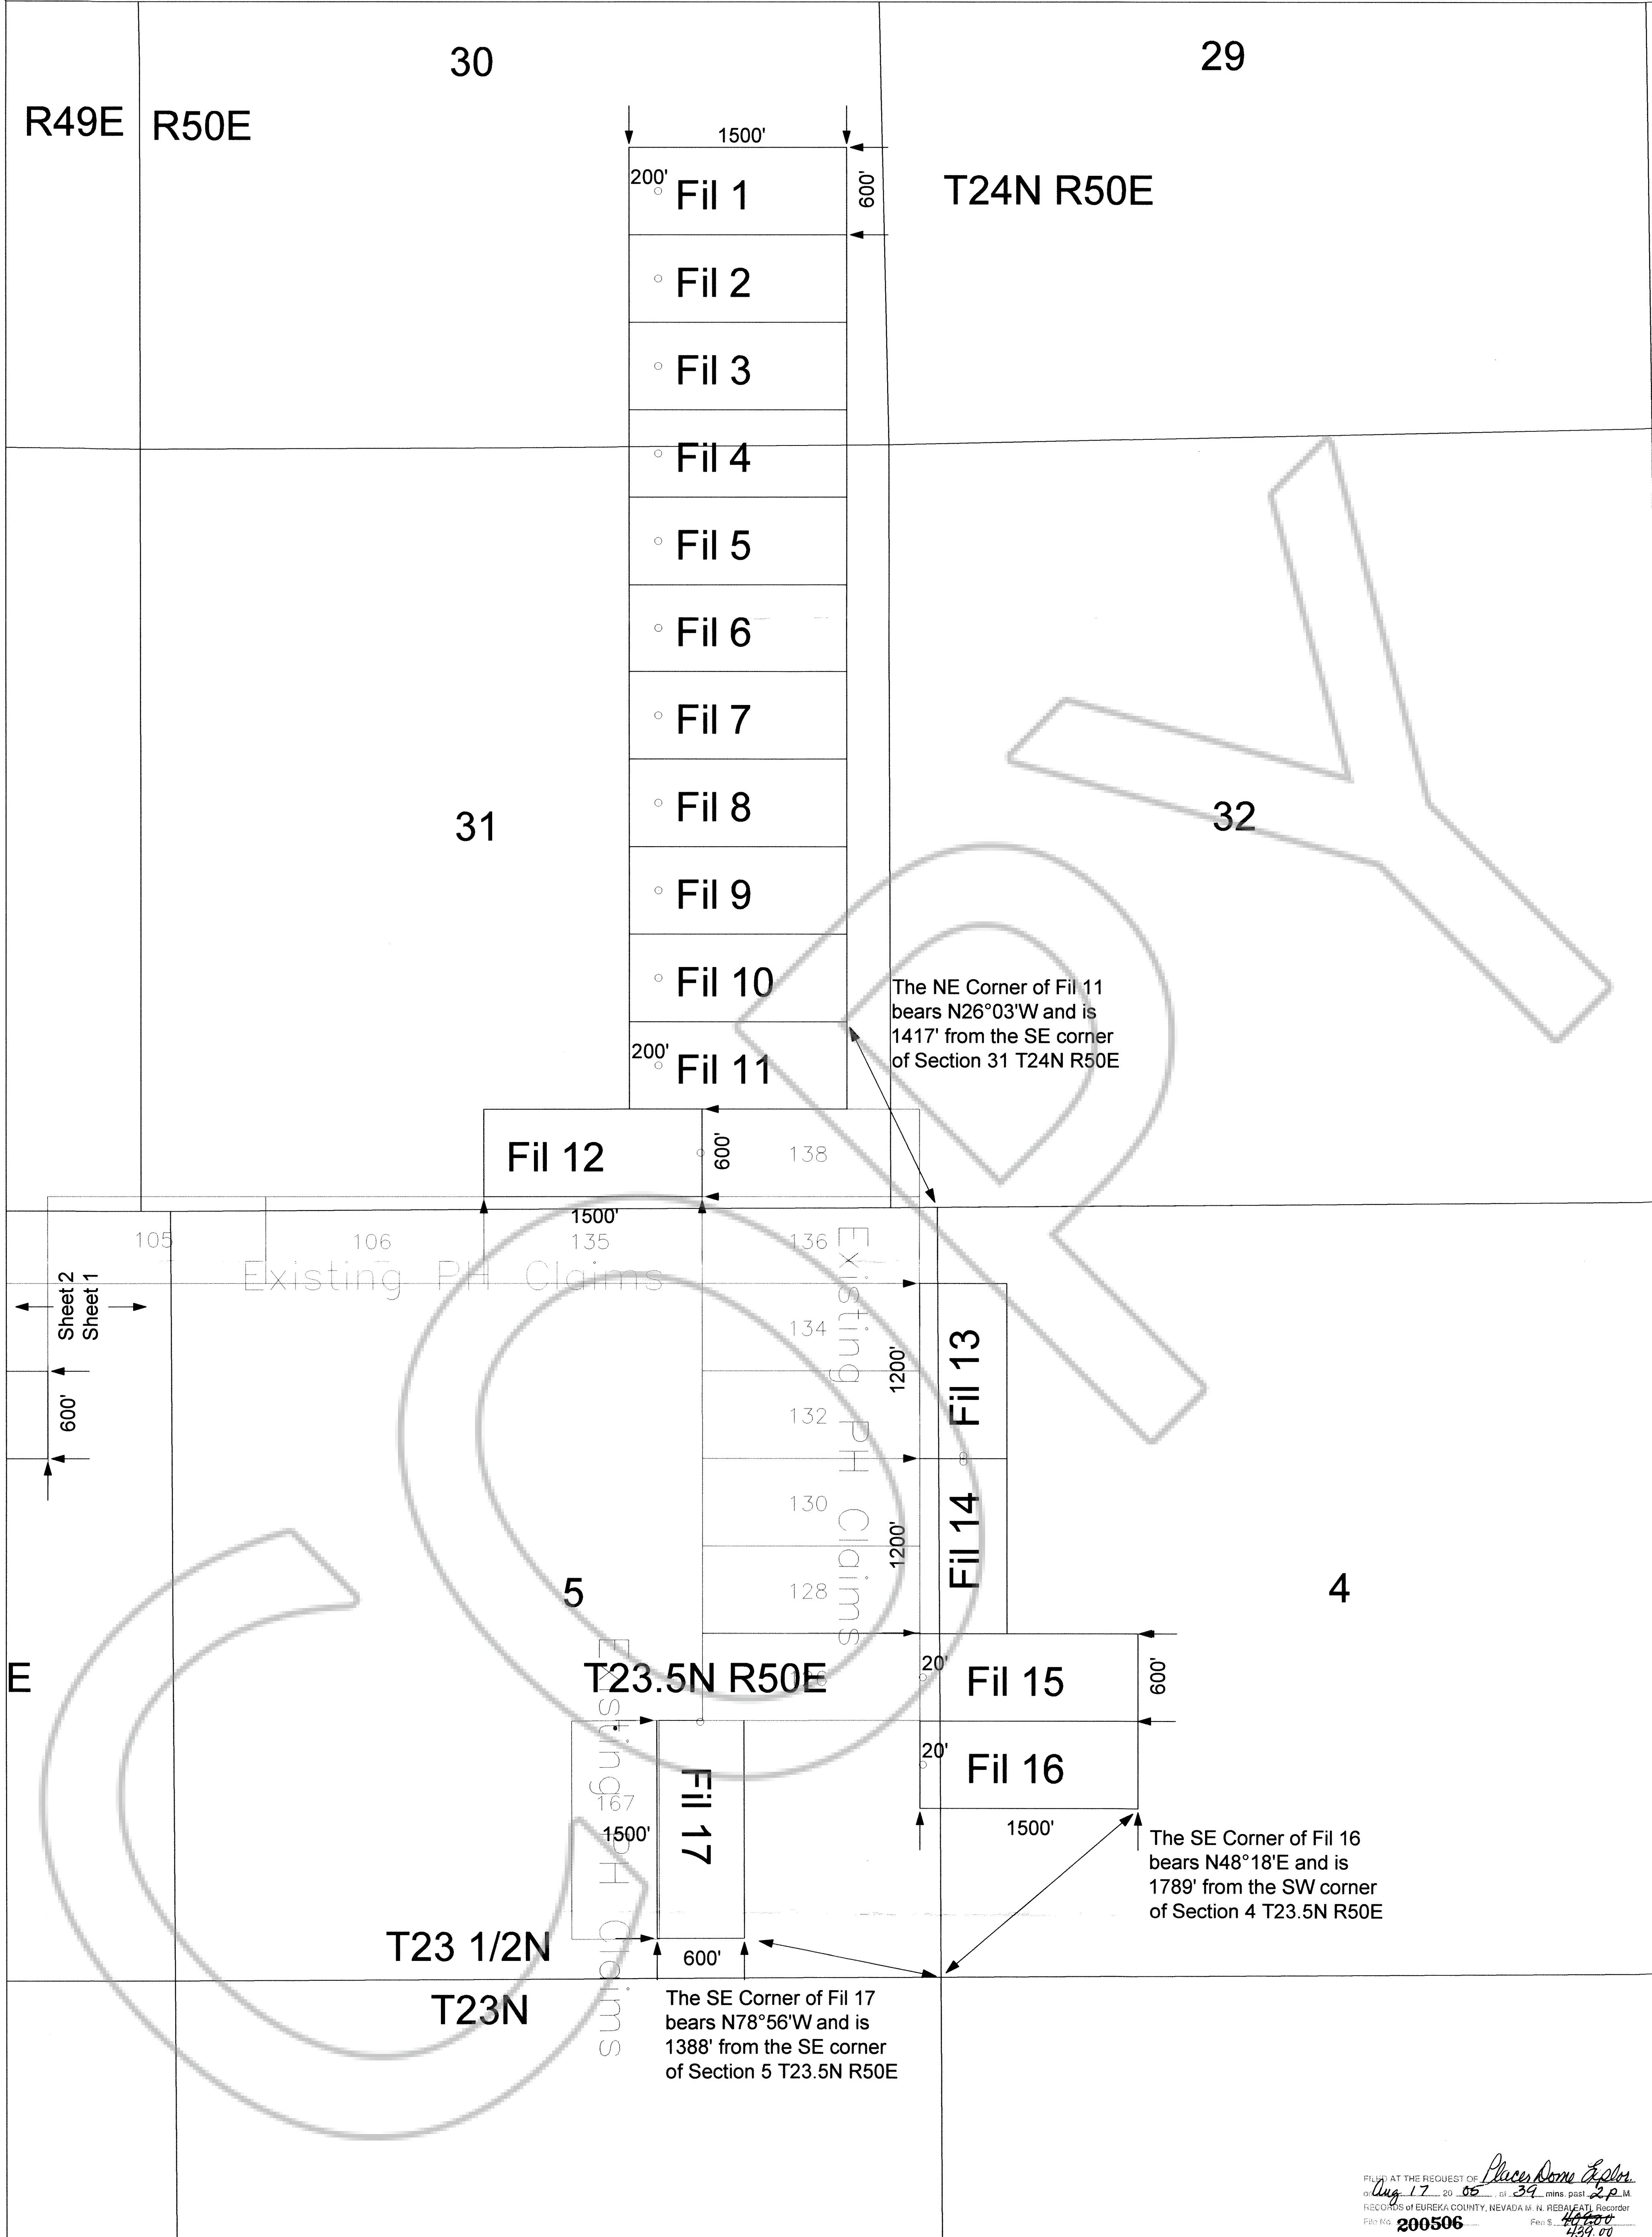


Claim Location Map for Fil 1-17 and 19-30
Sheet 1 of 2

"Fil" lode claims 1-17 were located on May 24, 2005 and "Fil" lode claims 19-30 were located on May 25, 2005 in Sections 4-5 and 7-8 Township 23 North Range 50 East Section 1 Township 23.5 North Range 49 East Sections 4-6 Township 23.5 North Range 50 East and in Sections 30-31 Township 24 North Range 50 East in Eureka County, Nevada

Locator:
Placer Dome Exploration Inc.
240 S. Rock Blvd, Suite 117
Reno Nv. 89502

Notes:
Location Monuments are set 10' from claim end lines unless noted otherwise. All location and corner monuments are 2" X 2"X 4' wooden posts with scribed metal tags. All claims are 600' by 1500' unless noted otherwise.

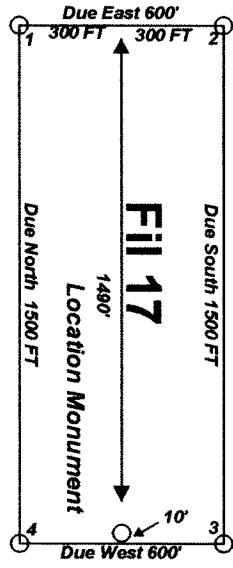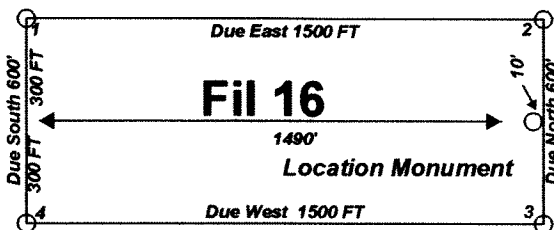

Scale 1:6000
1" = 500'


0 1500'

FEET


MINING CLAIM LOCATION MAP
Fil 1-17 and 19-30
Lode Mining Claims

Placer Dome Exploration Inc.
240 S. Rock Blvd, Suite 117
Reno Nv. 89502

Fil Claims_UTM_Feet.dwg
June 3, 2005
Drawn By: G.I.S. Land Services
Surveyed By: T&T Exploration L.L.C.
Datum: 1927 Projection: UTM Zone 11
Units: Feet

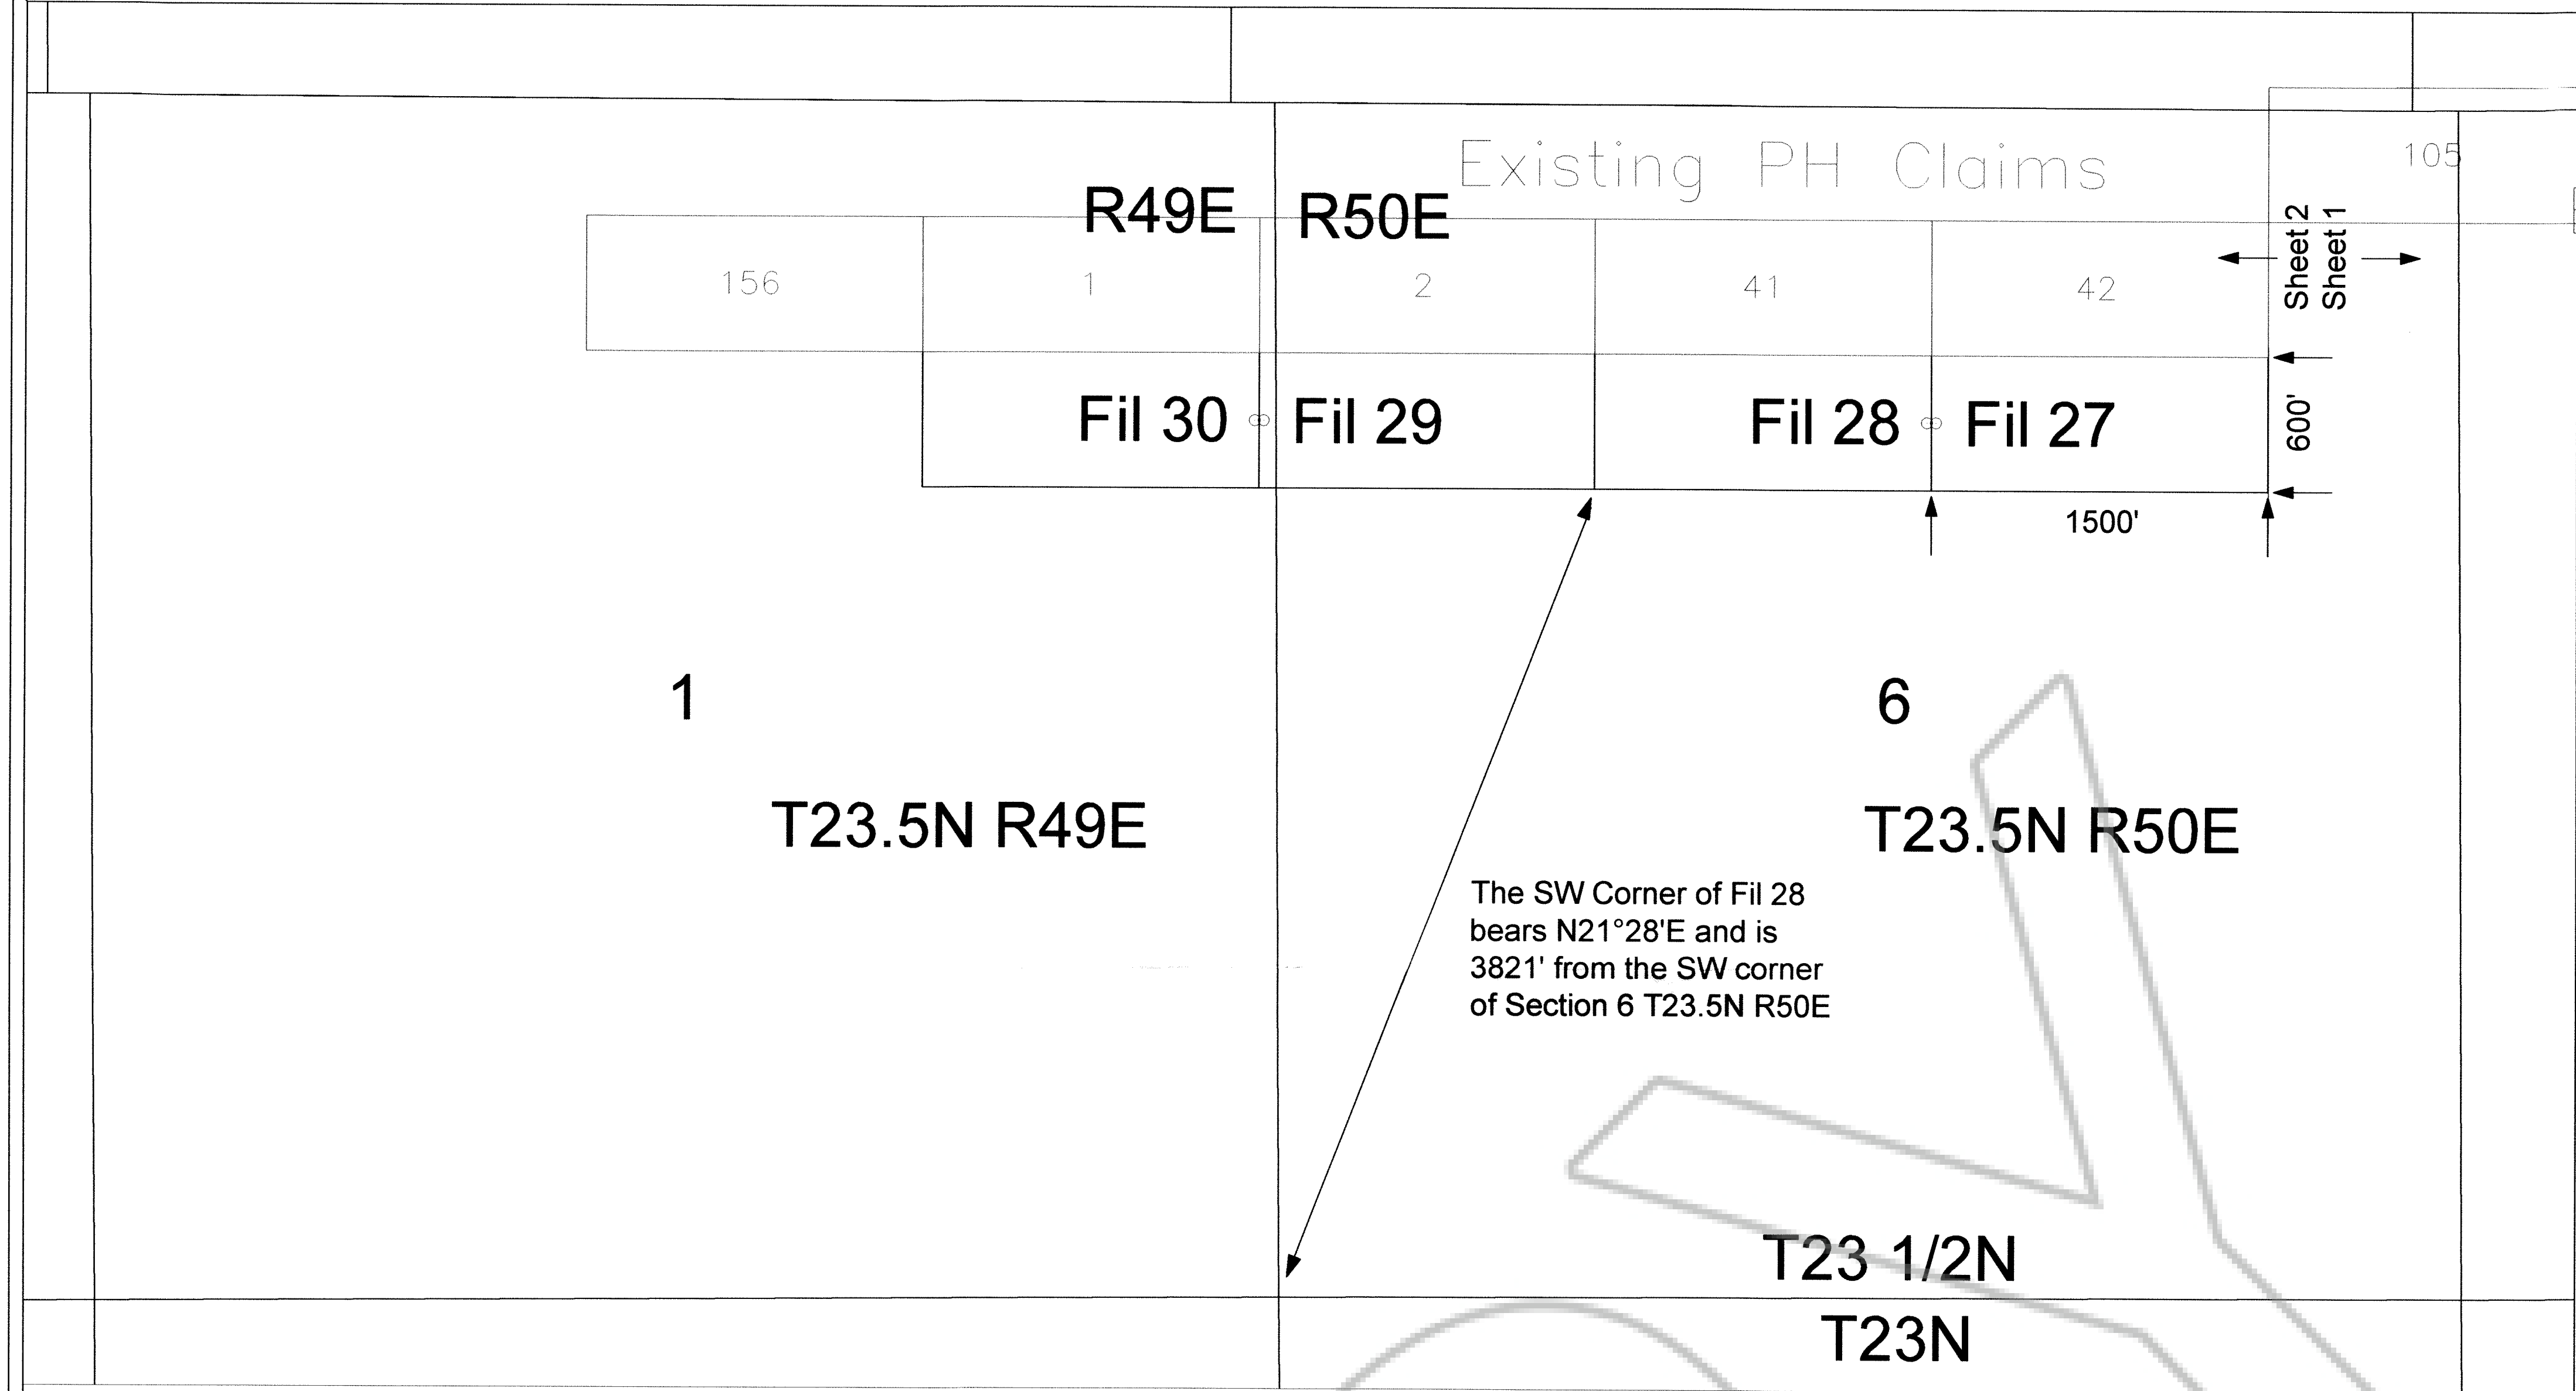

Claim Location Map for Fil 1-17 and 19-30
Sheet 2 of 2

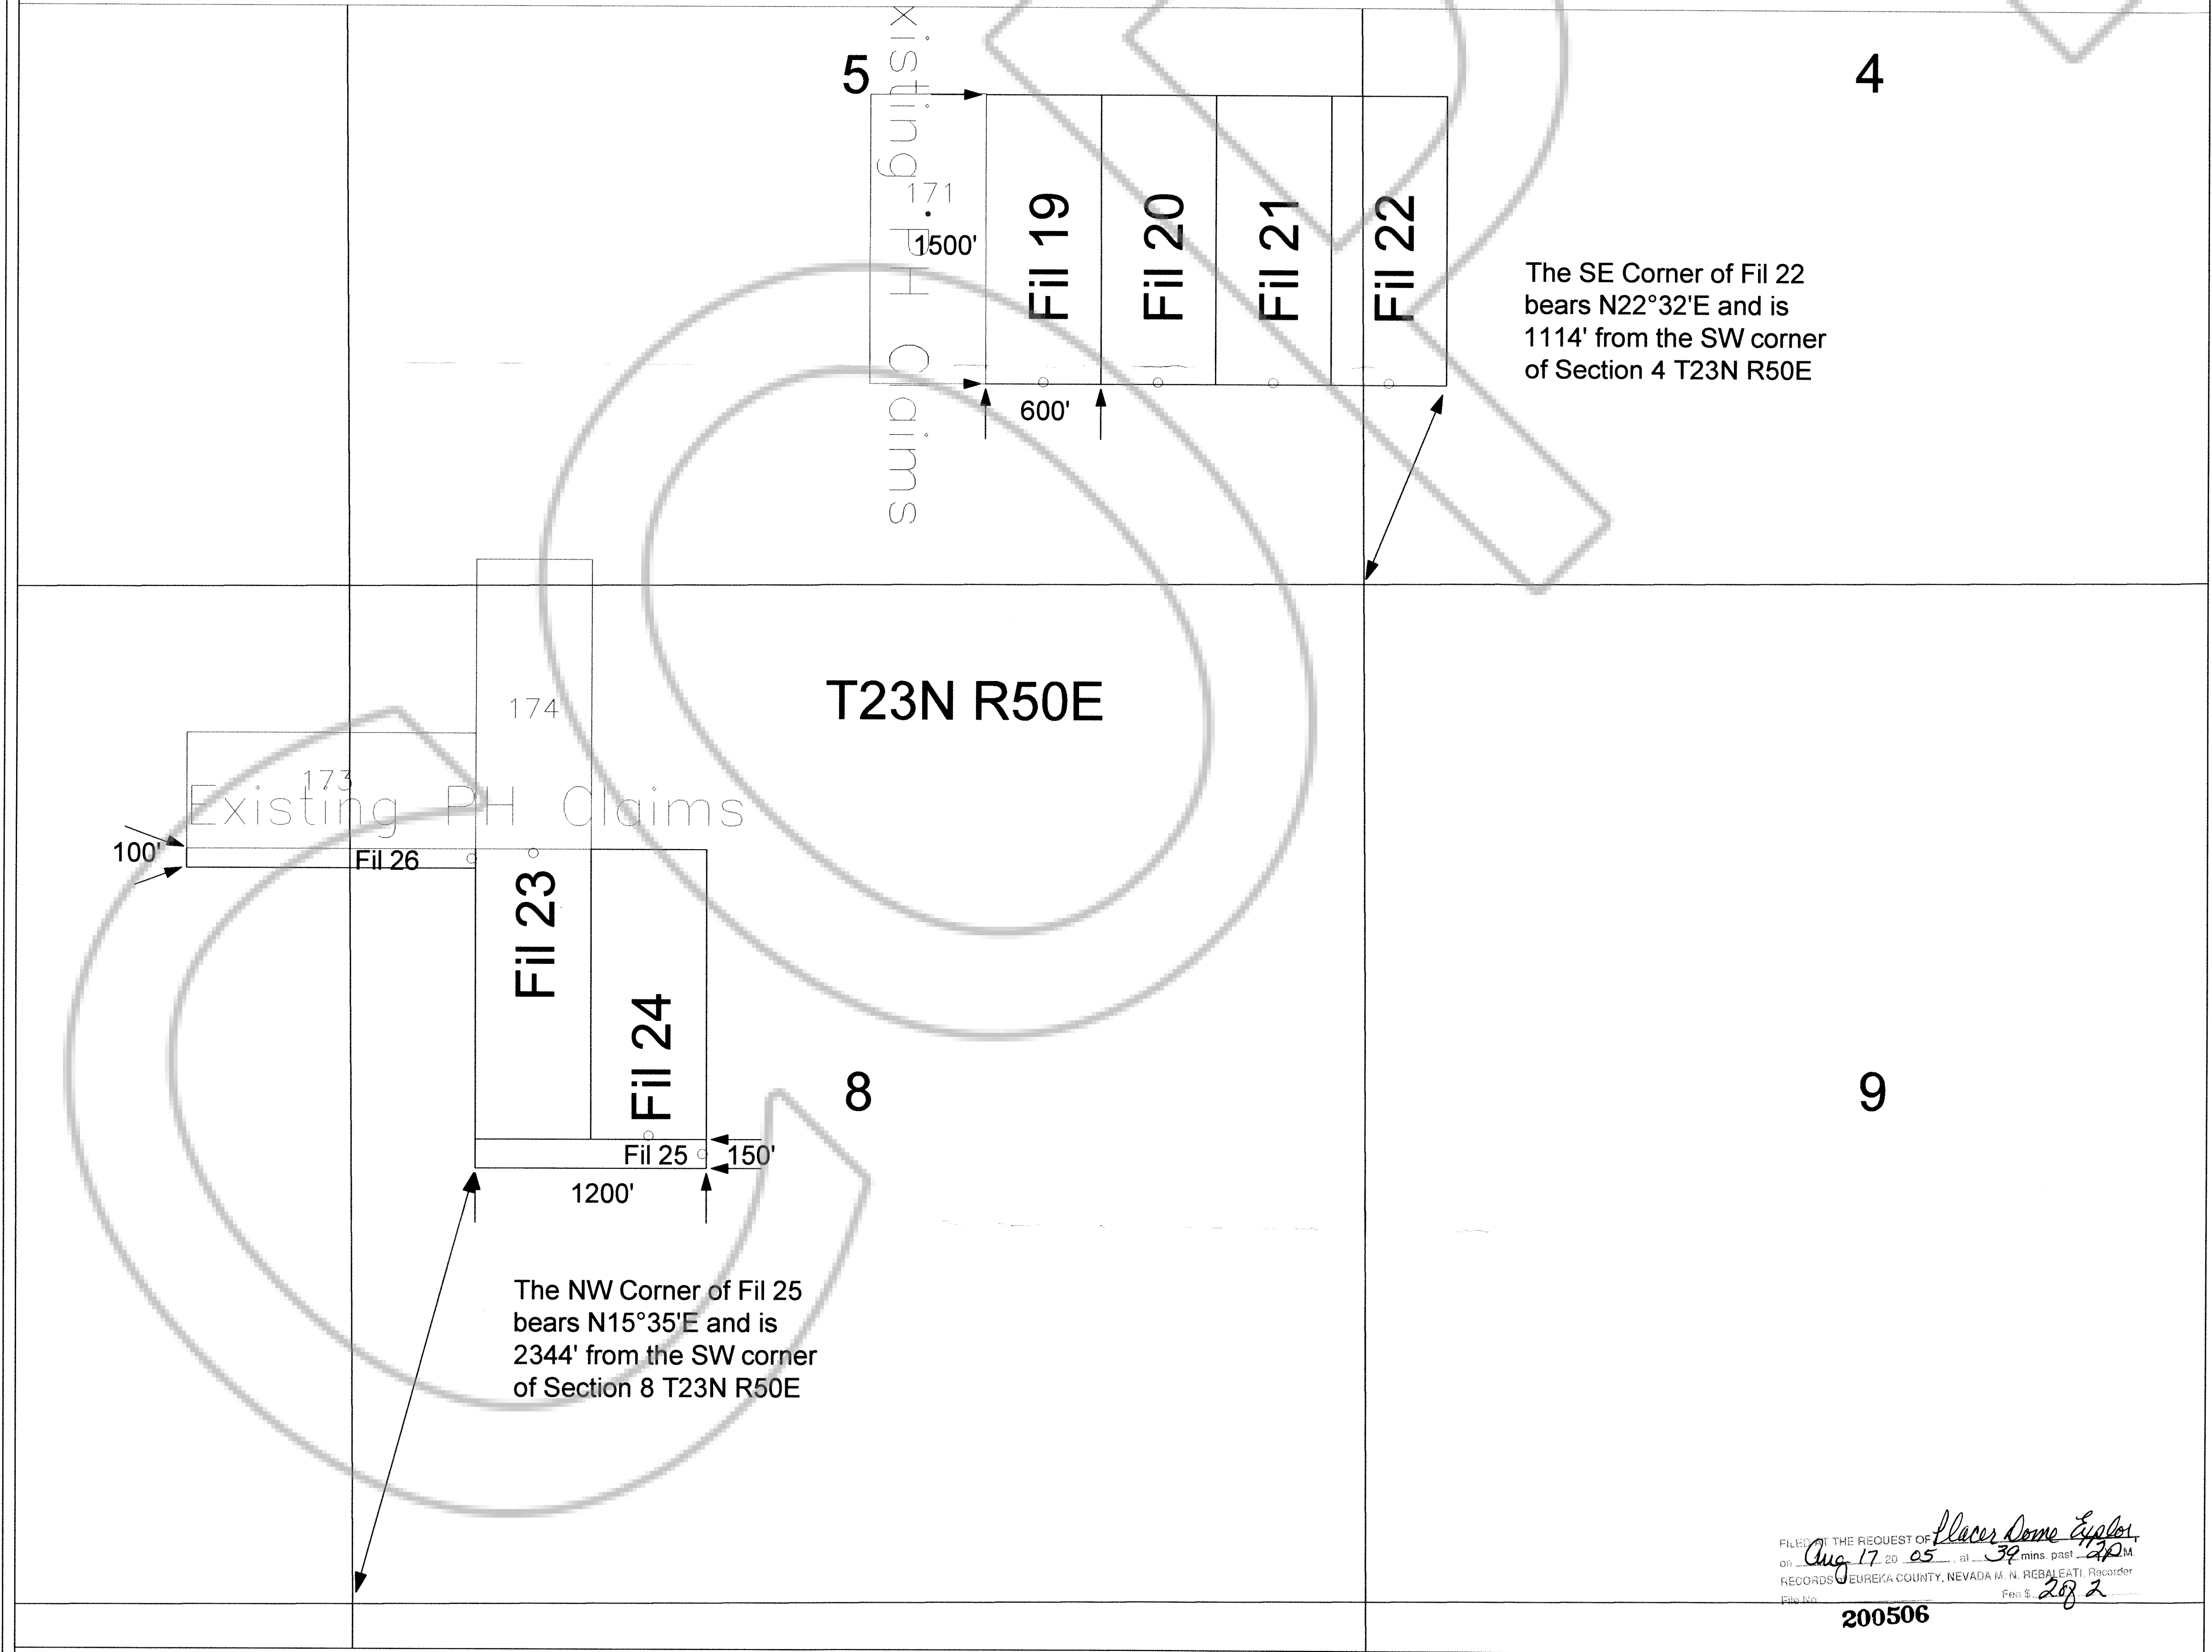

Claim Location Map for Fil 1-17 and 19-30
Sheet 2 of 2

"Fil" lode claims 1-17 were located on May 24, 2005 and "Fil" lode claims 19-30 were located on May 25, 2005 in Sections 4-6 and 7-8 Township 23 North Range 50 East Section 1 Township 23.5 North Range 49 East Sections 4-6 Township 23.5 North Range 50 East and in Sections 30-31 Township 24 North Range 50 East in Eureka County, Nevada

Locator:
Placer Dome Exploration Inc.
240 S. Rock Blvd, Suite 117
Reno Nv. 89502

Notes:
Location Monuments are set 10' from claim end lines unless noted otherwise. All location and corner monuments are 2" X 2"X 4' wooden posts with scribed metal tags. All claims are 600' by 1500' unless noted otherwise.

