


R49E R50E

30

29

T24N R50E

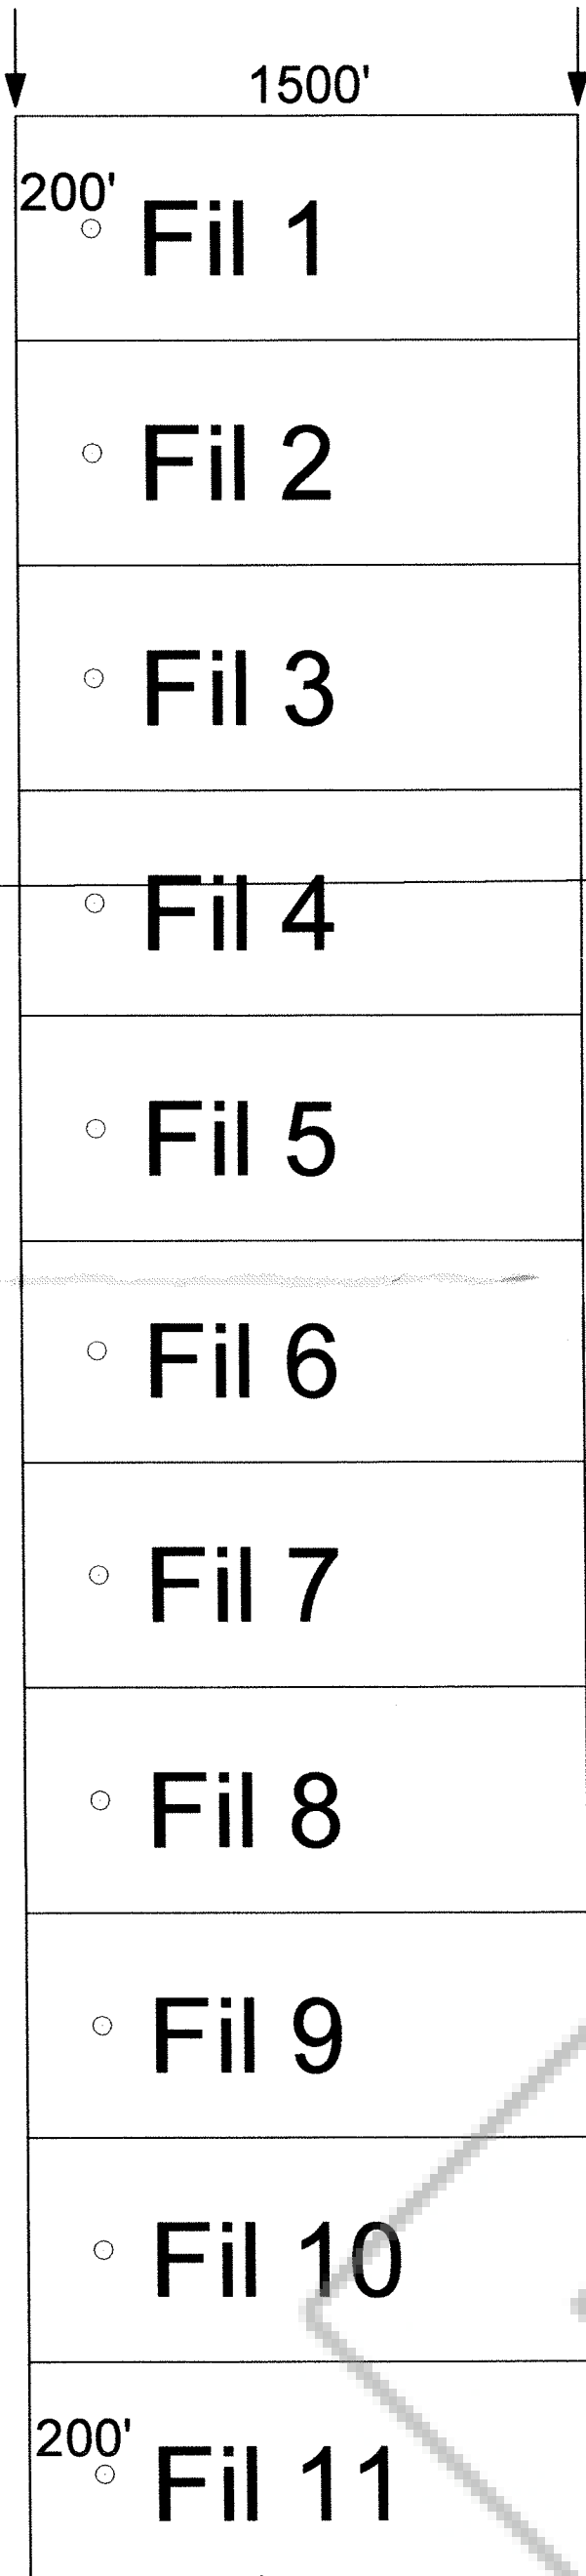

31

32

The NE Corner of Fil 11 bears N26°03'W and is 1417' from the NE corner of Section 5 T23.5N R50E

Fil 12

1500'

Fil 13
Fil 14

1200'

5

4

T23.5N R50E

Fil 15

Fil 16

The SE Corner of Fil 16 bears N48°18'E and is 1789' from the SW corner of Section 4 T23.5N R50E

1500'

T23 1/2N

T23N

The SE Corner of Fil 17 bears N78°56'W and is 1388' from the SE corner of Section 5 T23.5N R50E

Fil 17

1500'

600'

Sheet 2
Sheet 1

600'

E

FILED AT THE REQUEST OF Placer Dome
 9/19 20 05 at 2:25 mins. past 9 A.M.
 CLERK OF EUREKA COUNTY, NEVADA
 J. REBALEATI, Recorder
 No. 001102 Fee \$ 14.00
 201100


Claim Location Map for Fil 1-17 and 19-30

Sheet 1 of 2
"Amended"


"Fil" lode claims 1-17 were located on May 24, 2005 and "Fil" lode claims 19-30 were located on May 25, 2005 in Sections 4-5 and 7-8 Township 23 North Range 50 East Section 1 Township 23.5 North Range 49 East Sections 4-6 Township 23.5 North Range 50 East and in Sections 30-31 Township 24 North Range 50 East in Eureka County, Nevada

Locator:
 Placer Dome Exploration Inc.
 240 S. Rock Blvd, Suite 117
 Reno Nv. 89502

Notes:
 Location Monuments are set 10' from claim end lines unless noted otherwise. All location and corner monuments are 2" X 2" X 4' wooden posts with scribed metal tags. All claims are 600' by 1500' unless noted otherwise.

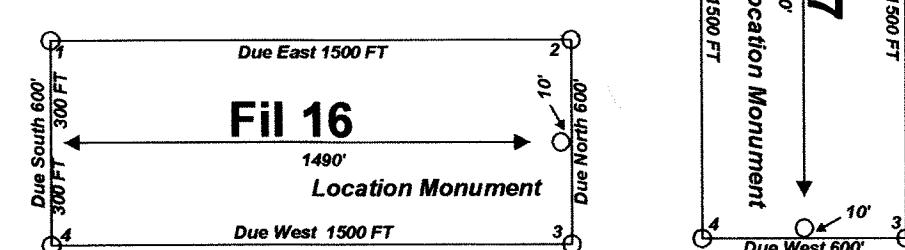

Typical Claim

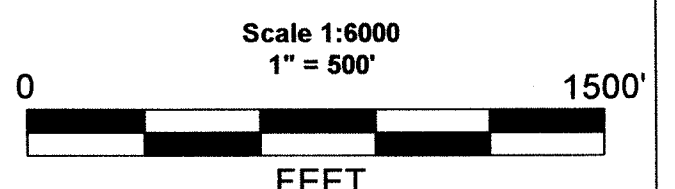

MINING CLAIM LOCATION MAP Fil 1-17 and 19-30 Lode Mining Claims
Placer Dome Exploration Inc. 240 S. Rock Blvd, Suite 117 Reno Nv. 89502
Fil_Claims_UTM_Feet.dwg June 3, 2005 Amended August 30, 2005 Drawn By: G.J.S. Land Services Surveyed By: T&T Exploration L.L.C. Datum: 1927 Projection: UTM Zone 11 Units: Feet