


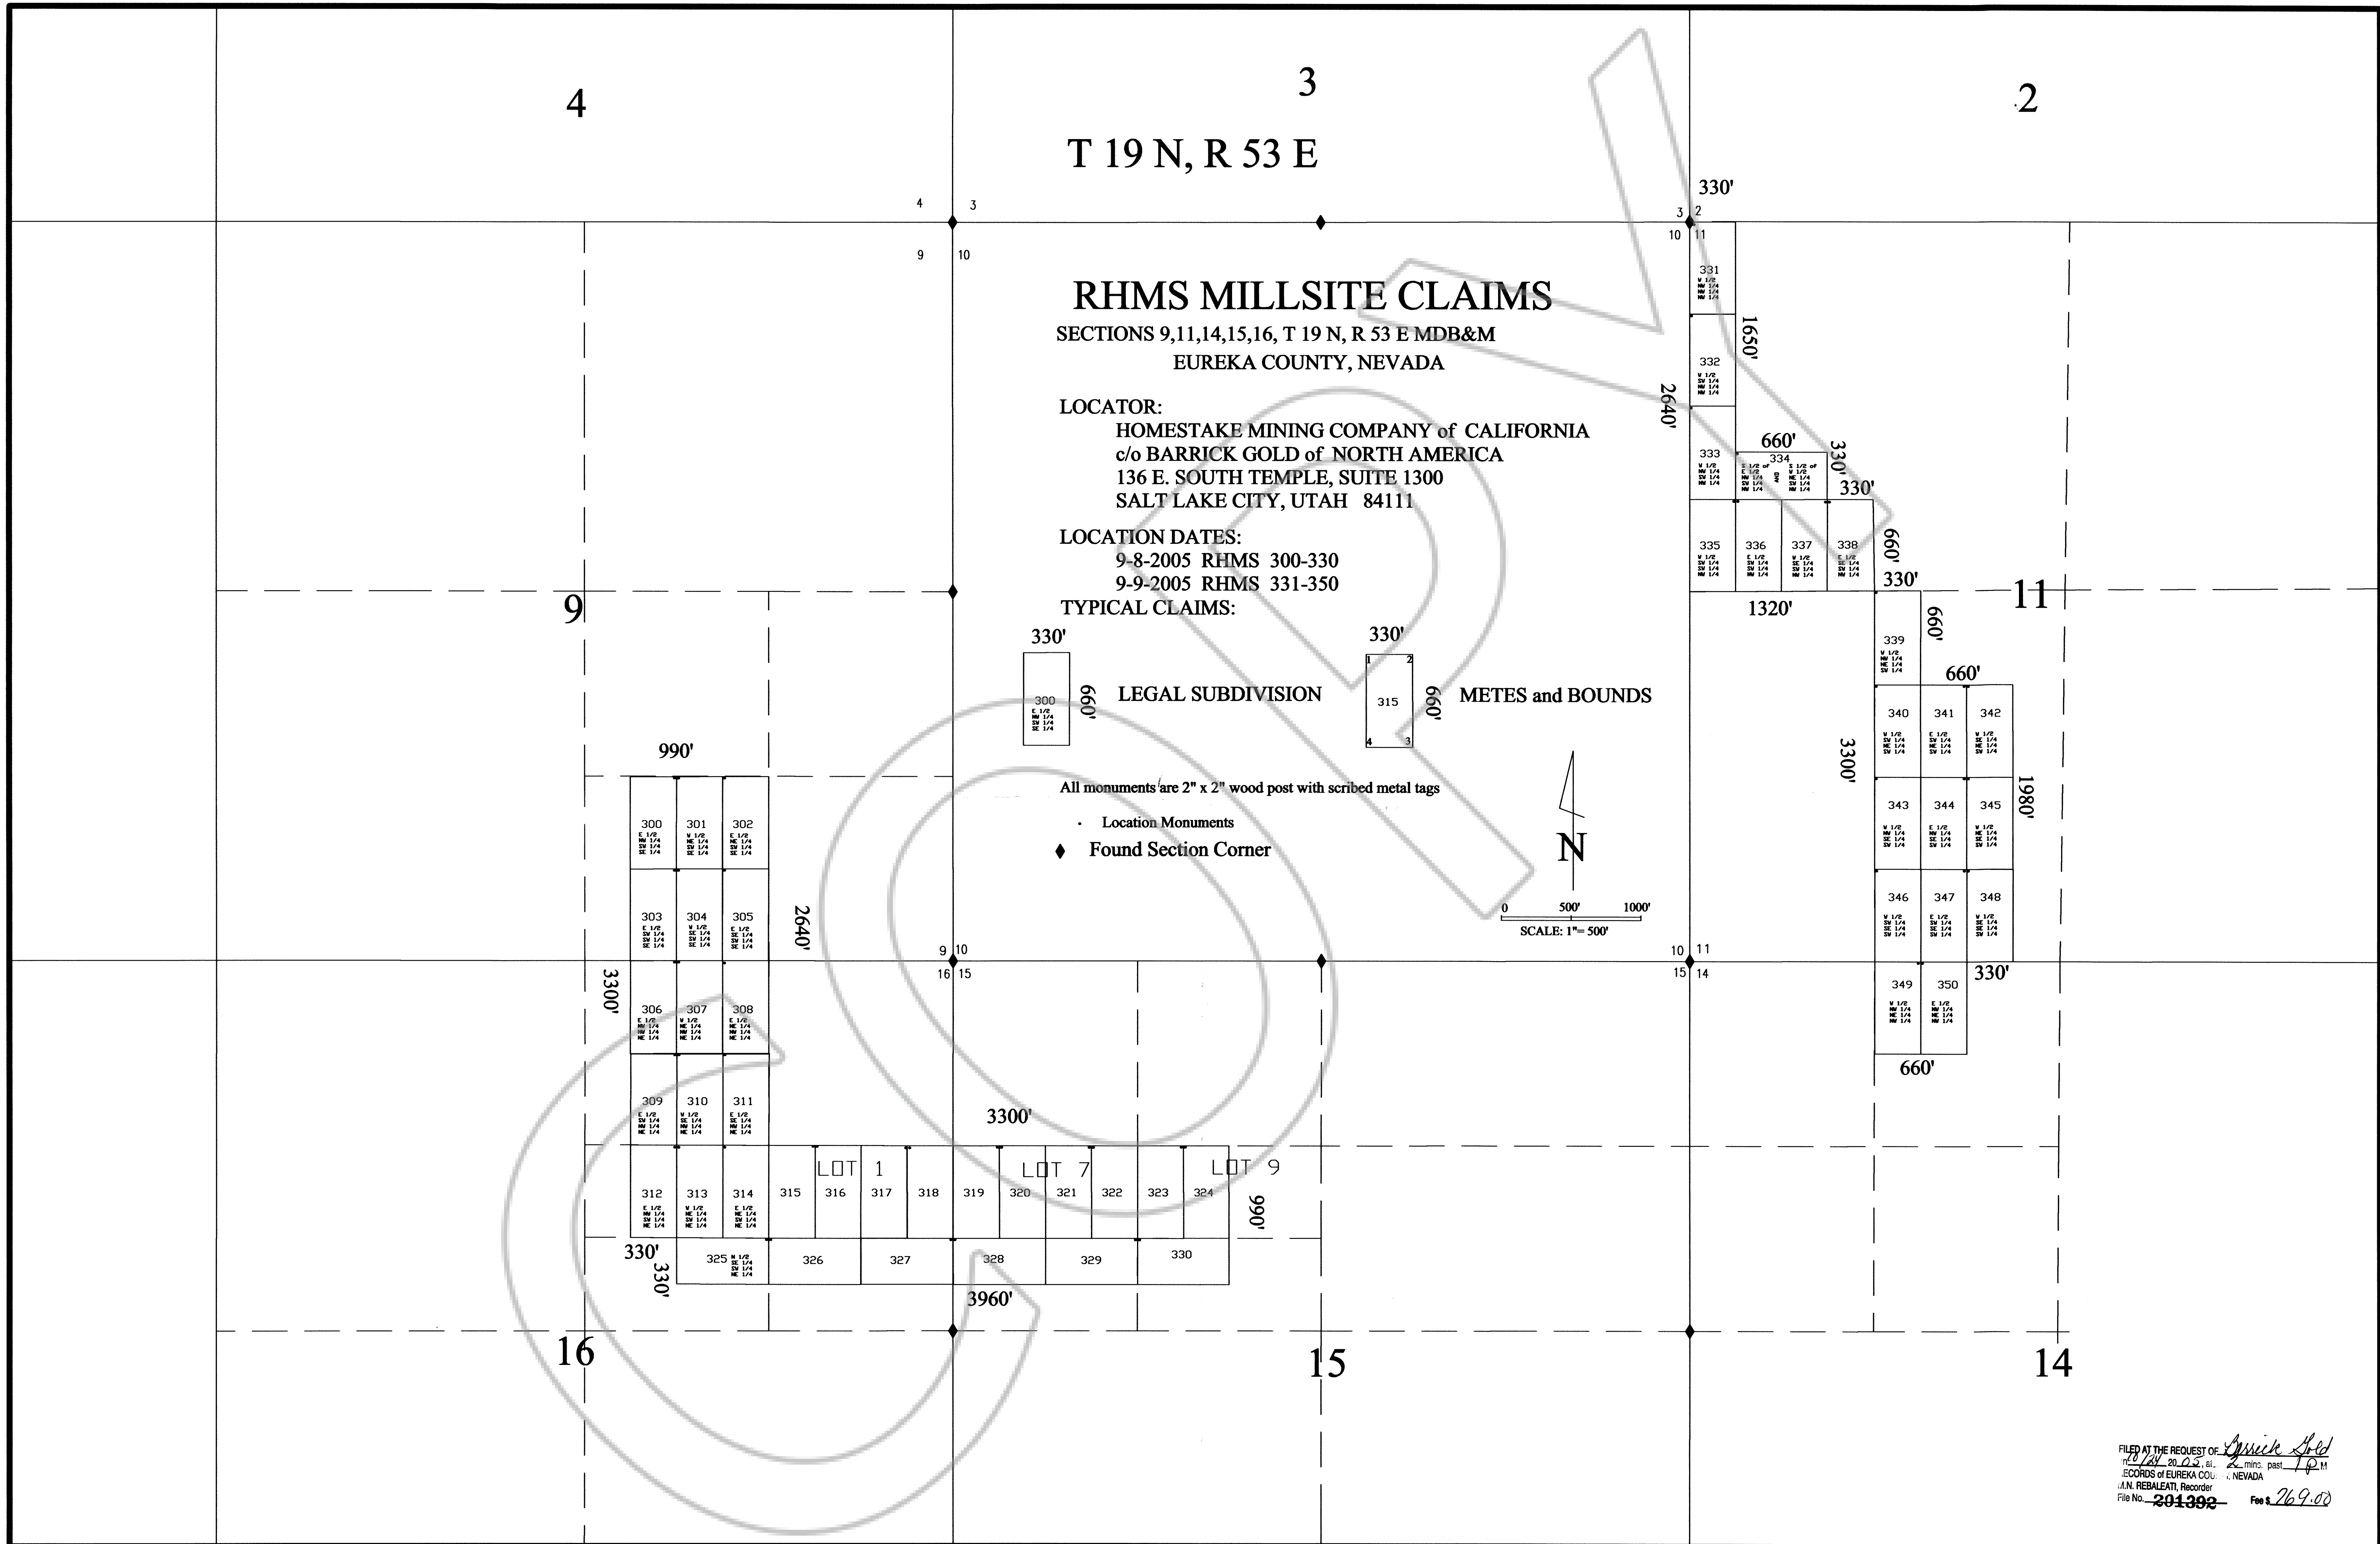


3
T 19 N, R 53 E

RHMS MILLSITE CLAIMS
SECTIONS 9,11,14,15,16, T 19 N, R 53 E MDB&M
EUREKA COUNTY, NEVADA


LOCATOR:
HOMESTAKE MINING COMPANY of CALIFORNIA
c/o BARRICK GOLD of NORTH AMERICA
136 E. SOUTH TEMPLE, SUITE 1300
SALT LAKE CITY, UTAH 84111

LOCATION DATES:
9-8-2005 RHMS 300-330
9-9-2005 RHMS 331-350

TYPICAL CLAIMS:

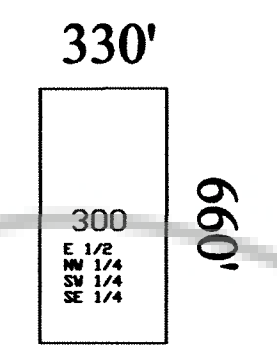

LEGAL SUBDIVISION

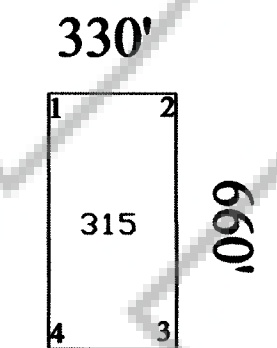

METES and BOUNDS

All monuments are 2" x 2" wood post with scribed metal tags

- Location Monuments
- ◆ Found Section Corner

