
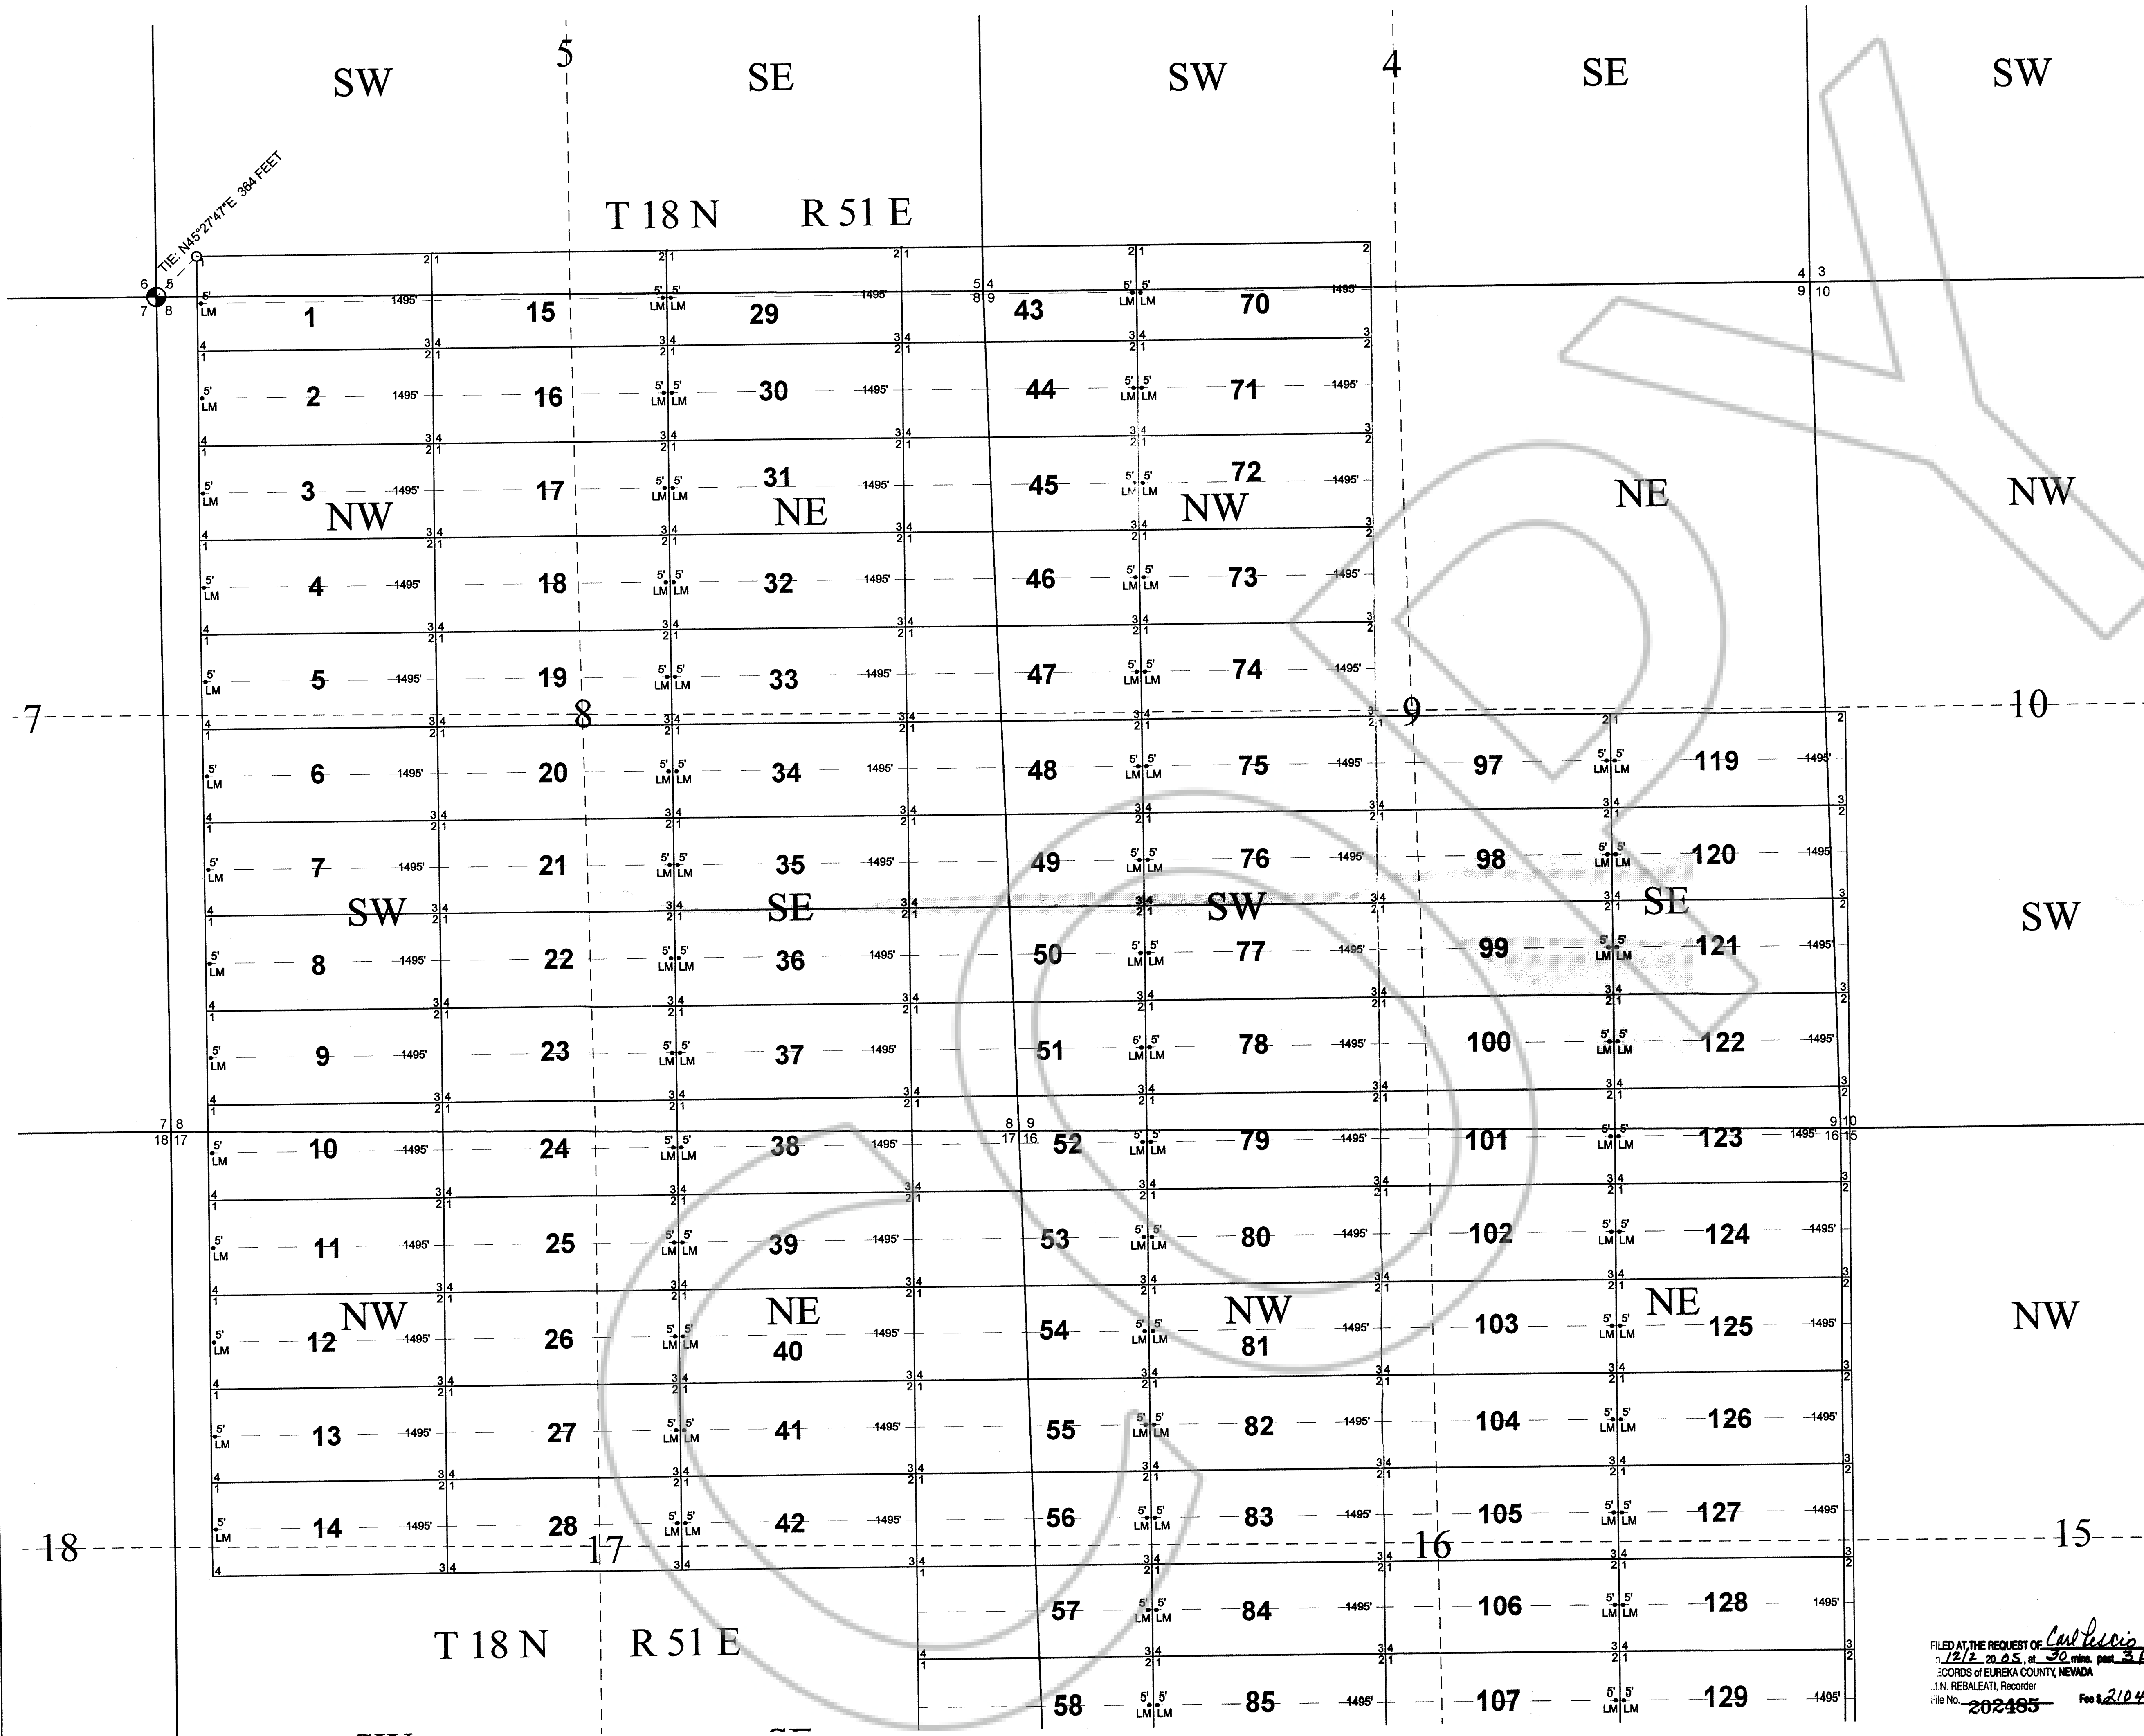


TYPICAL CLAIM & CORNER NUMBERS

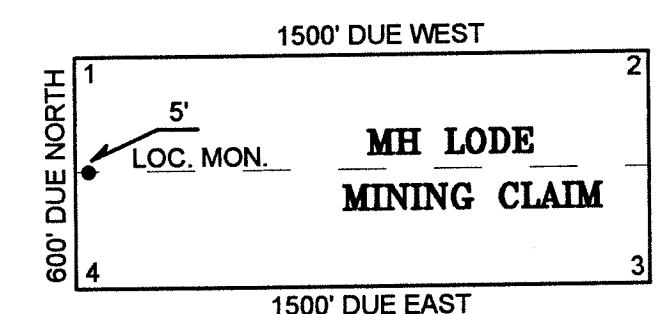

TIE:

FROM THE NW CORNER OF SECTION 8, T18N, R51E, BEAR N45°27'47"E 384 FEET TO CORNER #1 THE NW CORNER OF MH 1

ALL CLAIMS ARE 600' WIDE X 1500' LONG UNLESS NOTED.

ALL LOCATION MONUMENTS ARE 5' IN FROM THE END CENTER UNLESS NOTED.

ALL LOCATION MONUMENTS AND CLAIM CORNERS ARE 2"x2"x4' WOOD POST.

⊙ INDICATES A FOUND SECTION CORNER (NATIVE CEDAR).

LOCATION DATE:

SEPTEMBER 20, 2005 MH (1-140).




CARL PESCIO
P.O. BOX 5831
ELKO, NEVADA 89802

MH LODE MINING CLAIMS
NUMBERS 1-140


SEC'S. 4,5,(8-10)(15-17)&(20-22),T18N,R51E M.D.M.

EUREKA COUNTY, NEVADA

FILED AT THE REQUEST OF *Carl Pescio*
12/2/2005, at 3:00 pm, per 3 P.M.
RECORDS OF EUREKA COUNTY, NEVADA
J.N. REBALEATI, Recorder
File No. 202465 Fee \$2104.00

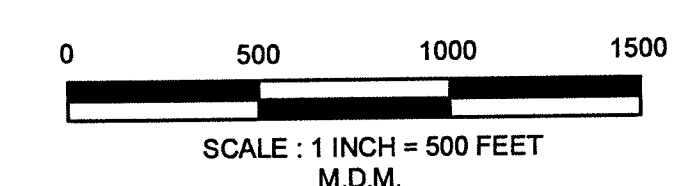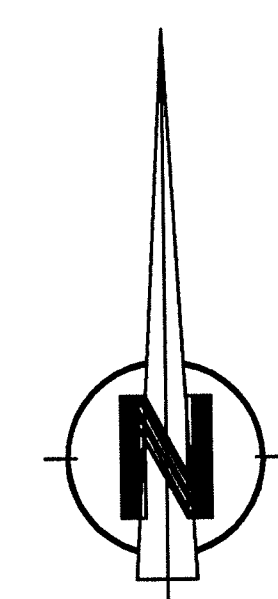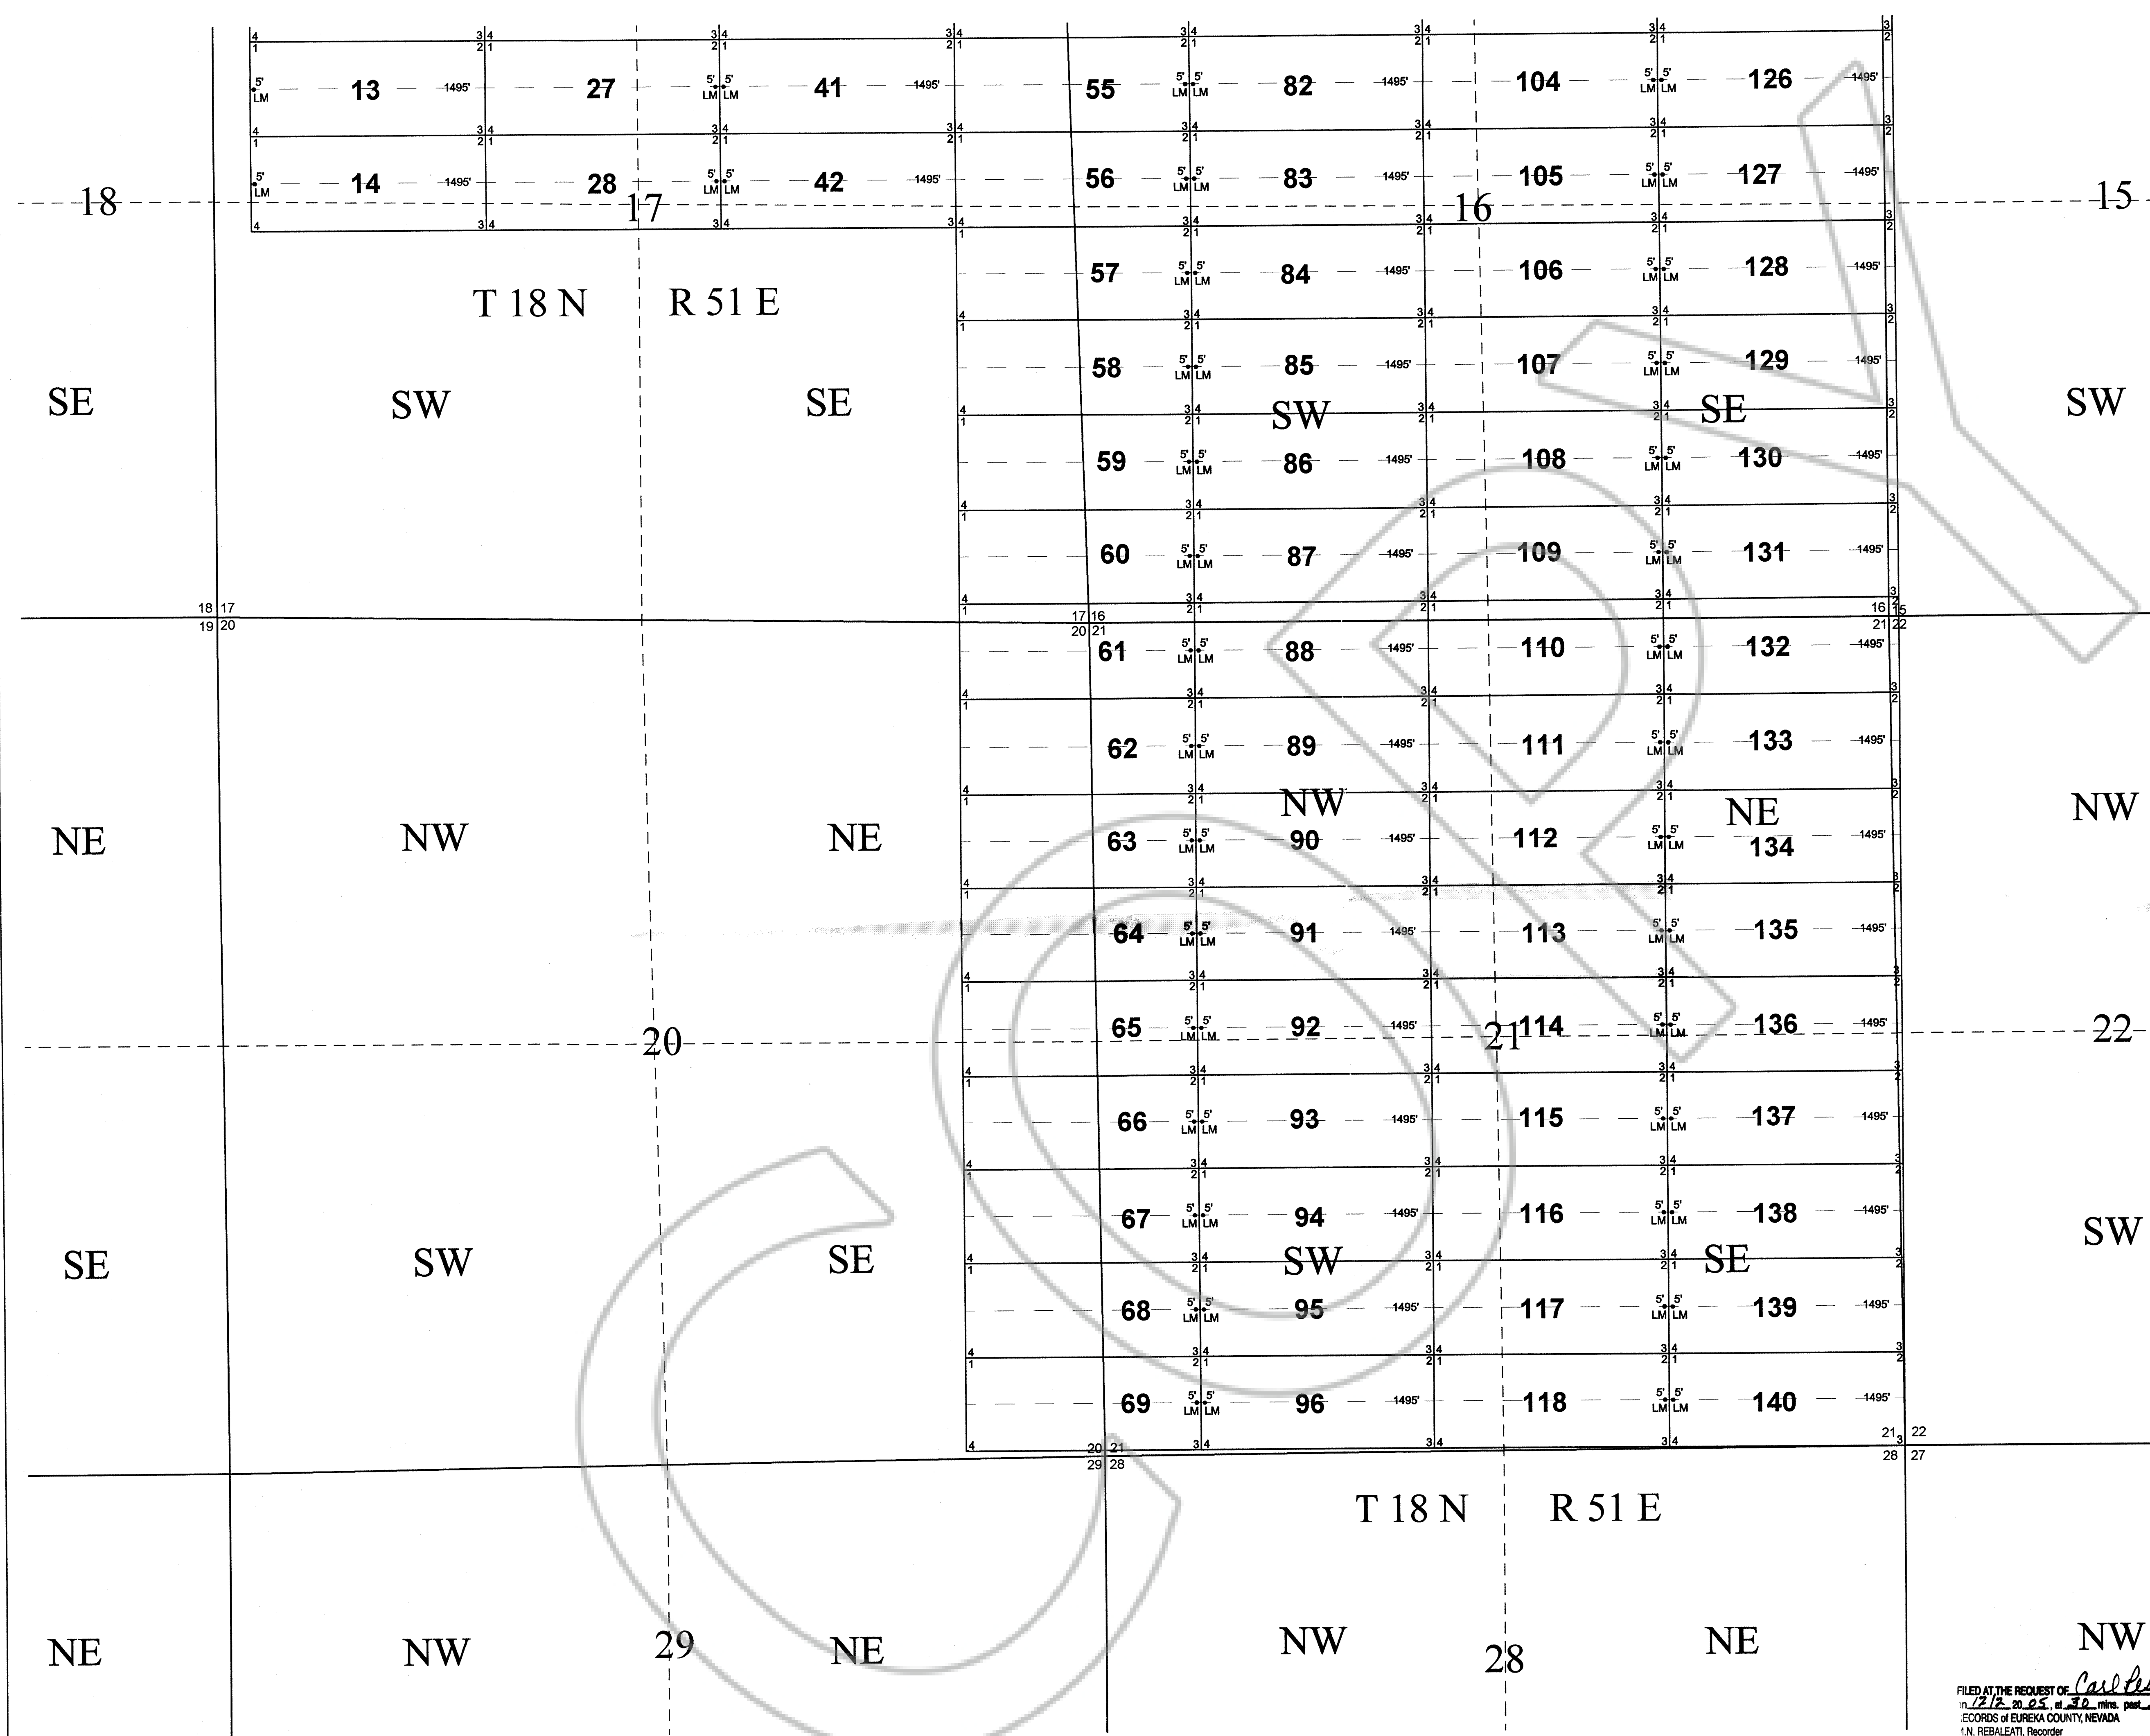

TYPICAL CLAIM & CORNER NUMBERS

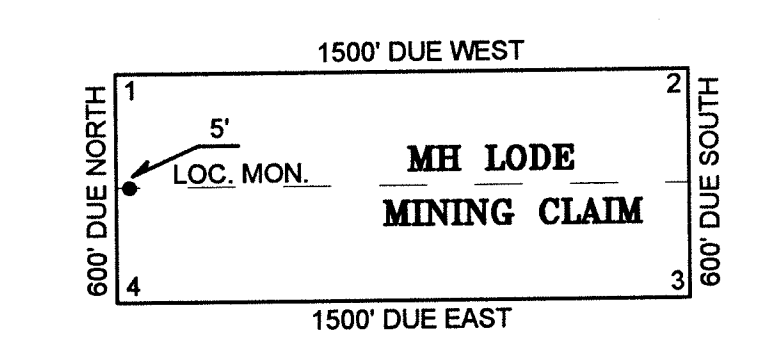

TIE:

FROM THE NW CORNER OF SECTION 8, T18N, R51E, BEAR 145°27'47"E 364 FEET TO CORNER #1 THE NW CORNER OF MH 1

ALL CLAIMS ARE 600' WIDE X 1500' LONG UNLESS NOTED.
ALL LOCATION MONUMENTS ARE 5' IN FROM THE END CENTER UNLESS NOTED.
ALL LOCATION MONUMENTS AND CLAIM CORNERS ARE 2"x2"x4' WOOD POST.

⊙ INDICATES A FOUND SECTION CORNER (NATIVE CEDAR).

LOCATION DATE:

SEPTEMBER 20, 2005 MH (1-140).

CARL PESCIO
P.O. BOX 5831
ELKO, NEVADA 89802

MH LODE MINING CLAIMS
NUMBERS 1-140

SEC'S. 4,5,(8-10)(15-17)&(20-22),T18N,R51E M.D.M.

EUREKA COUNTY, NEVADA

SHEET 2 of 2

FILED AT THE REQUEST OF *Carl Pescio*
in 1218 20 25, at 30 mins. past 30 M.
RECORDS OF EUREKA COUNTY, NEVADA
L.N. REBALEATI, Recorder
725 No. 202485 Fee \$ 2104.00