



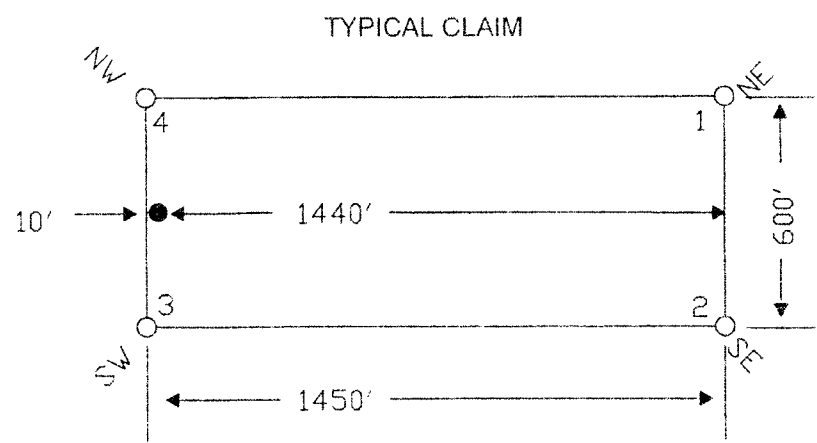

TIE POINT DATA:
THE NORTHEAST CORNER OF WC 2 LIES APPROXIMATELY ON
THE NORTHWEST CORNER OF SECTION 1, T.22N., R.51E., M.D.B.M.

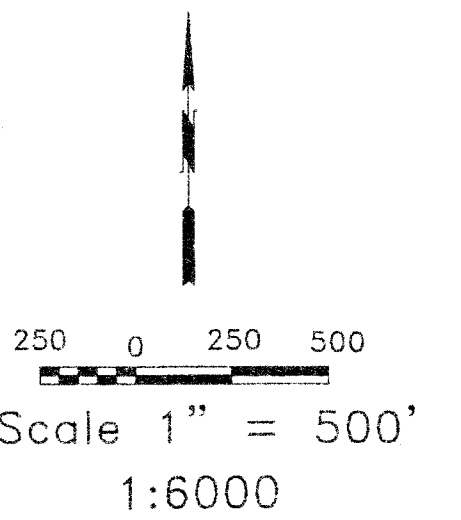

T.23N.,R.51E.
T.22N.,R.51E.

	1	..	2
	3	..	4
	5	..	6
	7	..	8
2	9	..	10
	11	..	12
• 45	13	..	14
• 46	15	..	16
• 47	17	..	18
• 48	19	..	20
• 49	21	..	22
• 50	23	..	24
• 51	25	..	26
• 52	27	..	28
• 53	29	•	30
• 54	31	•	32
• 55	33	•	34
• 56	35	•	36
• 57	37	..	38

14

LOCATION DATES:
October 30, 2004 - WC 1-30
November 11, 2004 - WC 31-38
November 12, 2004 - WC 45-57

(51 Total Claims)

NOTES:
LOCATION MONUMENTS SET 10' FROM CLAIM END
CENTERLINES UNLESS NOTED ON MAP. ALL LOCATION
MONUMENTS AND CLAIM POSTS ARE 2"X2"X4'
WOODEN STAKES.

DASHED SECTION LINES INDICATE PROJECTED SECTIONS.

NOTE:
Claims WC 29, WC 31, WC 33
and WC 35 amended by Idaho
General Mines, Inc on 8/03/05.

FILED AT THE REQUEST OF *Idaho General Mines*
On *8/22/05*, at *13* mins. past *10* M.
RECORDS OF EUREKA COUNTY, NEVADA
J.N. REBALEATI, Recorder
File No. *200576A* Fee \$ *4.00*

	Locator: Idaho General Mines, Inc 10 N. Post St., Suite 610, Spokane, WA 99201 WC 1-38, 45-57 Lode Claims T.22&23N., R.51E; Eureka County, Nevada	
	DATE: November 2004 ACAD FILE NAME: (dms)loc001n14.dwg PLOT SCALE: 1"=500'	DRAWN BY: lms

369 - 5th STREET
PH: (775) 778-0668 ELKO, NV 89801 FAX: (775) 778-6657