


T17N

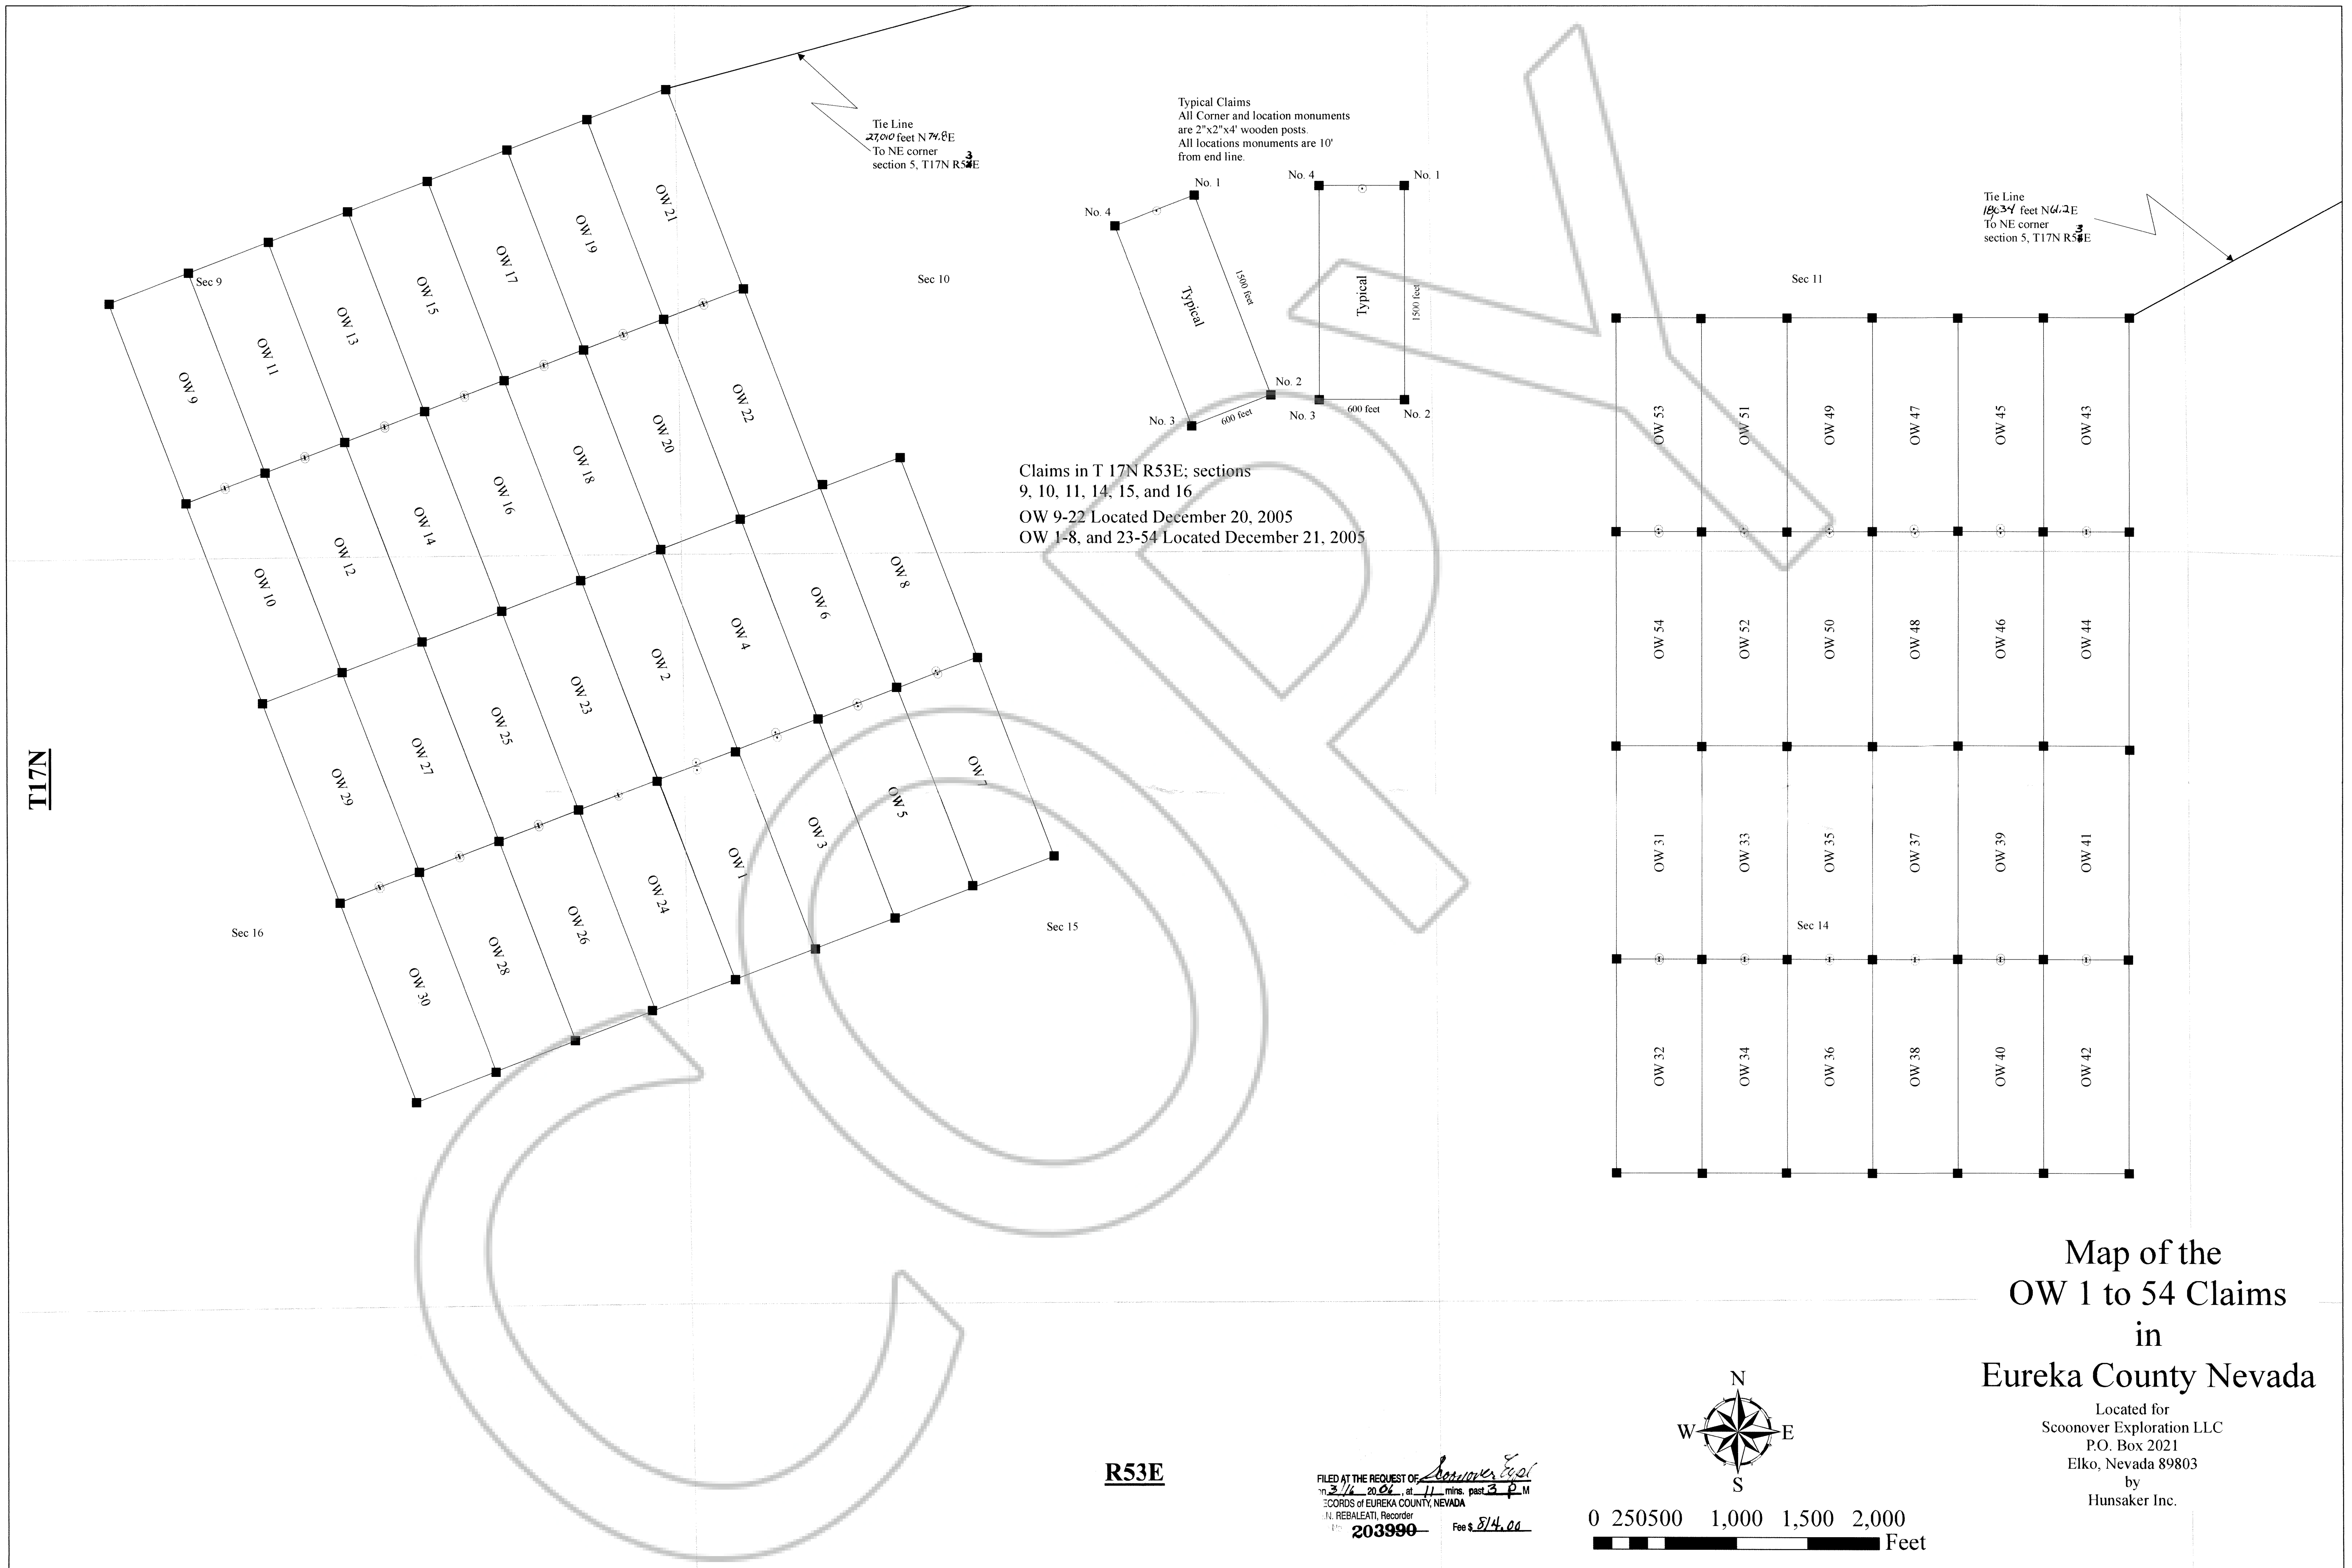

Tie Line
27,000 feet N 79.8° E
To NE corner
section 5, T17N R53E


Typical Claims
All Corner and location monuments
are 2"x2"x4" wooden posts.
All locations monuments are 10'
from end line.

Tie Line
18,334 feet N 64.2° E
To NE corner
section 5, T17N R53E

Claims in T 17N R53E; sections
9, 10, 11, 14, 15, and 16
OW 9-22 Located December 20, 2005
OW 1-8, and 23-54 Located December 21, 2005

Map of the
OW 1 to 54 Claims
in
Eureka County Nevada

Located for
Scoonover Exploration LLC
P.O. Box 2021
Elko, Nevada 89803
by
Hunsaker Inc.

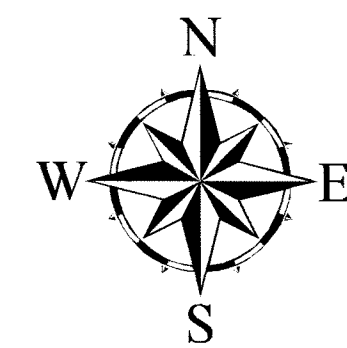

0 250 500 1,000 1,500 2,000
Feet

R53E

FILED AT THE REQUEST OF *Scoonover Expl*
on 3/16 2006, at 11 mins past 3 P.M.
RECORDS OF EUREKA COUNTY, NEVADA
N. REBALEATI, Recorder
203990 Fee \$ 84.00