


TIE POINT:
NW CORNER SIGNAL 116
LIES S45°E 3394 FT
FROM NW CORNER
S.19 T17N R53E

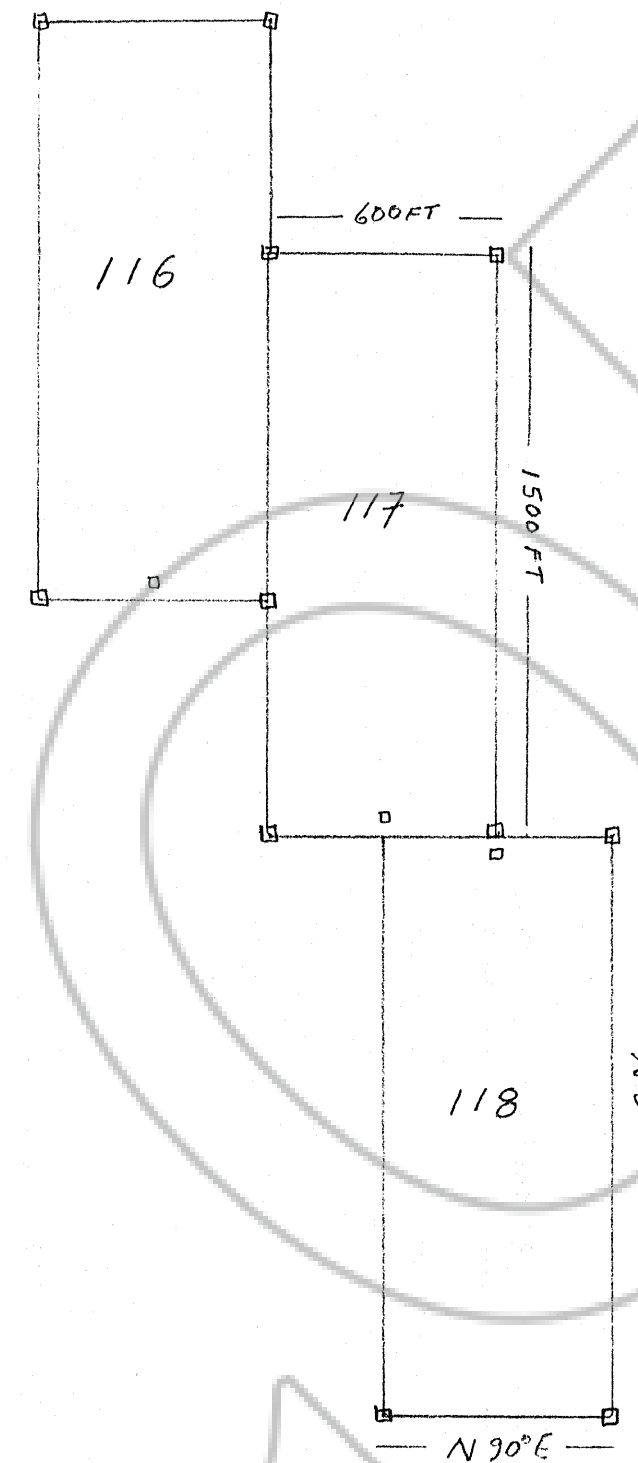

MAP
OF THE
SIGNAL
116-118
CLAIMS
IN T19N R53E S.19
EUREKA COUNTY
NEVADA

LOCATED APRIL 13, 2006
BY: DAVE C. MOUGH
Box 1937
NEVADA CITY CA
95959

- ALL CLAIMS 1500 FT x 600 FT -
- ALL LOCATION MONUMENTS 20 FT FROM END LINE -
- ALL CORNERS & MONUMENTS 2 IN x 2 IN Wood Post -
- CLAIMS CONTIGUOUS WITH EXISTING CLAIMS

DCM 5/06 PER: NRS 517-040

FILED AT THE REQUEST OF Dave C. Mough
on 5/8 2006, at 08 mins. past 38 M
RECORDS OF EUREKA COUNTY, NEVADA
M.N. REBALEATI, Recorder
File No. 204728 Fee \$ 49.00