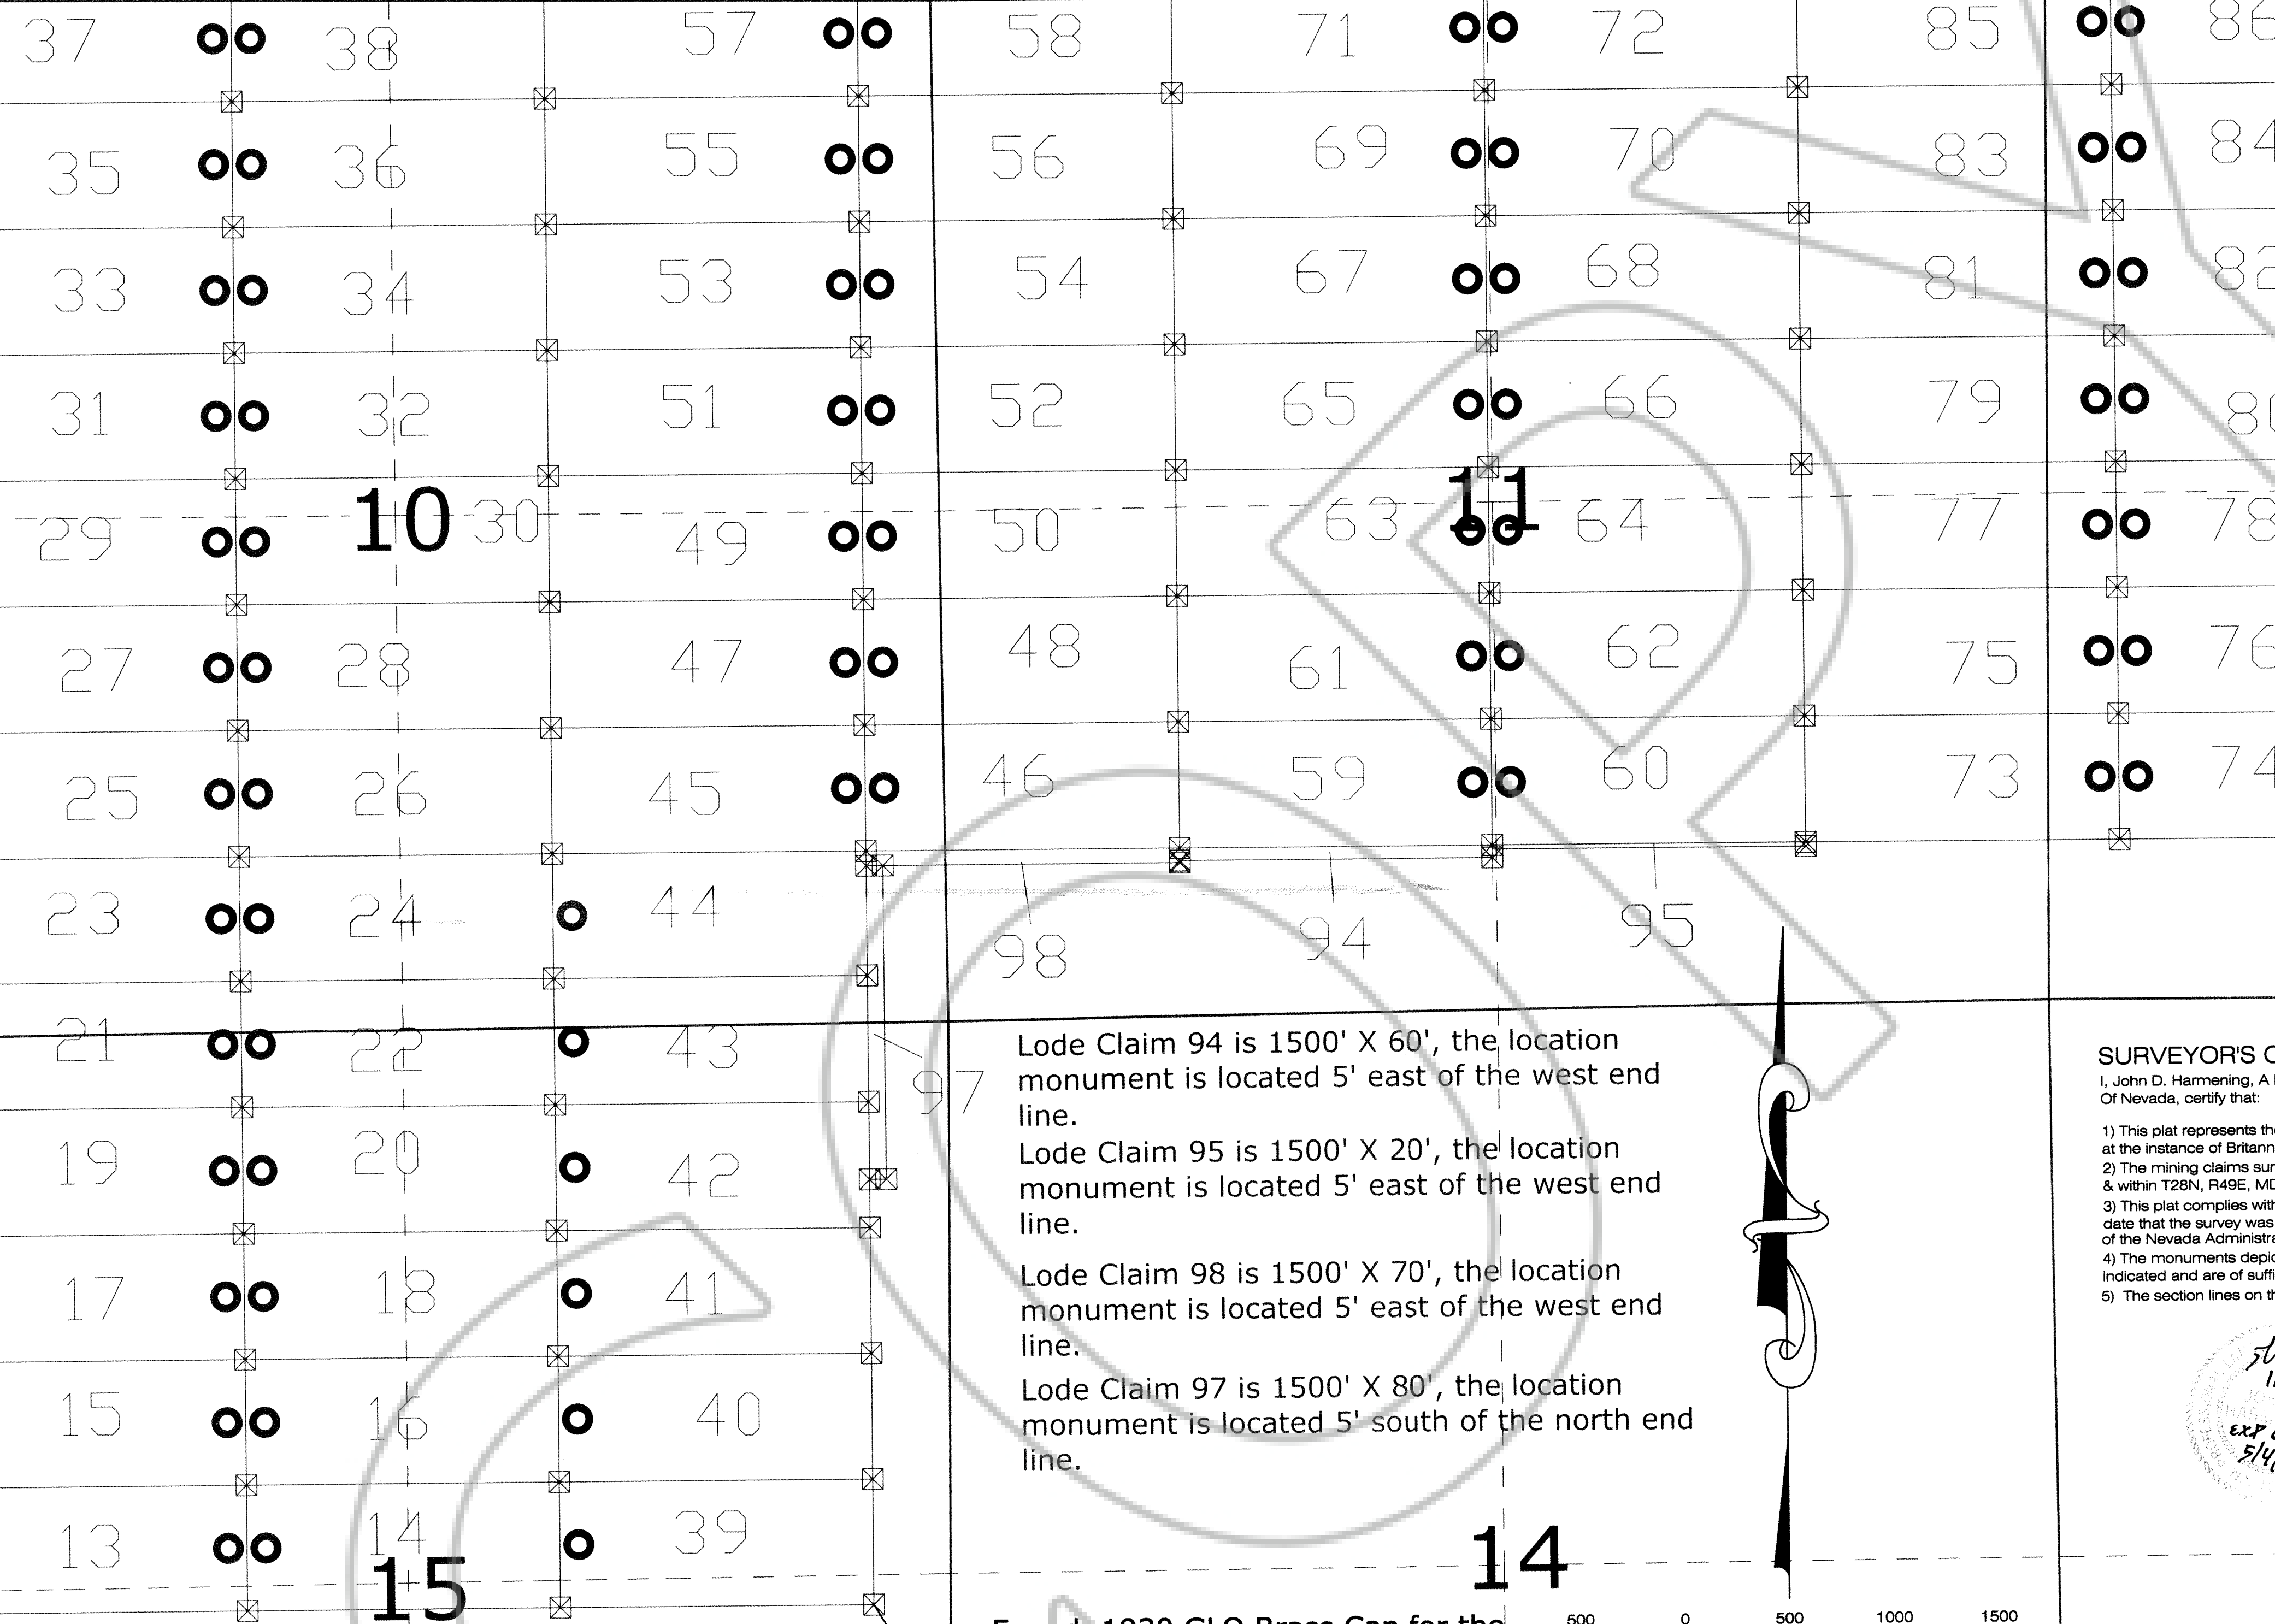


34

35

36

T 28 N
T 27 NR 49 E
R 50 E

Lode Claim 94 is 1500' X 60', the location monument is located 5' east of the west end line.

Lode Claim 95 is 1500' X 20', the location monument is located 5' east of the west end line.

Lode Claim 98 is 1500' X 70', the location monument is located 5' east of the west end line.

Lode Claim 97 is 1500' X 80', the location monument is located 5' south of the north end line.

Found 1930 GLO Brass Cap for the SW corner of Section 31, T27N R50E, from which the SE corner of AP Lode Claim 79 bears N31° 14' 43" W 21,416.7'


Scale 1" = 500'

SURVEYOR'S CERTIFICATE

I, John D. Hamnering, A Professional Land Surveyor (PLS 12062) Licensed in The State Of Nevada, certify that:


- 1) This plat represents the results of a survey conducted under my direct supervision at the instance of Britannia Gold Corp. (owner).
- 2) The mining claims surveyed lie within T27N, R49E, MDM, Sections 10, 11, 12, & 15; & within T28N, R49E, MDM, Sec 33, 34, 35, & 36; and the survey was completed on May 4, 2006.
- 3) This plat complies with applicable statutes of this state and any local ordinances in effect on the date that the survey was completed, and the survey was conducted in accordance with Chapter 625 of the Nevada Administrative Code.
- 4) The monuments depicted on the plat are of the character shown, occupy the positions indicated and are of sufficient number and durability.
- 5) The section lines on this map are projected from the BLM GCDB data base.

John D. Hamnering
PLS 12062
EXP 6-30-07
5/4/06

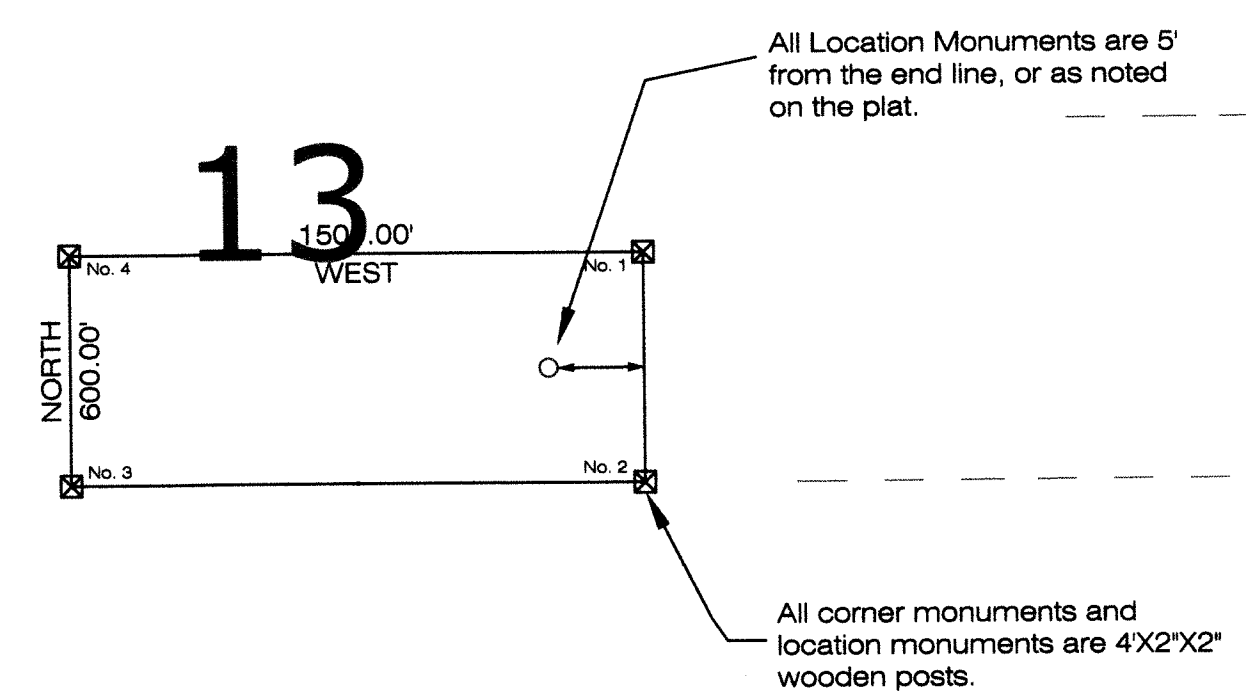

All Location Monuments are 5' from the end line, or as noted on the plat.

All corner monuments and location monuments are 4"x2"x2" wooden posts.

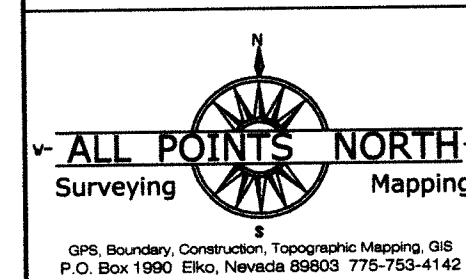

ALL POINTS NORTH
P.O. BOX 1990
ELKO, NEVADA 89803

Claims in T27N, R49E, MDM, Sec 10, 11, 12, & 15
Claims in T28N, R49E, MDM, Sec 33, 34, 35, & 36

Map Of:

AP Lode Claims # 13 - 95, 97-98
Eureka County, Nevada

Located For:

Britannia Gold Corp.
P.O. Box 2021
Elko, Nevada 89803

FILED AT THE REQUEST OF *Britannia Gold*
ON *6/7* 2006, at *5* mins past *2:28* PM
RECORDS OF EUREKA COUNTY, NEVADA
N. REBALEATI, Recorder
No. *204954* Fee *1279*