

DRAWING NUMBER

DRAWING NUMBER

DRAWING NUMBER

DRAWING NUMBER

SAFOD PRODUCTS • NEW HOPE, MINNESOTA



SAFOD PRODUCTS • NEW HOPE, MINNESOTA

SAFOD PRODUCTS • NEW HOPE, MINNESOTA

SAFOD PRODUCTS • NEW HOPE, MINNESOTA

RECORD OF SURVEY

N1/2 OF THE SW1/4 AND NW1/4 OF THE SW1/4 OF THE SW1/4 SECTION 3, T 30 N, R 49 E, MDB&M

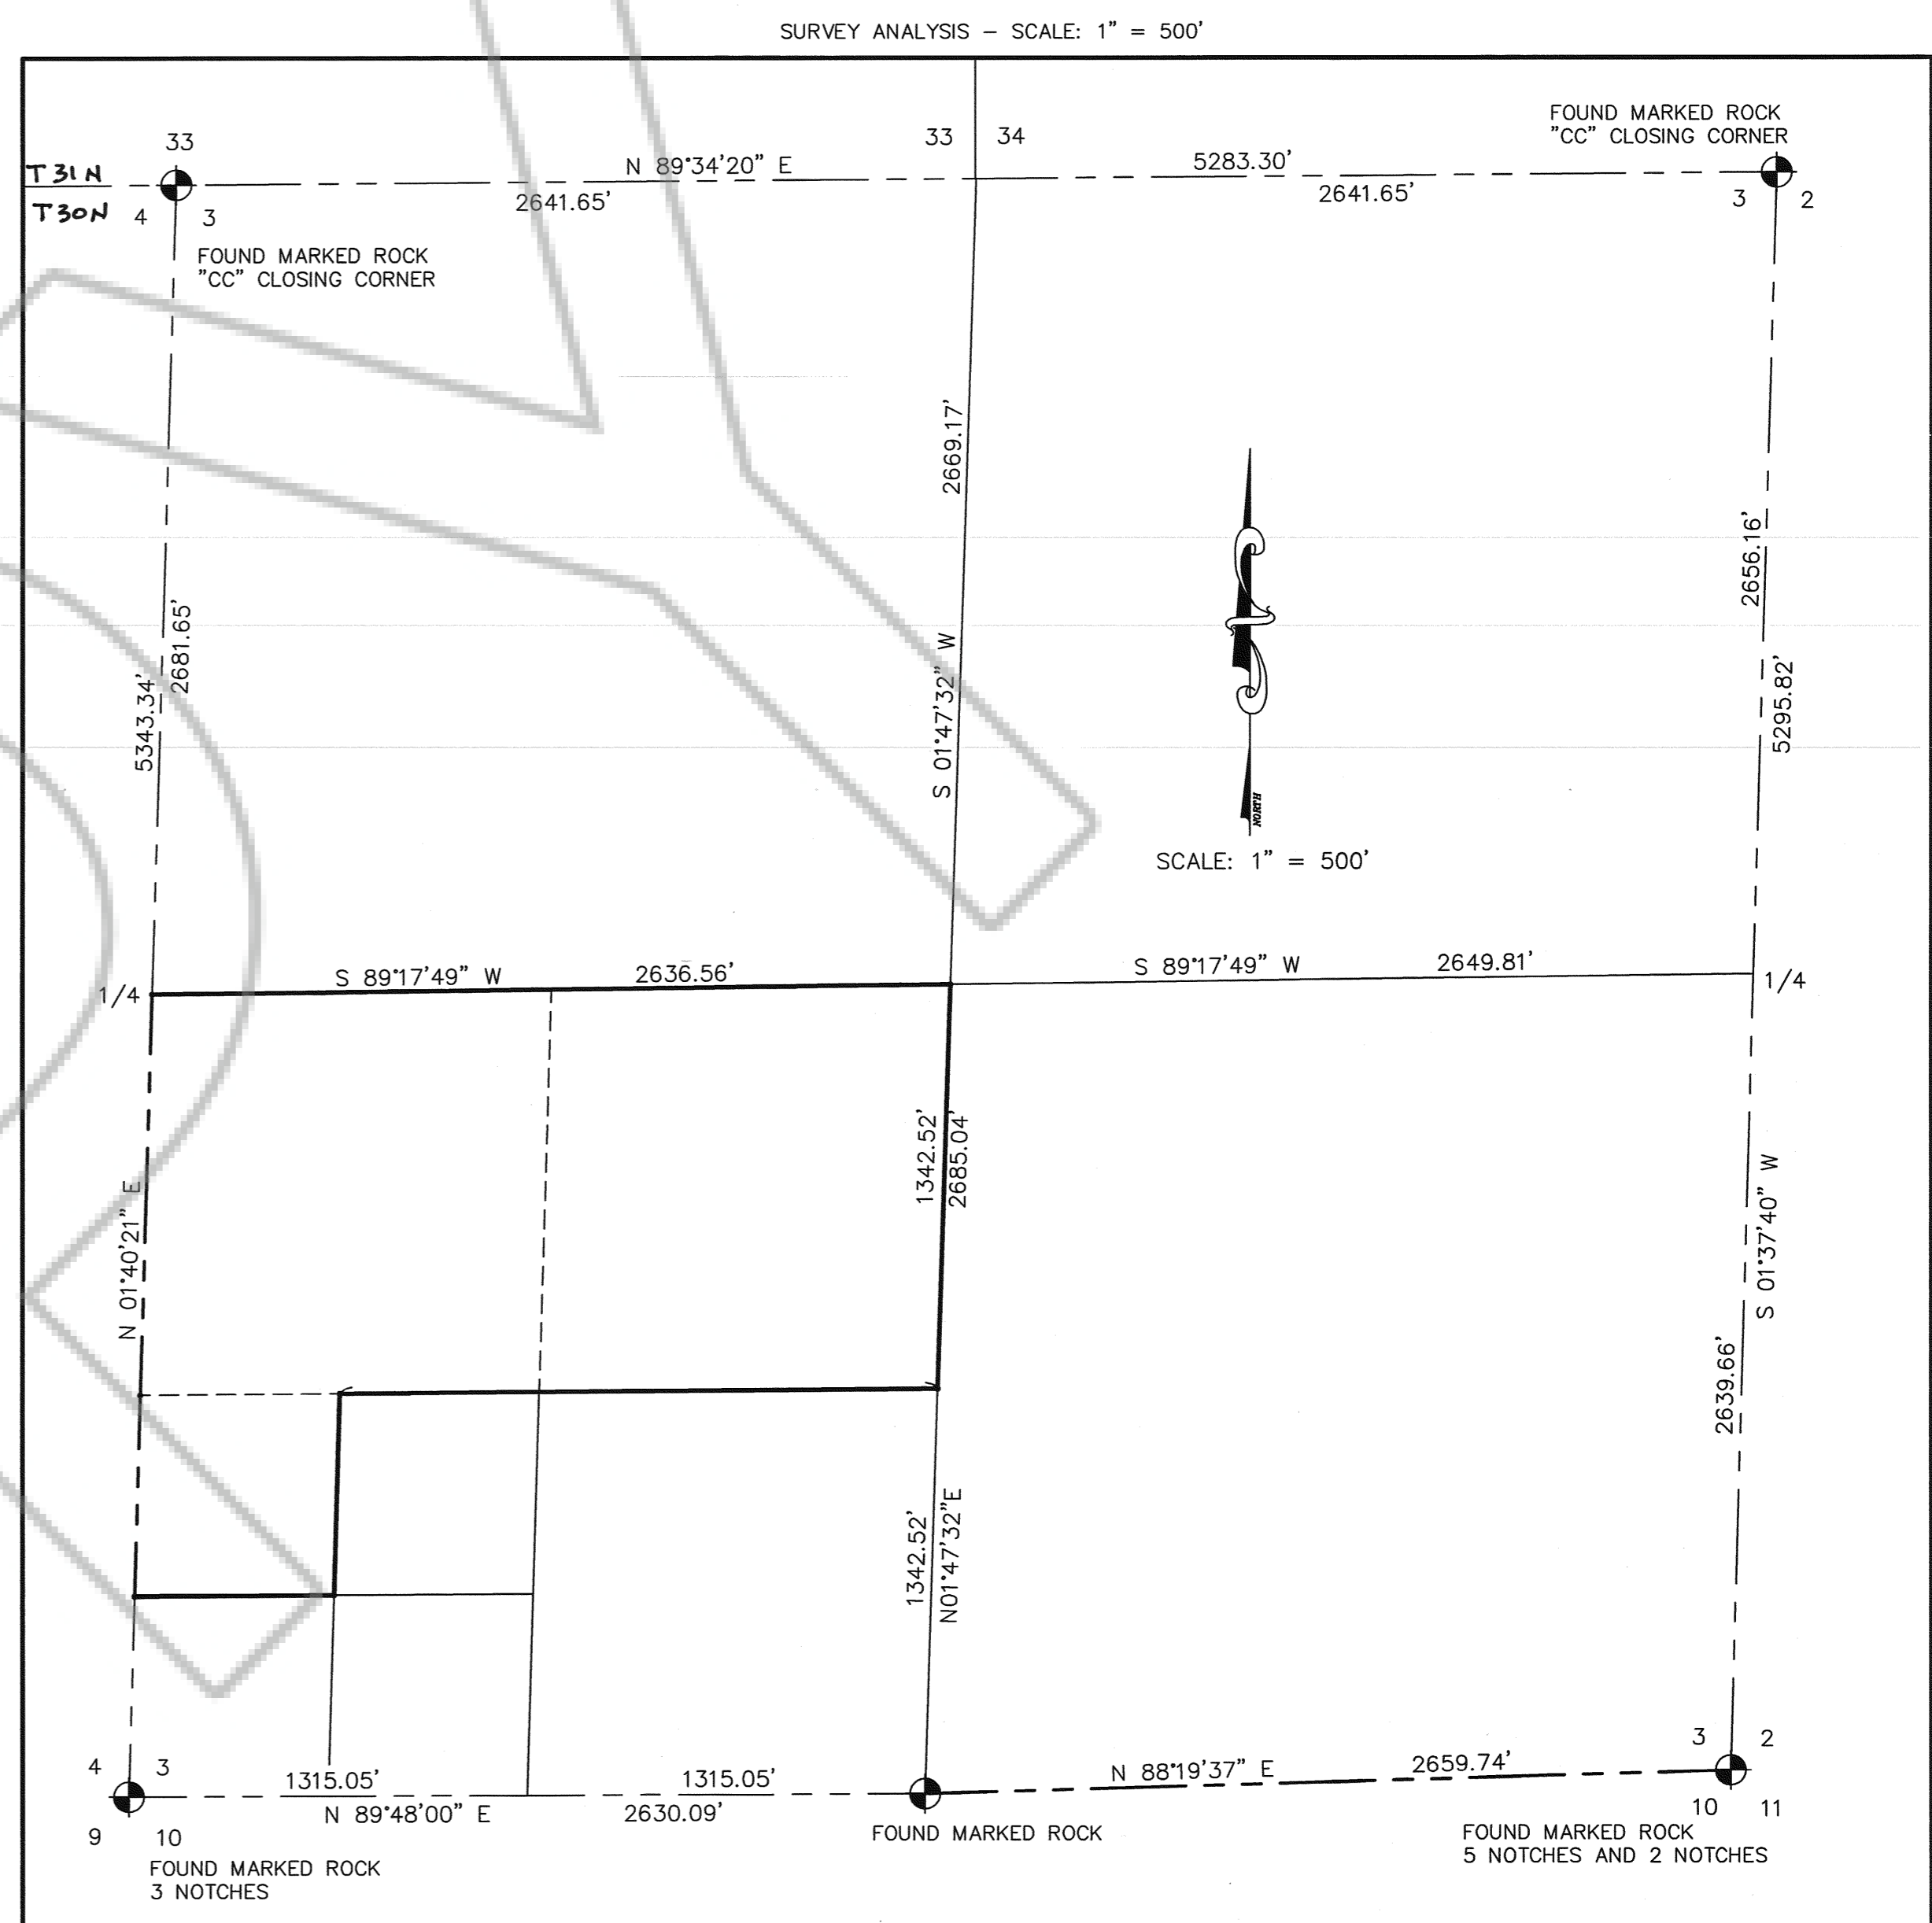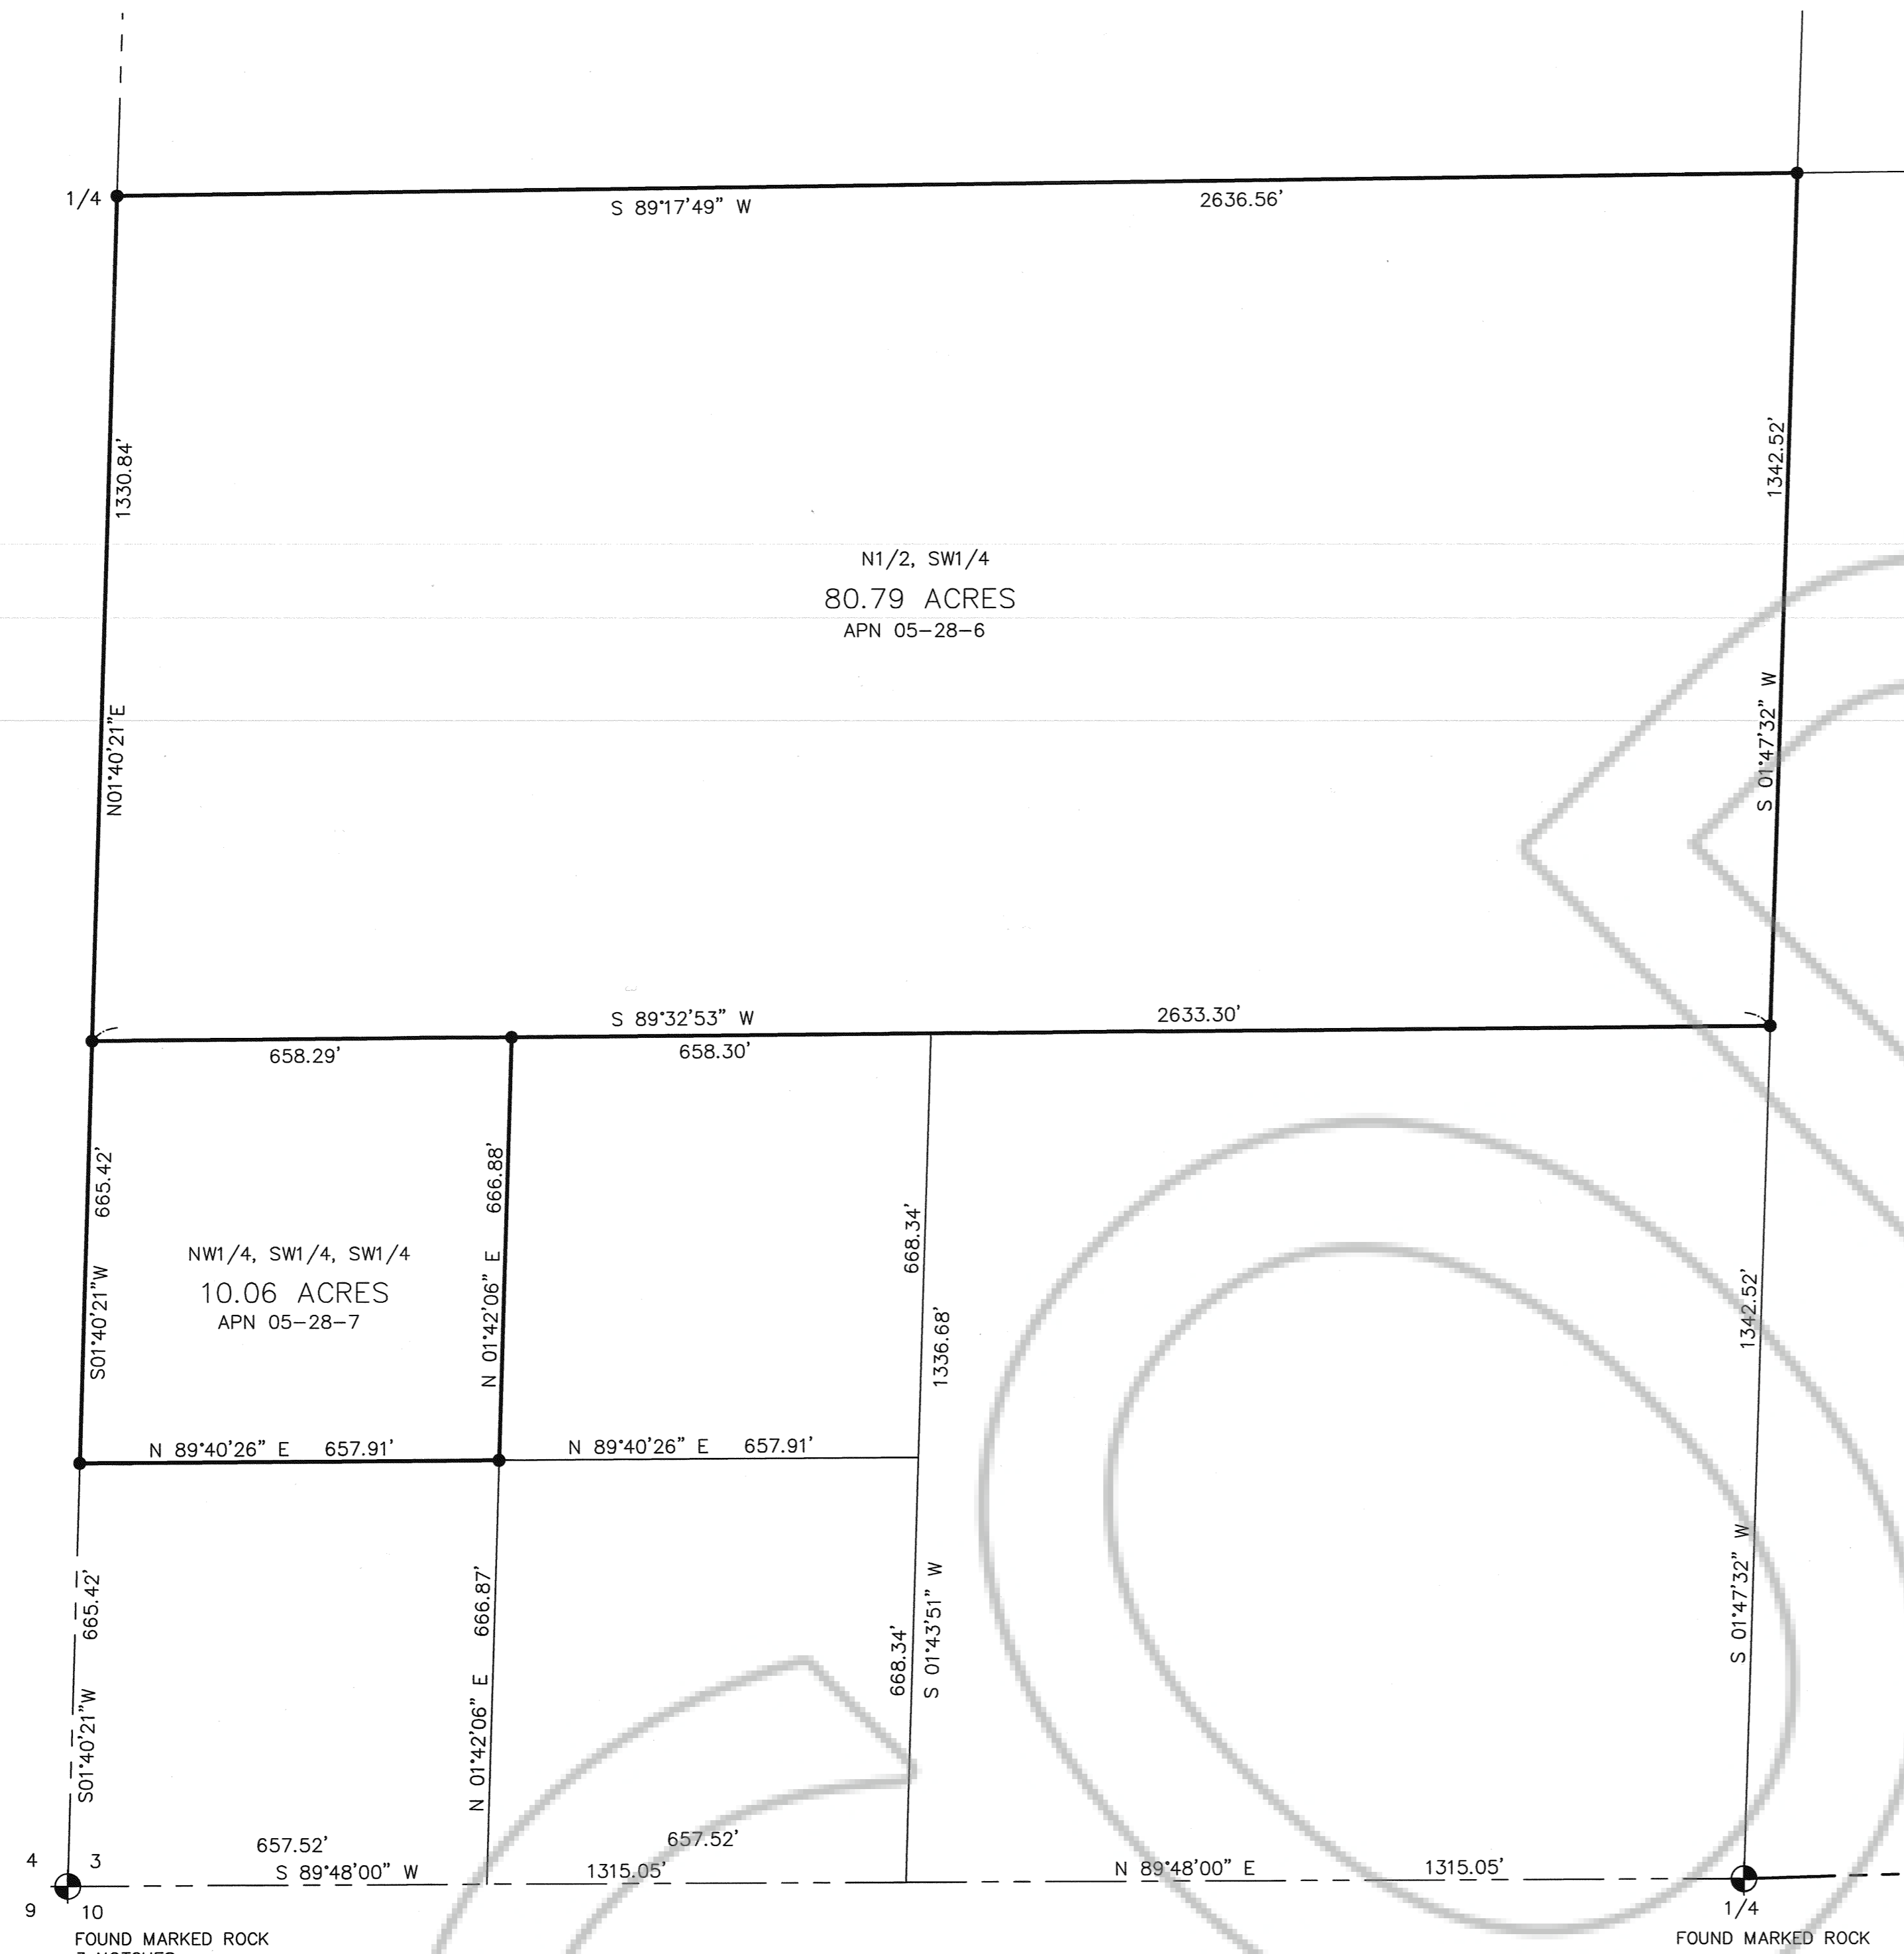

SURVEYOR'S CERTIFICATE

I, JOHN H. GRANGE, A PROFESSIONAL LAND SURVEYOR, LICENSED IN THE STATE OF NEVADA, CERTIFY THAT:

THIS PLAT REPRESENTS THE RESULTS OF A SURVEY CONDUCTED UNDER MY DIRECT SUPERVISION AT THE INSTANCE OF JUDITH LYNN.

THE LANDS SURVEYED LIE WITHIN:
THE SW1/4 OF SECTION 3, T30N, R49E, MDB&M
EUREKA COUNTY, NEVADA
THE SURVEY WAS COMPLETED AUGUST 10, 2006.


THE PLAT COMPLIES WITH APPLICABLE STATUTES OF THIS STATE AND ANY LOCAL ORDINANCES IN EFFECT ON THE DATE THAT THE SURVEY WAS COMPLETED, AND THE SURVEY WAS CONDUCTED IN ACCORDANCE WITH CHAPTER 625 OF THE NEVADA ADMINISTRATIVE CODE.

THAT THE MONUMENTS DEPICTED ON THIS PLAT ARE OF THE CHARACTER SHOWN, OCCUPY THE POSITIONS INDICATED, AND ARE OF SUFFICIENT DURABILITY.


BASIS OF BEARINGS
S 89°48'00" W, BEING THE BEARING OF THE SOUTH LINE OF SECTION 3, T 30 N, R 49 E, MDB&M AS SHOWN BY GLO PLAT.

- LEGEND**
- FOUND MARKED ROCK - AS NOTED
 - REBAR AND CAP SET - PLS 8341
 - SECTION LINE
 - BOUNDARY LINE

JOHN H. GRANGE, P.L.S.
CERTIFICATE NO. 8341

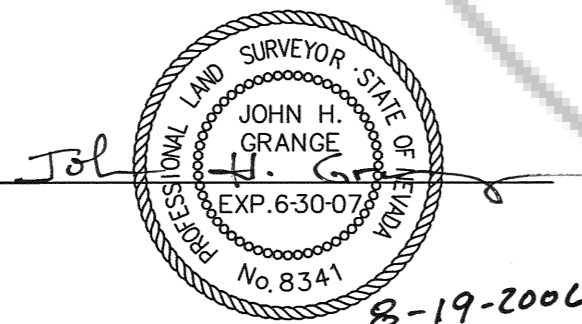

8-19-2006

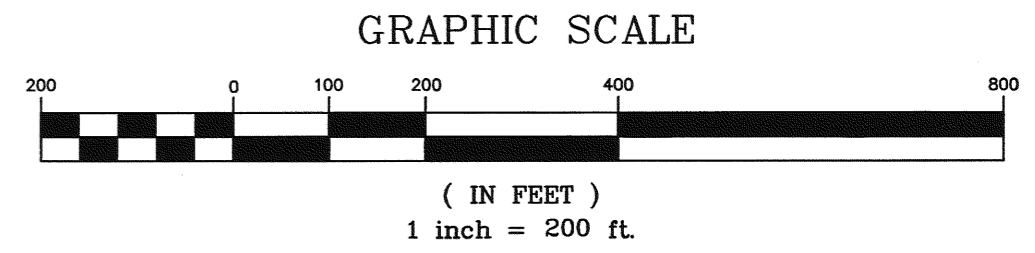

FILE NO. 205916

FILED AT THE REQUEST OF JUDITH LYNN

DATE: 8/24/06

TIME: 1:56 P.M.

M. N. Reboletti
M. N. REBOLETTI
EUREKA COUNTY RECORDER

Francine E. Stewart
FRANCINE E. STEWART
DEPUTY EUREKA COUNTY RECORDER

RECORD OF SURVEY
FOR
JUDITH LYNN
N1/2, SW1/4
AND
NW1/4, SW1/4, SW1/4
SECTION 3, T 30 N, R 49 E, MDB&M
EUREKA COUNTY, NEVADA

PREPARED BY:
GRANGE SURVEYING, INC.
218 HOLYOKE DRIVE
SPRING CREEK
NEVADA
89815
PH. 775-753-3610

SCALE: 1" = 200'
DRAWING No. Sec3 T30 R49-rs.dwg