


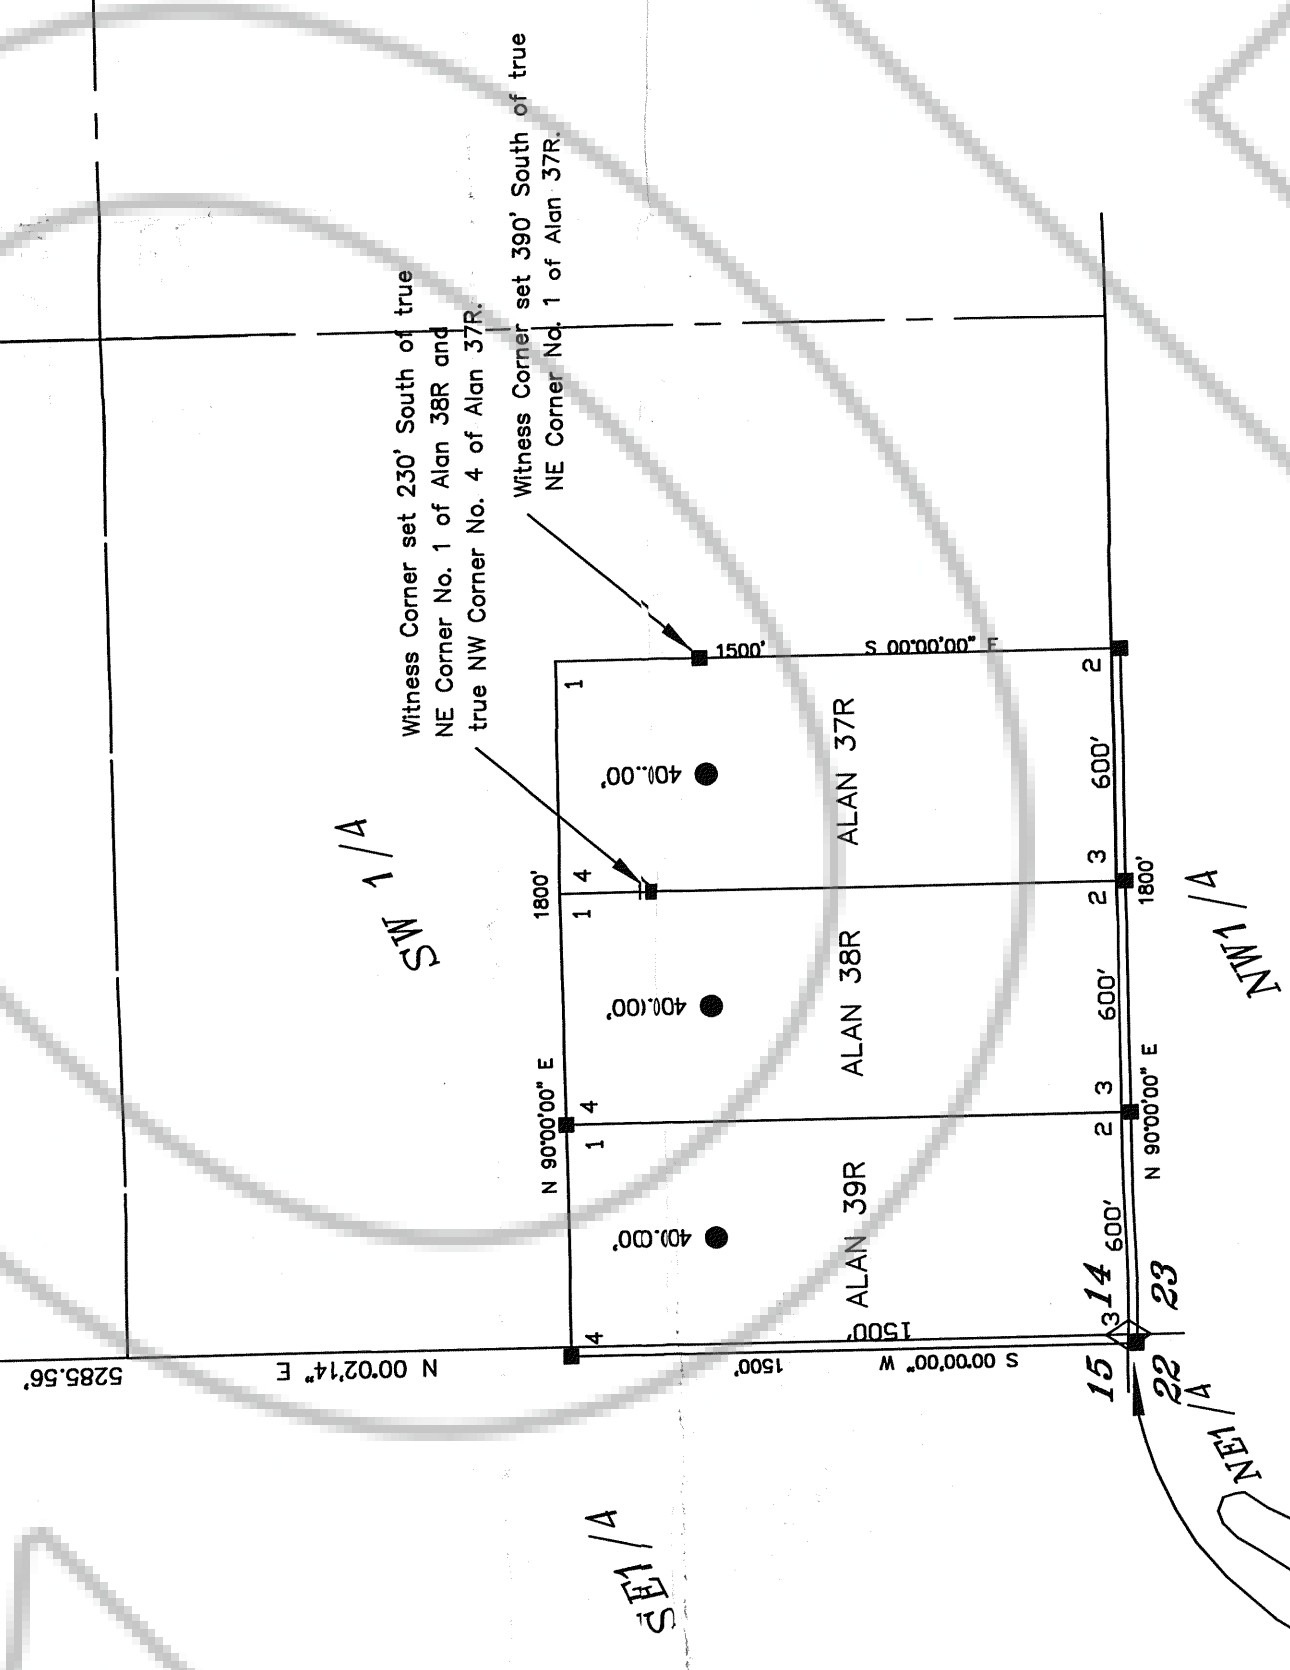

NOTES:

ALL LOCATION MONUMENTS AND CLAIM CORNERS
ARE 2" x 2" x 4' WOOD.

LOCATION MONUMENTS ARE SET ON THE CENTERLINE
OF EACH CLAIM AND,

ALAN 37R - 39R ARE 400' FROM NEAR ENDLINE AND 1,100' FROM OPPOSITE ENDLINE.
RK 1R IS 200' FROM NEAR ENDLINE AND 1,300' FROM OPPOSITE ENDLINE.
RK 2R - 4R ARE 100' FROM NEAR ENDLINE AND 1,400' FROM OPPOSITE ENDLINE.
RK 5R AND 8R ARE 300' FROM NEAR ENDLINE AND 1,200' FROM OPPOSITE ENDLINE.
RK 6R AND 7R ARE 600' FROM NEAR ENDLINE AND 900' FROM OPPOSITE ENDLINE.
RK 9R AND 15R ARE 600' FROM NEAR ENDLINE AND 1,150' FROM OPPOSITE ENDLINE.
RK 10R IS 750' FROM NEAR ENDLINE AND 750' FROM OPPOSITE ENDLINE.
RK 11R IS 400' FROM NEAR ENDLINE AND 1,100' FROM OPPOSITE ENDLINE.

ALL CLAIMS ARE 1500' LONG BY 600' WIDE EXCEPT RK 11R WHICH IS 1500' LONG BY 200' WIDE.




BASTS OF BEARING: EAST LINE SECTION 11, T35N, R50E, MDM FROM THE EAST QUARTER CORNER TO THE NE CORNER AT N00°03'26"E AND THE WEST LINE SECTION 14, T35N, R50E, MDM FROM THE SW CORNER SECTION 14 TO THE NW CORNER SECTION 14 AT N00°02'14"E.

WITNESS CORNERS SET:

ALAN 37R - WITNESS CORNERS SET 390 FEET SOUTH OF TRUE NE CORNER NO. 1 AND 230 FEET SOUTH OF TRUE NW CORNER NO. 4.

NEWMONT USA LIMITED d/b/a
NEWMONT MINING CORPORATION
555 FIFTH STREET
ELKO, NEVADA 89801

- = 2" x 2" x 4"
WOOD POST CLAIM CORNER
- = 2" x 2" x 4"
WOOD POST LOCATION MONUMENT
- ◇ = FOUND SURVEY MONUMENT

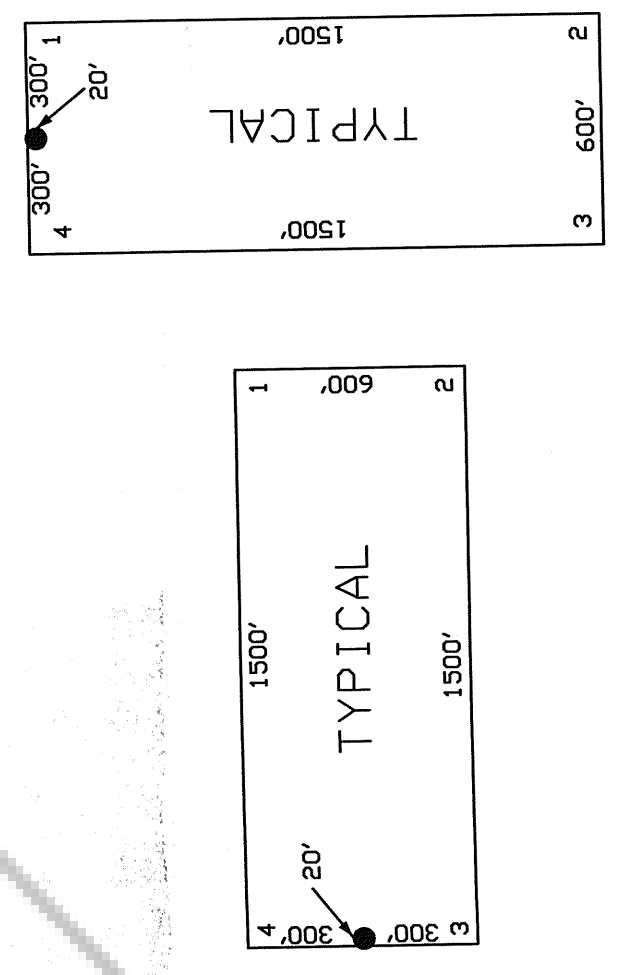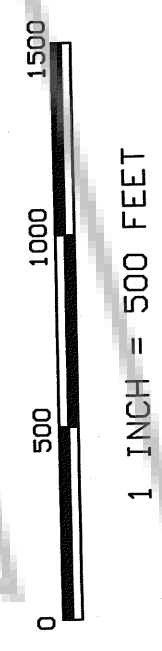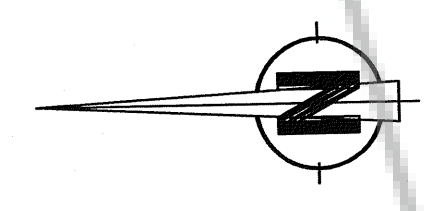

TYPICAL LODGE CLAIM