




TIE POINT DATA:
THE NORTHEAST CORNER OF CATHY 87 LIES
ON THE NORTHEAST CORNER OF SECTION 8,
T.30N., R.48E., M.D.B.M.

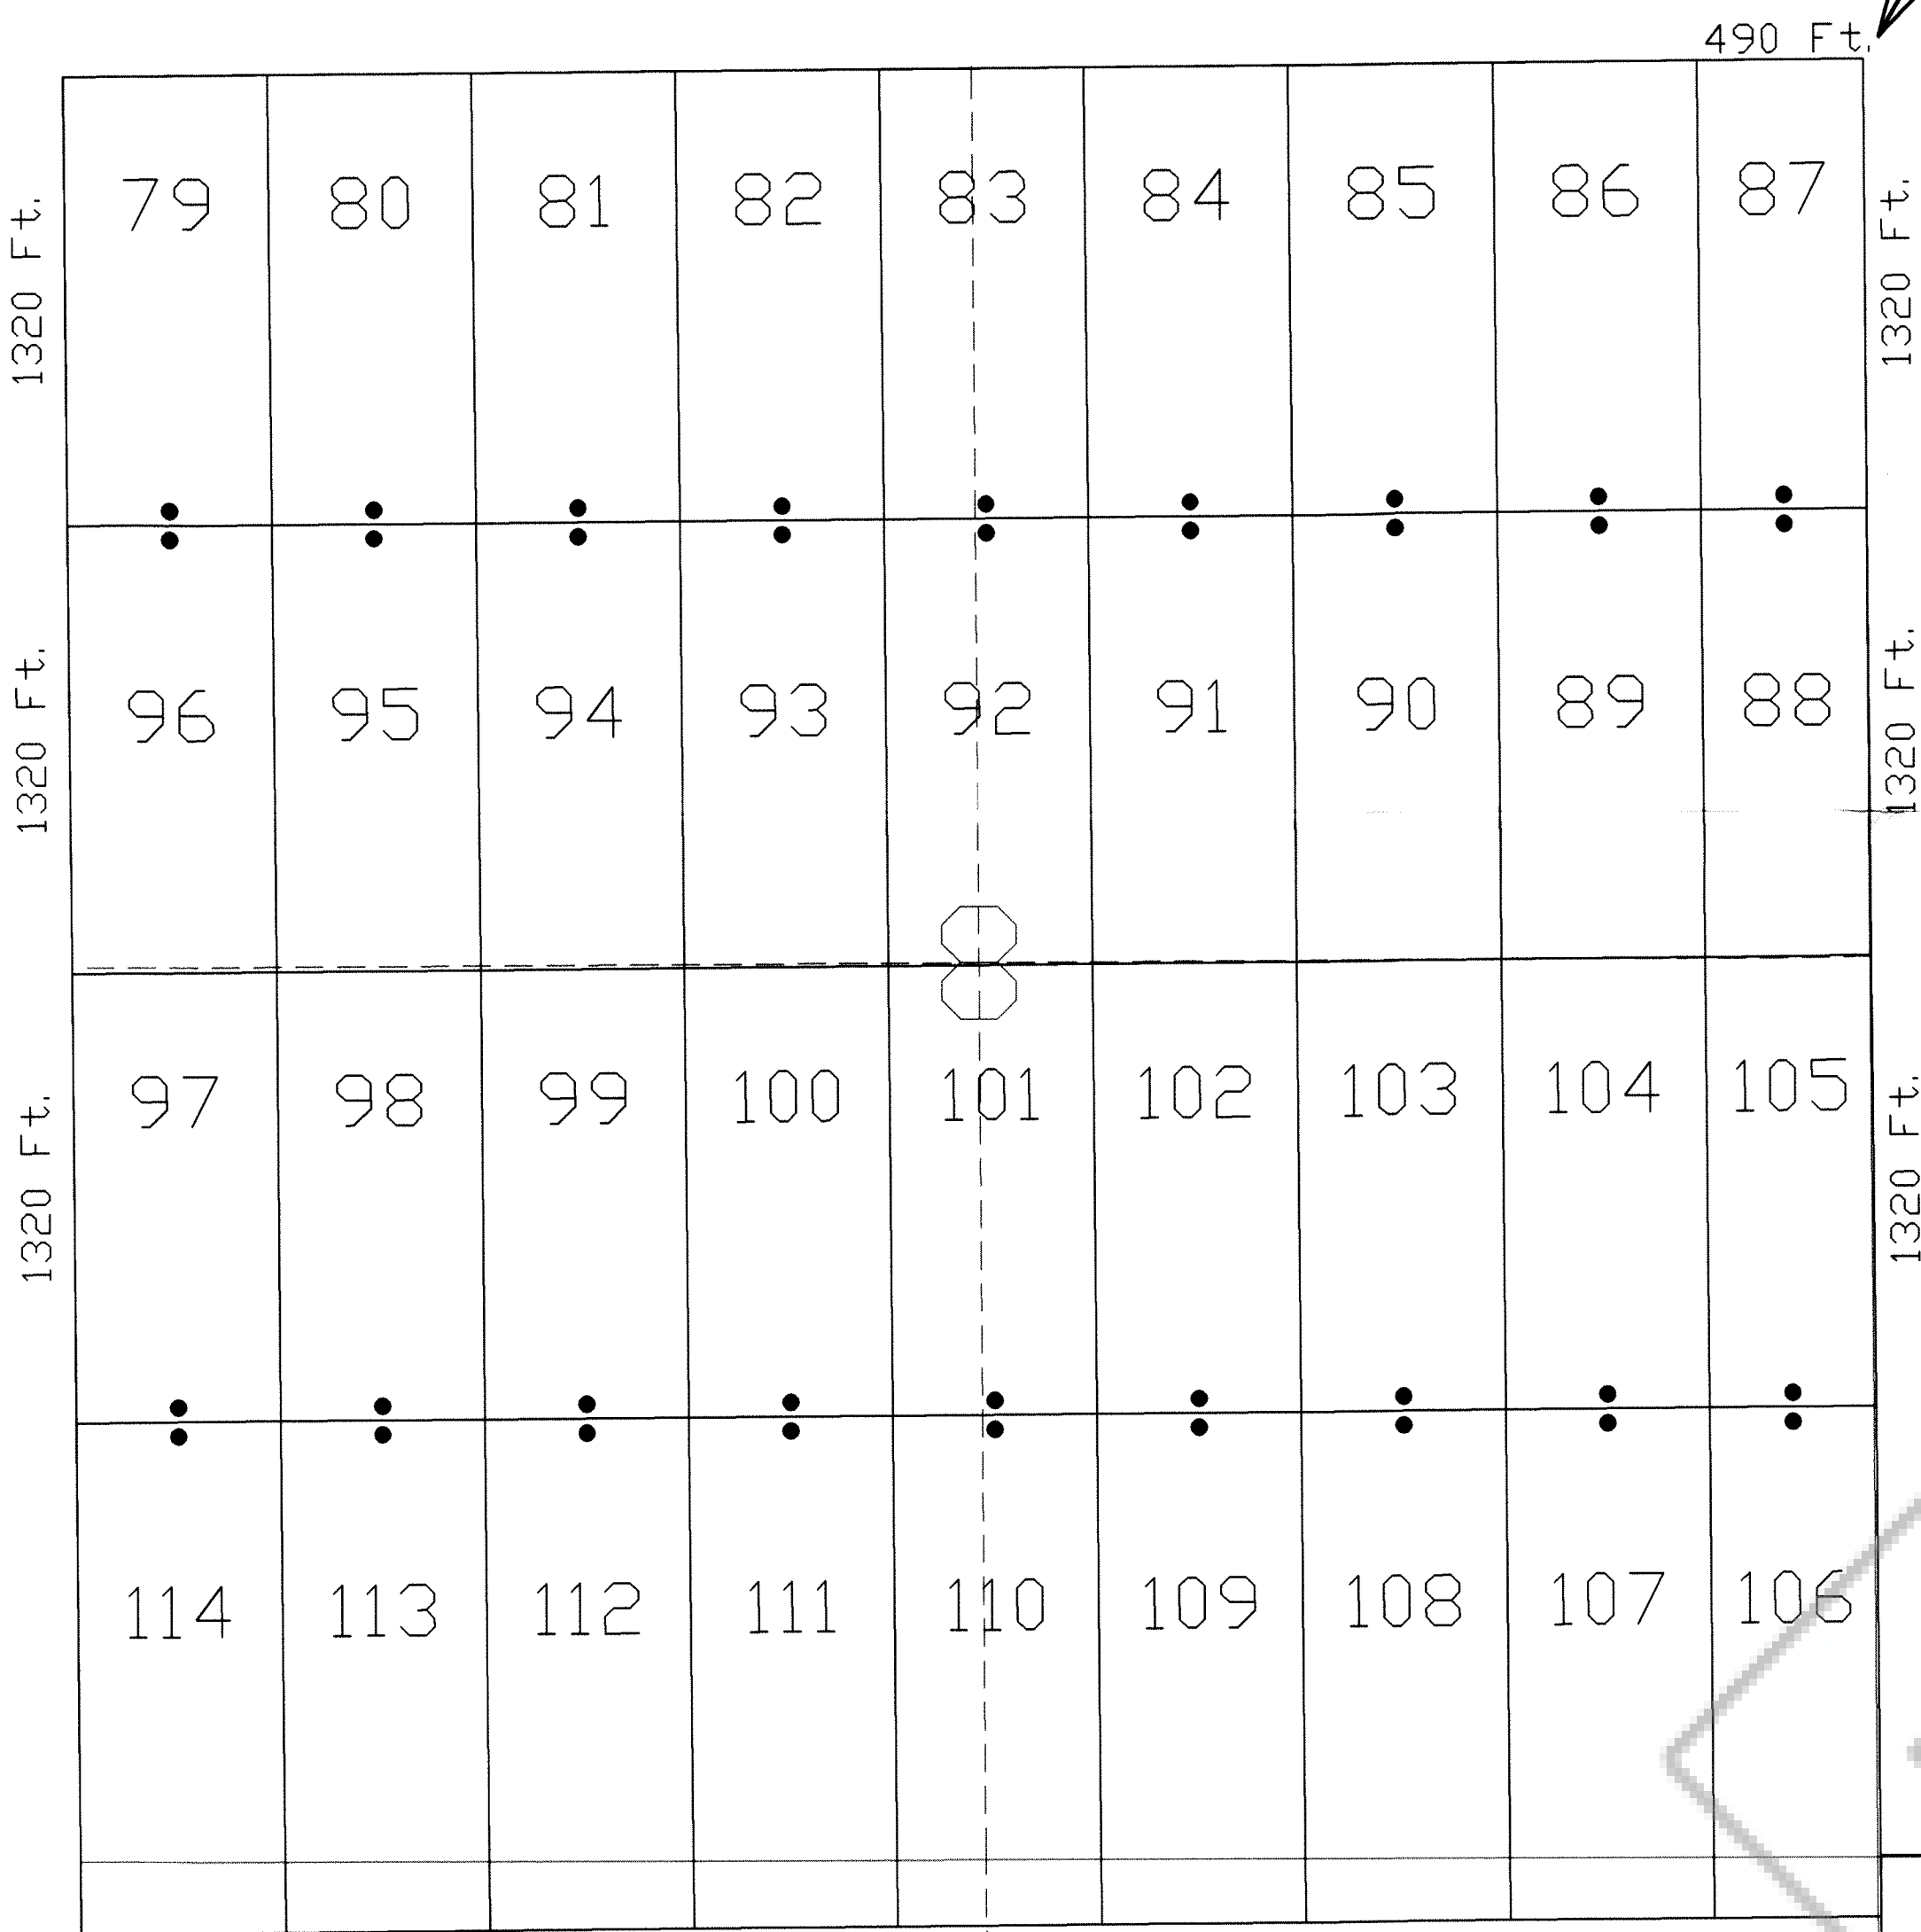


TIE POINT DATA:
THE NORTHEAST CORNER OF CATHY 123 LIES
ON THE NORTHEAST CORNER OF SECTION 16,
T.30N., R.48E., M.D.B.M.

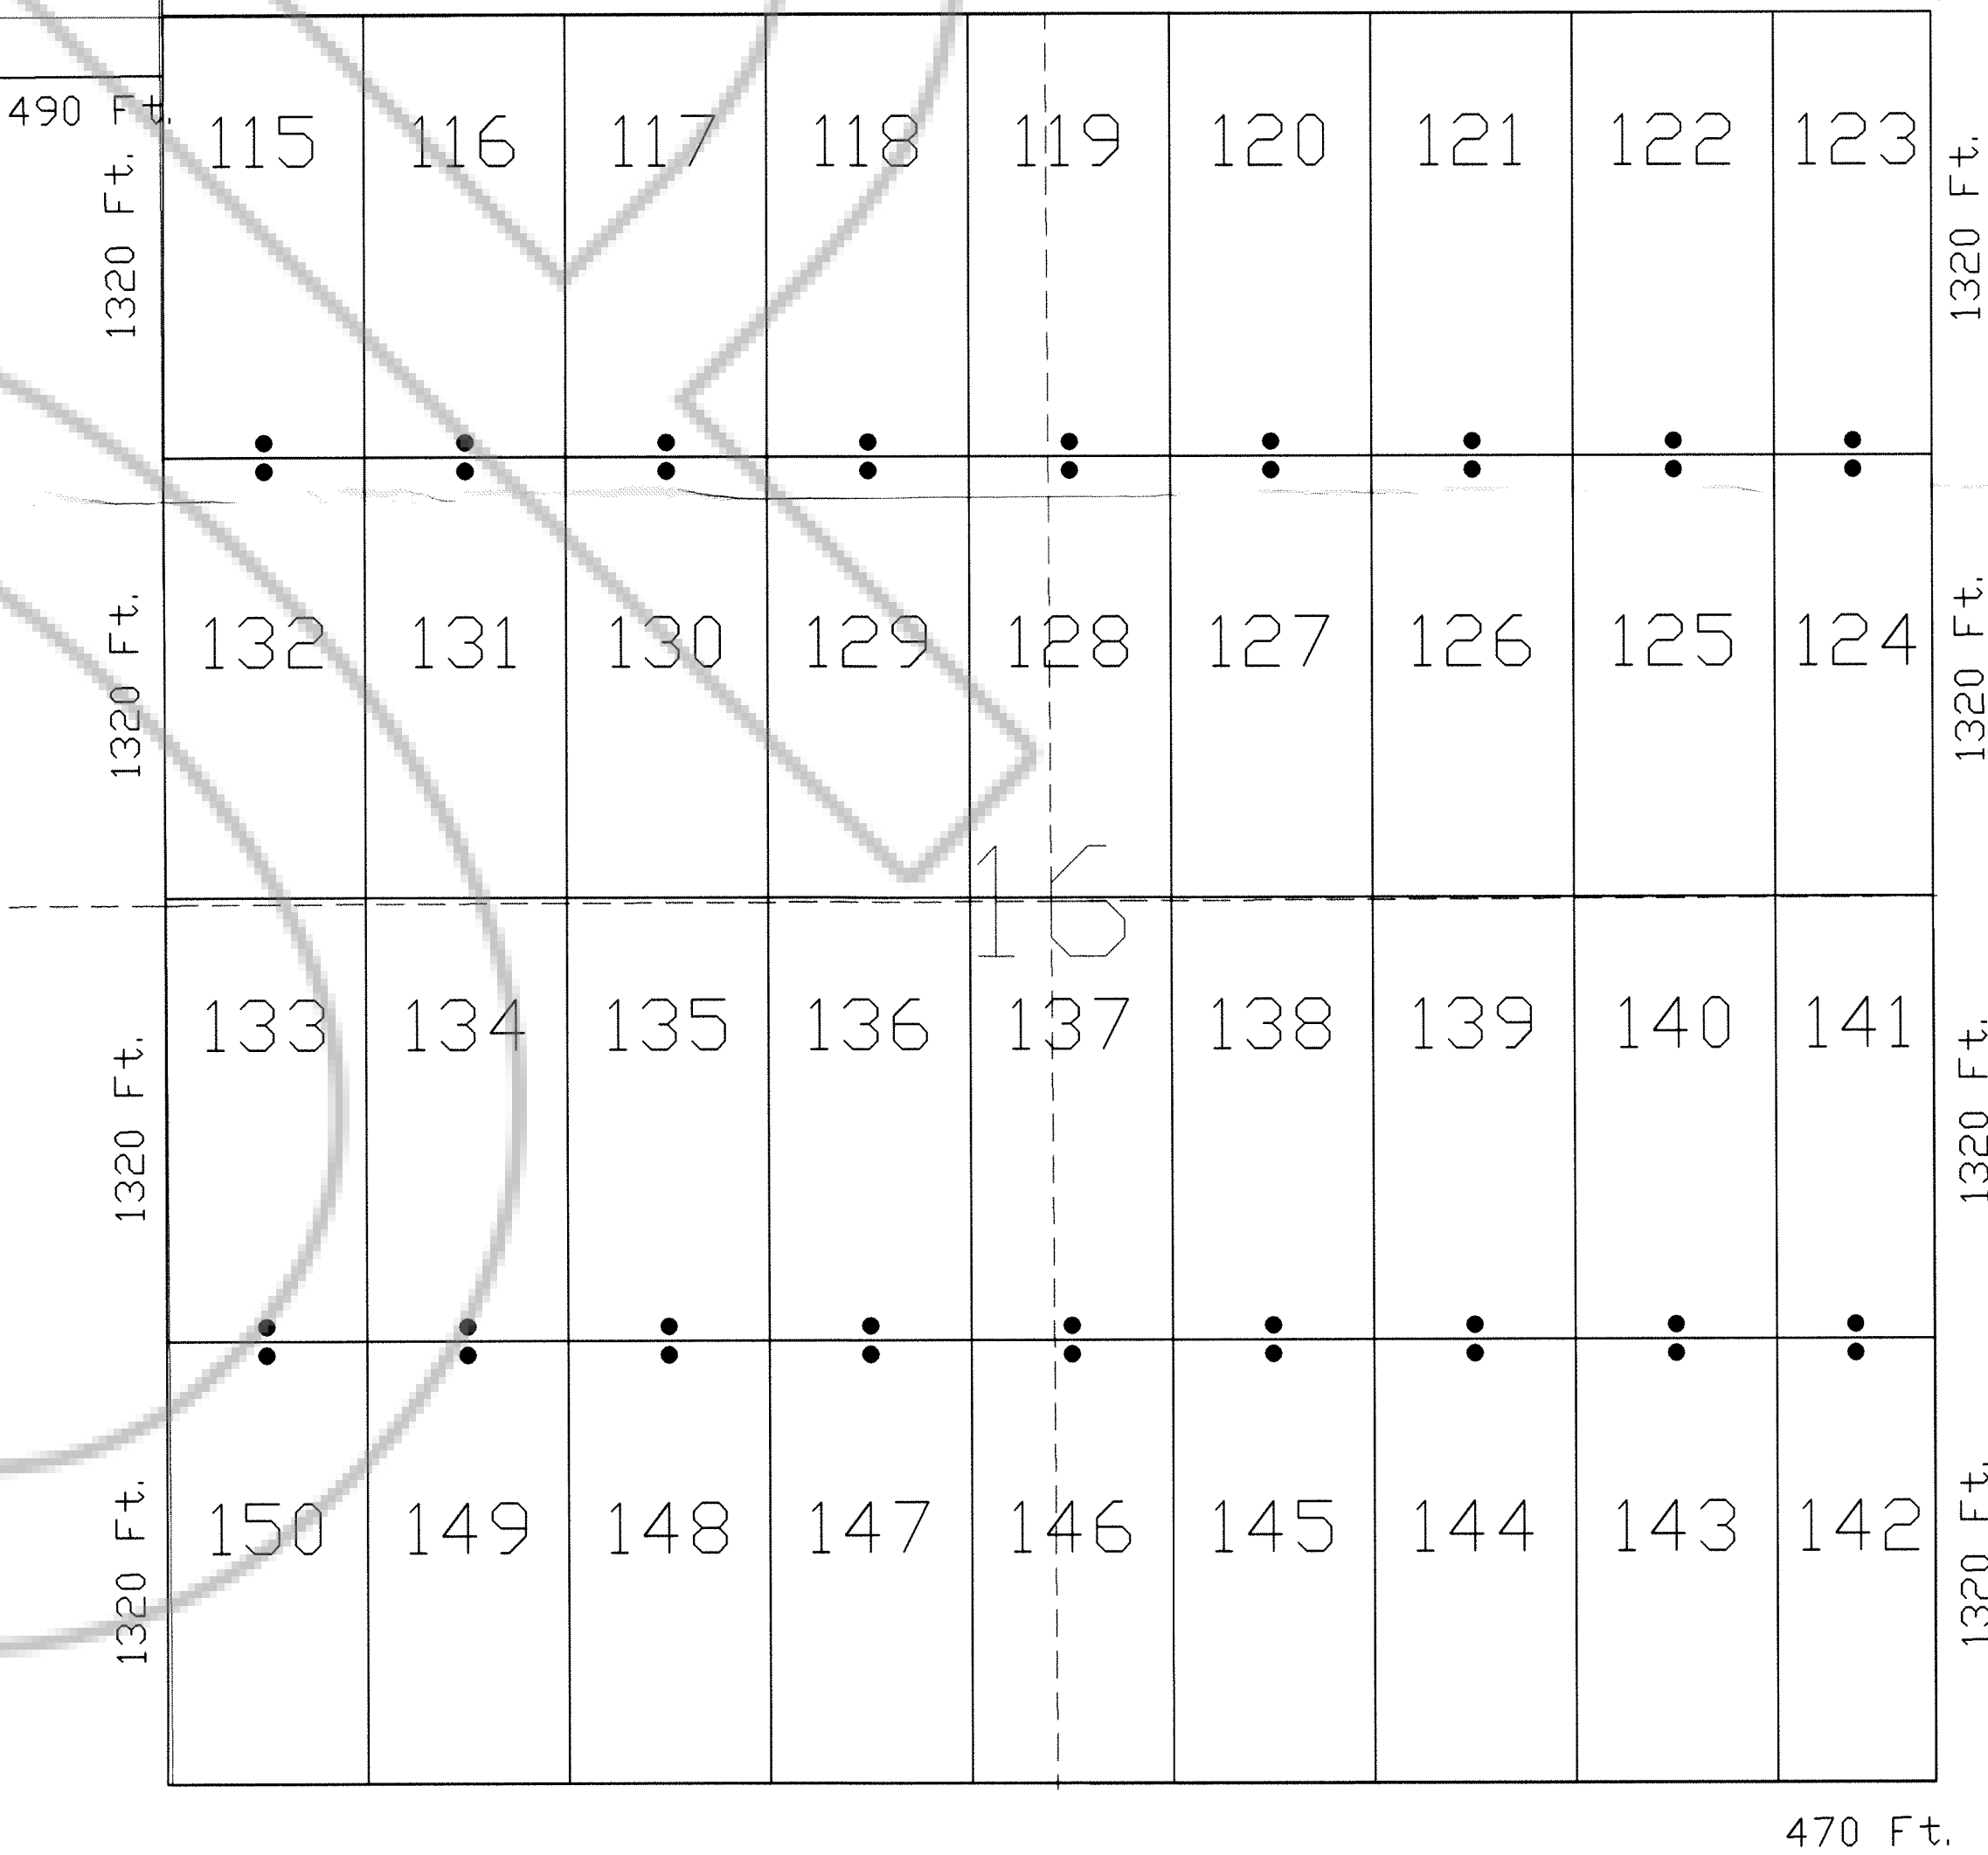

TYPICAL CLAIM

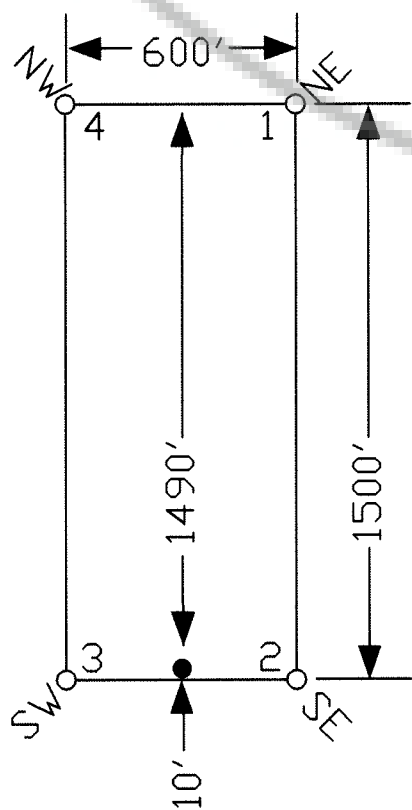

NOTES:
LOCATION MONUMENTS SET 10' FROM CLAIM END
CENTERLINES. ALL LOCATION MONUMENTS AND CLAIM
POSTS ARE 2"x2"x4' WOODEN STAKES.

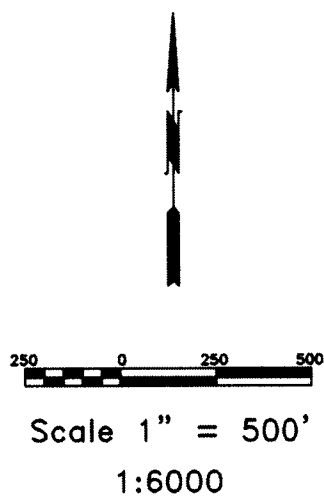

LOCATION DATES:
September 11, 2006 - Cathy 79-114
September 13, 2006 - Cathy 115-150

DOC # 0206955
11/20/2006 02:51 PM
Official Record
Recorded & Indexed By:
CRESCENT GOLD JOINT VENTURE
Eureka County, NV
Mike Rebaletti - Recorder
Fee: \$1,084.00 Page: 1 of 1
RPT11 Recorded By: FES
Book- Page- 0000



 369 - 5th STREET PH: (775) 778-0668 ELKO, NV 89801 FAX: (775) 778-0687	Locator: Crescent Gold Joint Venture 1351 Poplar Avenue, Twin Falls, Idaho 83301 Cathy 79-150 Lode Claims T.30N., R.48E; Eureka County, Nevada	
	DATE: October 2006	ACAD FILE NAME (client location) cathy_15.dwg PLOT SCALE 1" = 500'