


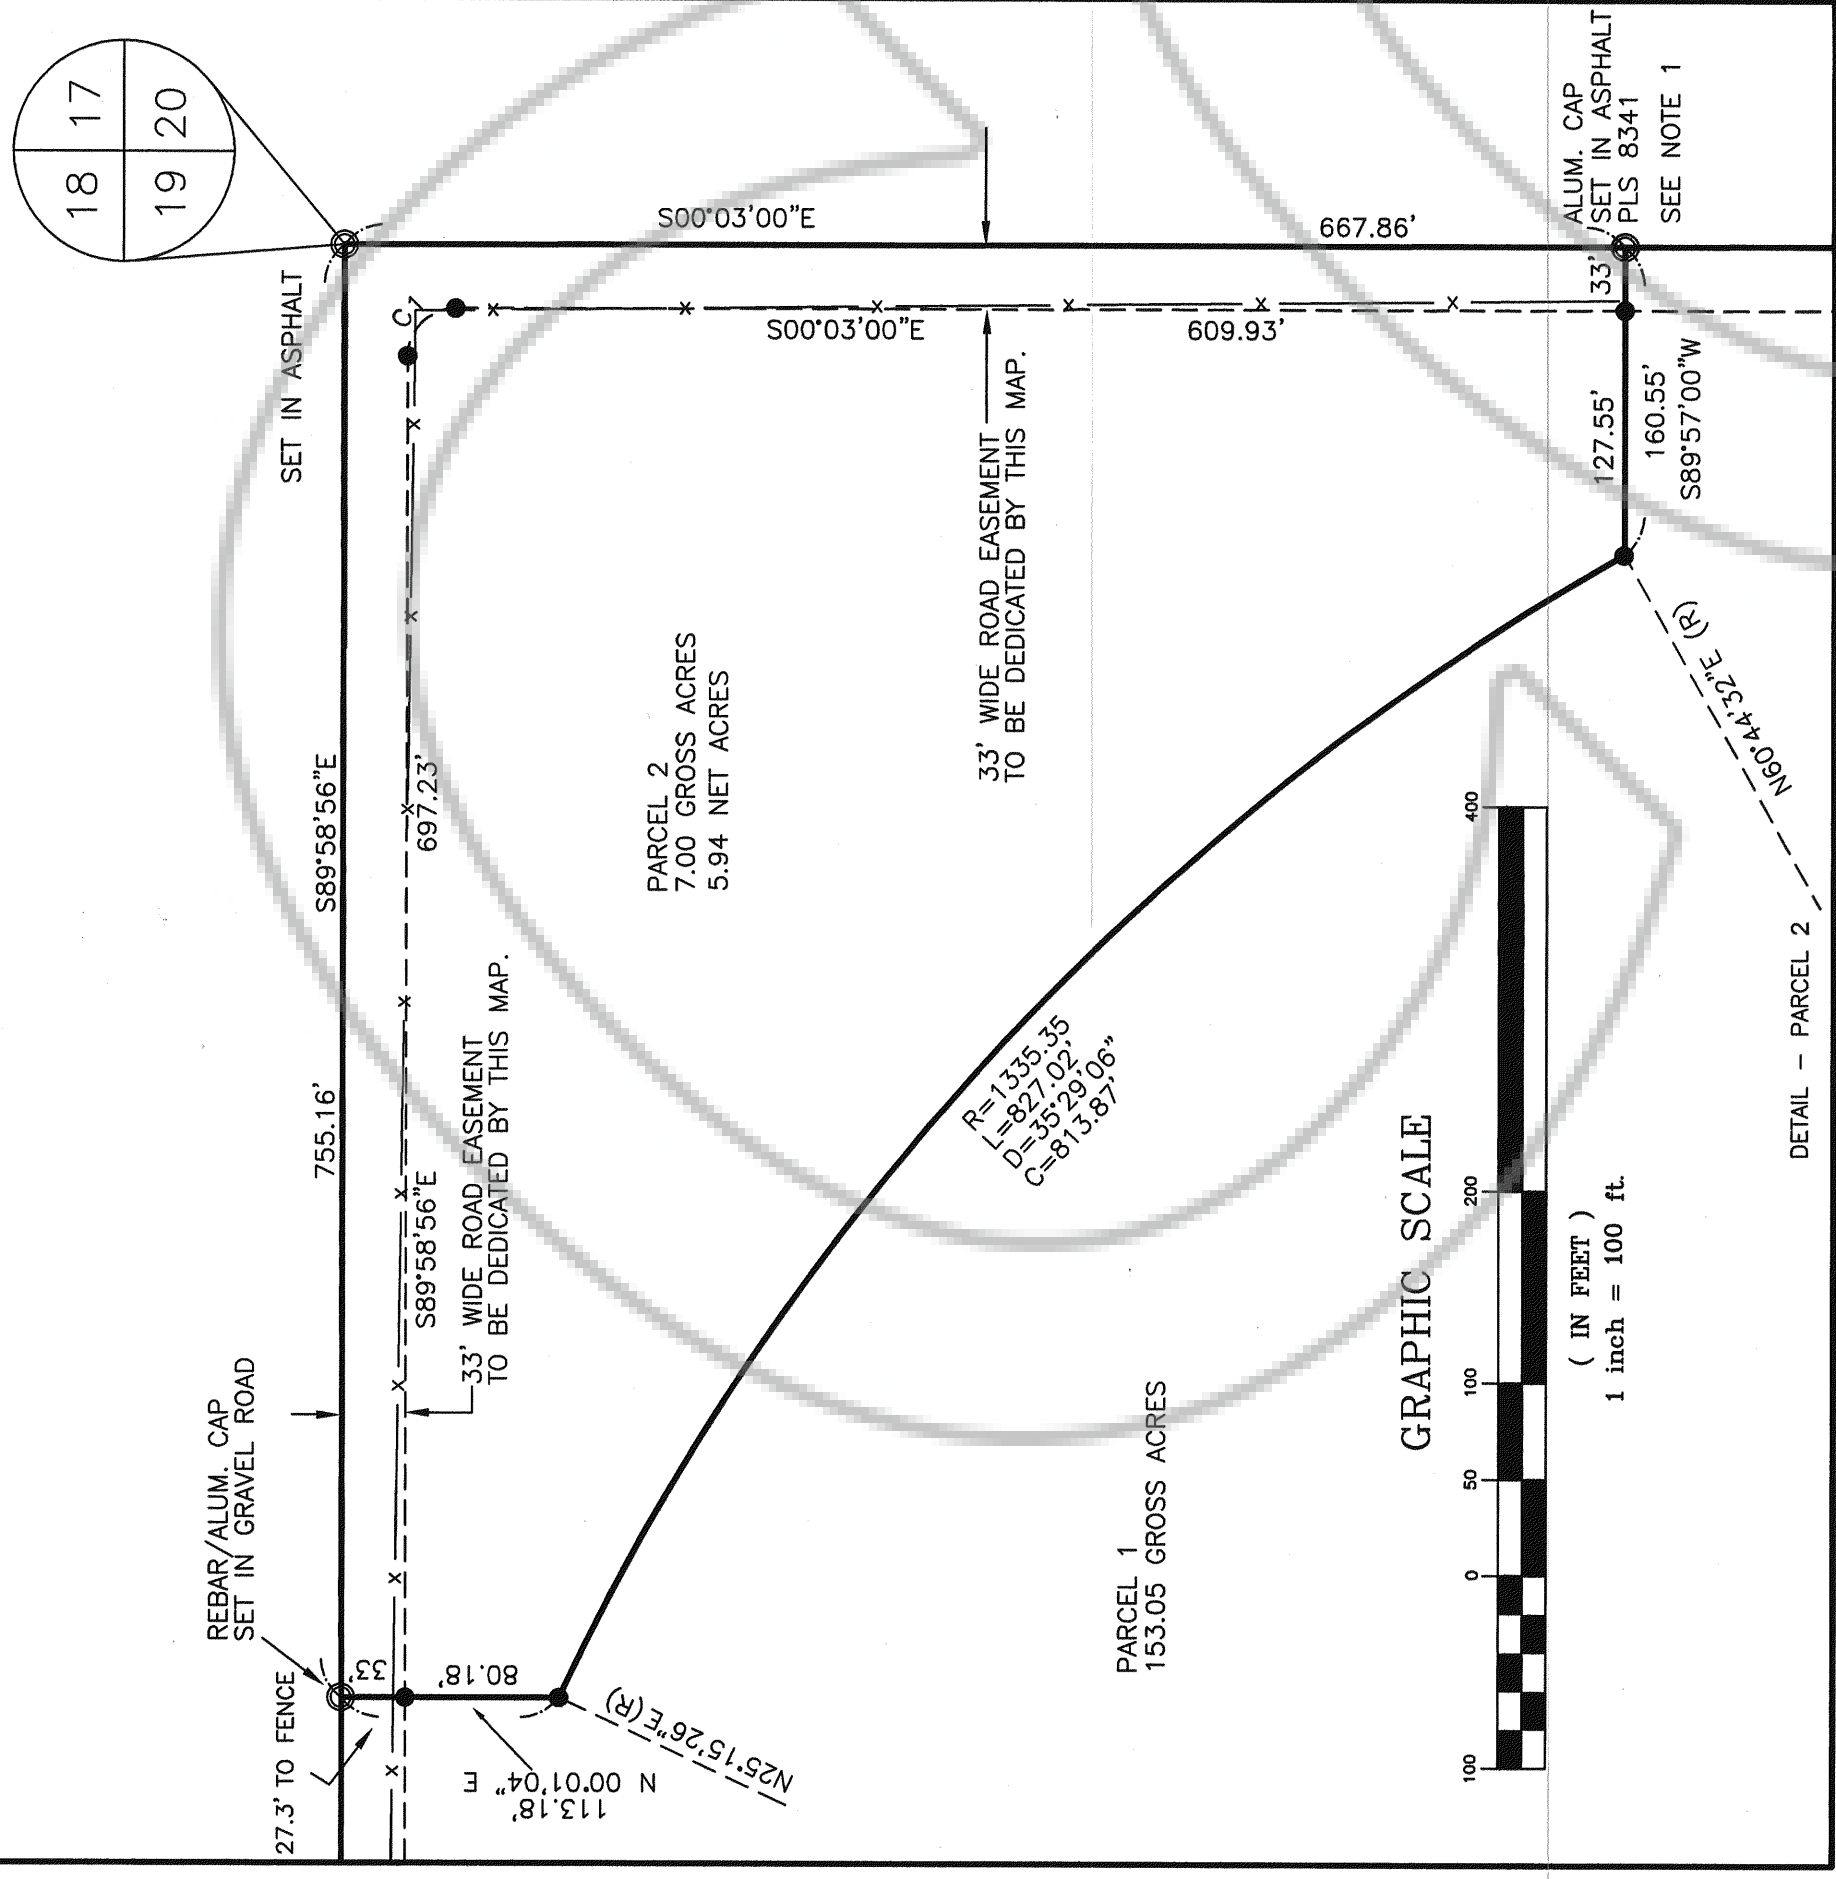

LAND SURVEYOR'S CERTIFICATE


I, JOHN H. GRANGE, A PROFESSIONAL LAND SURVEYOR LICENSED IN THE STATE OF NEVADA, CERTIFY THAT:

1) THIS PLAT REPRESENTS THE RESULTS OF A SURVEY PERFORMED UNDER MY DIRECT SUPERVISION AND DIRECTION AT THE INSTANCE OF MARK S. MOYLE, TRUSTEE MANAGER AND TERESA Y. MOYLE, TRUSTEE MANAGER OF MARK MOYLE FARMS, LLC.

2) THE LANDS SURVEYED LIE WITHIN THE NE1/4 OF SECTION 19, T.22N., R.54E., M.D.B.&M., EUREKA COUNTY, NEVADA. THE SURVEY WAS COMPLETED ON THE 15th DAY OF NOVEMBER, 2006.

3) THIS PLAT COMPLIES WITH THE APPLICABLE STATE STATUTES AND ANY LOCAL ORDINANCES IN EFFECT ON THE DATE THAT THE GOVERNING BODY GAVE ITS FINAL APPROVAL.

4) THE MONUMENTS DEPICTED ON THE PLAT ARE OF THE CHARACTER SHOWN, OCCUPY THE POSITIONS INDICATED AND ARE OF SUFFICIENT QUANTITY AND DURABILITY.

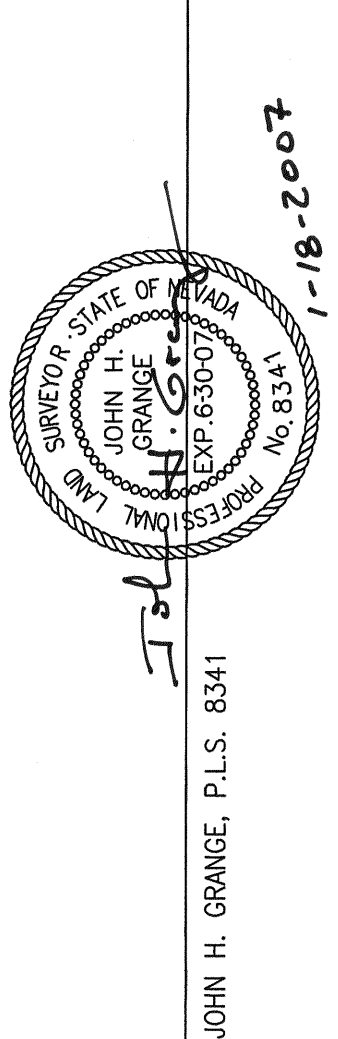

GENERAL NOTES:


1. ALUMINUM CAPS SET IN ASPHALT WILL BE REPLACED WITH WELL MONUMENTS BEFORE JULY 1, 2007.
2. THE LAND DIVIDED ON THIS MAP IS REFERENCED UNDER APN NO. 007-440-003
3. THE LANDS SHOWN ON THIS MAP ARE IN SPECIAL FLOOD HAZARD AREA ZONE A PER FEMA MAP 320028 0028 A
4. THE TOTAL SUBDIVIDED AREA OF THIS MAP EQUALS 160.05 ACRES

BASIS OF BEARING

N 00°03'00" W, BEING THE EAST LINE OF THE NE1/4 OF SECTION 19, T. 22 N., R. 54 E., M.D.B.&M. AS SHOWN BY GENERAL LAND OFFICE MAP DATED APRIL 13, 1939

LEGEND

- FOUND GLO BRASS CAP
- SET TEMPORARY REBAR/ALUM. CAP - PLS 8341
- WELL MONUMENT TO BE SET BY JULY 1, 2007 IF IN ASPHALT
- FOUND MONUMENT - AS NOTED
- SET REBAR/CAP - PLS 8341

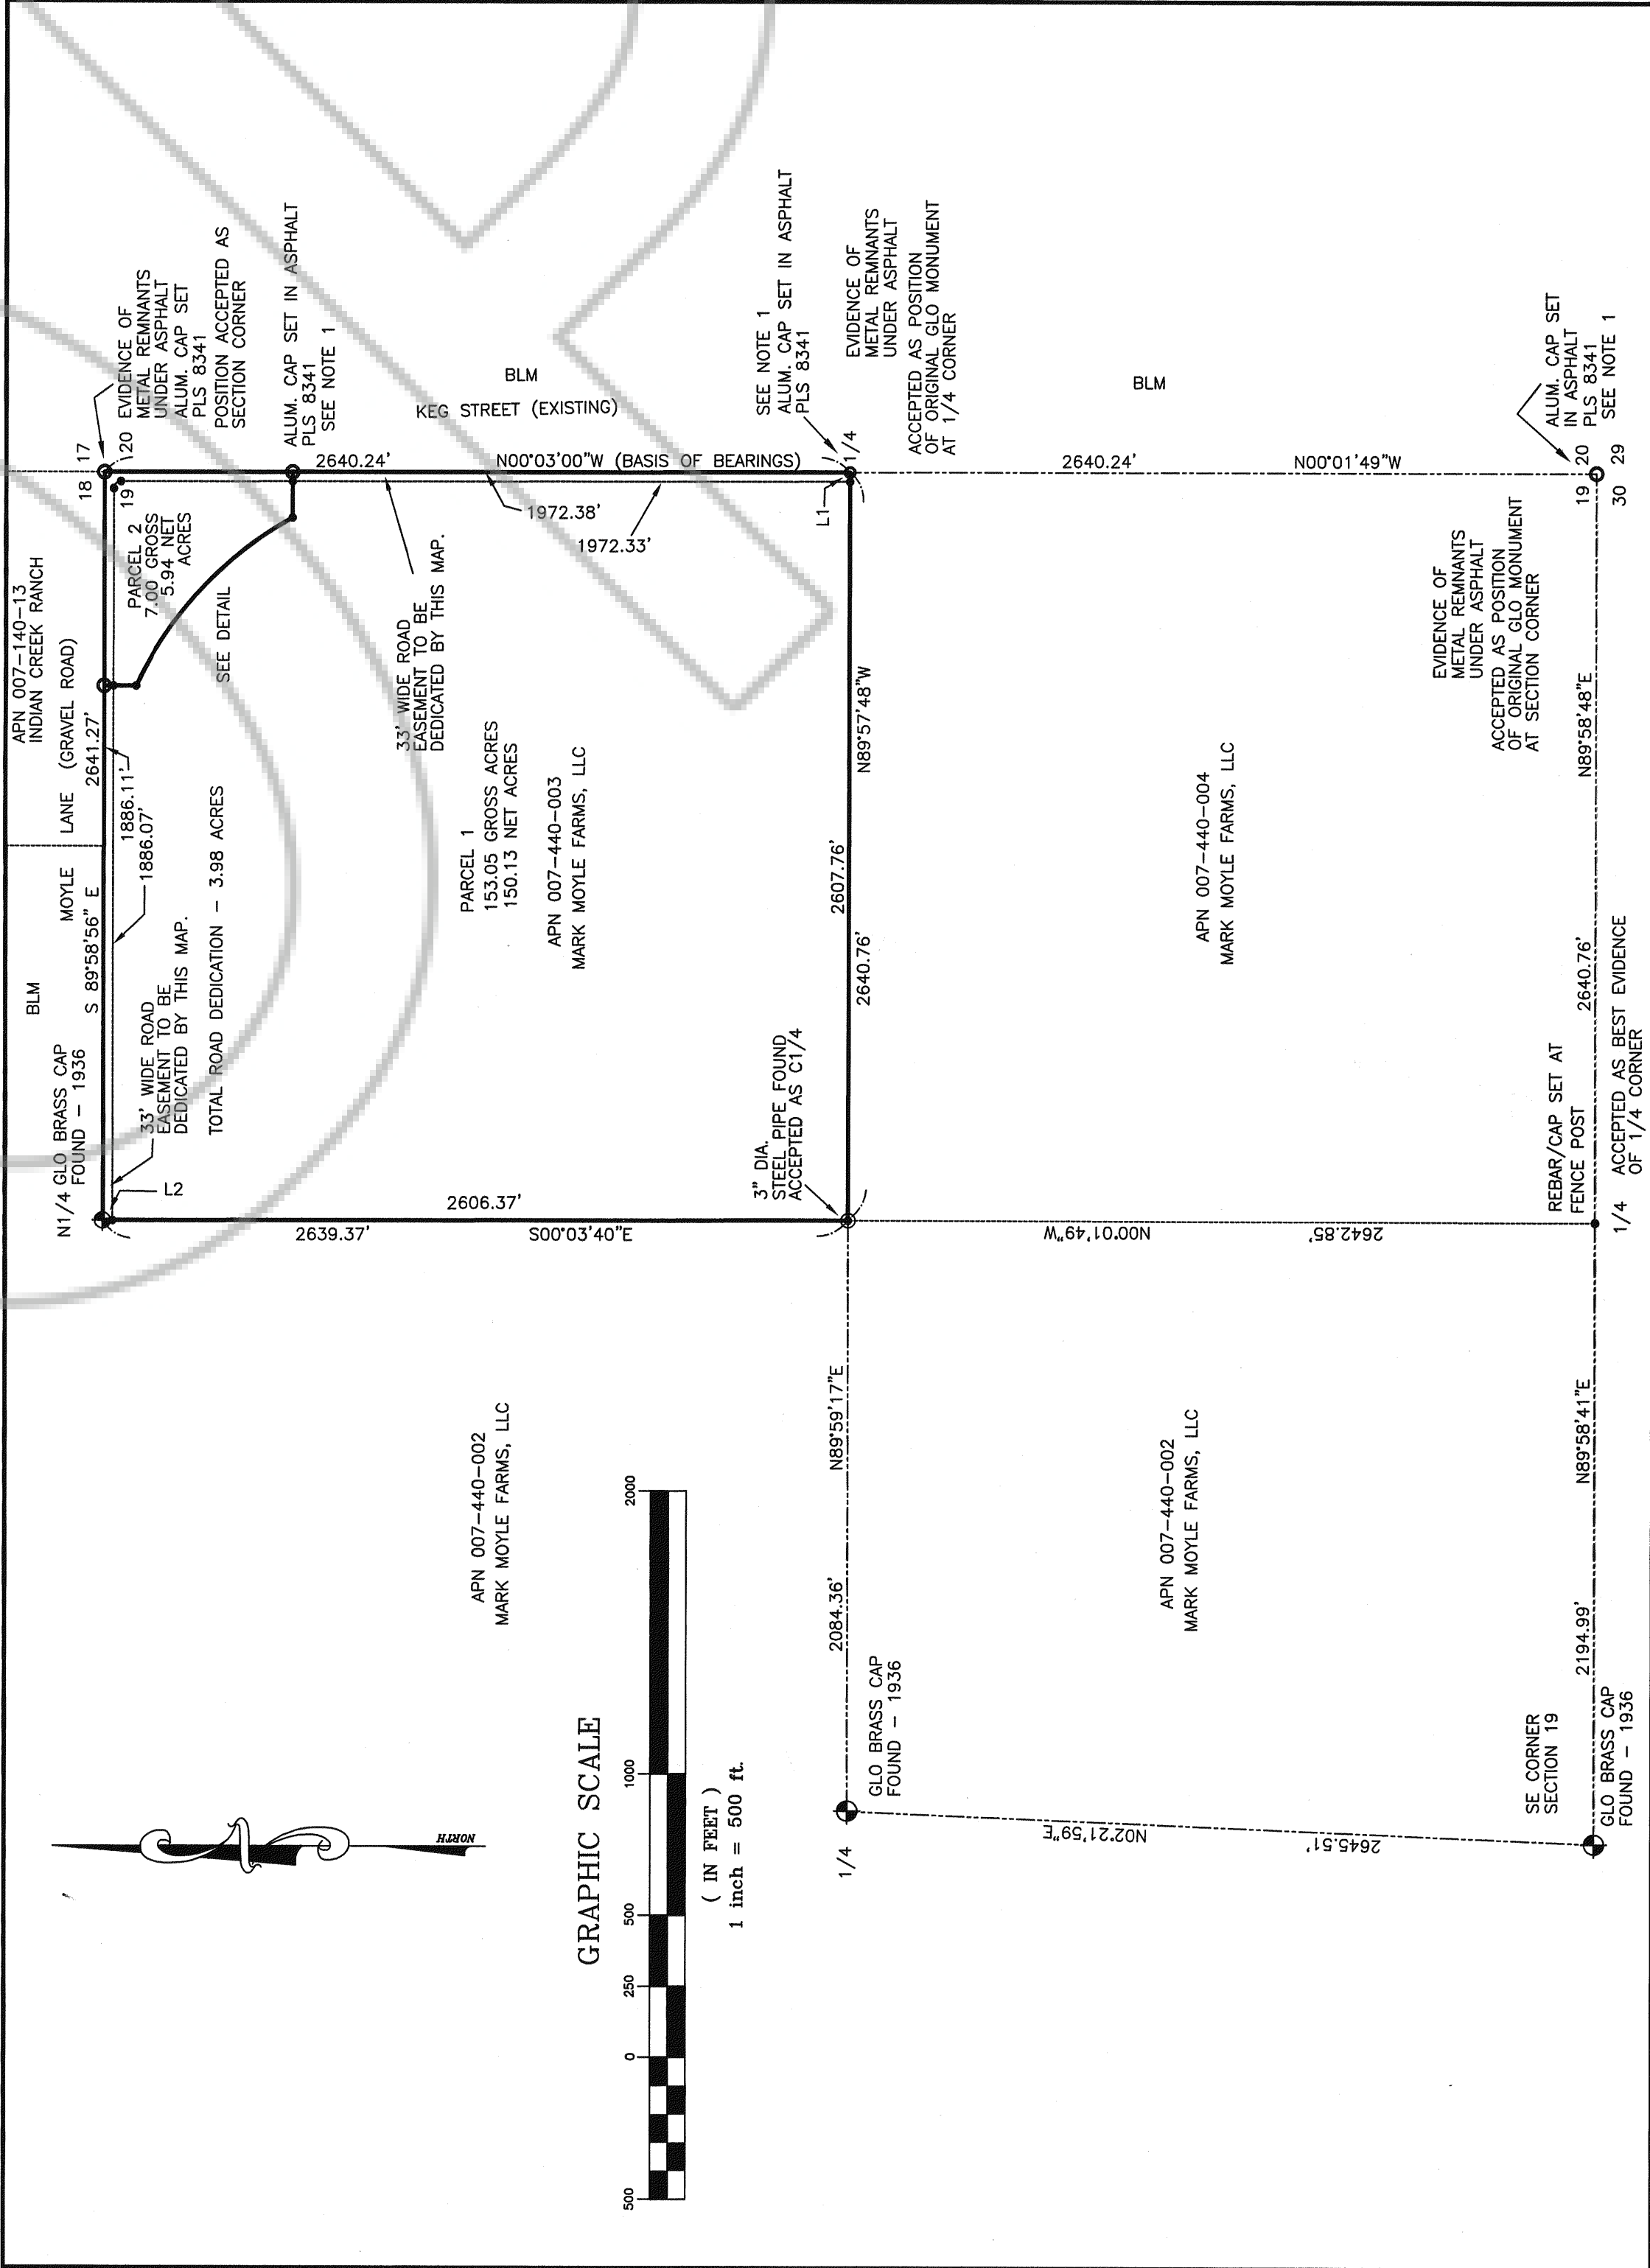

OWNER'S CERTIFICATE

STATE OF NEVADA } s.s.
COUNTY OF EUREKA }

BEING FIRST DULY SWORN THE UNDERSIGNED, MARK MOYLE, TRUSTEE MANAGER AND TERESA Y. MOYLE, TRUSTEE MANAGER, OF MARK MOYLE FARMS, LLC, AFFIRMS AND SAYS THAT THEY ARE THE SOLE OWNERS OF THE LAND TO BE DIVIDED BY THIS MAP, AND THAT WE CONSENT TO THIS LAND DIVISION.


MARK MOYLE FARMS, LLC
BY: *Mark S. Moyle* MARK MOYLE FARMS, LLC
BY: *Teresa Y. Moyle* TERESA Y. MOYLE, TRUSTEE MANAGER

THIS INSTRUMENT WAS ACKNOWLEDGED BEFORE ME ON JANUARY 30, 2007, 2007 BY MARK S. MOYLE, TRUSTEE MANAGER OF MARK MOYLE FARMS, LLC ON BEHALF OF WHOM INSTRUMENT WAS EXECUTED.



NOTARY PUBLIC IN AND FOR CHURCHILL COUNTY, NEVADA

THIS INSTRUMENT WAS ACKNOWLEDGED BEFORE ME ON JANUARY 30, 2007, 2007 BY TERESA Y. MOYLE, TRUSTEE MANAGER OF MARK MOYLE FARMS, LLC ON BEHALF OF WHOM INSTRUMENT WAS EXECUTED.

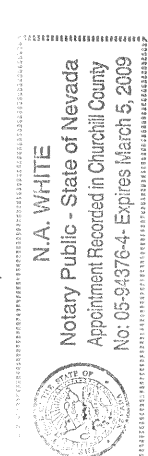

NOTARY PUBLIC IN AND FOR CHURCHILL COUNTY, NEVADA

EUREKA COUNTY PLANNING COMMISSION APPROVAL

AT A REGULAR MEETING OF THE EUREKA COUNTY PLANNING COMMISSION, STATE OF NEVADA, HELD ON THE 1st DAY OF Feb., 2007, THIS MAP WAS APPROVED BY:

Joanne Rehaki
CHAIR PERSON

EUREKA COUNTY TREASURER'S CERTIFICATE

THIS IS TO CERTIFY THAT PAREL NO. 007-440-03 HAS NO DELINQUENCIES AND THAT TAXES ARE PAID THROUGH MARCH 4, 2007, 2007.

Jackie Burg
EUREKA COUNTY TREASURER

02-01-07
DATE

EUREKA COUNTY COMMISSIONER'S APPROVAL

AT A REGULAR MEETING OF THE EUREKA COUNTY COMMISSIONERS HELD ON FEB. 6, 2007, 2007, THIS MAP, CONSISTING OF ONE SHEET WAS PRESENTED AS A PROPOSED PARCEL MAP IN SECTION 19, T. 22 N., R. 54 E., M.D.B.&M.

A. EUREKA COUNTY HEREBY ACCEPTS THE OFFER OF DEDICATION FOR PUBLIC PURPOSES OF THE STREET, ROAD AND PUBLIC UTILITY RIGHTS OF WAY ON THIS MAP STREET AND ROAD RIGHTS OF WAY ARE ACCEPTED BY THE COUNTY FOR MAINTENANCE UNTIL THEY ARE IMPROVED TO COUNTY STANDARDS AND APPROVED BY THE EUREKA COUNTY DEPARTMENT OF PUBLIC WORKS, AND EXPRESSLY ACCEPTED BY RESOLUTION OF THE BOARD OF EUREKA COUNTY COMMISSIONERS.

Jackie Burg
CHAIRMAN, EUREKA COUNTY COMMISSIONERS

Feb. 6, 2007
DATE

Jackie Burg
ATTEST: EUREKA COUNTY CLERK

B. ACCEPTANCE OF THIS PARCEL MAP BY EUREKA COUNTY DOES NOT CONSTITUTE A GUARANTEE THAT EACH OR ANY LOT SHOWN THEREON CONTAINS A LAWFUL BUILDING SITE.

C. EITHER RE-PARCELING OF ANY PARCEL CREATED BY THIS MAP MAY BE SUBJECT TO THE PROVISIONS OF N.E.S. 215.010 AND 215.015, AND ANY EUREKA COUNTY CODE, TITLE 25, CHAPTER 1, ARTICLE 1, SECTION 1, SUBDIVISION STANDARDS, BUT NOT MORE THAT WOULD BE REQUIRED IF THE SUBSEQUENT PARCELL WERE A SUBDIVISION.

D. EUREKA COUNTY EXPRESSLY DECLARES THE PRIOR USE OF ADJACENT OR NEARBY LAND FOR RANCHING, FARMING, AGRICULTURE, MINING, INDUSTRIAL OR COMMERCIAL PURPOSES, AND THE EXPANSION OR MODIFICATION OF SUCH USES, SHALL BE SUBJECT TO A MINUTE ORDER OF THE BOARD OF EUREKA COUNTY COMMISSIONERS, PURSUANT TO NEVADA REVISED STATUTES (N.R.S.) 40-146, N.R.S. 202-450, AND EUREKA COUNTY CODE 8.120.070

E. ALL REQUIREMENTS OF GOVERNMENTAL AGENCIES WITH PERMIT AUTHORITY MUST BE MET.

LINE	LENGTH	BEARING
L1	33.00	N89°57'48"W
L2	33.00	S100°03'40"E

CURVE	DELTA	LENGTH	RADIUS
C1	89°55'56"	39.24	25.00

RECORDER'S CERTIFICATE

DOC # 0207763
02/06/2007 04:00 PM
Recorded by: *Mike Rasmussen*
Eureka County Recorder
Fee: \$21.00 Page 1 of 1
Recorded By: EES
Book- Page- 0000



EUREKA COUNTY RECORDER

PREPARED BY: **GRANGE SURVEYING, INC.**
218 HOLYOKE DRIVE
SPRING CREEK
NEVADA
89615
PH. 775-753-3610

PARCEL MAP FOR MARK MOYLE FARMS, LLC

A DIVISION OF THE NE1/4 OF SECTION 19, T. 22 N., R. 54 E., M.D.B.&M., EUREKA COUNTY, NEVADA

SCALE: AS NOTED
DRAWING No. PM-MOYLEDWG