
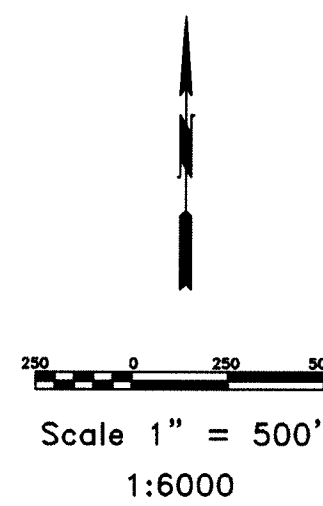
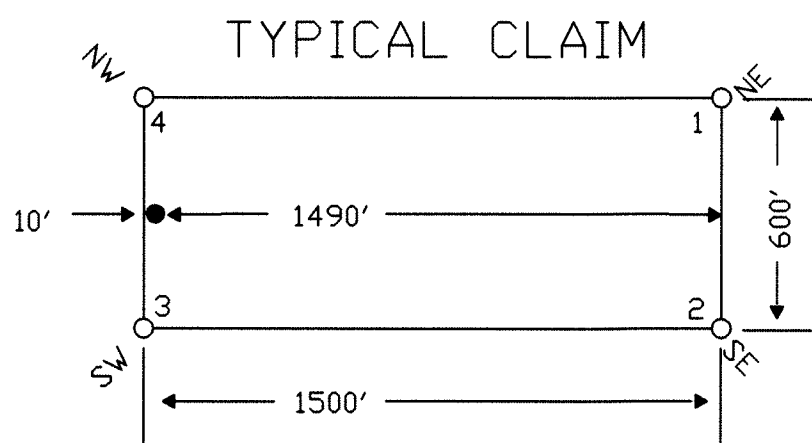


TYPICAL CLAIM

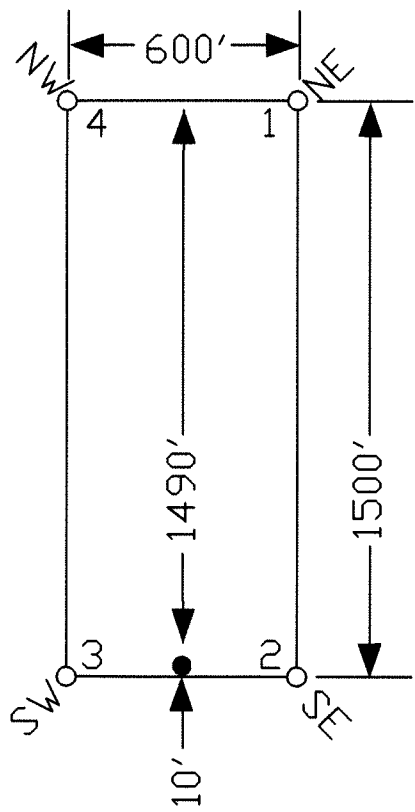

TIE POINT DATA:
THE NORTHWEST CORNER OF KN30 19 LIES APPROXIMATELY
97 FEET WEST AND 376 FEET NORTH OF THE NORTHWEST
CORNER OF SECTION 30, T.30N., R.51E., M.D.B.M.

TIE POINT DATA:
THE SOUTHWEST CORNER OF KN20 25 LIES APPROXIMATELY
5,049 FEET EAST AND 618 FEET SOUTH OF THE NORTHWEST
CORNER OF SECTION 30, T.30N., R.51E., M.D.B.M.

LOCATION DATES:
February 6, 2007 - KN30 1-8,11-34
February 7, 2007 - KN20 3-34

(64 Total Claims)

NOTES:
LOCATION MONUMENTS SET 10' FROM CLAIM END
CENTERLINES. ALL LOCATION MONUMENTS AND CLAIM
POSTS ARE 2"x2"x4' WOODEN STAKES.

DASHED SECTION LINES INDICATE PROJECTED SECTIONS.

DOC # 0209272
Official Record
Eureka County - NV
Mike Rebaletti - Recorder
Fee: \$964.00
Book- Page- 0000



Locator:
Palisade Ventures
109 Fir Street, Elko, Nevada 89801
KN20 3-34 and KN30 1-8,11-34 Lode Claims
T.30N.,R.50,51E; Eureka County, Nevada



369 - 5th STREET
8-0668 ELKO, NV 89801 FAX: (775) 778-0887

DATE: May 2007
ACAD FILE NAME: clients\07\elko\palisade\kn20_30.dwg
PLOT SCALE: 1" = 500'
DRAWN BY: sms