



SURVEYORS CERTIFICATE
I, John D. Hammering, A Professional Land Surveyor (PLS 12062) Licensed in The State of Nevada, certify that:
1) This plat represents the results of a survey conducted under my direct supervision at the instance of RMP Resources (owner),
2) The mining claims surveyed lie within T15N, R52E, MDM, Sections 2,3,10,15 and the survey was completed for all claims April 30, 2007
3) The plat complies with applicable statutes of this state and any local ordinances in effect on the date that the survey was completed, and the survey was conducted in accordance with Chapter 625 of the Nevada Administrative Code
4) The monuments depicted on the plat are of the character shown, occupy the positions indicated and are of sufficient number and durability
5) The Section lines portrayed on this map are from the BLM GCSB.

John D. Hammering
PLS 12062
5/5/07

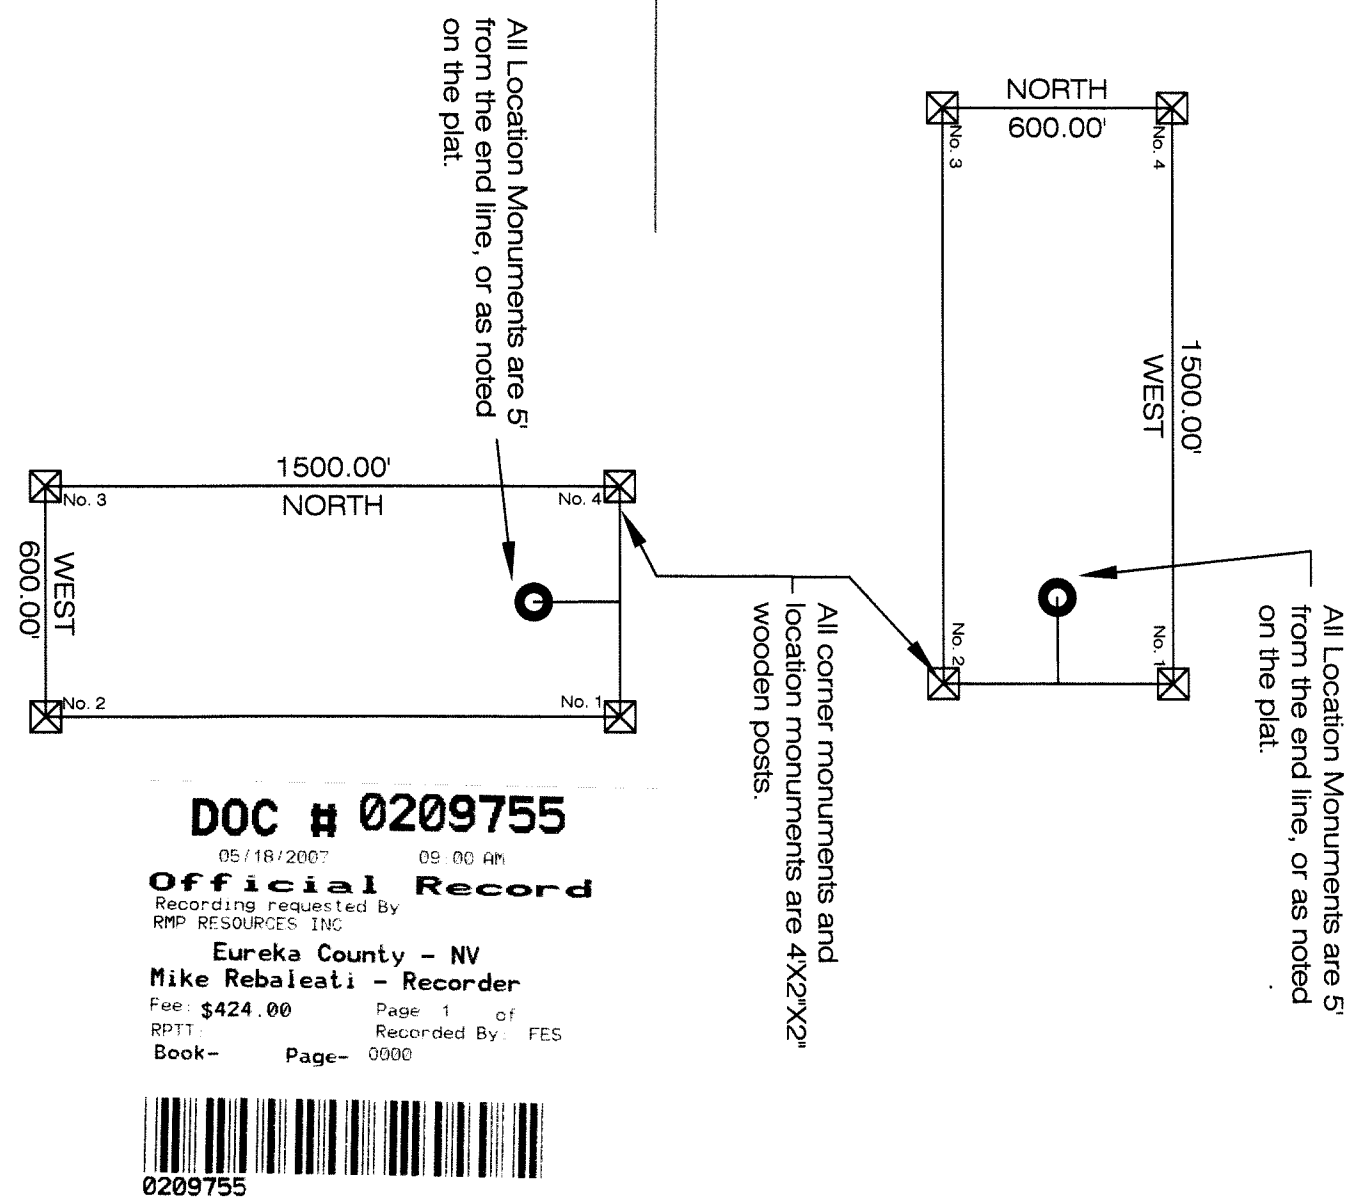

DOC # 0209755
05/16/2007 05:00:00
Official Record
Recording requested by
RMP RESOURCES, LLC
Eureka County - NV
Mike Rebaletti - Recorder
Fee: \$424.00 Page: 1 of 1
Recorded By: FES
Book: 0000 Page: 0000

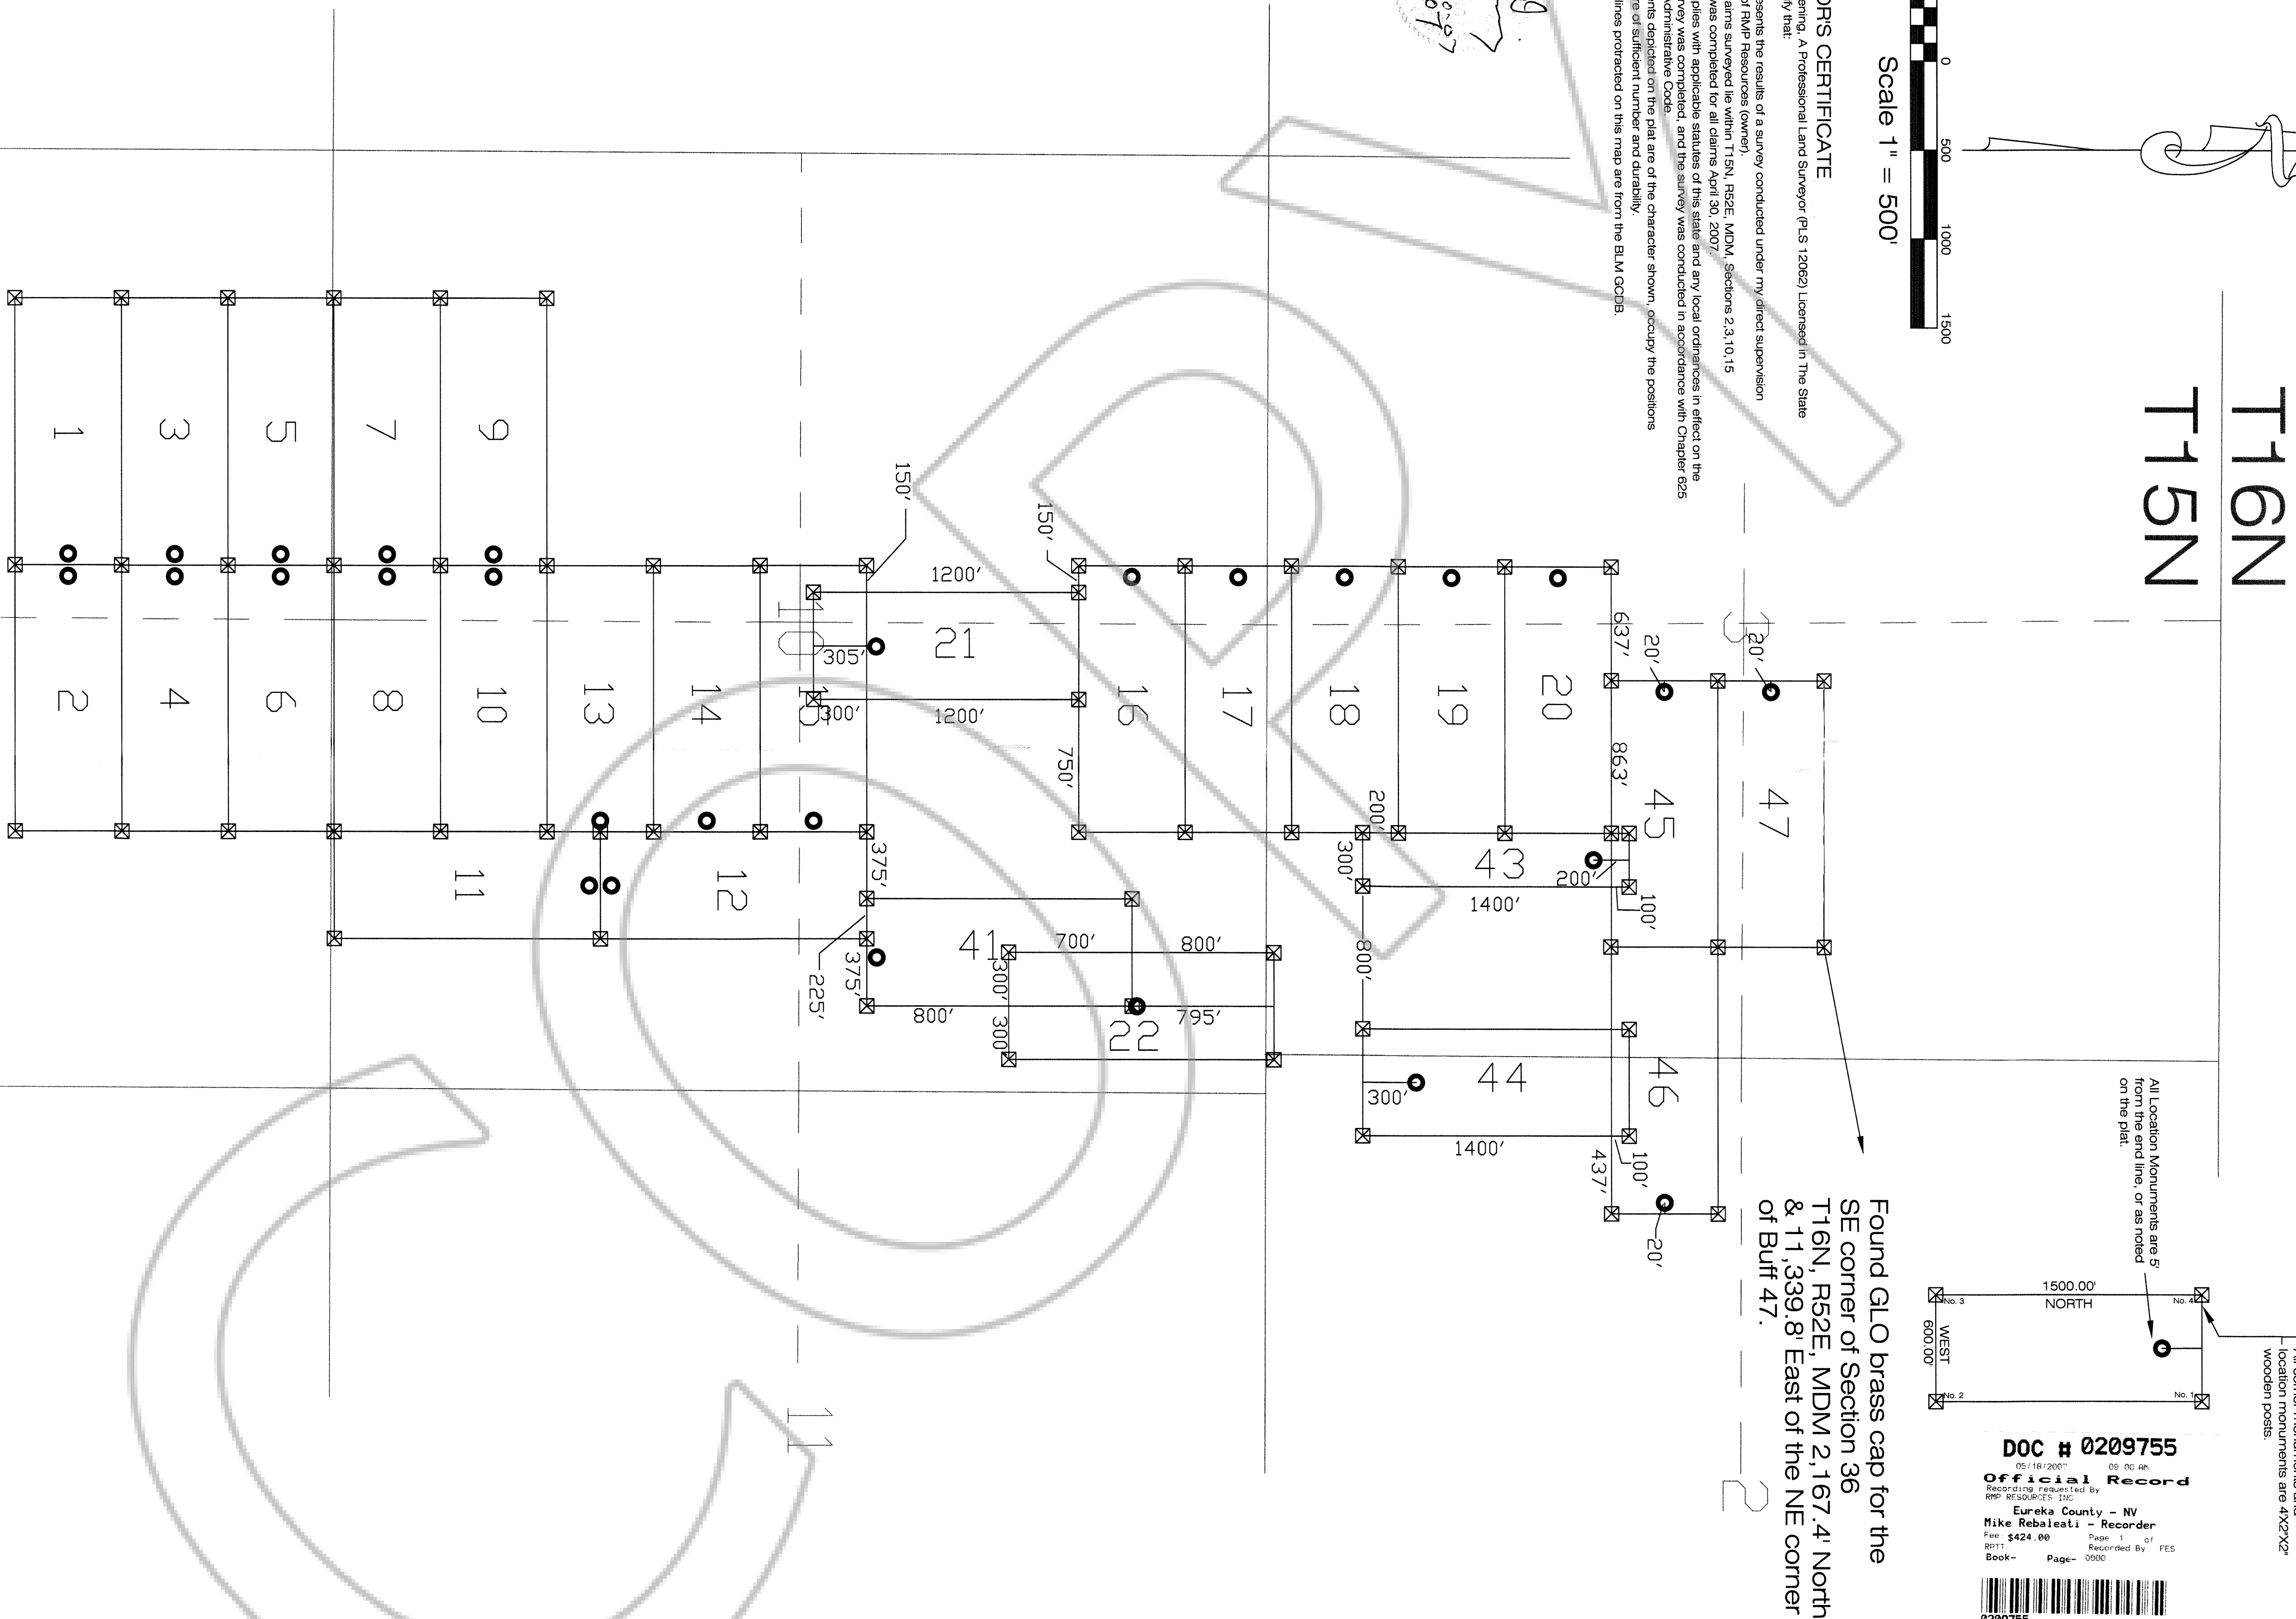

Located For:
RMP Resources, Inc.
2778 Spokane Creek Road
East Helena, Montana 59635

Lode Claims Buff 1 - 22
Lode Claims Buff 41, 43-47

Claims in T15N, R52E, MDM, Sections 2,3,10,15
Eureka County, Nevada

All Points North
P.O. Box 1990
Elko, Nevada 89803

