
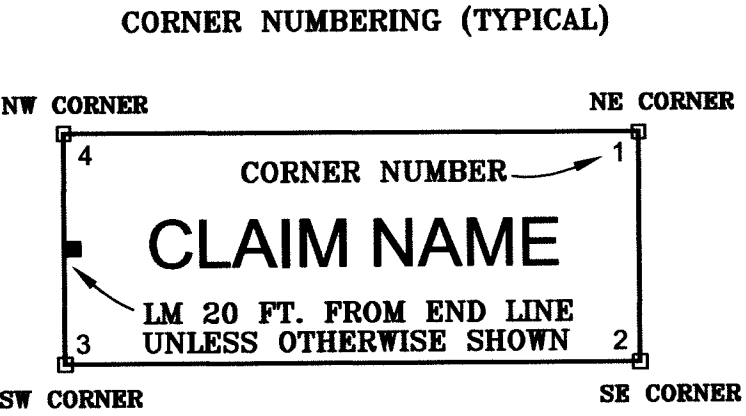


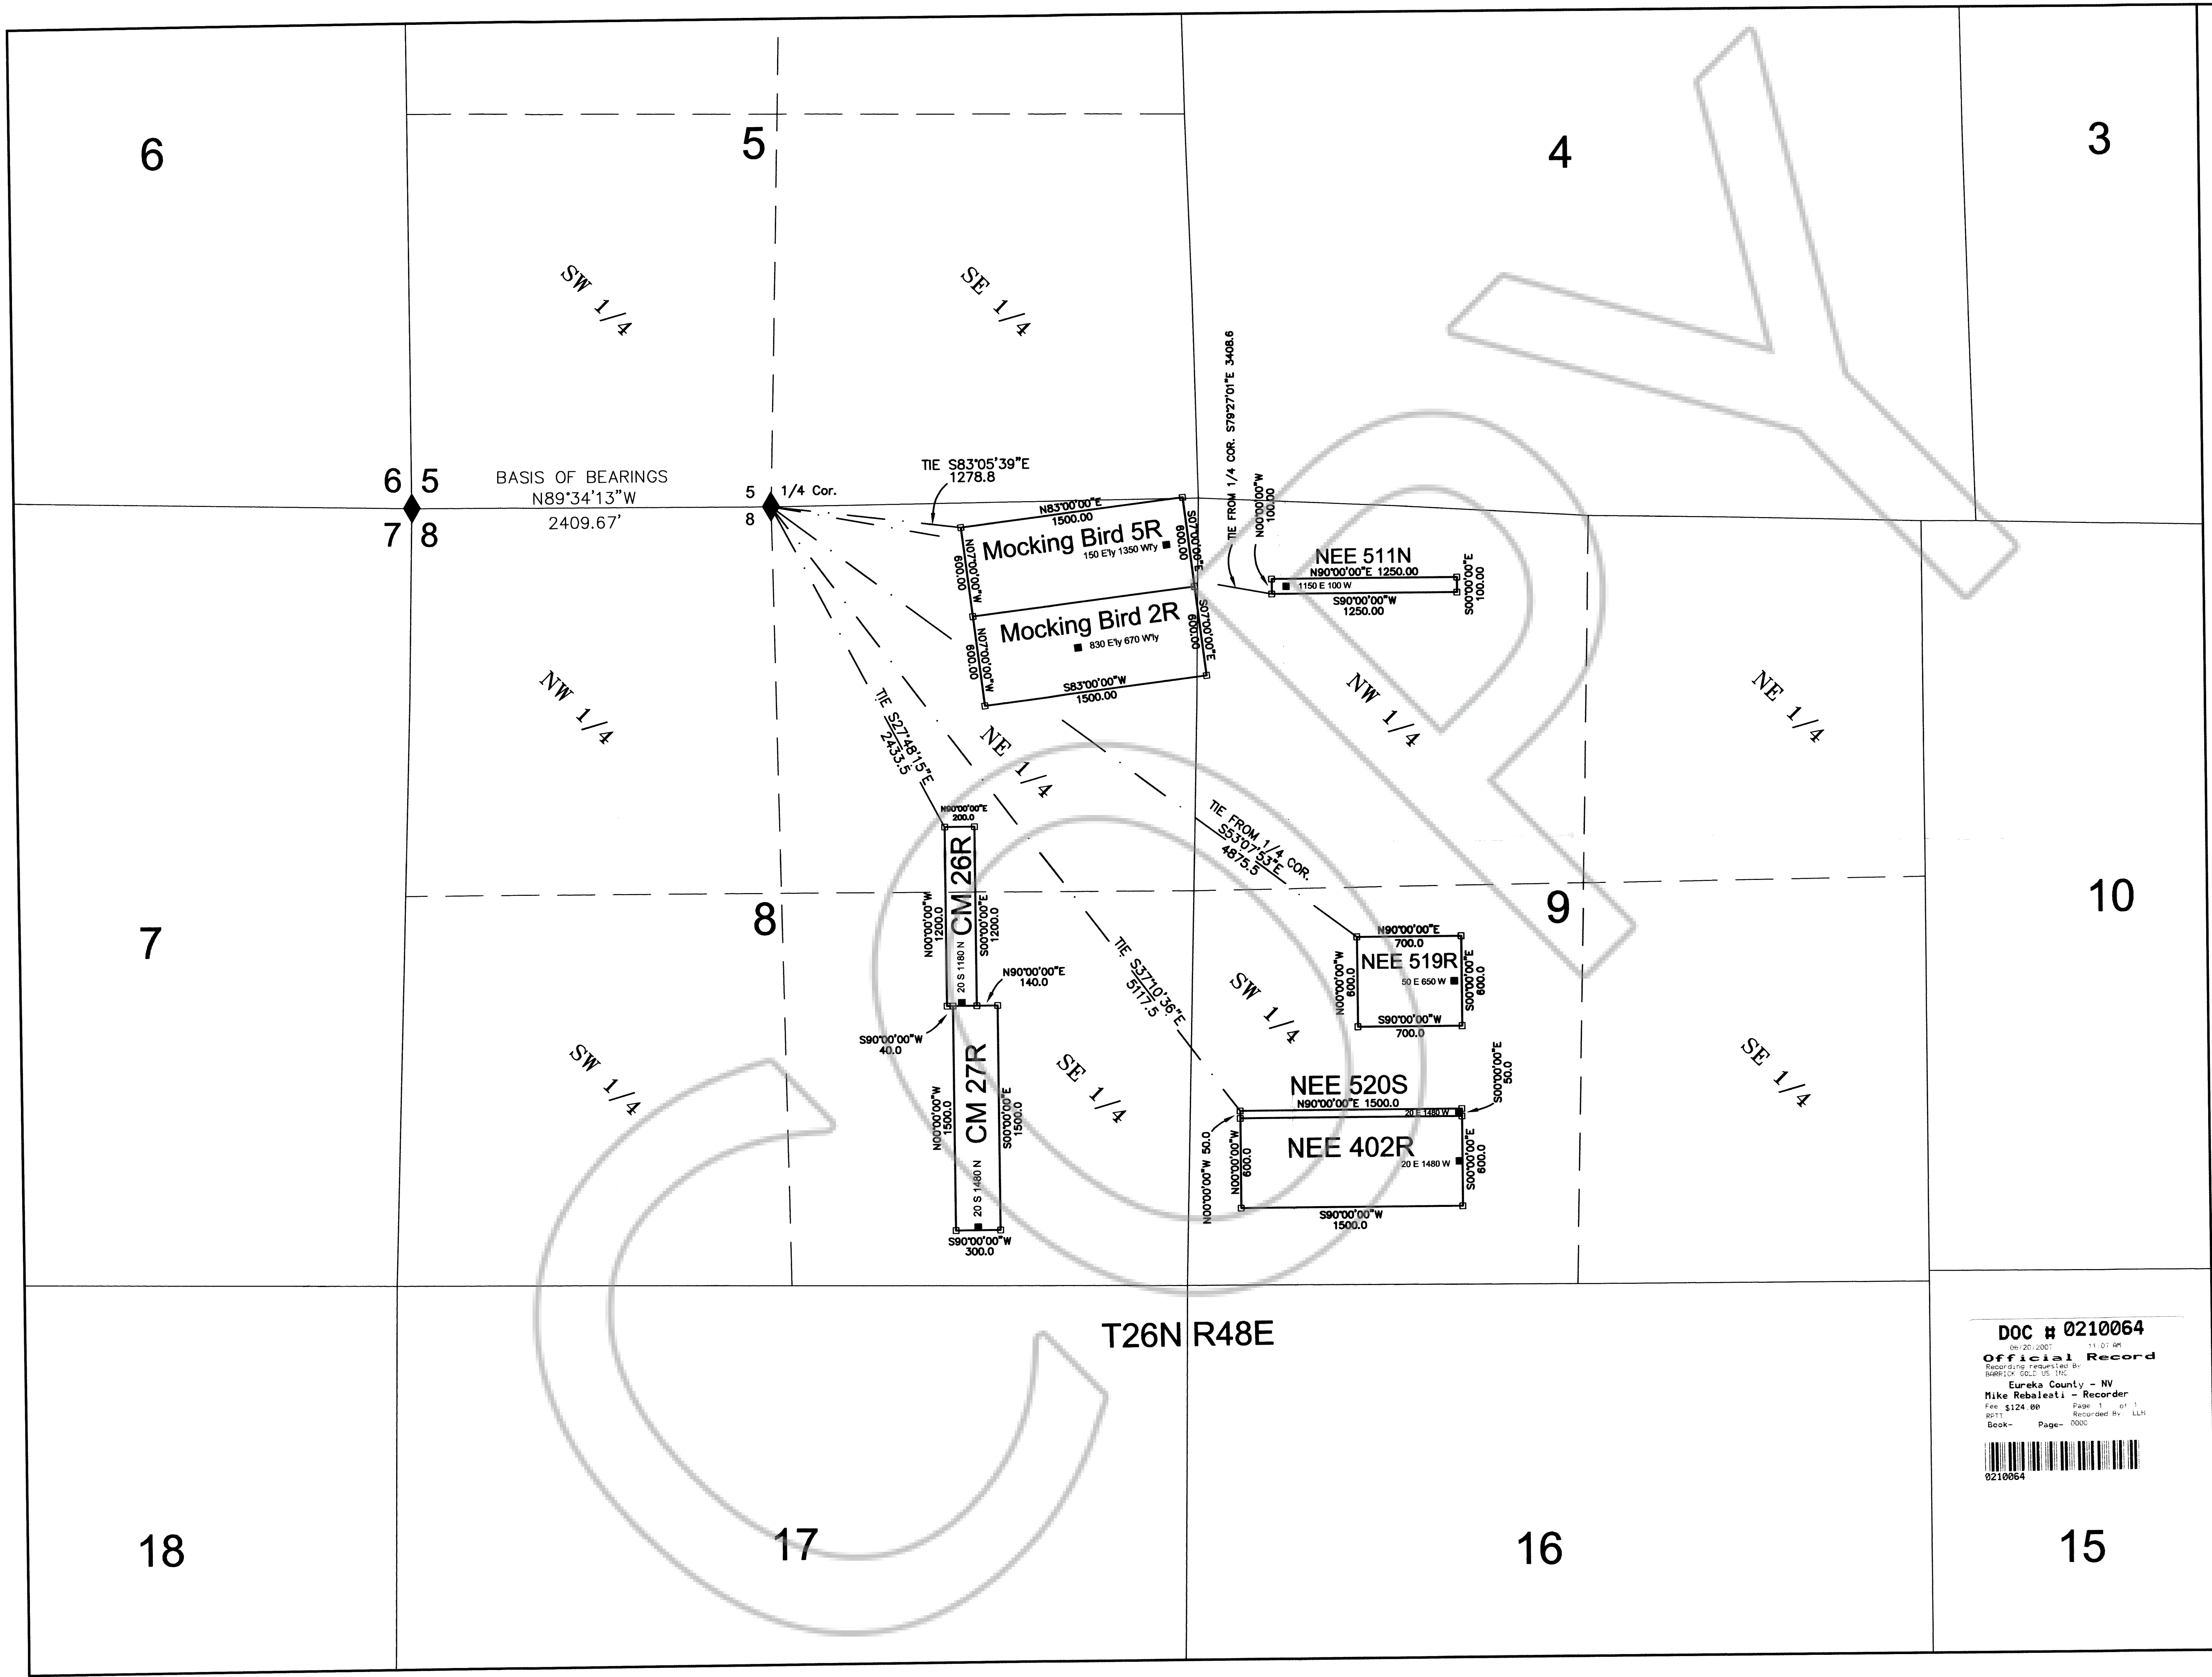

NOTES

Section lines are approximate.
1/4 Section lines are approximate.
Source, Nevada BLM GCDB


Basis of Bearings Barrick Cortez Mine Grid

- LEGEND
- Location Monument
1.5"x 1.5"x 4' long wood post
 - Claim Corner
1.5"x 1.5"x 4' long wood post
 - Found SECTION CORNER
1.5" Iron Rod in Mound of Stone
 - Found 1/4 SECTION CORNER
Steel Fence Post in Mound of Stone
(Scribed "1/4" Stone alongside)

LOCATION DATES

CM 26R, 27R: May 2, 2007
MOCKING BIRD 2R: May 4, 2007
MOCKING BIRD 5R: May 5, 2007
NEE 402R, 519R, 520S: May 5, 2007
NEE 511N: May 6, 2007

LOCATOR: BARRICK GOLD U.S. INC.
ADDRESS: 136 E. SOUTH TEMPLE, SUITE 1300
SALT LAKE CITY, UT 84111

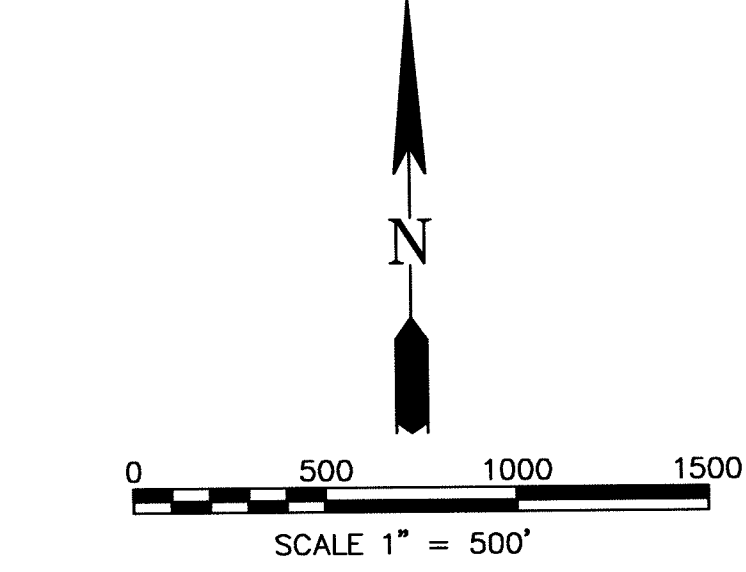

DOC # 0210064

Official Record

Recording requested by
BARRICK GOLD U.S. INC.

Eureka County - NV
Mike Rebaleati - Recorder
Fee: \$124.00 Page: 1 of 1
appt Recorded By: LLH
Book- Page- 0000

MAP OF LODE CLAIMS
MOCKING BIRD 2R, 5R
CM 26R, 27R
NEE 402R, 511N, 519R, 520S
WITHIN
SECTIONS 5, 8, AND 9
T26N, R48E, MDM
EUREKA COUNTY, NEVADA
BARRICK GOLD U.S. INC.
SHEET 1 OF 1