

DOC # 0211545

12/31/2007

01:45 PM

Official Record

Recording Requested By
DON MC DOWELL

Eureka County - NV

Mike Rebaletti - Recorder

Fee: \$274.00

Page 1 of FES

RPT#:

Recorded By

Book-


Page-

0000



0211545

LOCATION DATES:
November 5, 2007 - PLS 1-18

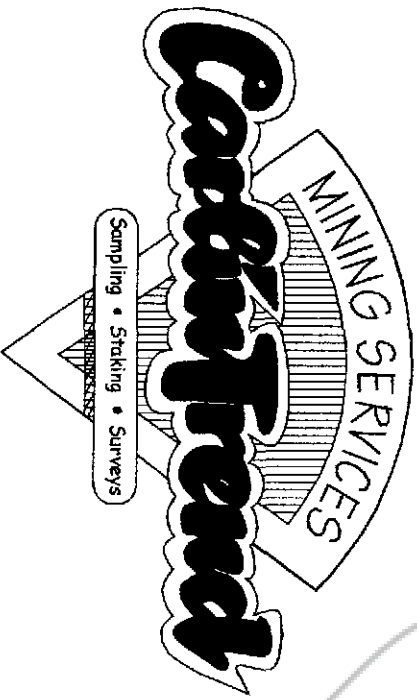

369 - 5th STREET
ELKO, NV 89801
FAX: (775) 778-0687

Locator:
Donald McDowell
2825 East Cottonwood Pkwy, Ste 500, Salt Lake City, UT 84121
PLS 1-18 Lode Claims
T.32,33N.,R.49E; Eureka County, Nevada

DATE:	December 2007	ACAD FILE NAME	clients\07\mcdowell\pls\pls.dwg	DRAWN BY	SMS
		PLOT SCALE	1" = 500'		