


JOHN H. GRANGE, P.L.S. 8341

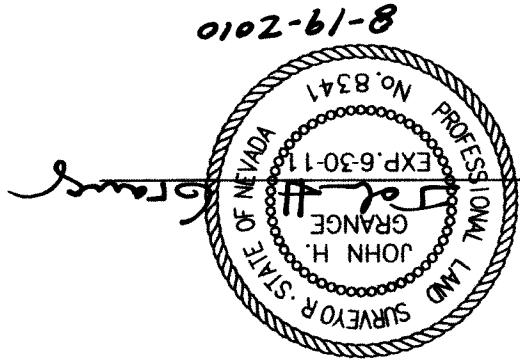

I, JOHN H. GRANGE, A PROFESSIONAL LAND SURVEYOR LICENSED IN THE STATE OF NEVADA, CERTIFY THAT:

1) THIS PLAT REPRESENTS THE RESULTS OF A SURVEY PERFORMED UNDER MY DIRECT SUPERVISION AND DIRECTION AT THE INSTANCE OF TIMOTHY McREYNOLDS.

2) THE LANDS SURVEYED LIE WITHIN SECTIONS 11, T.29N., R.48E., M.D.B.&M. EUREKA COUNTY, NEVADA. THE SURVEY WAS COMPLETED ON THE 30th DAY OF JUNE, 2010.


3) THIS PLAT COMPLIES WITH THE APPLICABLE STATE STATUTES AND ANY LOCAL ORDINANCES IN EFFECT ON THE DATE THAT THE GOVERNING BODY GAVE ITS FINAL APPROVAL.

4) THE MONUMENTS DEPICTED ON THE PLAT ARE OF THE CHARACTER SHOWN, OCCUPY THE POSITIONS INDICATED AND ARE OF SUFFICIENT QUANTITY AND DURABILITY.

LAND SURVEYOR'S CERTIFICATE

BASIS OF BEARING

S 87°14'00" W, BEING
THE NORTH LINE OF
SECTION 11, T. 29 N., R. 48 E., MDB&M
AS SHOWN BY BLM PLAT DATED
JULY 23, 1980.

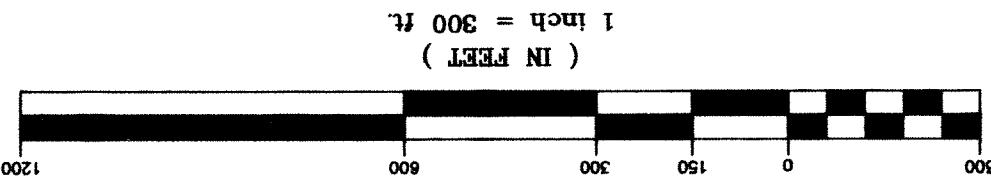

GRAPHIC SCALE

FOUND BLM BRASS CAP - 1978

LEGEND

RECORD OF SURVEY
FOR
Timothy McReynolds

A DIVISION OF:
N1/2 of Section 11
T.29N., R.48E., M.D.B.&M.
EUREKA COUNTY, NEVADA

PREPARED BY:

GRANGE SURVEYING, INC.
218 HOLYOKE DRIVE
SPRING CREEK
NEVADA
89815

SCALE: 1" = 300'

DRAWING No.


McReynolds.dwg




Doc # 0215388

Official Record
Recording requested by
TIMOTHY McREYNOLDS
Eureka County - NV
Mike Rebaletti - Recorder
Fee: \$21.00
Page 1 of 1
RPT
Recorded By: FS
Book- Page- 0000

GRANGE SURVEYING, INC.

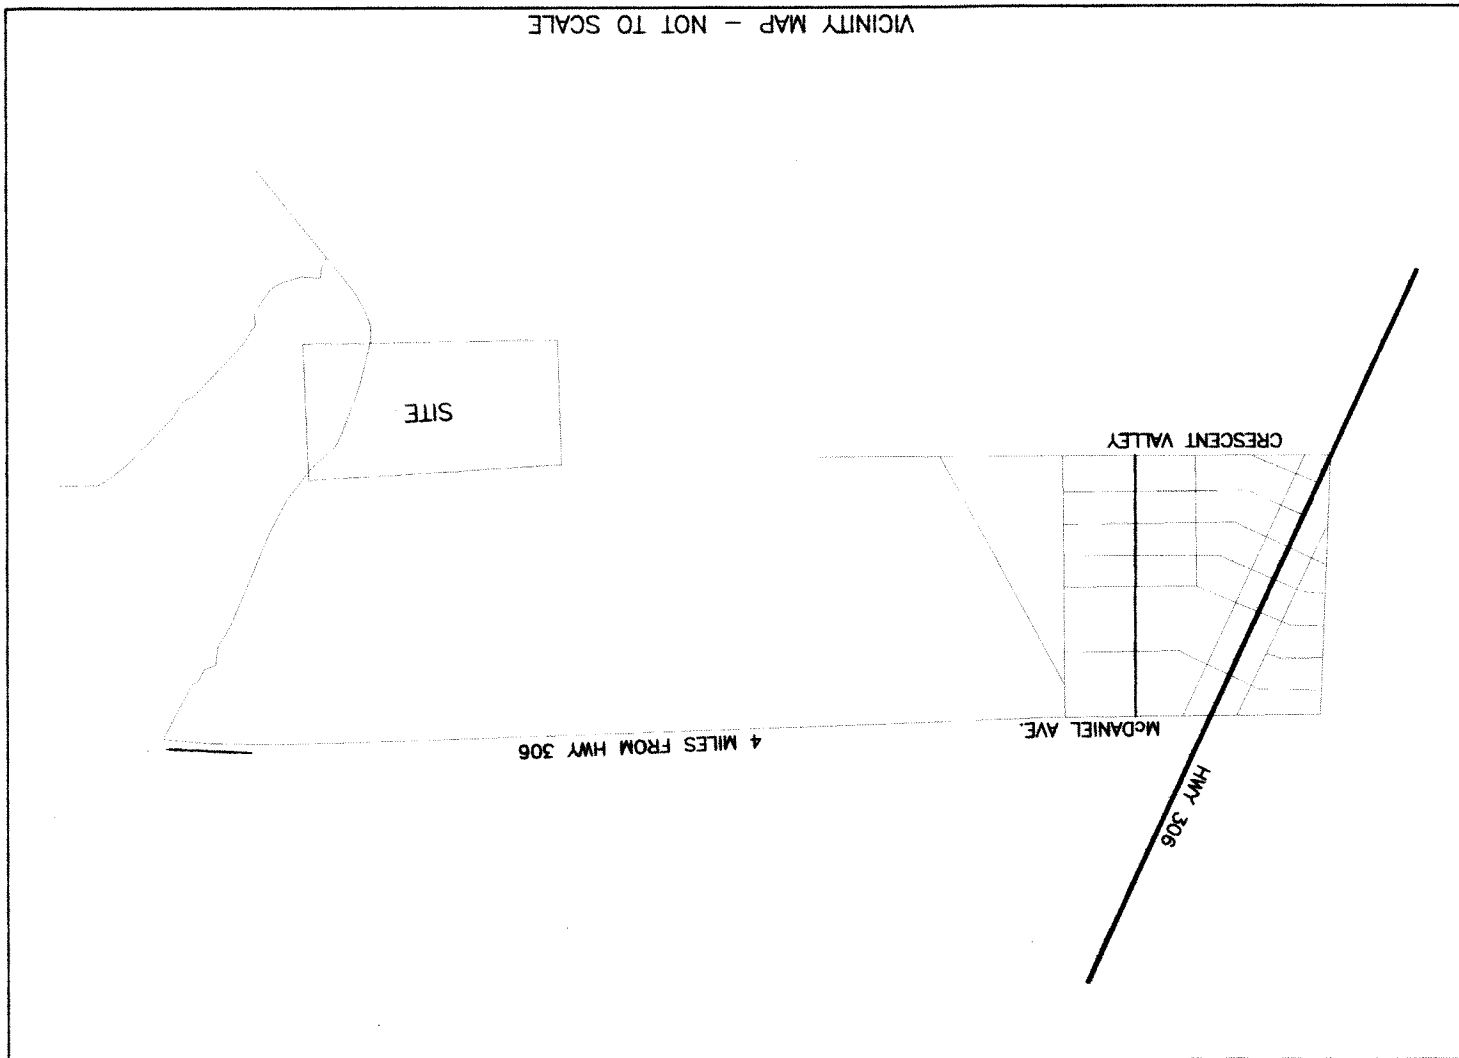

VICINITY MAP - NOT TO SCALE

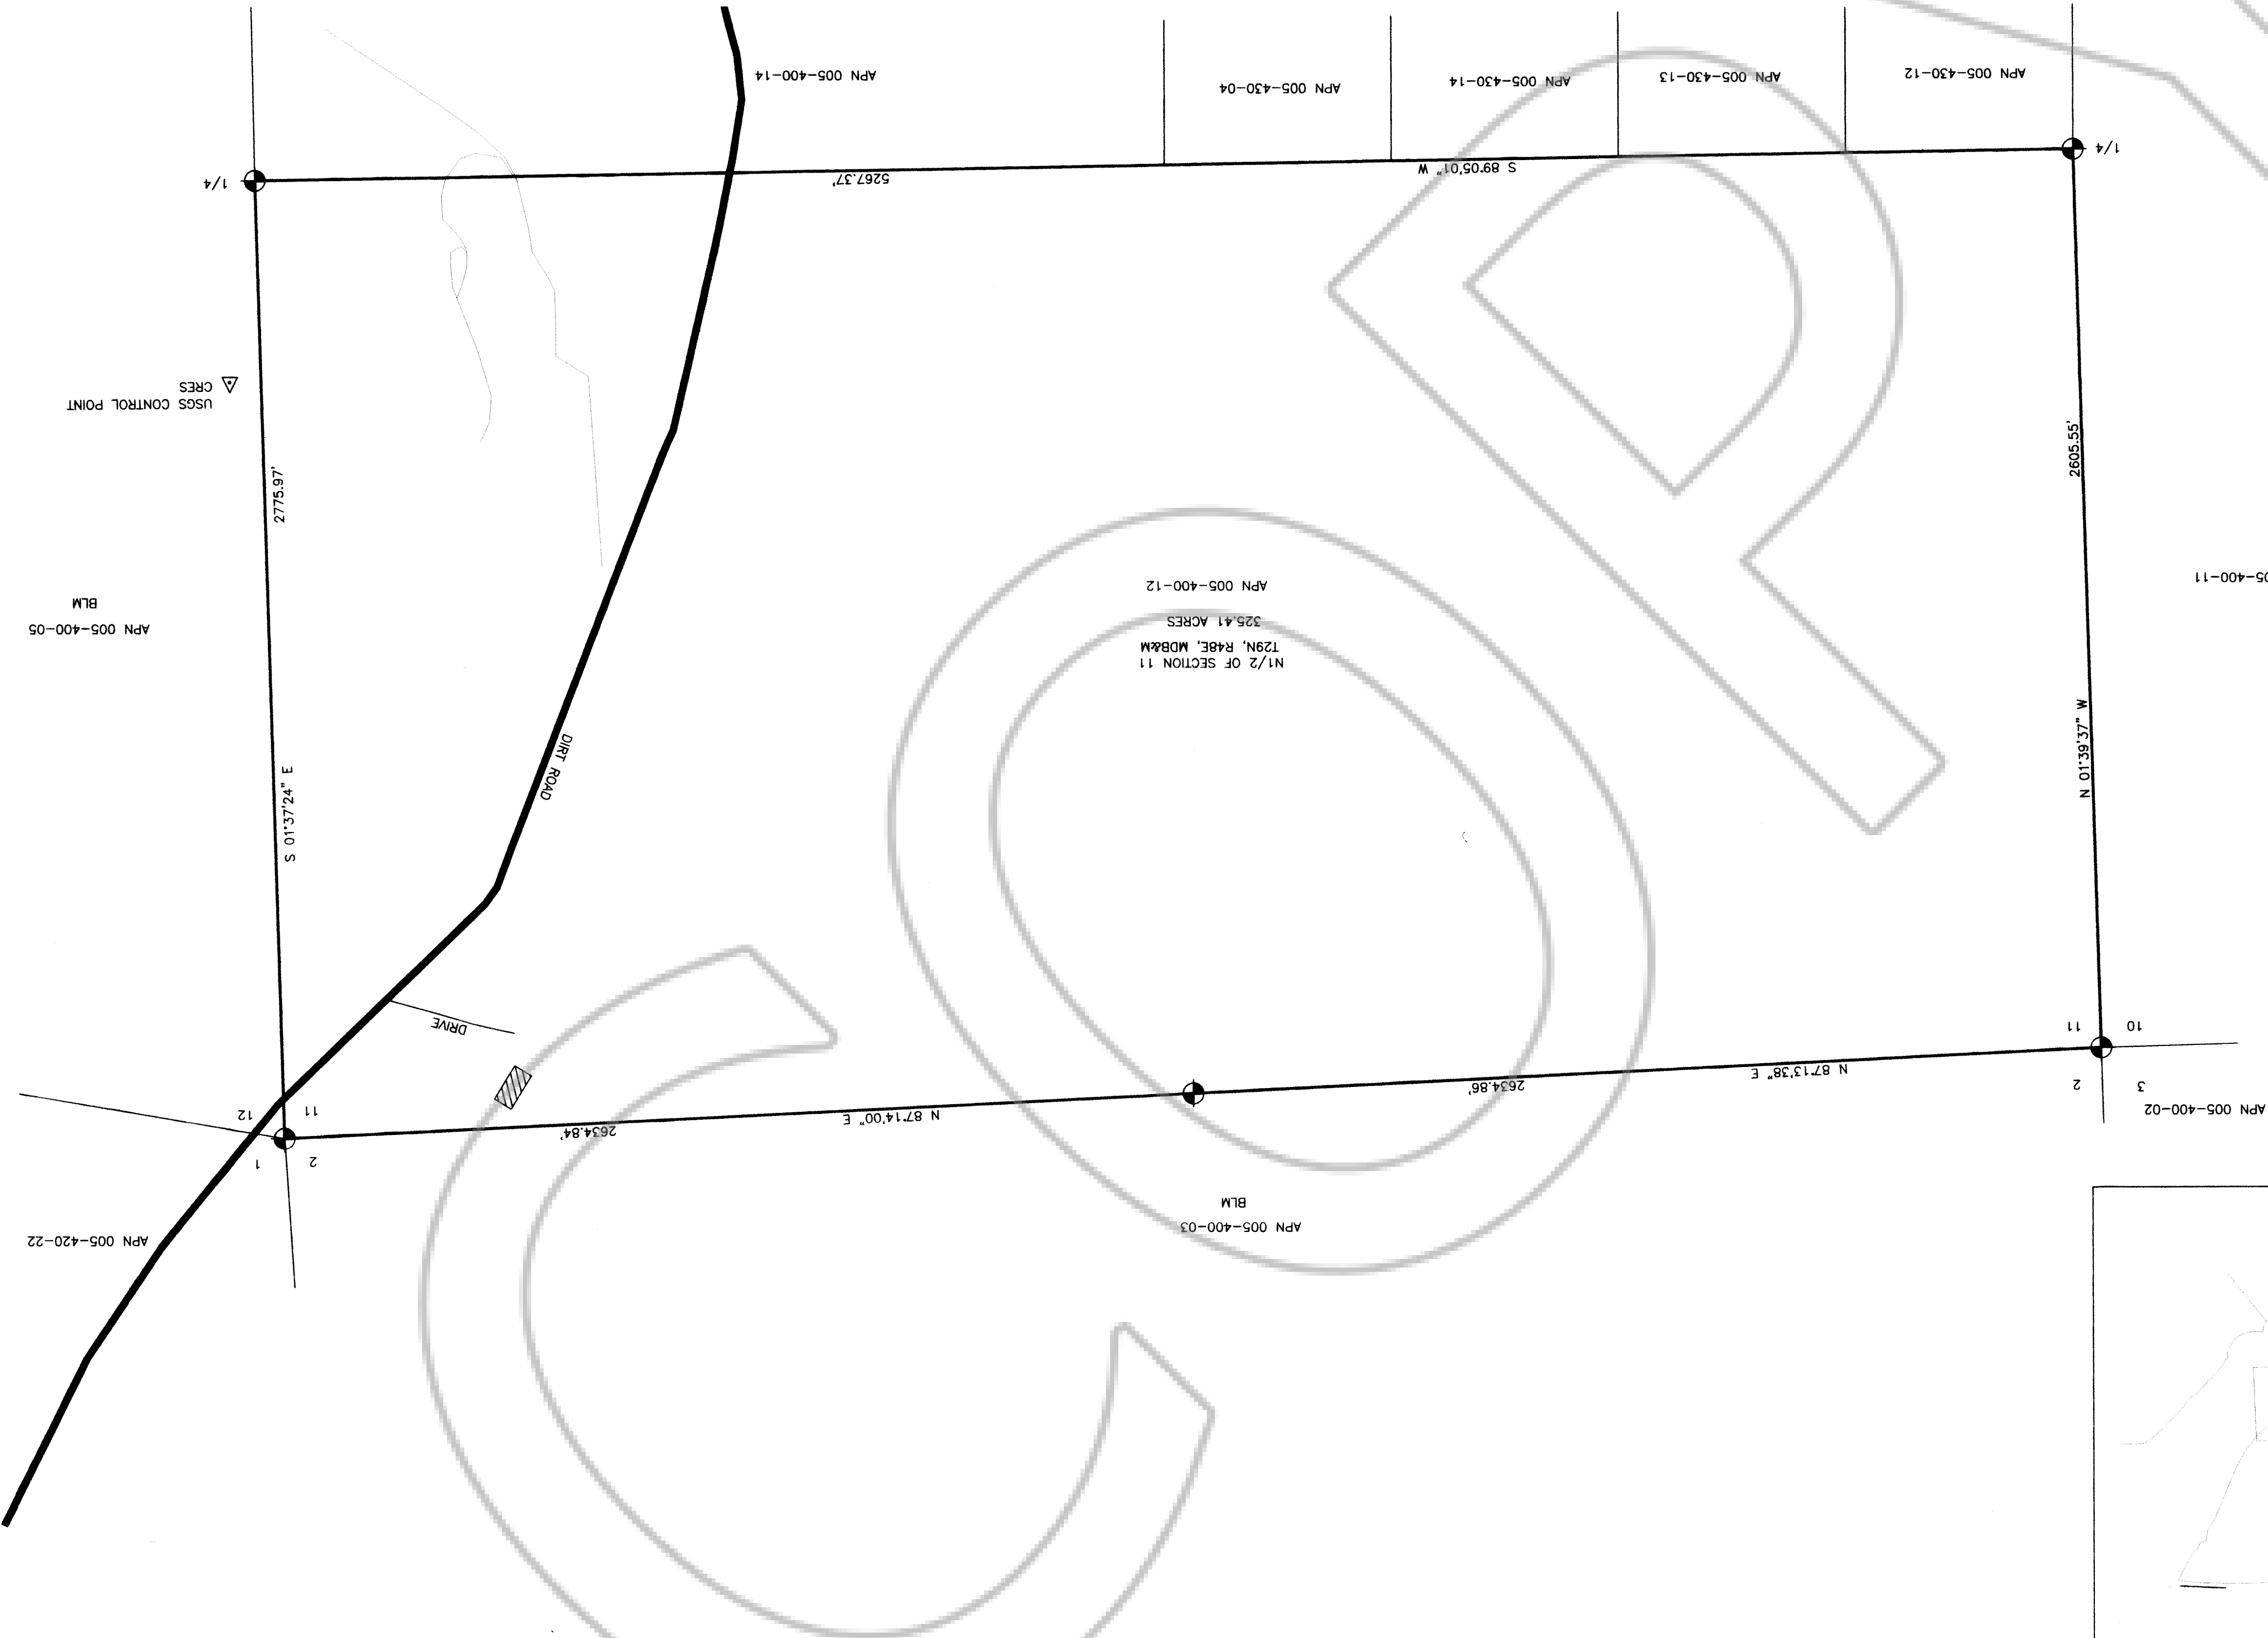

USGS CONTROL POINT

BLM

APN 005-400-05

N1/2 OF SECTION 11
T.29N., R.48E., MDB&M
325.41 ACRES
APN 005-400-12

BLM
APN 005-400-03

SITE

CRESCENT VALLEY

4 MILES FROM HWY 306

HWY 306