


TYPICAL CLAIMS

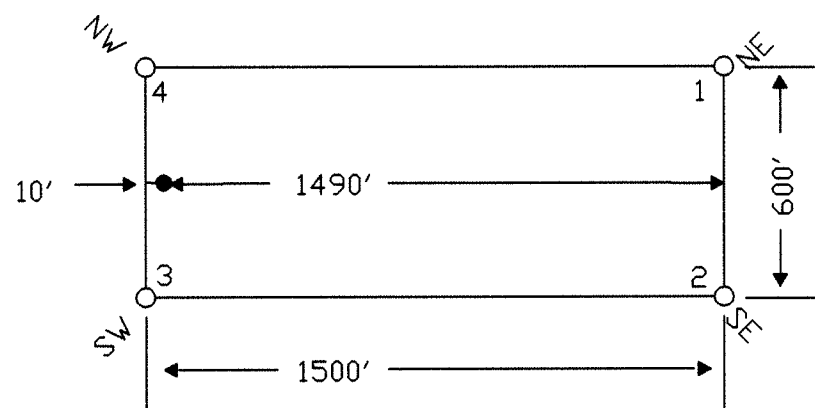

TIE POINT DATA:
THE NORTHEAST CORNER OF SLC 44
LIES APPROXIMATELY 2,981 FEET WEST AND
548 FEET SOUTH OF THE NORTHEAST CORNER
OF SECTION 27, T.27N., R.52E., M.D.B.M.

28

27


SLC 37 ..	SLC 44
SLC 38 ..	SLC 45
SLC 39 ..	SLC 46
SLC 40 ..	SLC 47
SLC 41 ..	SLC 48
SLC 42 ..	SLC 49
SLC 43 ..	SLC 50

SLC 1 SLC 2
EXISTING SLC CLAIMS

SLC 3 SLC 4

33

34

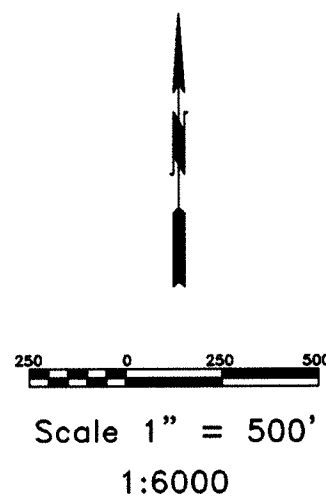

NOTES:
LOCATION MONUMENTS SET 10' FROM CLAIM END
CENTERLINES. ALL LOCATION MONUMENTS AND CLAIM
POSTS ARE 2"x2"x4' WOODEN STAKES.

DASHED SECTION LINES INDICATE PROJECTED SECTIONS.

TOTAL NUMBER OF CLAIMS IS 14

DOC # 0217048
04/25/2011 03:08 PM
Official Record
Recording requested by
Eureka County - NV
Mike Rebaleati - Recorder
Fee: \$214.00 Page 1 of
RP111 Recorded By: FES
Book- Page- 0000

LOCATION DATES:
January 25, 2011 - SLC 37-50

 369 - 5th STREET PH: (775) 778-0668 ELKO, NV 89801 FAX: (775) 778-0687	Locator: Golden Gryphon USA Inc. 1400 Tanager Place RR21, Roberts Creek, BC V0N 2W1 SLC 37-50 Lode Claims T.27N., R.52E; Eureka County, Nevada	
	DATE: April 2011	DRAWN BY: JS

ACAD FILE NAME: clients/goldengryphon/slc37-50.dwg
PLOT SCALE: 1" = 500'