



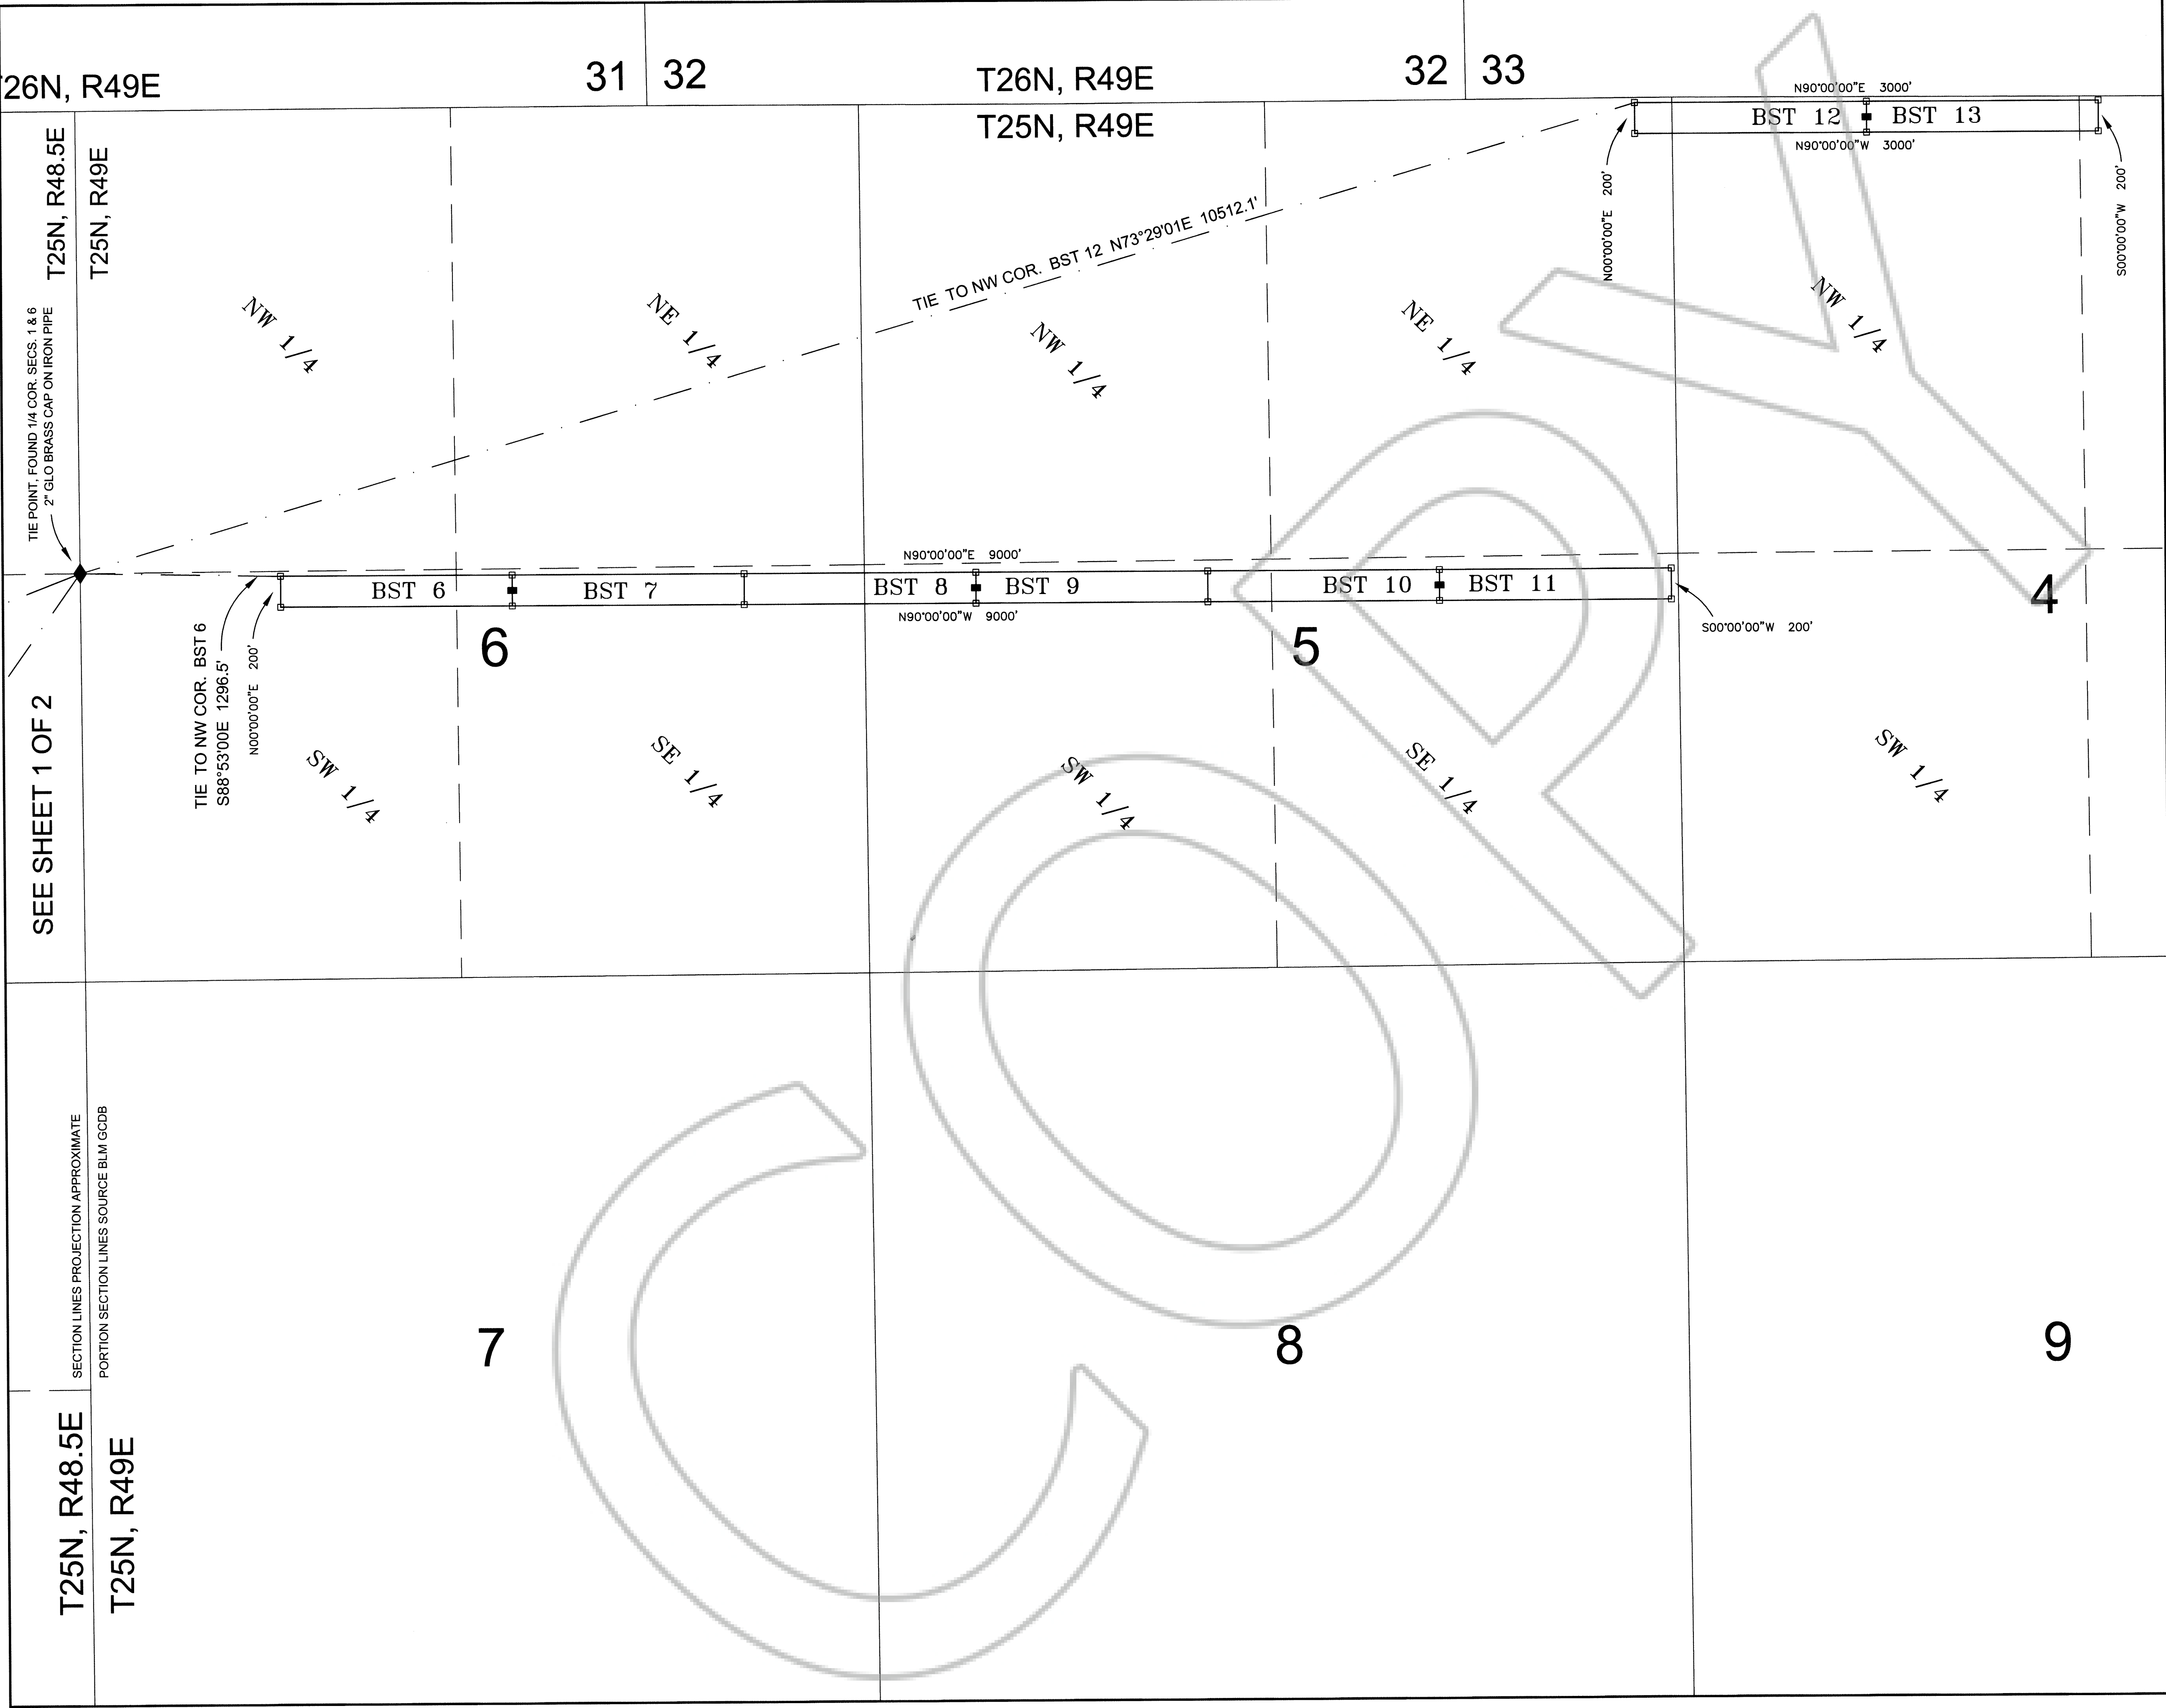

CORNER NUMBERING DIAGRAM
BST 1-13

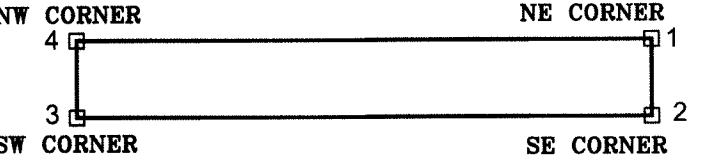

CLAIMS ARE 200' WIDE AND 1500' LONG
EXCEPTING BST 5, BEING 200' WIDE AND 1200' LONG

LEGEND

- Location Monument
2"x2" x 4' long wood post with vial/notice
and scribed aluminum tag.
10' FROM ENDLINE UNLESS OTHERWISE NOTED.
- Claim Corner
2"x2" x 4' long wood post
with scribed aluminum tag attached

BASIS OF BEARING NAD83 DATUM UTM PROJECTION


DOC # 0223969

04/17/2013 11:05 AM
Official Record
Recording requested by
BARRICK GOLD U.S. INC.
Eureka County - NV
Mike Rebaletti - Recorder
Fee \$199.00 Page 2 of 2
RPTT Recorded By: FES
Book-- Page-- 0000


LOCATION DATES:
2/6/13 = BST 6 THROUGH 13
2/7/13 = BST 1 THROUGH 5



LOCATOR: BARRICK GOLD U.S. INC.
ADDRESS:
460 WEST 50 NORTH, SUITE 500
SALT LAKE CITY, UT 84101

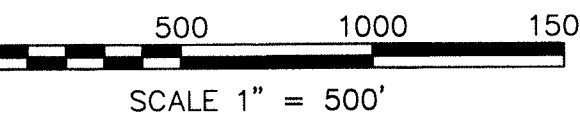

MAP OF LODE CLAIMS
BST 1 THROUGH 13
WITHIN
SECTIONS 1 AND 2, T25N, R48E,
SECTIONS 1 AND 12, T25N, R48.5E,
SECTIONS 4, 5 AND 6, T25N, R49E, MDM,
EUREKA COUNTY, NEVADA
BARRICK GOLD U.S. INC.

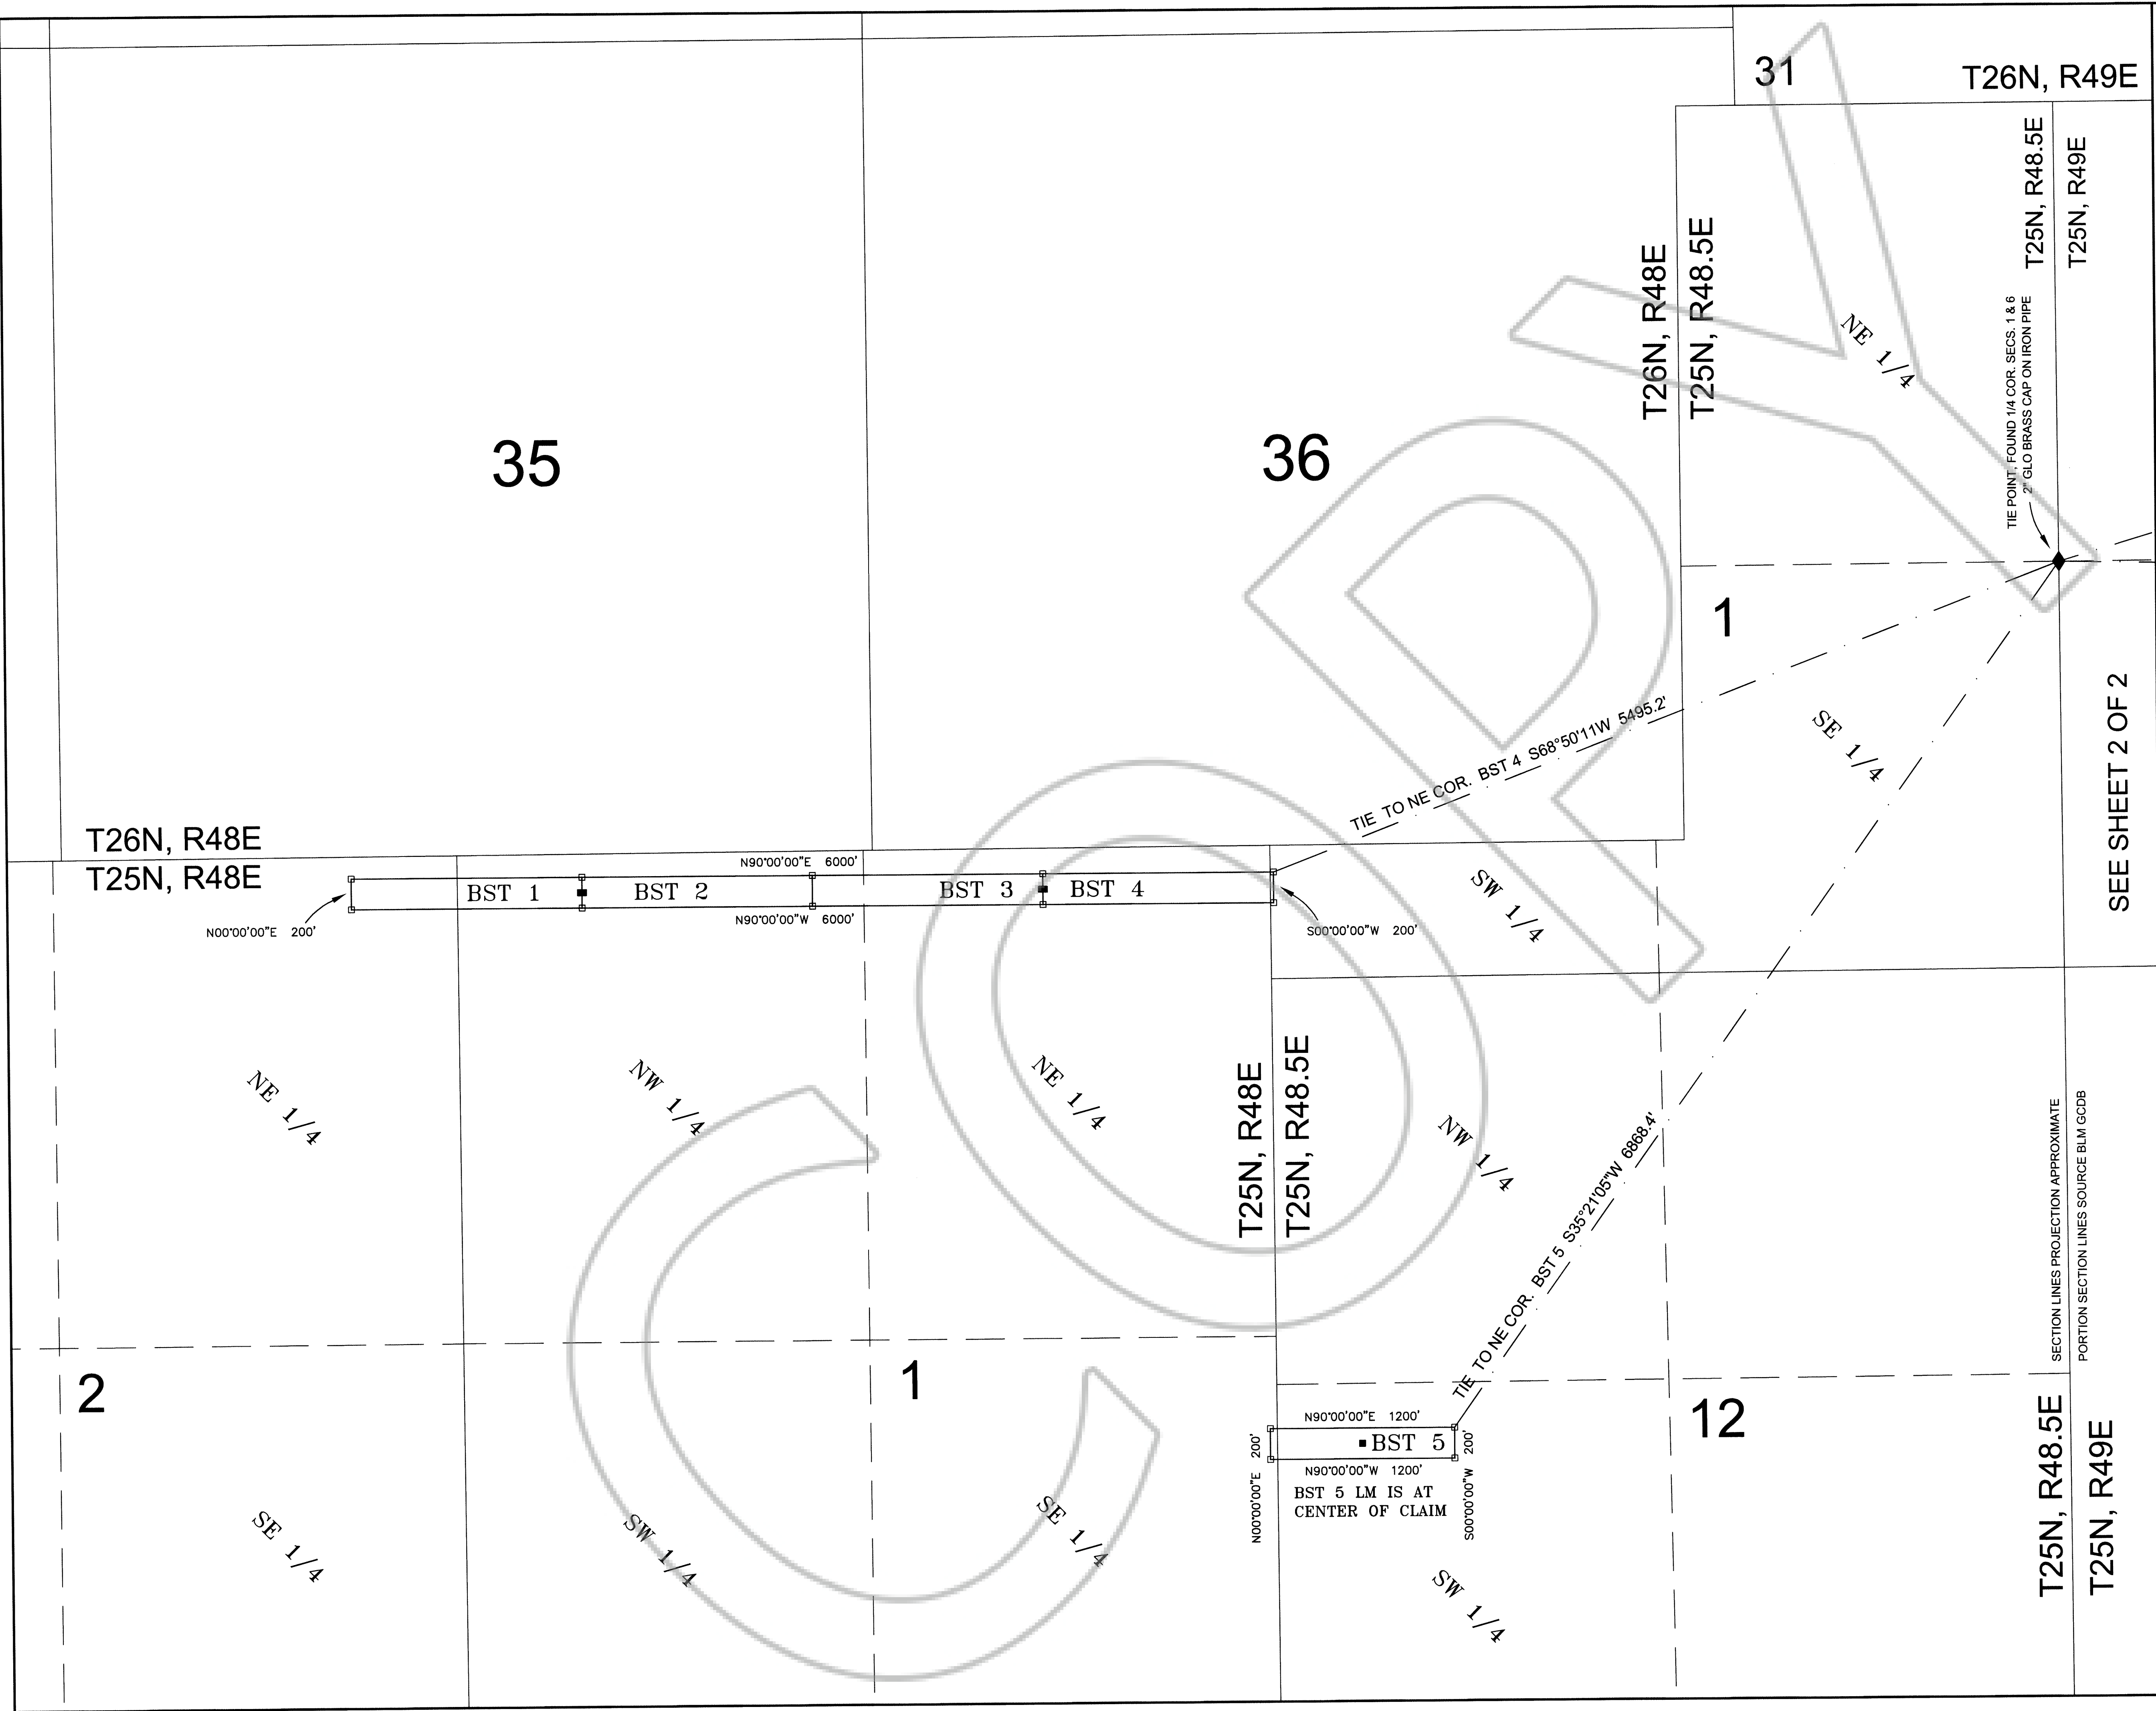

CORNER NUMBERING DIAGRAM
BST 1-13

CLAIMS ARE 200' WIDE AND 1500' LONG
EXCEPTING BST 5, BEING 200' WIDE AND 1200' LONG

LEGEND

- Location Monument
2"x2" x 4' long wood post with vial/notice
and scribed aluminum tag.
10' FROM ENDLINE UNLESS OTHERWISE NOTED.
- Claim Corner
2"x2" x 4' long wood post
with scribed aluminum tag attached

BASIS OF BEARING NAD83 DATUM UTM PROJECTION

DOC # 0223969
04/17/2013 11:09 AM
Official Record
Recording requested By
BARRICK GOLD U.S. INC.
Eureka County - NV
Mike Rebaletti - Recorder
Fee: \$199.00 Page 1 of 2
RPTT Recorded By FES
Book- Page- 0000

LOCATION DATES:
2/6/13 = BST 6 THROUGH 13
2/7/13 = BST 1 THROUGH 5

LOCATOR: BARRICK GOLD U.S. INC.
ADDRESS:
460 WEST 50 NORTH, SUITE 500
SALT LAKE CITY, UT 84101

SCALE 1" = 500'

MAP OF LODE CLAIMS
BST 1 THROUGH 13
WITHIN
SECTIONS 1 AND 2, T25N, R48E,
SECTIONS 1 AND 12, T25N, R48.5E,
SECTIONS 4, 5 AND 6, T25N, R49E, MDM,
EUREKA COUNTY, NEVADA
BARRICK GOLD U.S. INC.

SHEET 1 OF 2