



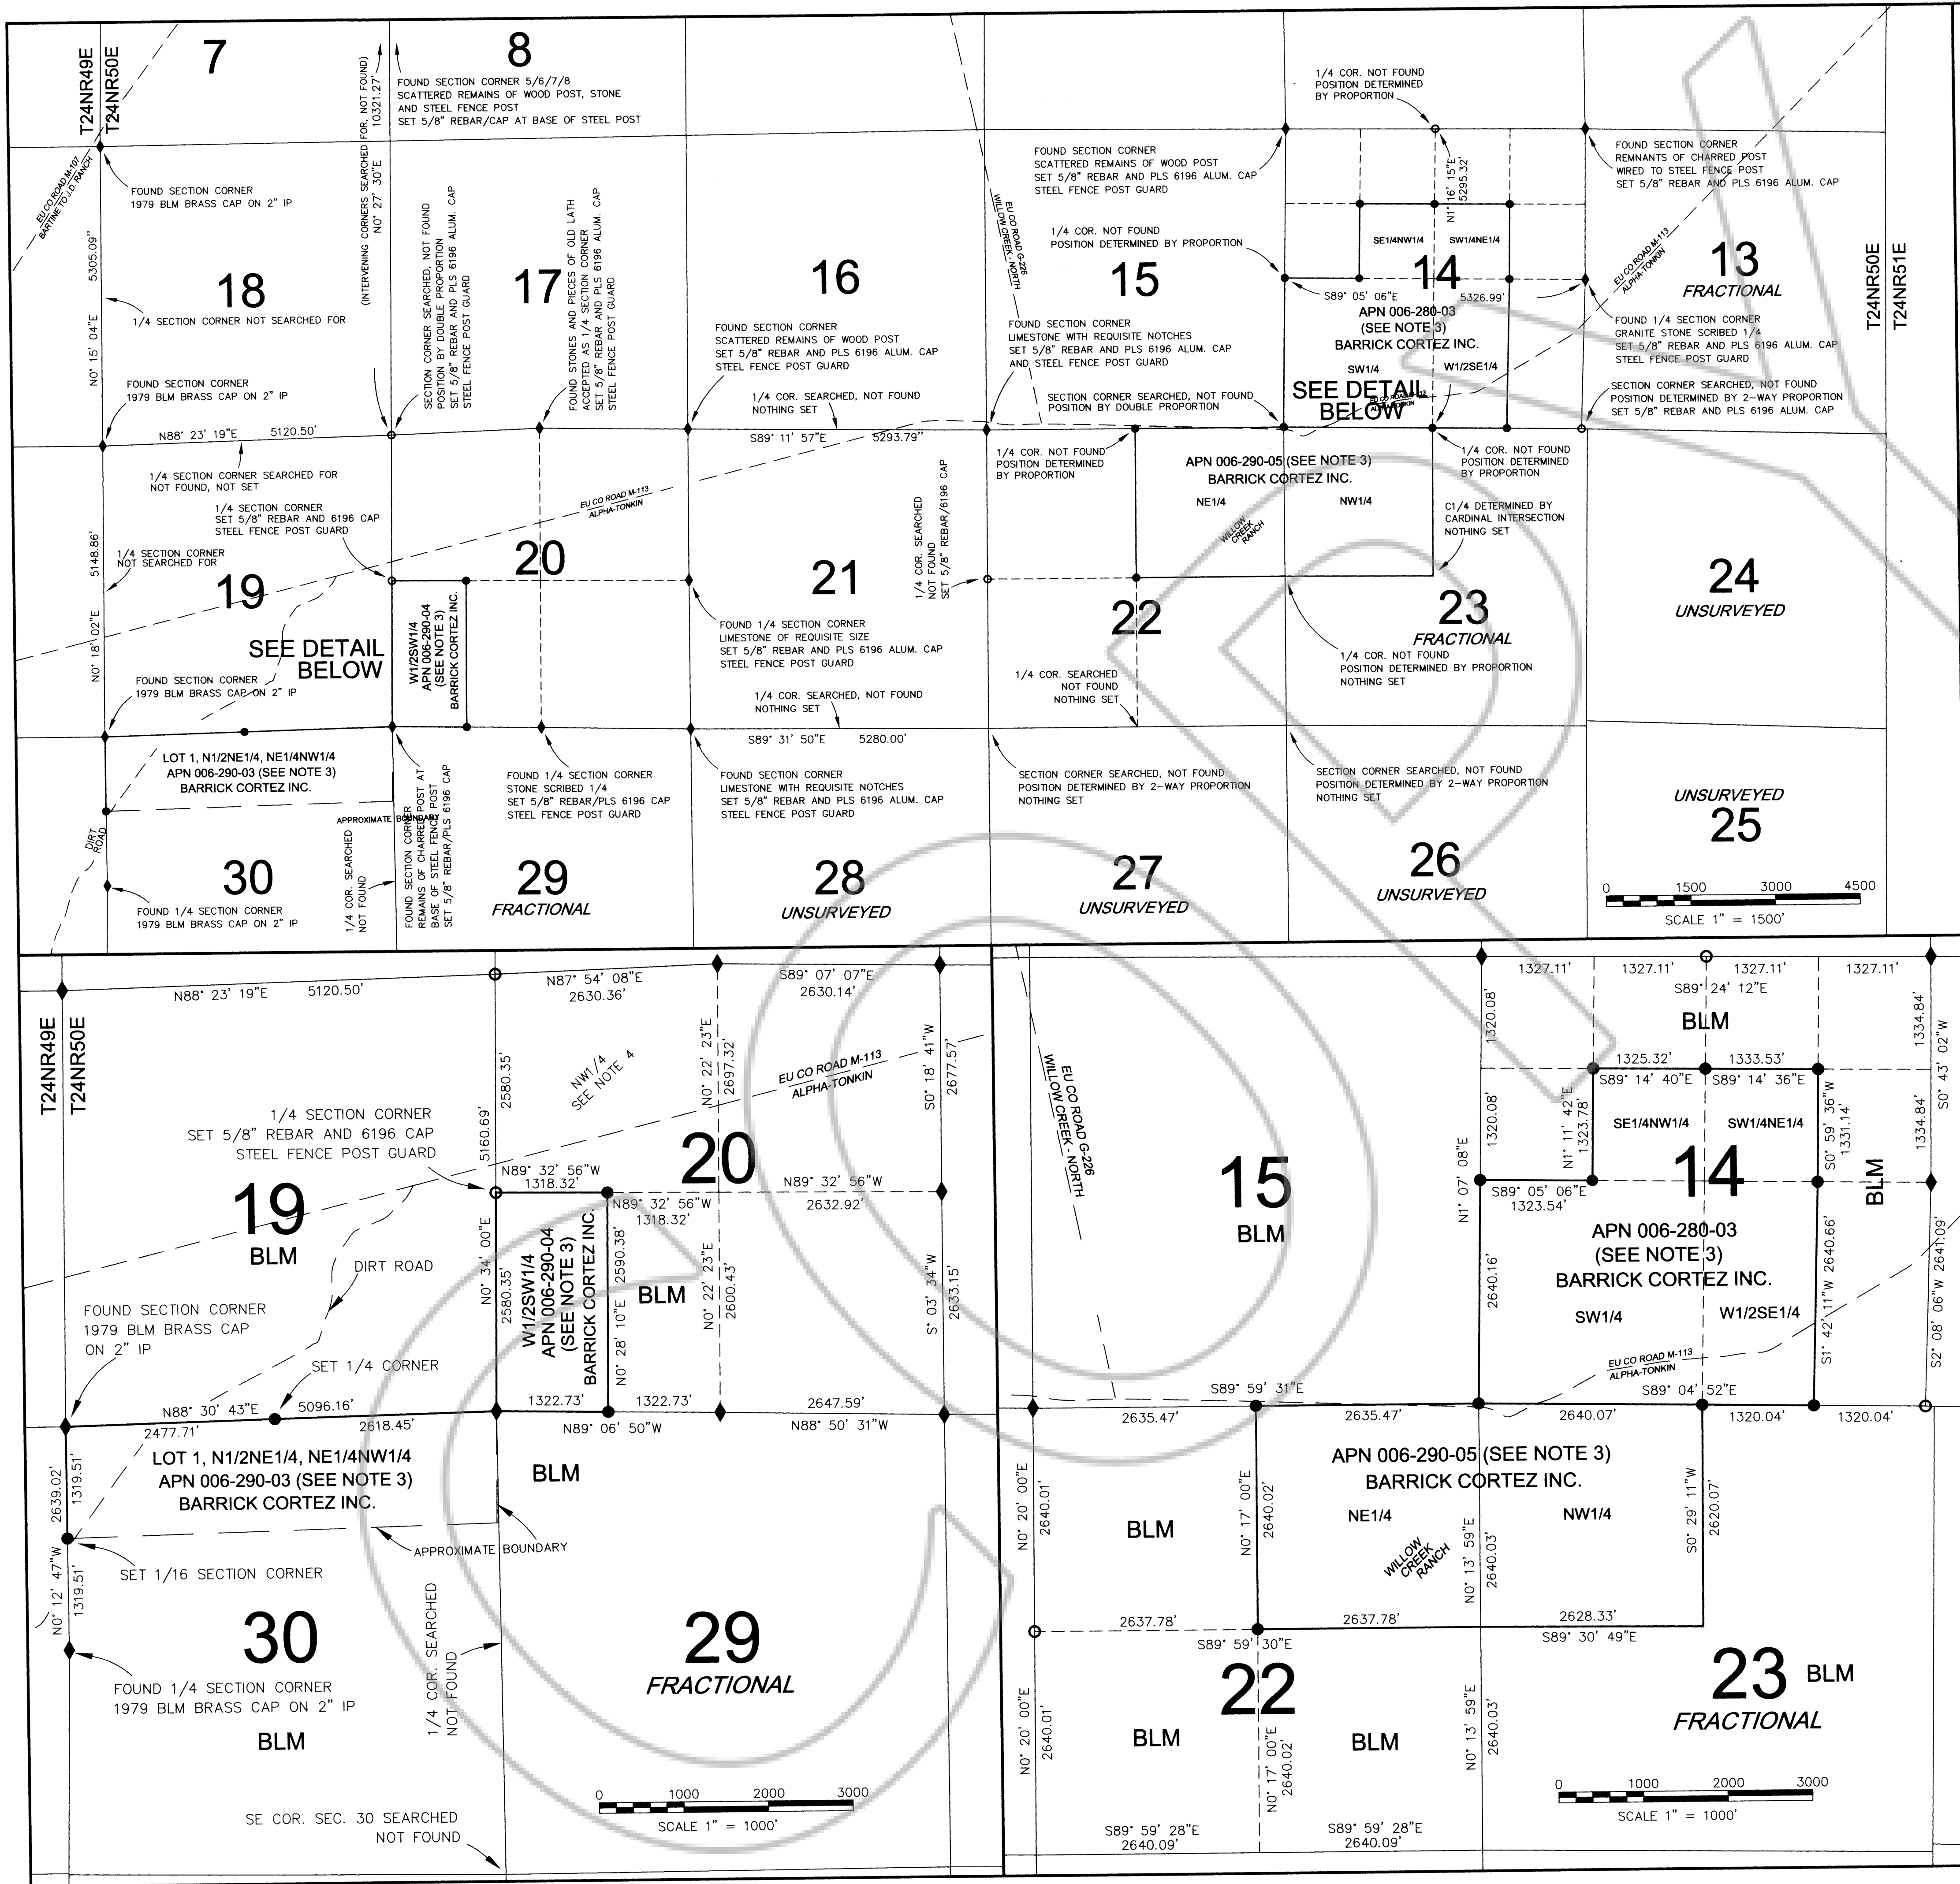

SURVEYOR'S CERTIFICATE

I, Mark C. Boge, Nevada Professional Land Surveyor No. 6196, hereby certify to the following: This map represents the result of a survey performed under my supervision at the instance of Barrick Cortez Inc. The land surveyed lies within T.24N., R.50E., M.D.M., Eureka County, Nevada. The survey was completed June 20, 2010 and was conducted in accordance with Chapter 625 of the Nevada Administrative Code. The monuments are of the character and occupy the positions indicated and are of sufficient durability.

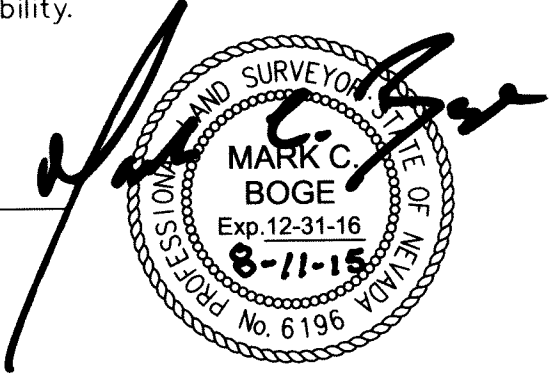

MARK C. BOGE, PLS 6196

BASIS OF BEARINGS

The Basis Of Bearings for this survey is NAD27 Nevada State Plane East Zone as determined by GPS Static Survey data processed via the National Geodetic Online Positioning User Service.

NOTES

- Ground distances shown are U.S. Survey foot units, computed by multiplying NAD27 Grid distances by 1.000341314.
- Reference for record dimensions is Government Plat for T.24N., R.50E., M.D.M., approved May 13, 1879, filed at BLM State Office, Reno, Nevada.
- BCI Property Acreage's:
APN 006-280-03 = 321.94 Acres
APN 006-290-03 = approximate 155.81 Acres, boundary indefinite
APN 006-290-04 = 78.37 Acres
APN 006-290-05 = 318.84 Acres
- NW1/4 Section 20, APN 006-290-02 boundaries are defined by coincidence, due to subdivision of Section 20.

LEGEND

- FOUND SECTION CORNER OR 1/4 SECTION CORNER AS NOTED
- PUBLIC LAND SURVEY CORNER SEARCHED FOR, NOT FOUND ESTABLISHED BY PROPORTIONATE METHODS
- PROPERTY CORNER SET 5/8" REBAR AND PLS 6196 ALUM. CAP, STEEL FENCE POST GUARD

APN XXX-XXX-XX EUREKA COUNTY ASSESSORS PARCEL NUMBER

BLM SURFACE OWNER: USA (BUREAU OF LAND MANAGEMENT)

DOC # 0229748

08/12/2015 11:42 AM
Official Record

Recording requested by
BARRICK CORTEZ INC.

Eureka County - NV

Sara Simmons - Recorder

Fee: \$21.00 Page 1 of 1
RPT: Recorded By: LH

Book- Page-

0229748

0 500 1000 1500
SCALE 1" = 500'

RECORD OF SURVEY
SECTIONS 14, 20, 22, 23, AND 30
T24N, R50E, MDM
EUREKA COUNTY, NEVADA
FOR
BARRICK CORTEZ INC.

MARK C. BOGE, PLS
14030 Welsh Mountain Court, Reno, NV 89521, 775-934-1068

BCI_JDR_EC