
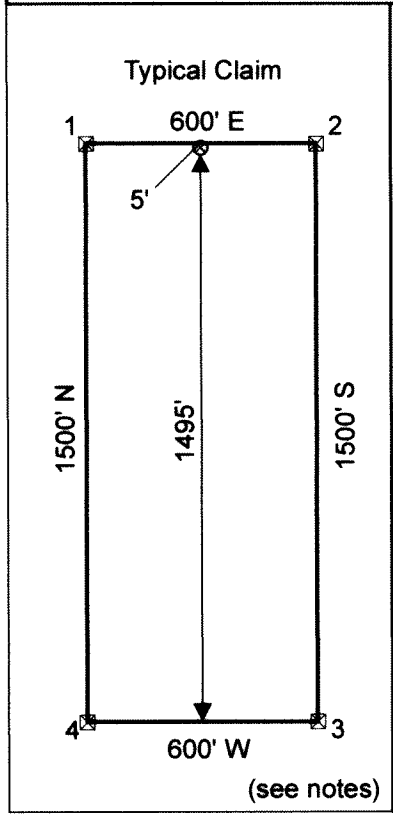


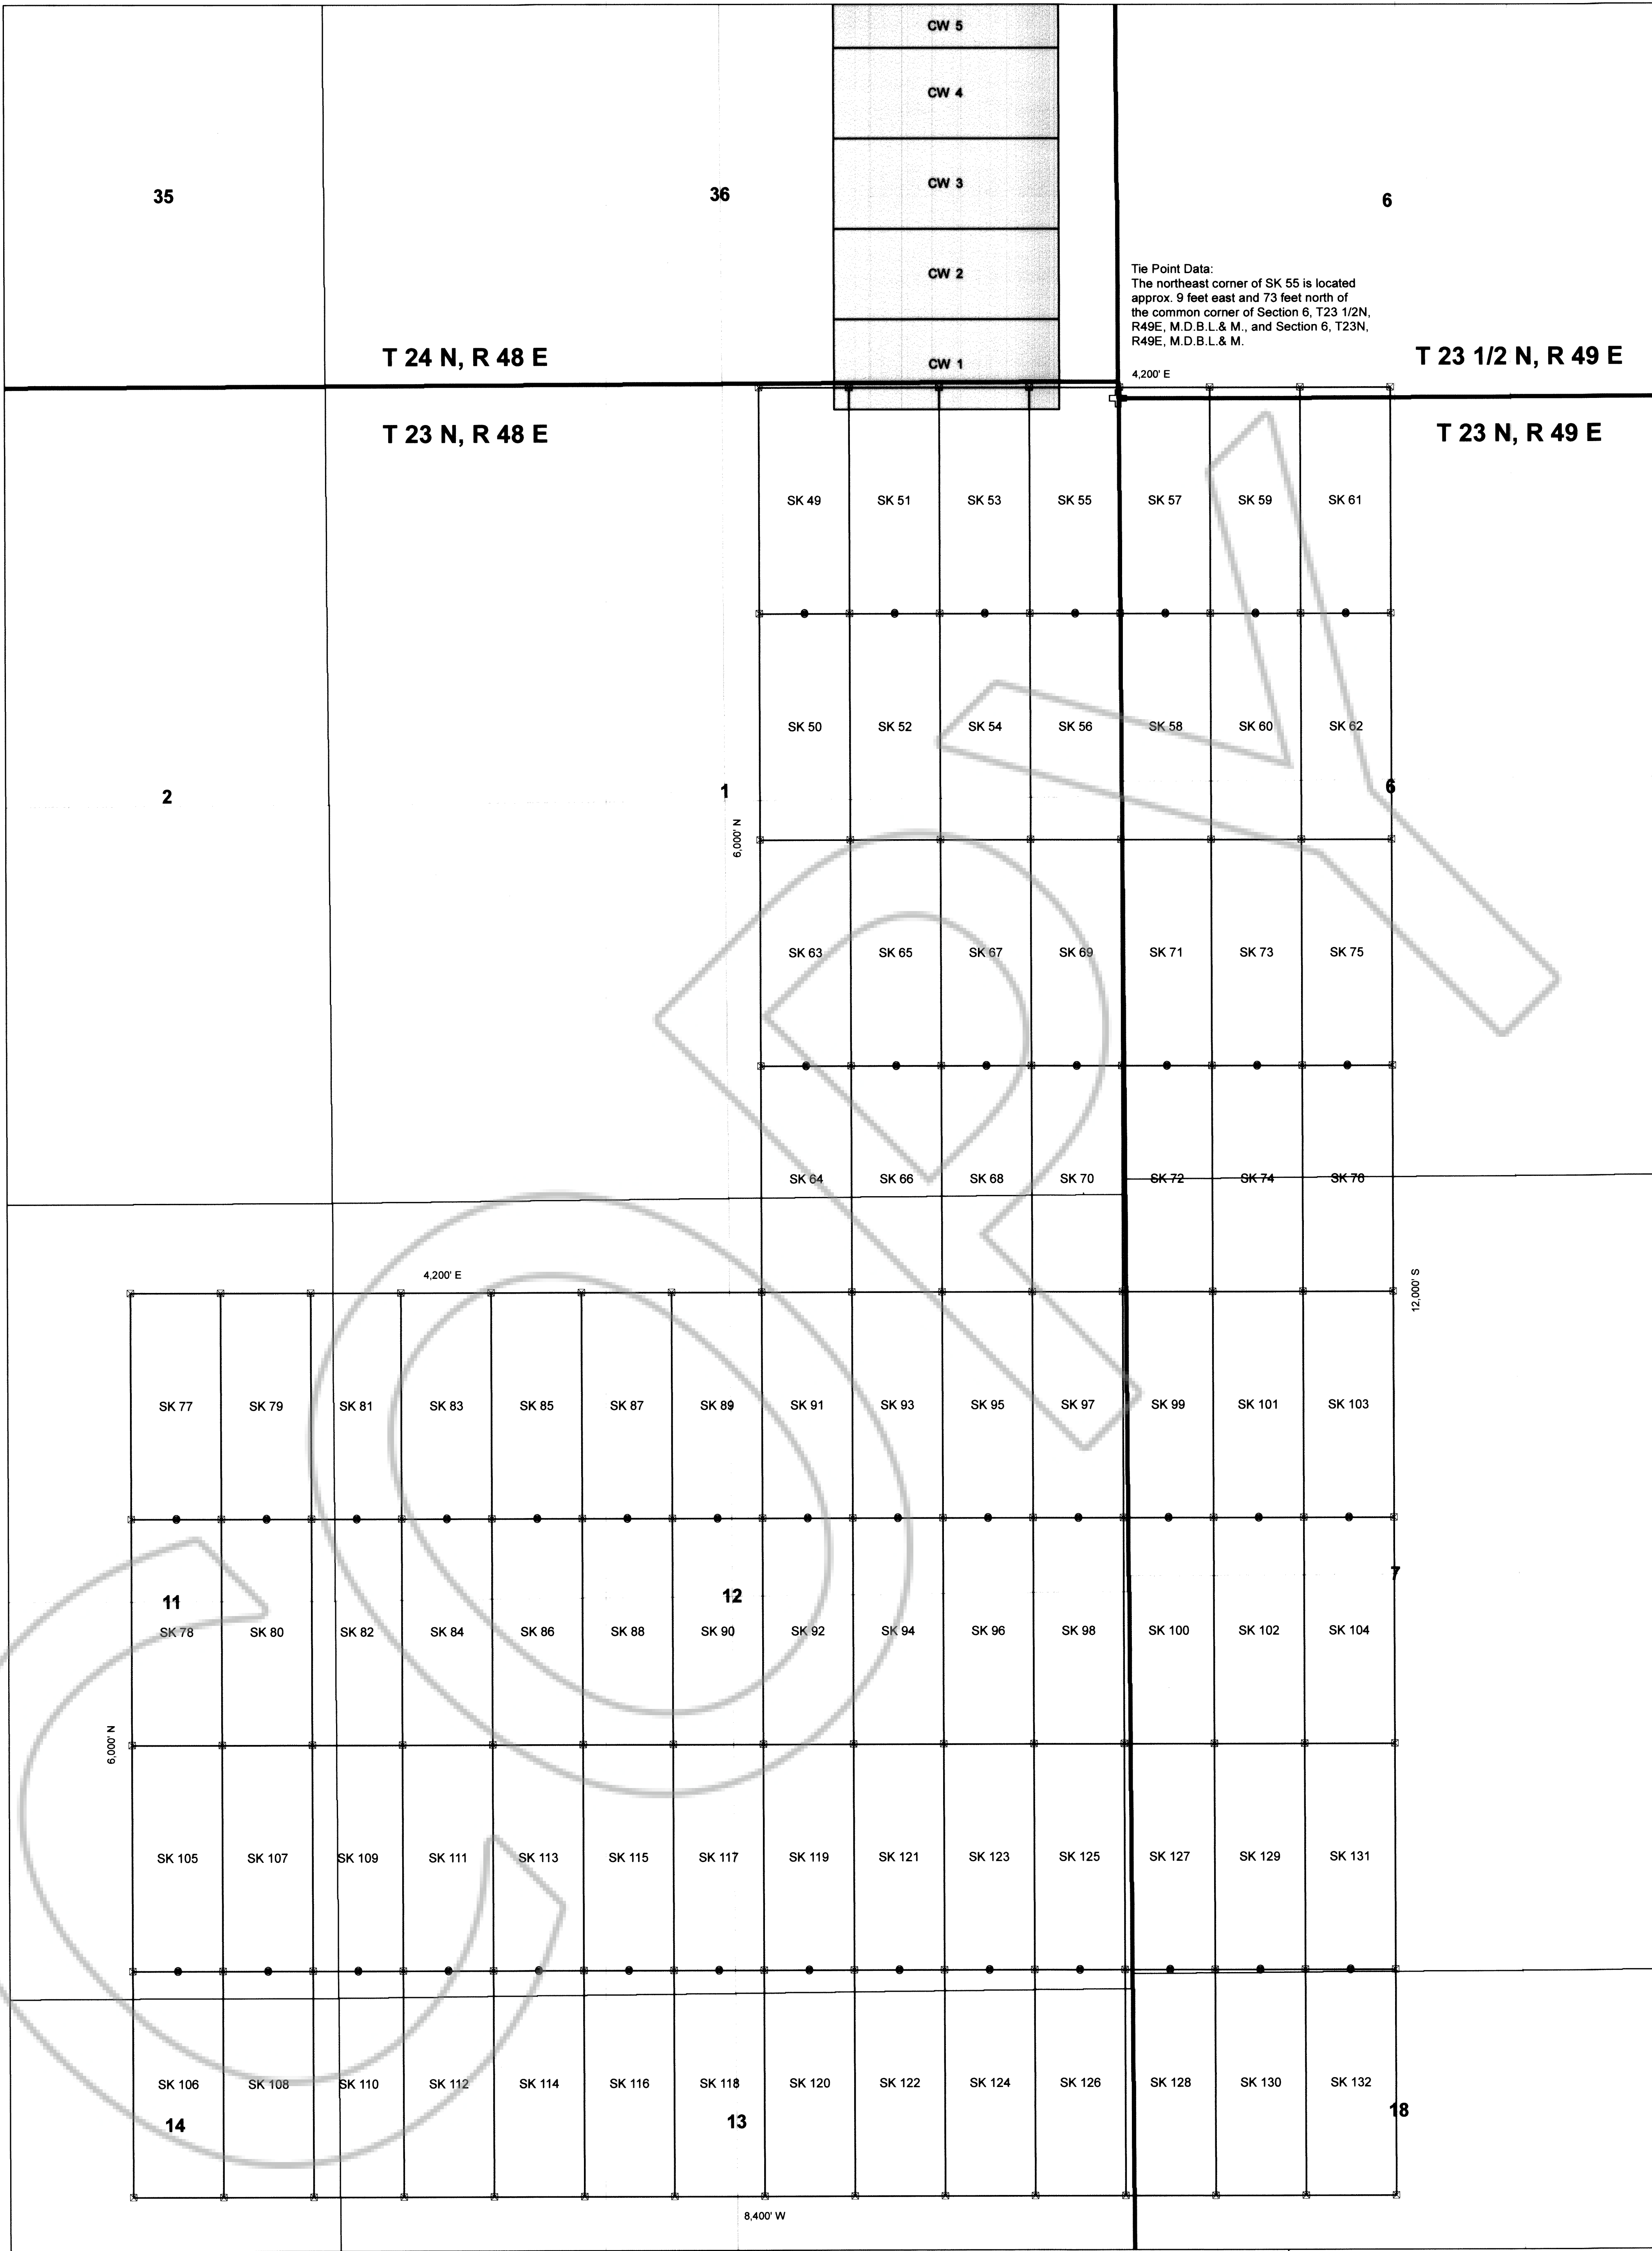

Location Dates:
March 14, 2017: SK 77 - SK 132
March 15, 2017: SK 49 - SK 76


Notes:
SK location monuments are set 5 feet from endline along centerline of claim unless otherwise noted.

All location monuments are 2"x2"x4' wooden posts with scribed metal tags.
All claims are 600' x 1500' unless otherwise noted.

Claims in gray are on the other map sheet.

US Gold Acquisition Corp.

DOC # 0232857
04/10/2017 02:28 PM
Official Record
Recording requested by:
CHARLIN TREND MINING SERVICES
Eureka County - NV
Lisa Hoehne - Recorder
Fee: \$1,534.00 Page: 1 of 2
RPTT Recorded By: CH
Book-- Page-- 0000

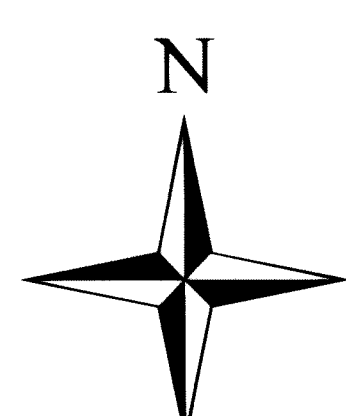

UTM NAD83

1:6,000 1 inch = 500 feet
0 500 1,000 1,500 Feet

SK Unpatented Lode Mining Claims

Township 23 North, Range 48 East, Sections 1 & 11-14,
Township 23 1/2 North, Range 49 East, Section 6,
Township 23 North, Range 49 East, Sections 6, 7, & 18
Mt. Diablo Base Line and Meridian
Eureka County, Nevada


Locator:
US Gold Acquisition Corp.
1910 E. Idaho St., Ste 102, Box 604
Elko, NV 89801

Sheet 2 of 2


Drawn by: HAW

Date: 31-Mar-20



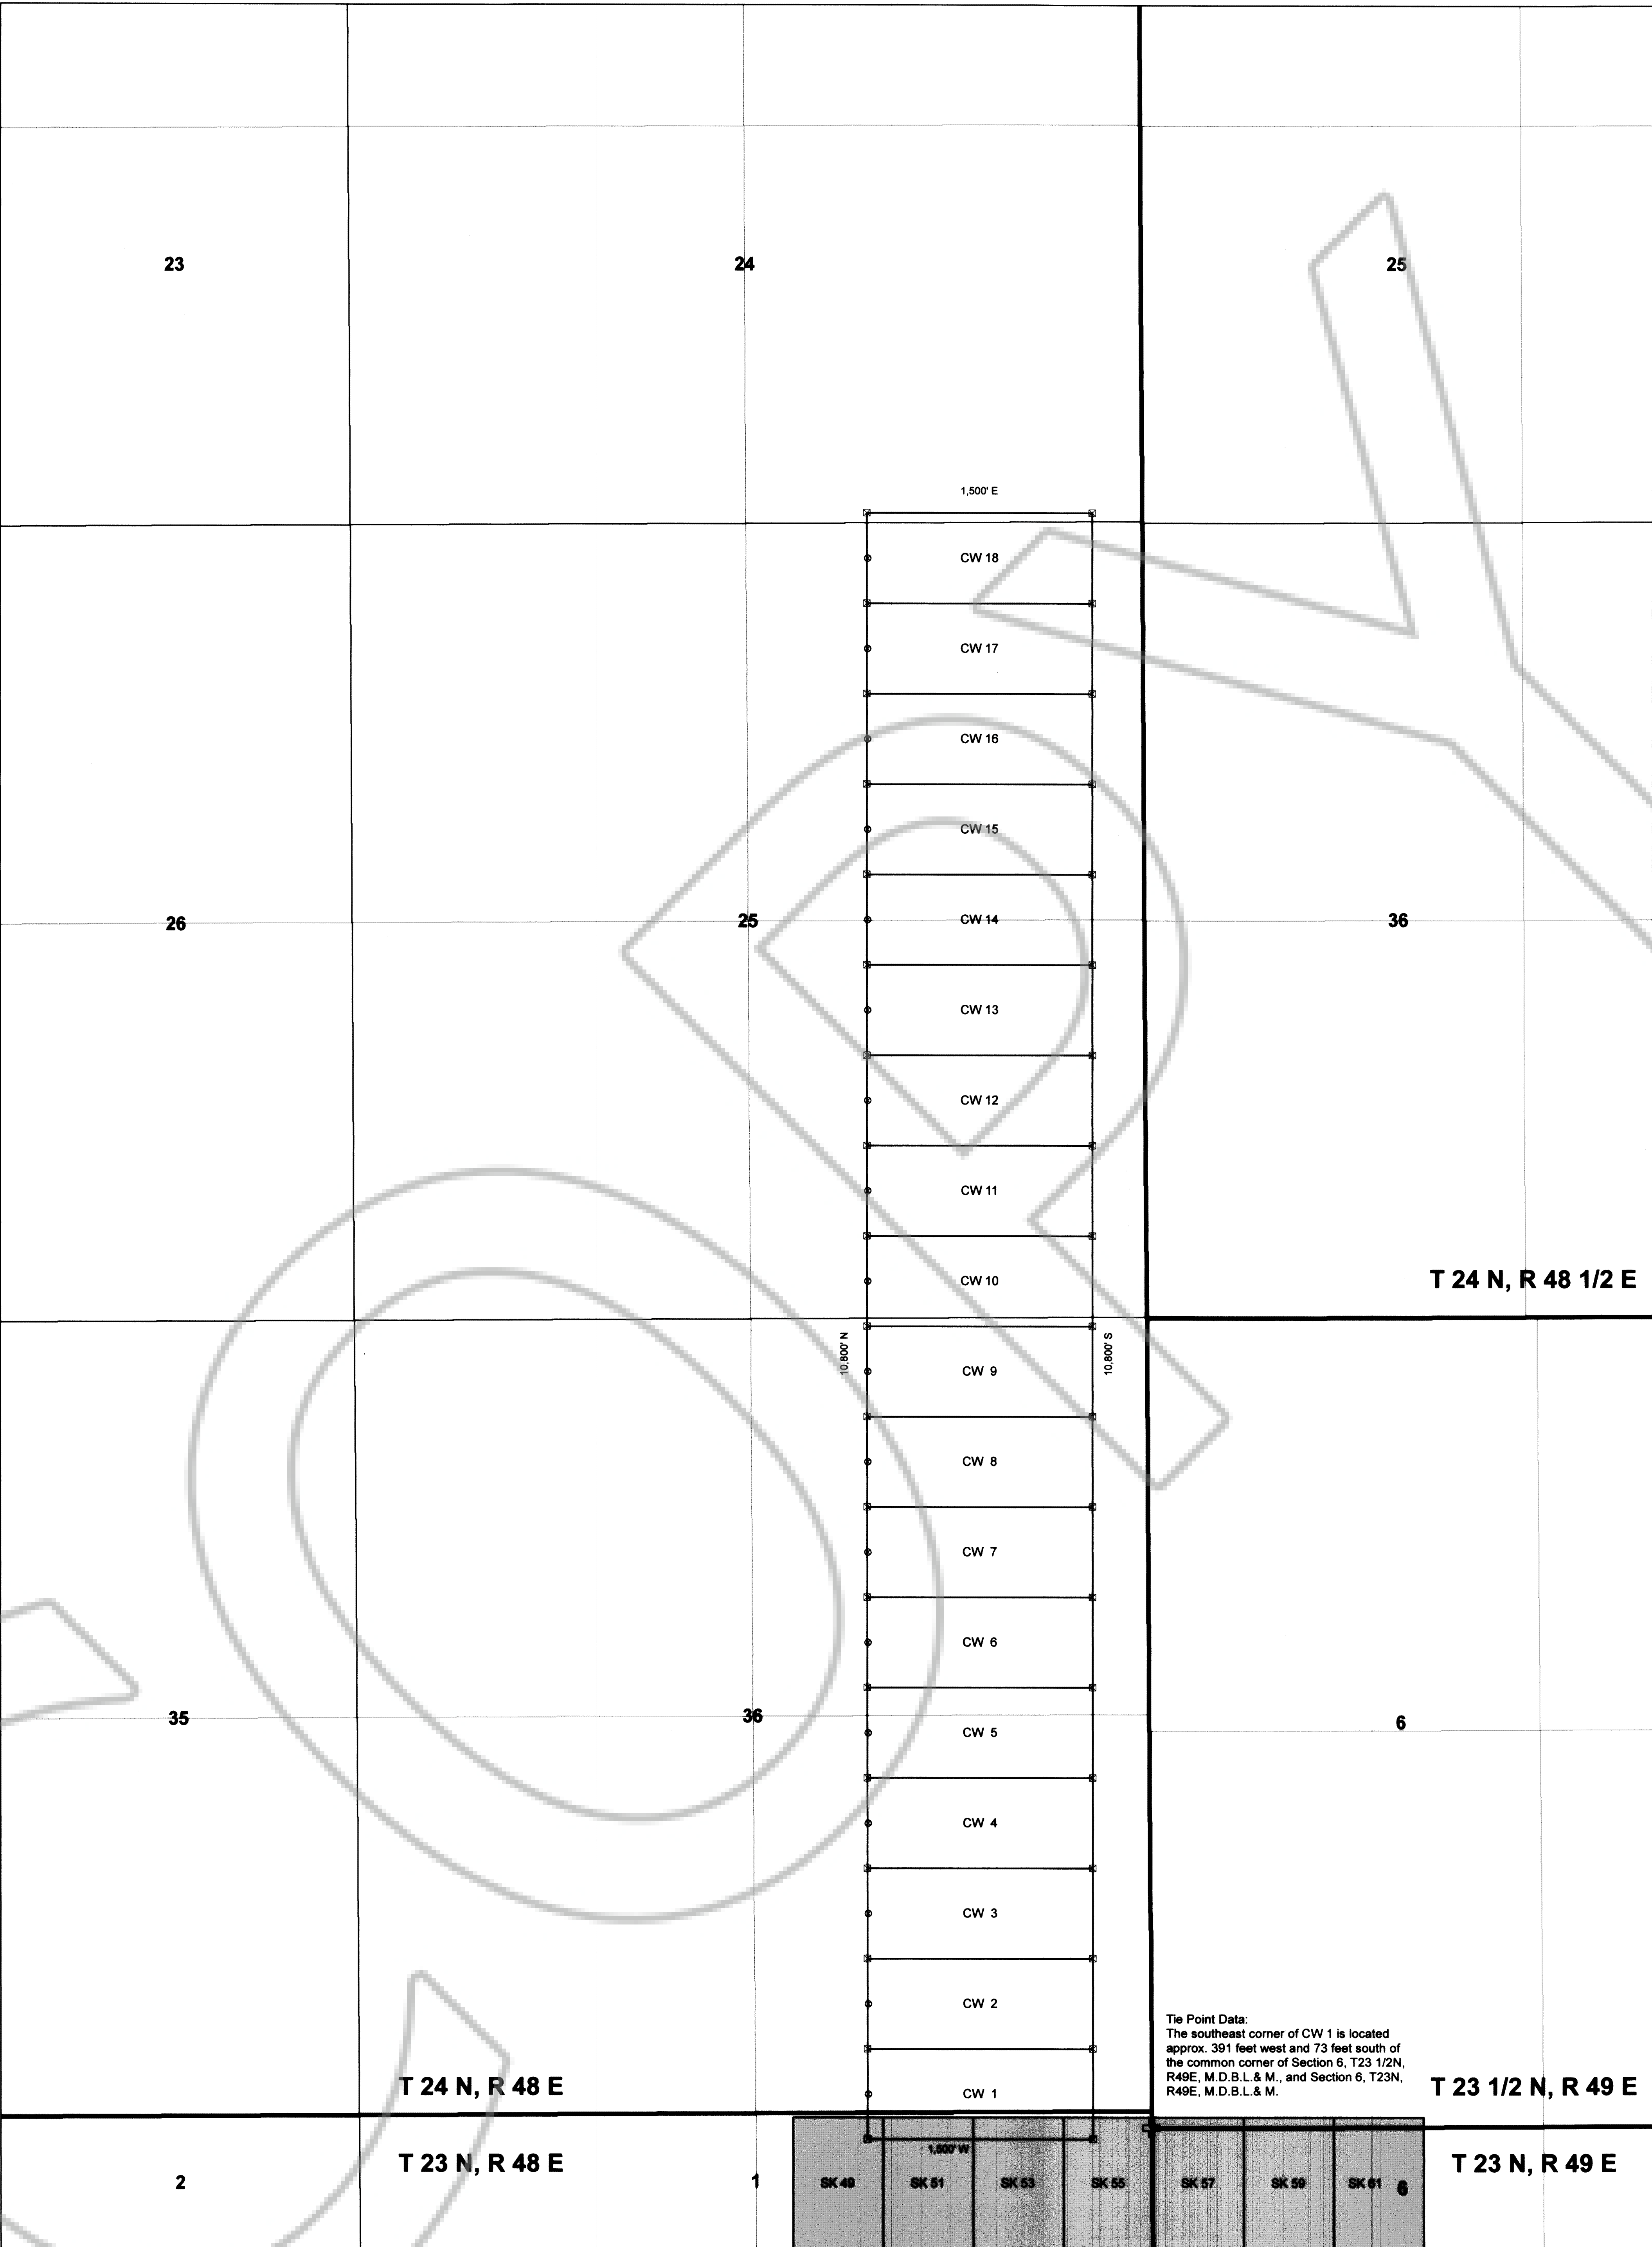


Tie Point Data:
The southeast corner of CW 1 is located
approx. 391 feet west and 73 feet south of
the common corner of Section 6, T23 1/2N,
R49E, M.D.B.L. & M., and Section 6, T23N,
R49E, M.D.B.L. & M.

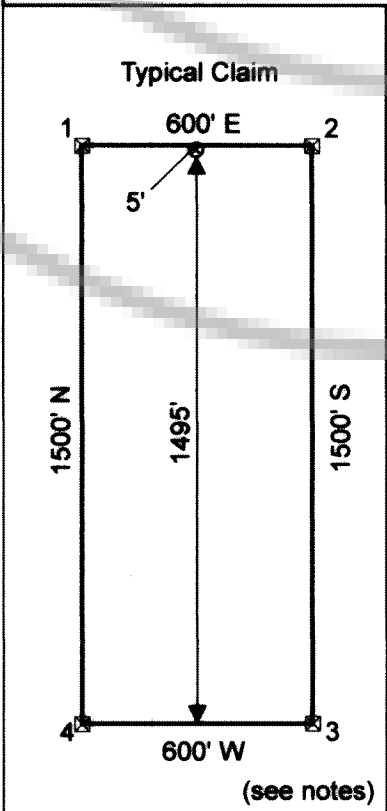

Location Date:
March 15, 2017: CW 1 - CW 18

Notes:
CW location monuments are set 5 feet from endline along centerline of claim unless otherwise noted.
All location monuments are 2"x2"x4' wooden posts with scribed metal tags.
All claims are 600' x 1500' unless otherwise noted.
Claims in gray are on the other map sheet.

US Gold Acquisition Corp.

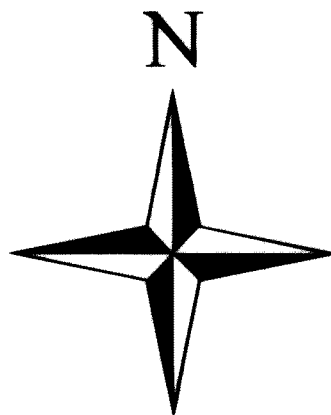

UTM NAD83

1:6,000 1 inch = 500 feet
0 500 1,000 1,500 Feet

CW Unpatented
Lode Mining Claims

Township 24 North, Range 48 East, Sections 24, 25, & 36,
Township 23 North, Range 48 East, Section 1
Mt. Diablo Base Line and Meridian
Eureka County, Nevada

Locator:
US Gold Acquisition Corp.
1910 E. Idaho St., Ste 102, Box 604
Elko, NV 89801

Sheet 1 of 2

Drawn by: HAW

Date: 31-Mar-2017