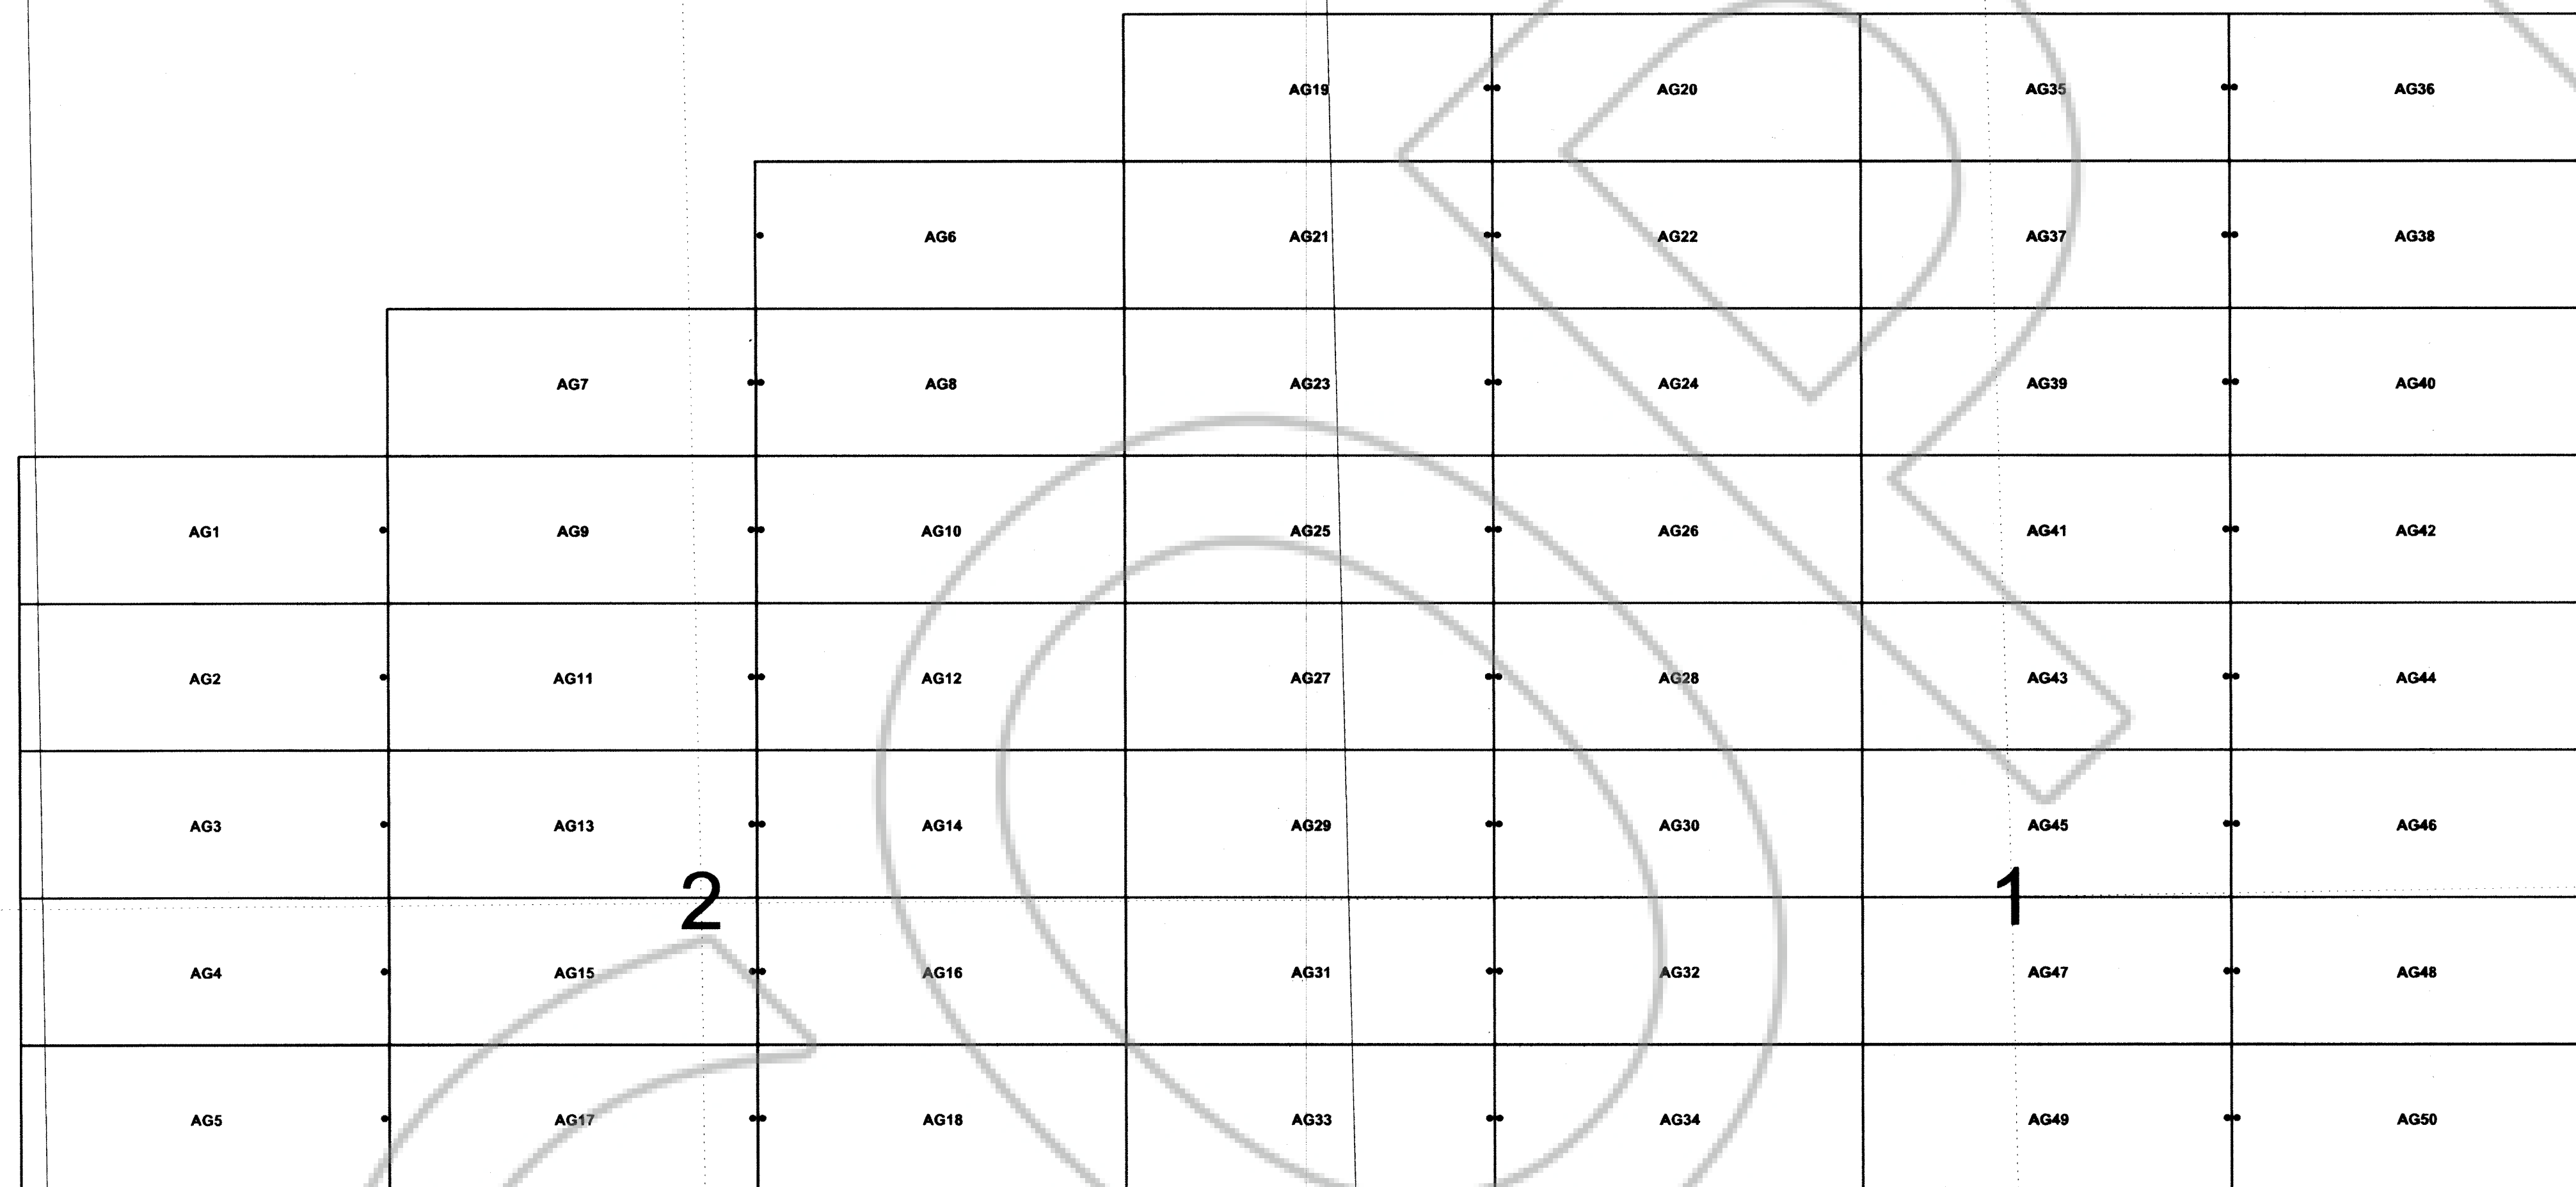
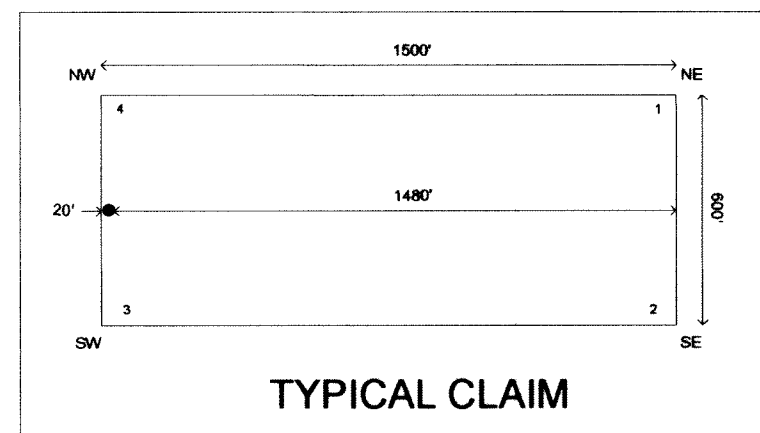


0 1,000 2,000
feet
1:6000

AG1-AG50 Lode Claims
Location date: March 29, 2017
Located by: Objective Exploration LLC
251 Holyoke Dr, Spring Creek, NV 89815

Notes: Location monuments are set on claim centerlines 20' from endlines. All location monuments and corner posts are 2"x2"x4' wood posts.

DOC # 0232962

04/26/2017 10:26 AM
Official Record
Recording requested by:
OBJECTIVE EXPLORATION LLC
Eureka County - NV
Lisa Hoehne - Recorder
Fee: \$754.00 Page 1 of 1
RP11: Recorded By: LH
Book- Page-



Objective Exploration LLC

Date: 4/20/2017
Author:
Office:
Drawing:

AG Lode Claims
T23N, R51E, MDB&M
Eureka County, Nevada
Located March 29, 2017

6

7

Tie point information:
NE corner of AG48
lies 360 feet at
252 degrees from
SE corner of section
6, T23N, R52E.