



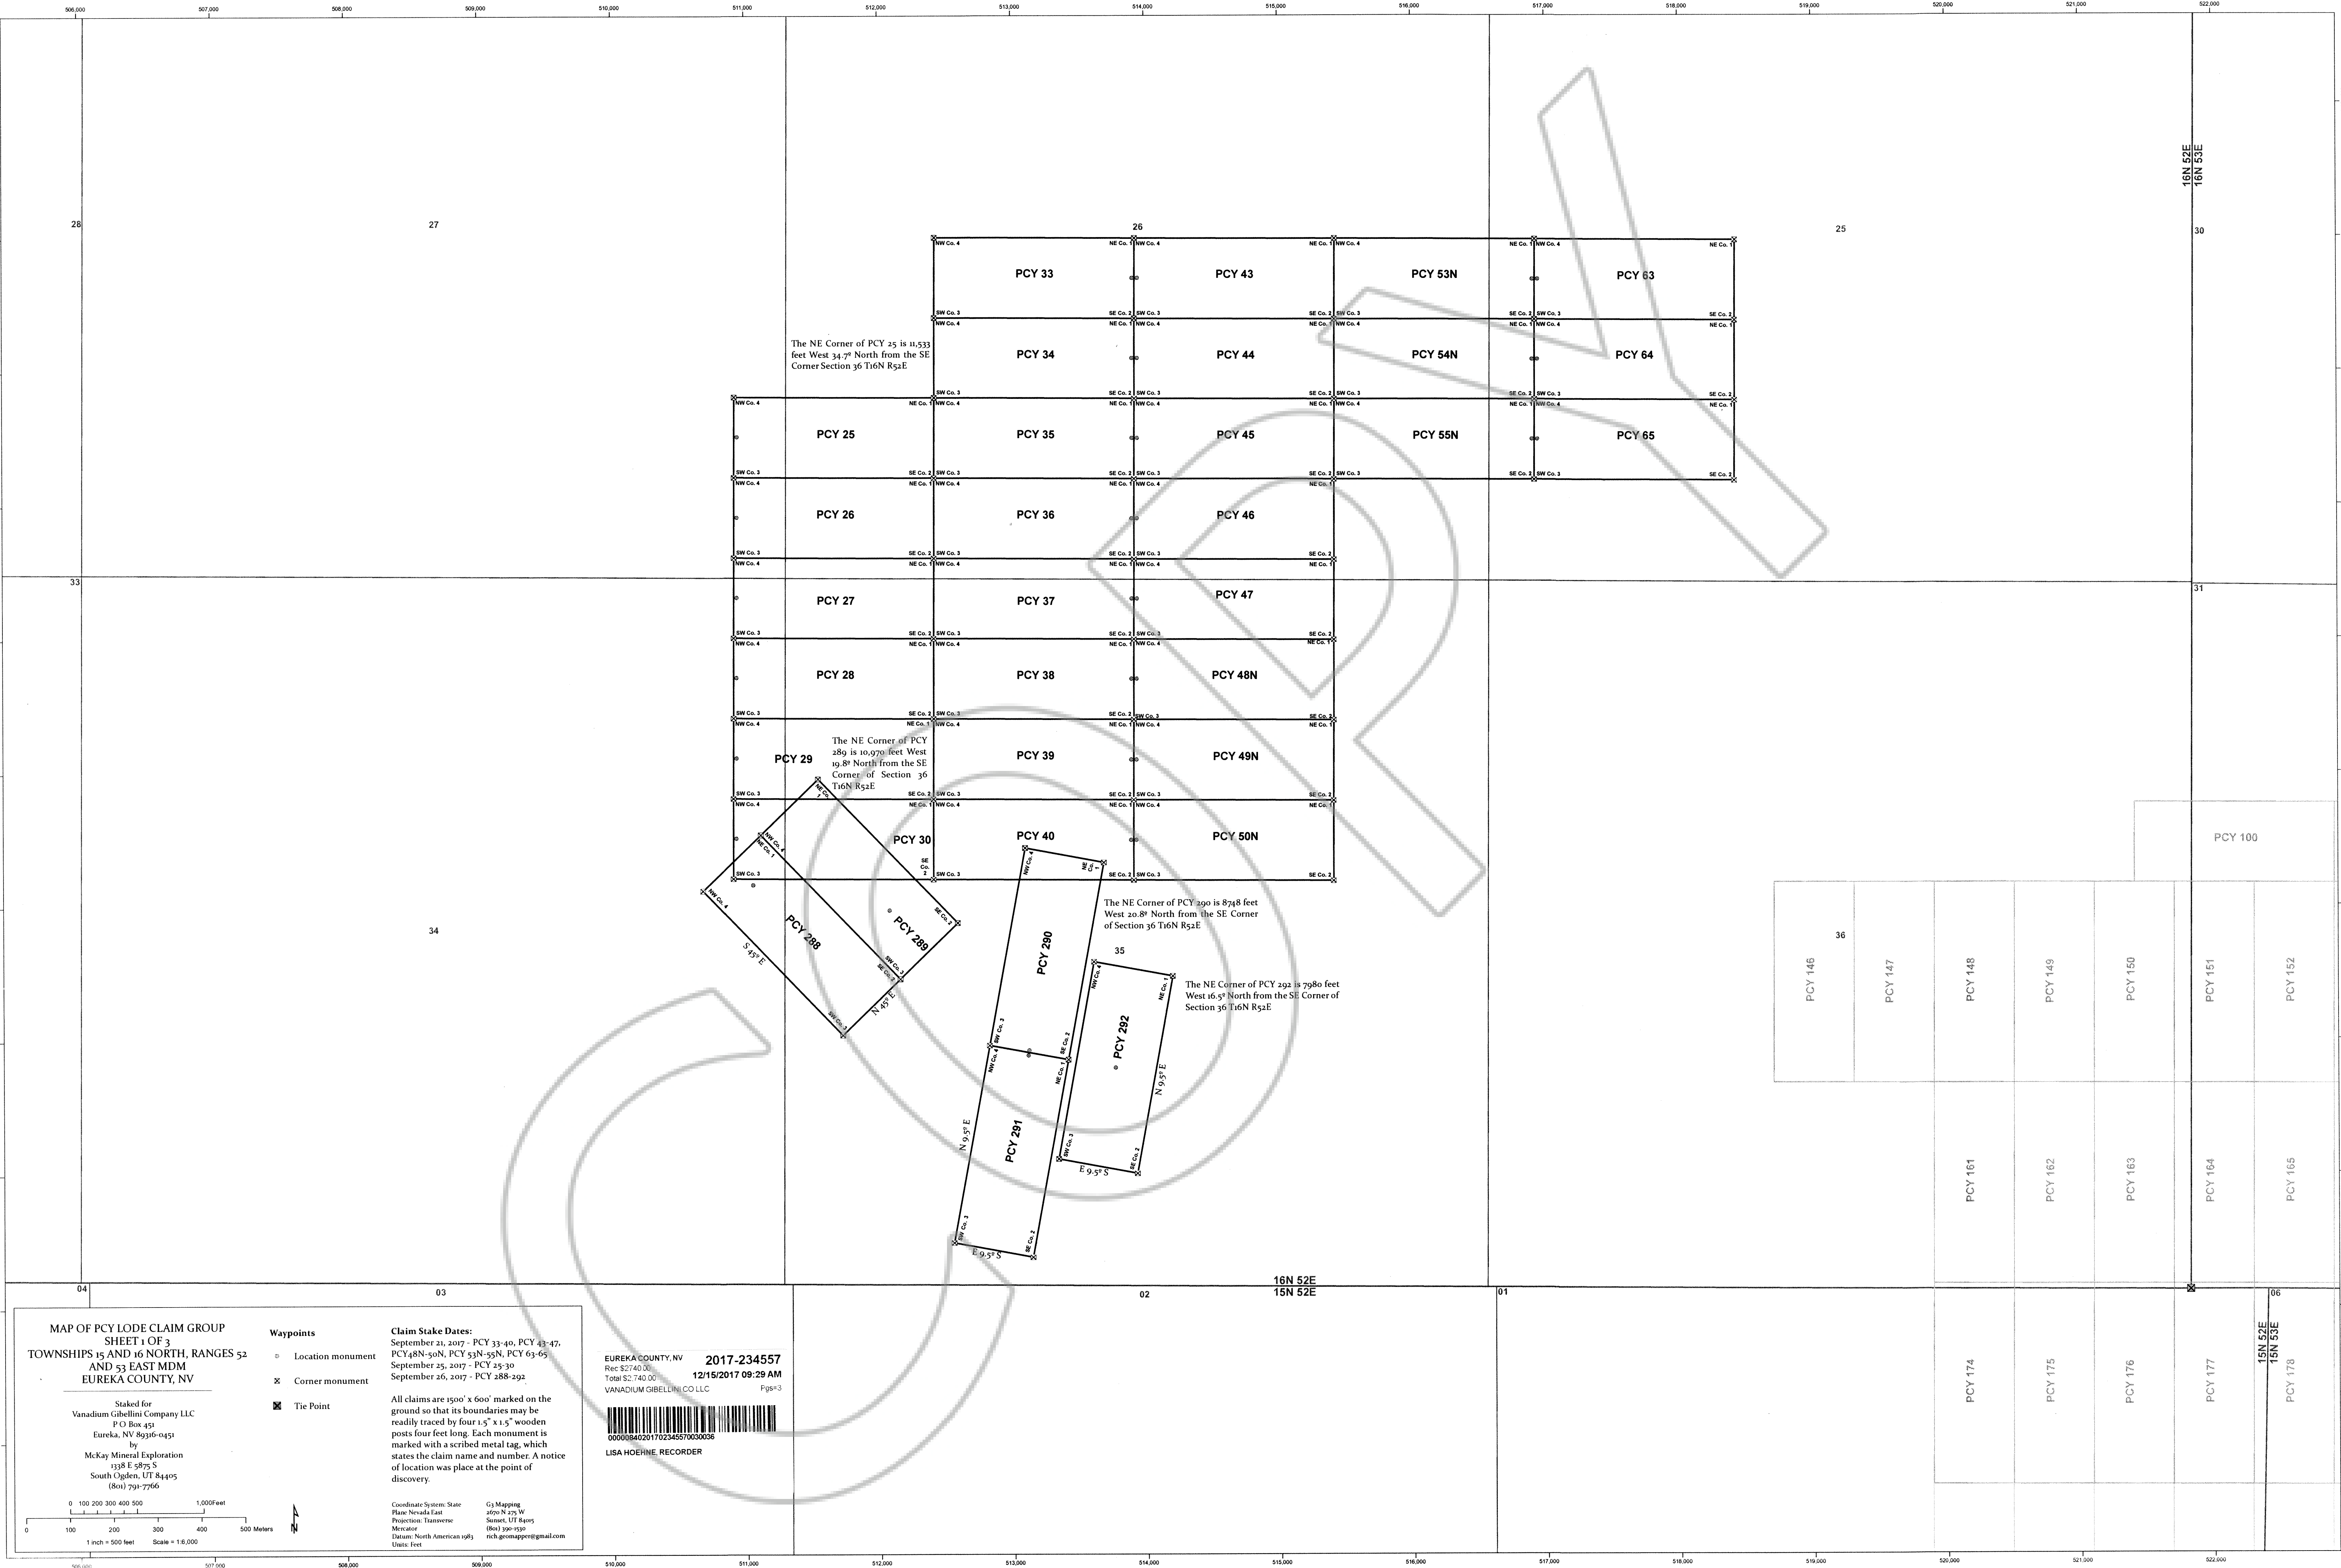

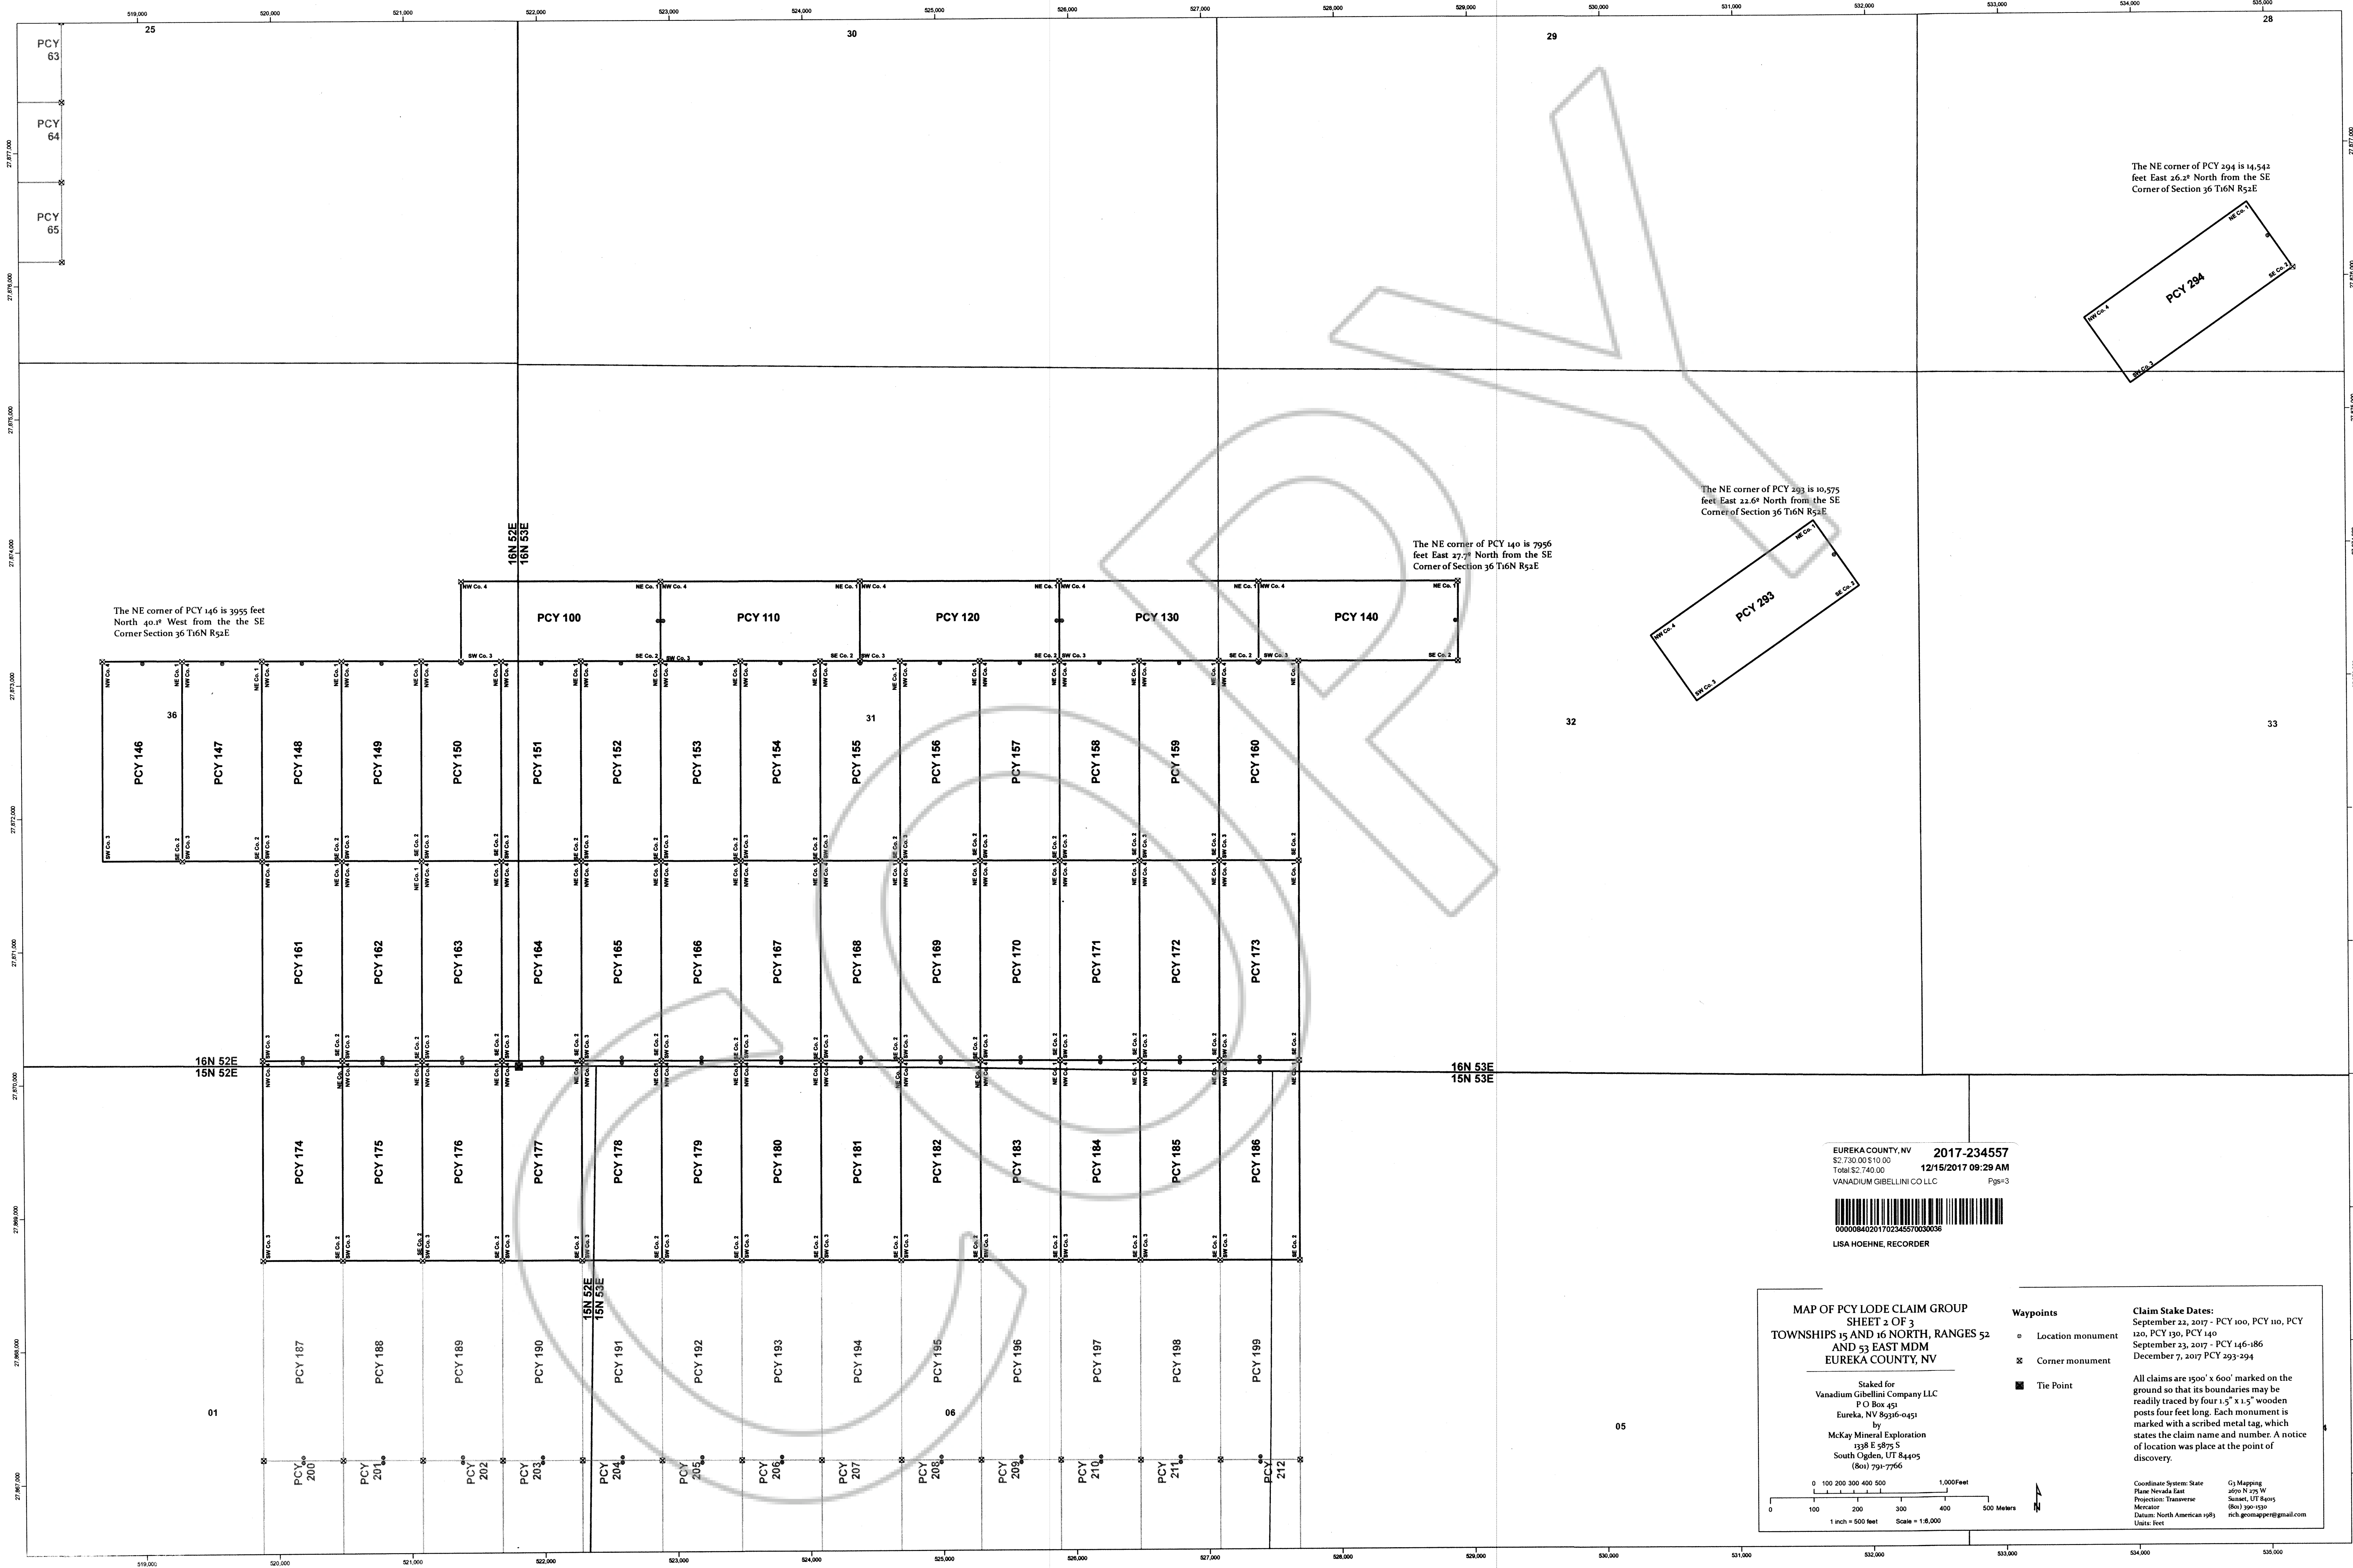

The NE corner of PCY 146 is 3955 feet North 40.8° West from the SE Corner Section 36 T16N R52E

The NE corner of PCY 140 is 7956 feet East 27.7° North from the SE Corner of Section 36 T16N R52E

The NE corner of PCY 293 is 10,575 feet East 22.6° North from the SE Corner of Section 36 T16N R52E

The NE corner of PCY 294 is 14,542 feet East 26.2° North from the SE Corner of Section 36 T16N R52E

EUREKA COUNTY, NV
S2:730.00'±10.00'
Total S2: 740.00'
VANADIUM GIBELINI CO LLC
2017-234557
12/15/2017 09:29 AM
Pg#3
00000840201702345570030036
LISA HOEHNE, RECORDER

MAP OF PCY LODGE CLAIM GROUP
SHEET 2 OF 3
TOWNSHIPS 15 AND 16 NORTH, RANGES 52
AND 53 EAST MDM
EUREKA COUNTY, NV

Staked for
Vanadium Gibellini Company LLC
P O Box 451
Eureka, NV 89316-0451
by
McKay Mineral Exploration
1938 E 5875 S
South Ogden, UT 84405
(801) 791-7766

Waypoints
○ Location monument
⊗ Corner monument
■ Tie Point

Claim Stake Dates:
September 22, 2017 - PCY 100, PCY 110, PCY 120, PCY 130, PCY 140
September 23, 2017 - PCY 146-186
December 7, 2017 - PCY 293-294

All claims are 1500' x 600' marked on the ground so that its boundaries may be readily traced by four 1.5" x 1.5" wooden posts four feet long. Each monument is marked with a scribed metal tag, which states the claim name and number. A notice of location was placed at the point of discovery.

Coordinate System: State Plane Nevada East
Projection: Transverse Mercator
Datum: North American 1983
Units: Feet

G3 Mapping
2670 N 275 W
Sunnset, UT 84005
(801) 390-1330
nich.geomapper@gmail.com

0 100 200 300 400 500 1,000 Feet
0 100 200 300 400 500 Meters
1 inch = 500 feet Scale = 1:6,000

N

MAP OF PCY LODGE CLAIM GROUP
SHEET 3 OF 3
TOWNSHIPS 15 AND 16 NORTH, RANGES 52
AND 53 EAST MDM
EUREKA COUNTY, NV

Staked for
Vanadium Gibellini Company LLC
P.O. Box 451
Eureka, NV 89316-0451
by
McKay Mineral Exploration
1338 E 5875 S
South Ogden, UT 84405
(801) 791-7766


- Waypoints
- Location monument
 - ✕ Corner monument
 - ☒ Tie point

Claim Stake Dates:
September 23, 2017 - PCY 187-238
September 24, 2017 - PCY 239-287

All claims are 1500' x 600' marked on the ground so that its boundaries may be readily traced by four 1.5" x 1.5" wooden posts four feet long. Each monument is marked with a scribed metal tag, which states the claim name and number. A notice of location was placed at the point of discovery.

Coordinate System: State
Plane Nevada East
Projection: Transverse
Mercator
Datum: North American 1983
Units: feet

G3 Mapping
2070 N 225 W
Summit, UT 84095
(801) 990-1530
rich.geomapper@gmail.com

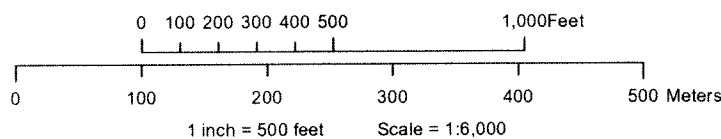

EUREKA COUNTY, NV
S2 730.00 \$10.00
Total \$2,140.00
VANADIUM GIBELLINI CO LLC

2017-234557
12/15/2017 09:29 AM
Pg#3



LISA HOEHNE, RECORDER

The NE corner of PCY 187 is 1971 feet
South 41.9° West from the SE Corner of
Section 36 T16N R52E

The NE corner of PCY 276 is 4178 feet
South 27° West from the SE Corner of
Section 36 T16N R52E