


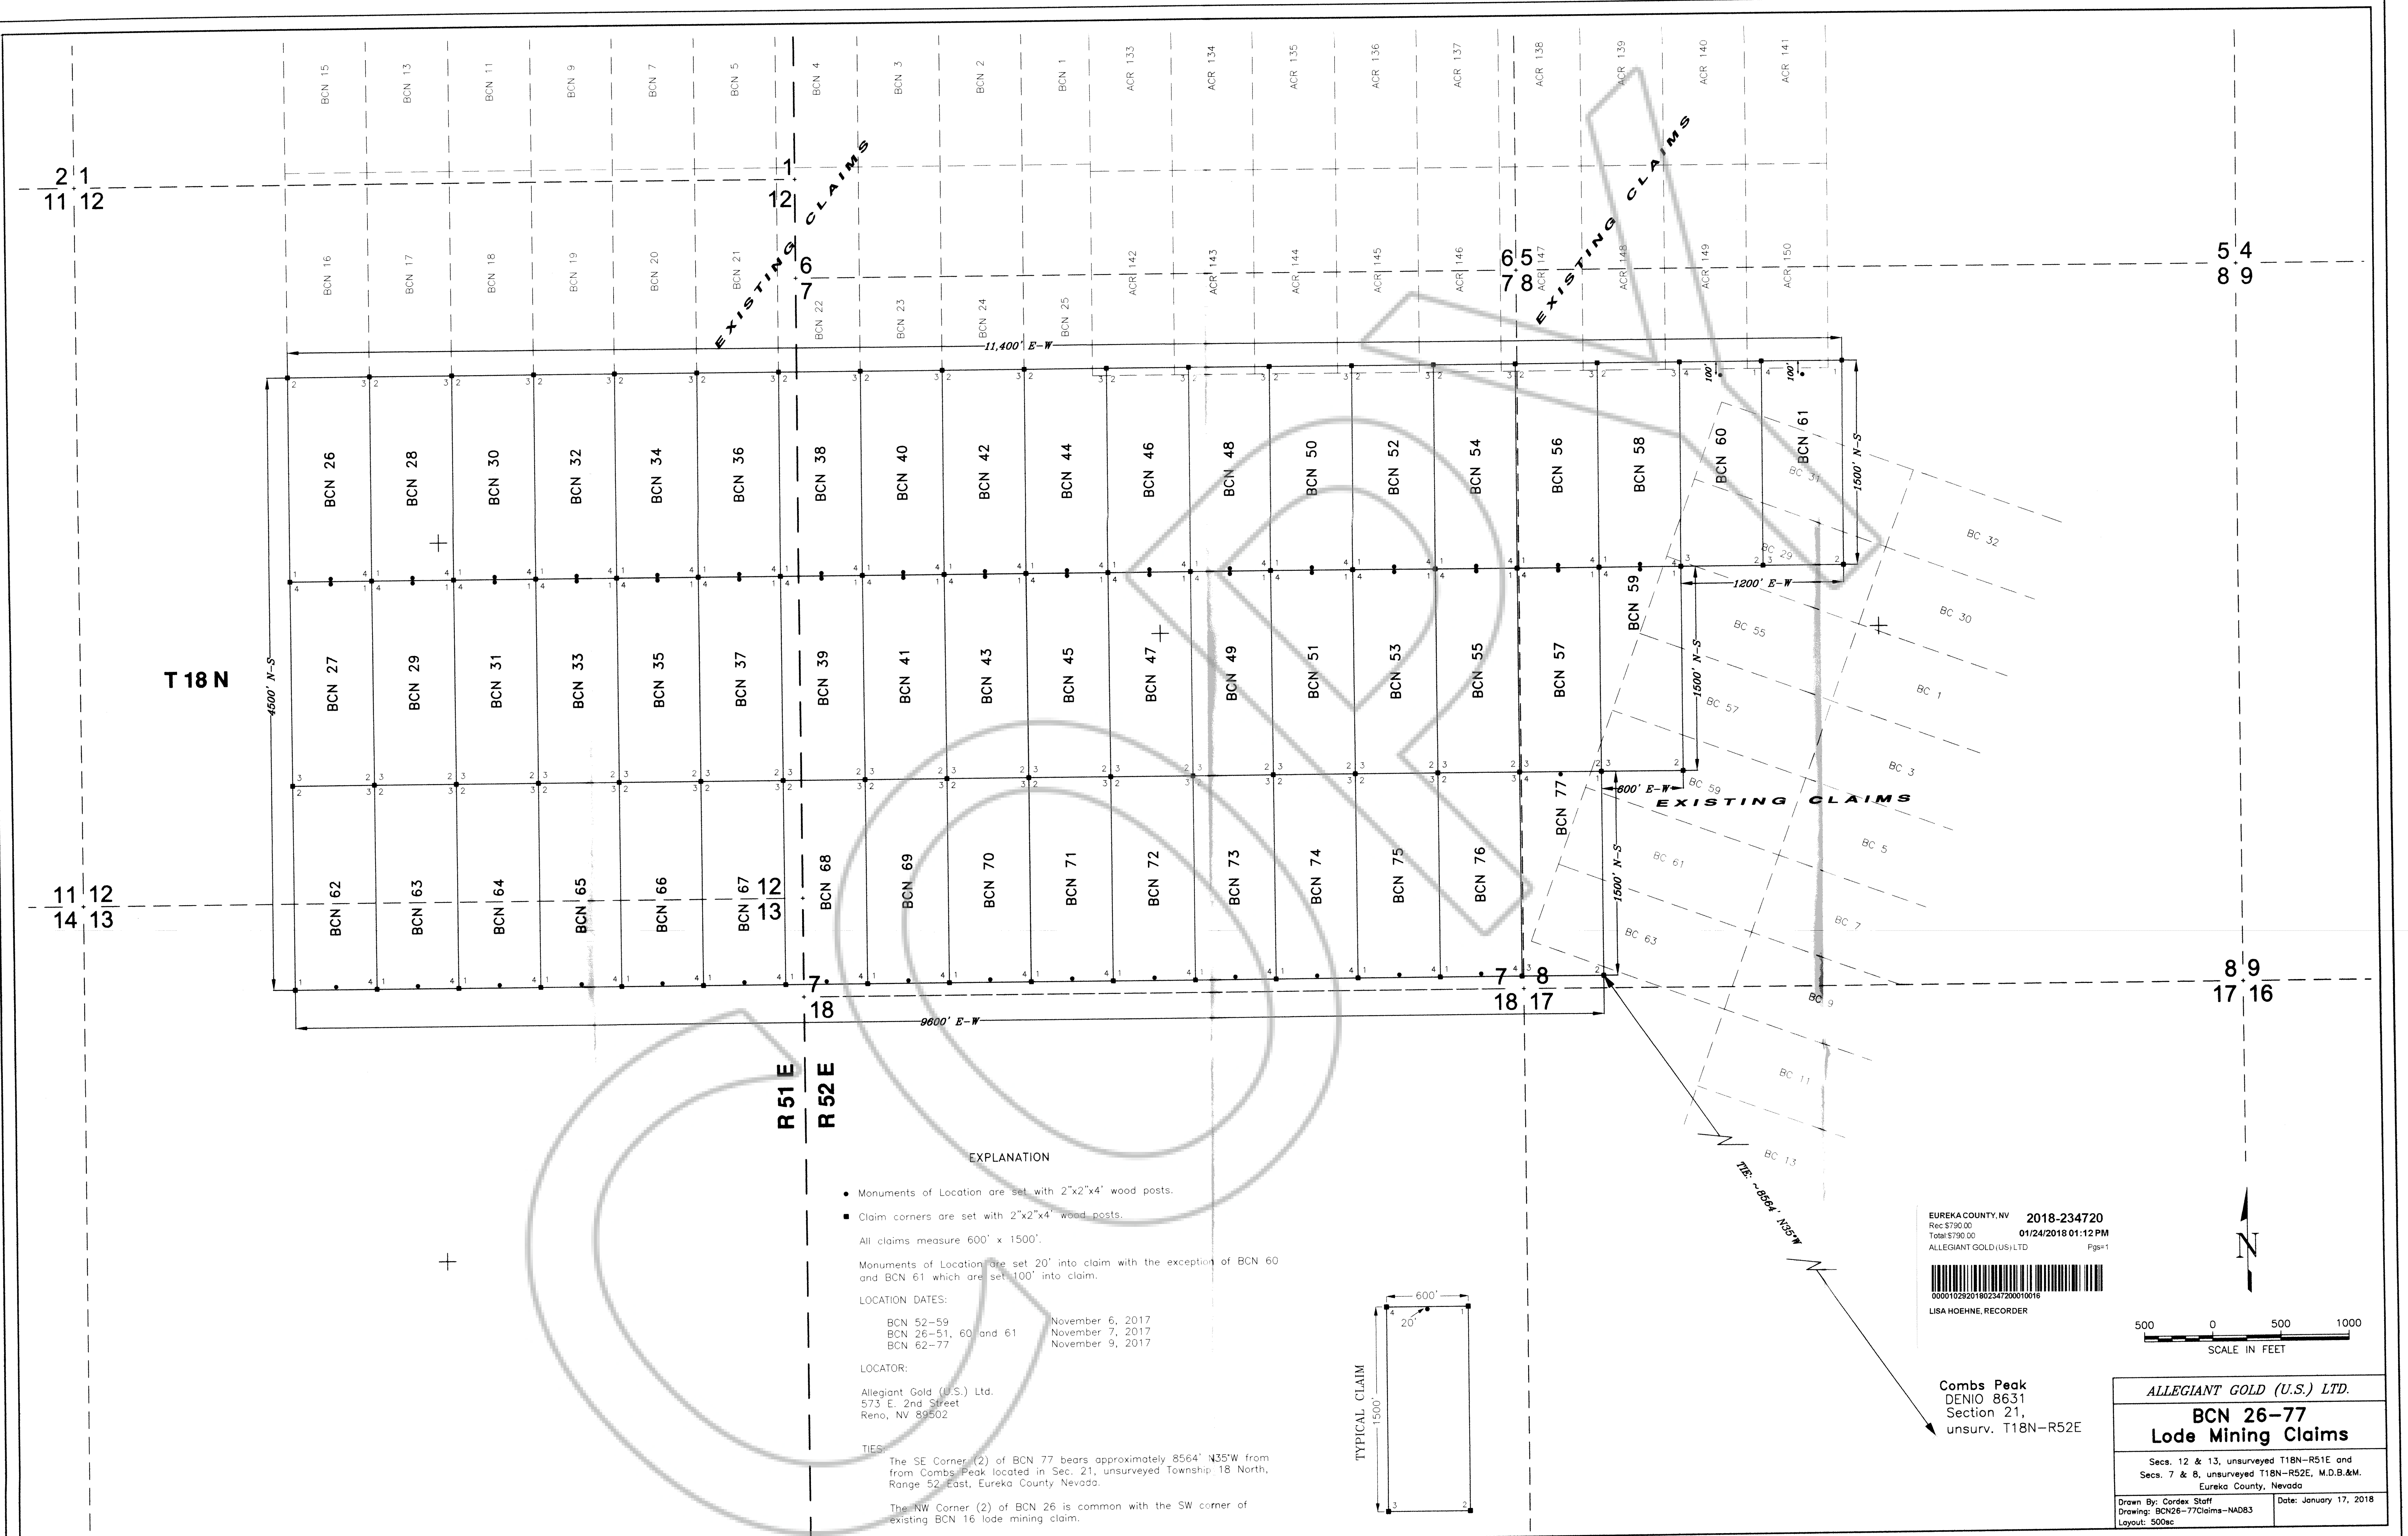

EXPLANATION

- Monuments of Location are set with 2"x2"x4" wood posts.
- Claim corners are set with 2"x2"x4" wood posts.

All claims measure 600' x 1500'.

Monuments of Location are set 20' into claim with the exception of BCN 60 and BCN 61 which are set 100' into claim.

LOCATION DATES:

|                      |                  |
|----------------------|------------------|
| BCN 52-59            | November 6, 2017 |
| BCN 26-51, 60 and 61 | November 7, 2017 |
| BCN 62-77            | November 9, 2017 |


LOCATOR:

Allegiant Gold (U.S.) Ltd.  
573 E. 2nd Street  
Reno, NV 89502

TIES:

The SE Corner (2) of BCN 77 bears approximately 8564' N35°W from from Combs Peak located in Sec. 21, unsurveyed Township 18 North, Range 52 East, Eureka County Nevada.


The NW Corner (2) of BCN 26 is common with the SW corner of existing BCN 16 lode mining claim.

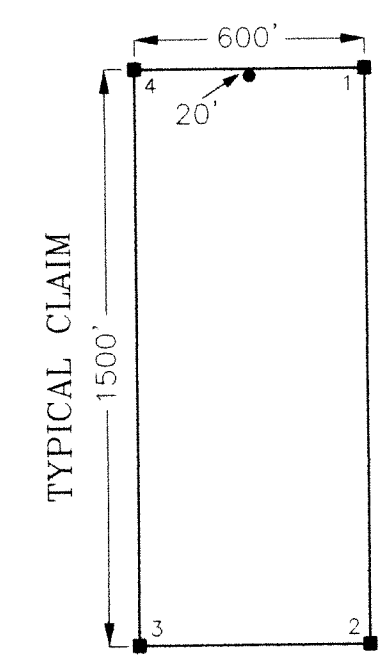

EUREKA COUNTY, NV 2018-234720  
Rec \$750.00  
Total \$750.00  
01/24/2018 01:12 PM  
ALLEGANT GOLD (U.S.) LTD  
Pg#1

LISA HOEHNE, RECORDER

Combs Peak  
DENIO 8631  
Section 21,  
unsurv. T18N-R52E

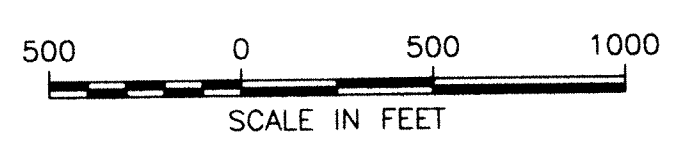

|   |                        |
|---|------------------------|
| ALLEGANT GOLD (U.S.) LTD.                                                                                        |                        |
| BCN 26-77<br>Lode Mining Claims                                                                                  |                        |
| Secs. 12 & 13, unsurveyed T18N-R51E and<br>Secs. 7 & 8, unsurveyed T18N-R52E, M.D.B.&M.<br>Eureka County, Nevada |                        |
| Drawn By: Cordex Staff<br>Drawing: BCN26-77Claims-NAD83<br>Layout: 500ac                                         | Date: January 17, 2018 |