


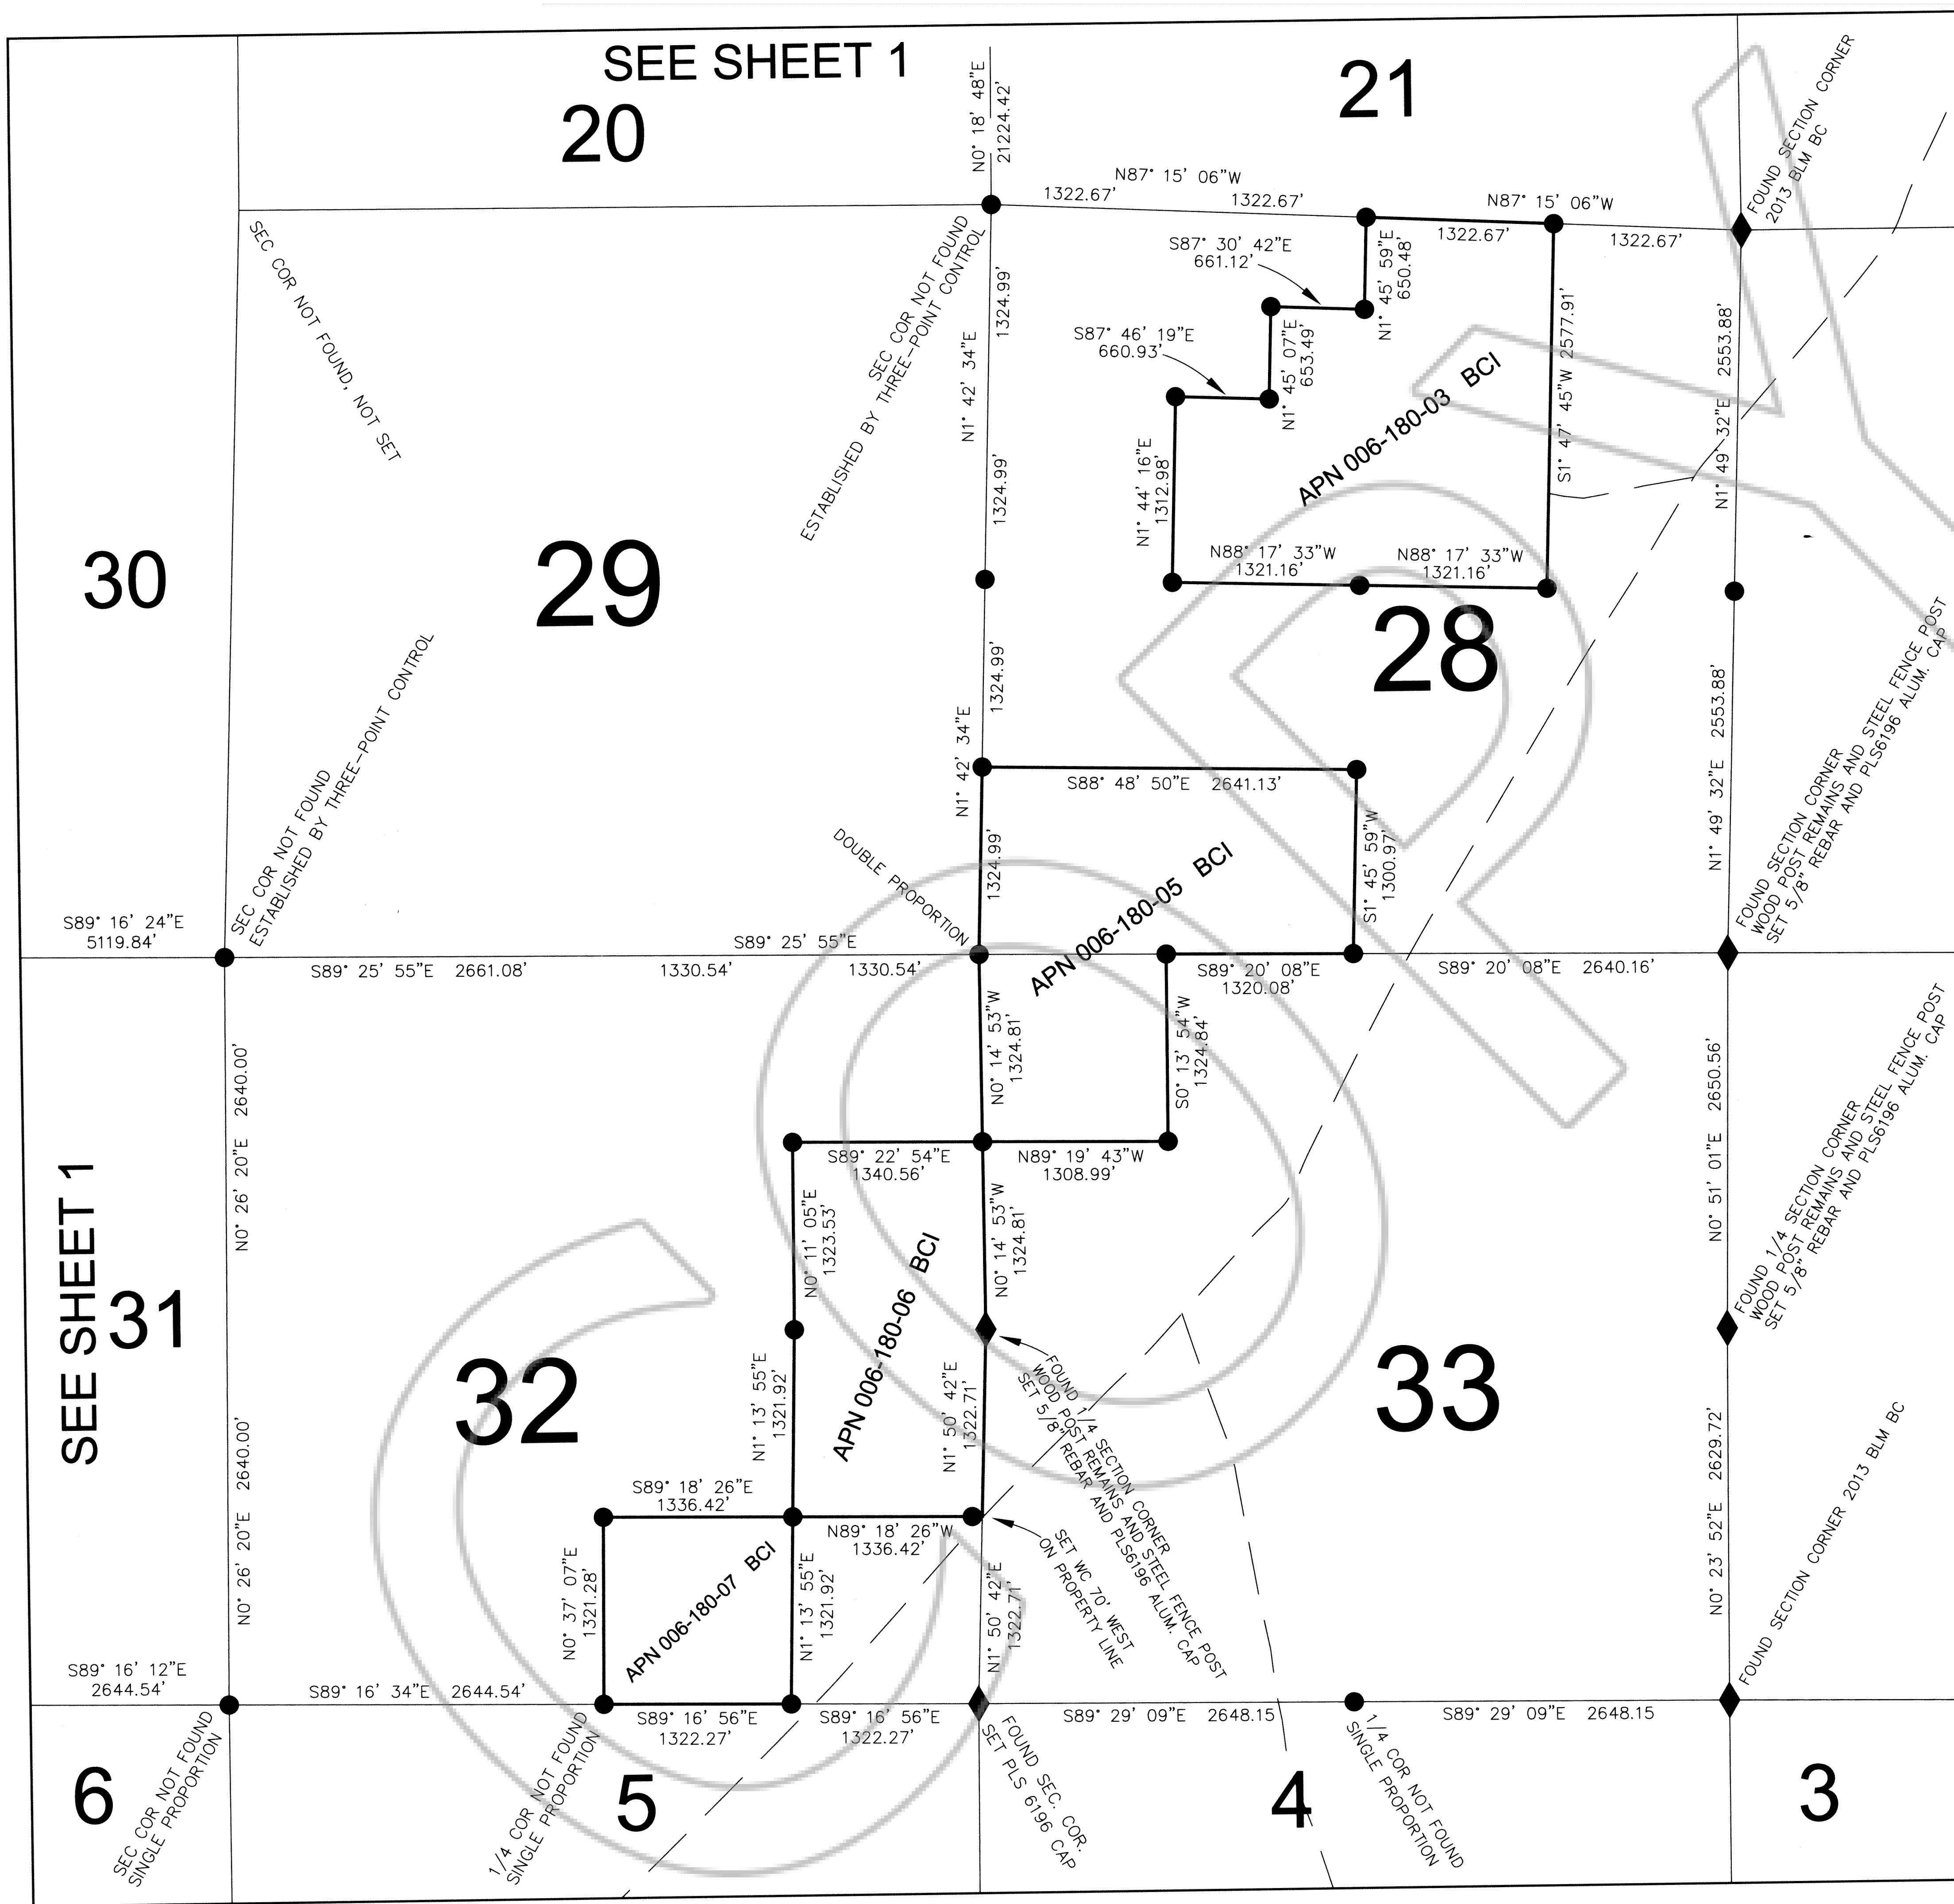

BASIS OF BEARINGS

The Basis Of Bearings for this survey is NAD27 Nevada State Plane East Zone as determined by GPS Static Survey data processed via the National Geodetic Online Positioning User Service.

NOTES

- Ground distances shown are U.S. Survey foot units, computed by multiplying NAD27 Grid distances by 1.000326014.
- Government Survey Plat references:
T.25N., R.49E., M.D.M., original approved Jan 12, 1924.
T.25N., R.50E., M.D.M., original approved May 13, 1879.
T.25N., R.50E., M.D.M., resurvey accepted September 29, 2014.
T.25N., R.51E., M.D.M., resurvey accepted September 29, 2014.
filed at BLM State Office, Reno, Nevada.
- BCI Property Acreage's:
APN 006-180-03 = 128.13 Acres
APN 006-180-05 = 119.56 Acres
APN 006-180-06 = 81.68 Acres
APN 006-180-07 = 40.33 Acres
- BCI property vesting document GBS Deed, Eureka County file number 218584, recorded 9/13/2011.
- A Stone scribed "1/4" in rock mound was found at S1/4 Section 31 T25N, R50E. The original 1897 GVT. Survey called this corner a charred post.
- Positional Certainty: See NAC 625.651 to NAC 625.795. The monument positions meet Positional Certainty of Low Rural Land Boundary Surveys under NAC 625.666.

LEGEND

- FOUND GOVT. PUBLIC LAND SURVEY CORNER
SEE SURVEY PLAT REFERENCES, NOTE 2 ABOVE
- SET 5/8" REBAR AND PLS6196 ALUM. CAP AND STEEL FENCE POST GUARD

APN XXX EUREKA COUNTY ASSESSORS' PARCEL NUMBER

BCI SURFACE OWNER: BARRICK CORTEZ INC.

BLM SURFACE OWNER: USA (BUREAU OF LAND MANAGEMENT)

EUREKA COUNTY, NV **2018-234805**
S37.00
Total \$37.00
MARK BOGE
03/07/2018 11:51 AM
Pg#2

000115720180234805000028
LISA HOEHNE, RECORDER

DETAIL OF SECTIONS 28, 32 AND 33

0 600 1200 1800
SCALE 1" = 600'

N

RECORD OF SURVEY

**SECTION 28, 32, AND 33,
T25N, R50E, MDM,
EUREKA COUNTY, NEVADA**

FOR BARRICK CORTEZ INC.

MARK C. BOGE, PLS
14030 Welsh Mountain Court, Reno, NV 89521, 775-934-1068

SHEET 2 OF 2